

ALL INDICATED DIMENSIONS ARE INDICATIVE AND MUST BE CHECKED AND VERIFIED ON SITE BY THE MAIN CONTRACTOR BEFORE COMMENCEMENT OF ANY FABRICATION DRAWINGS OR WORK ON SITE.

THIS DRAWING IS TO BE READ IN CONJUNCTION WITH ALL RELATED ARCHITECTURAL DRAWINGS, REPORTS AND OTHER RELEVANT INFORMATION.




NO. 7

NO. 9

NO. 11

EXISTING NORTH ELEVATION

REV	DATE	DESCRIPTION

 

PROJECT NO
9 Northington Street, 1896
 London,
 WC1N 2JF

DRAWING NO
Existing EX.200
 North (Front) Elevation

STAGE REV
PLANNING /


DATE DECEMBER 2024
 SCALE / PAPER SIZE 1:100 / A3

TASOU ASSOCIATES
 4 AMWELL STREET
 LONDON EC1R 1UQ
 020 7713 7070
 TASOU.CO.UK



ALL INDICATED DIMENSIONS ARE INDICATIVE AND MUST BE CHECKED AND VERIFIED ON SITE BY THE MAIN CONTRACTOR BEFORE COMMENCEMENT OF ANY FABRICATION DRAWINGS OR WORK ON SITE.

THIS DRAWING IS TO BE READ IN CONJUNCTION WITH ALL RELATED ARCHITECTURAL DRAWINGS, REPORTS AND OTHER RELEVANT INFORMATION.

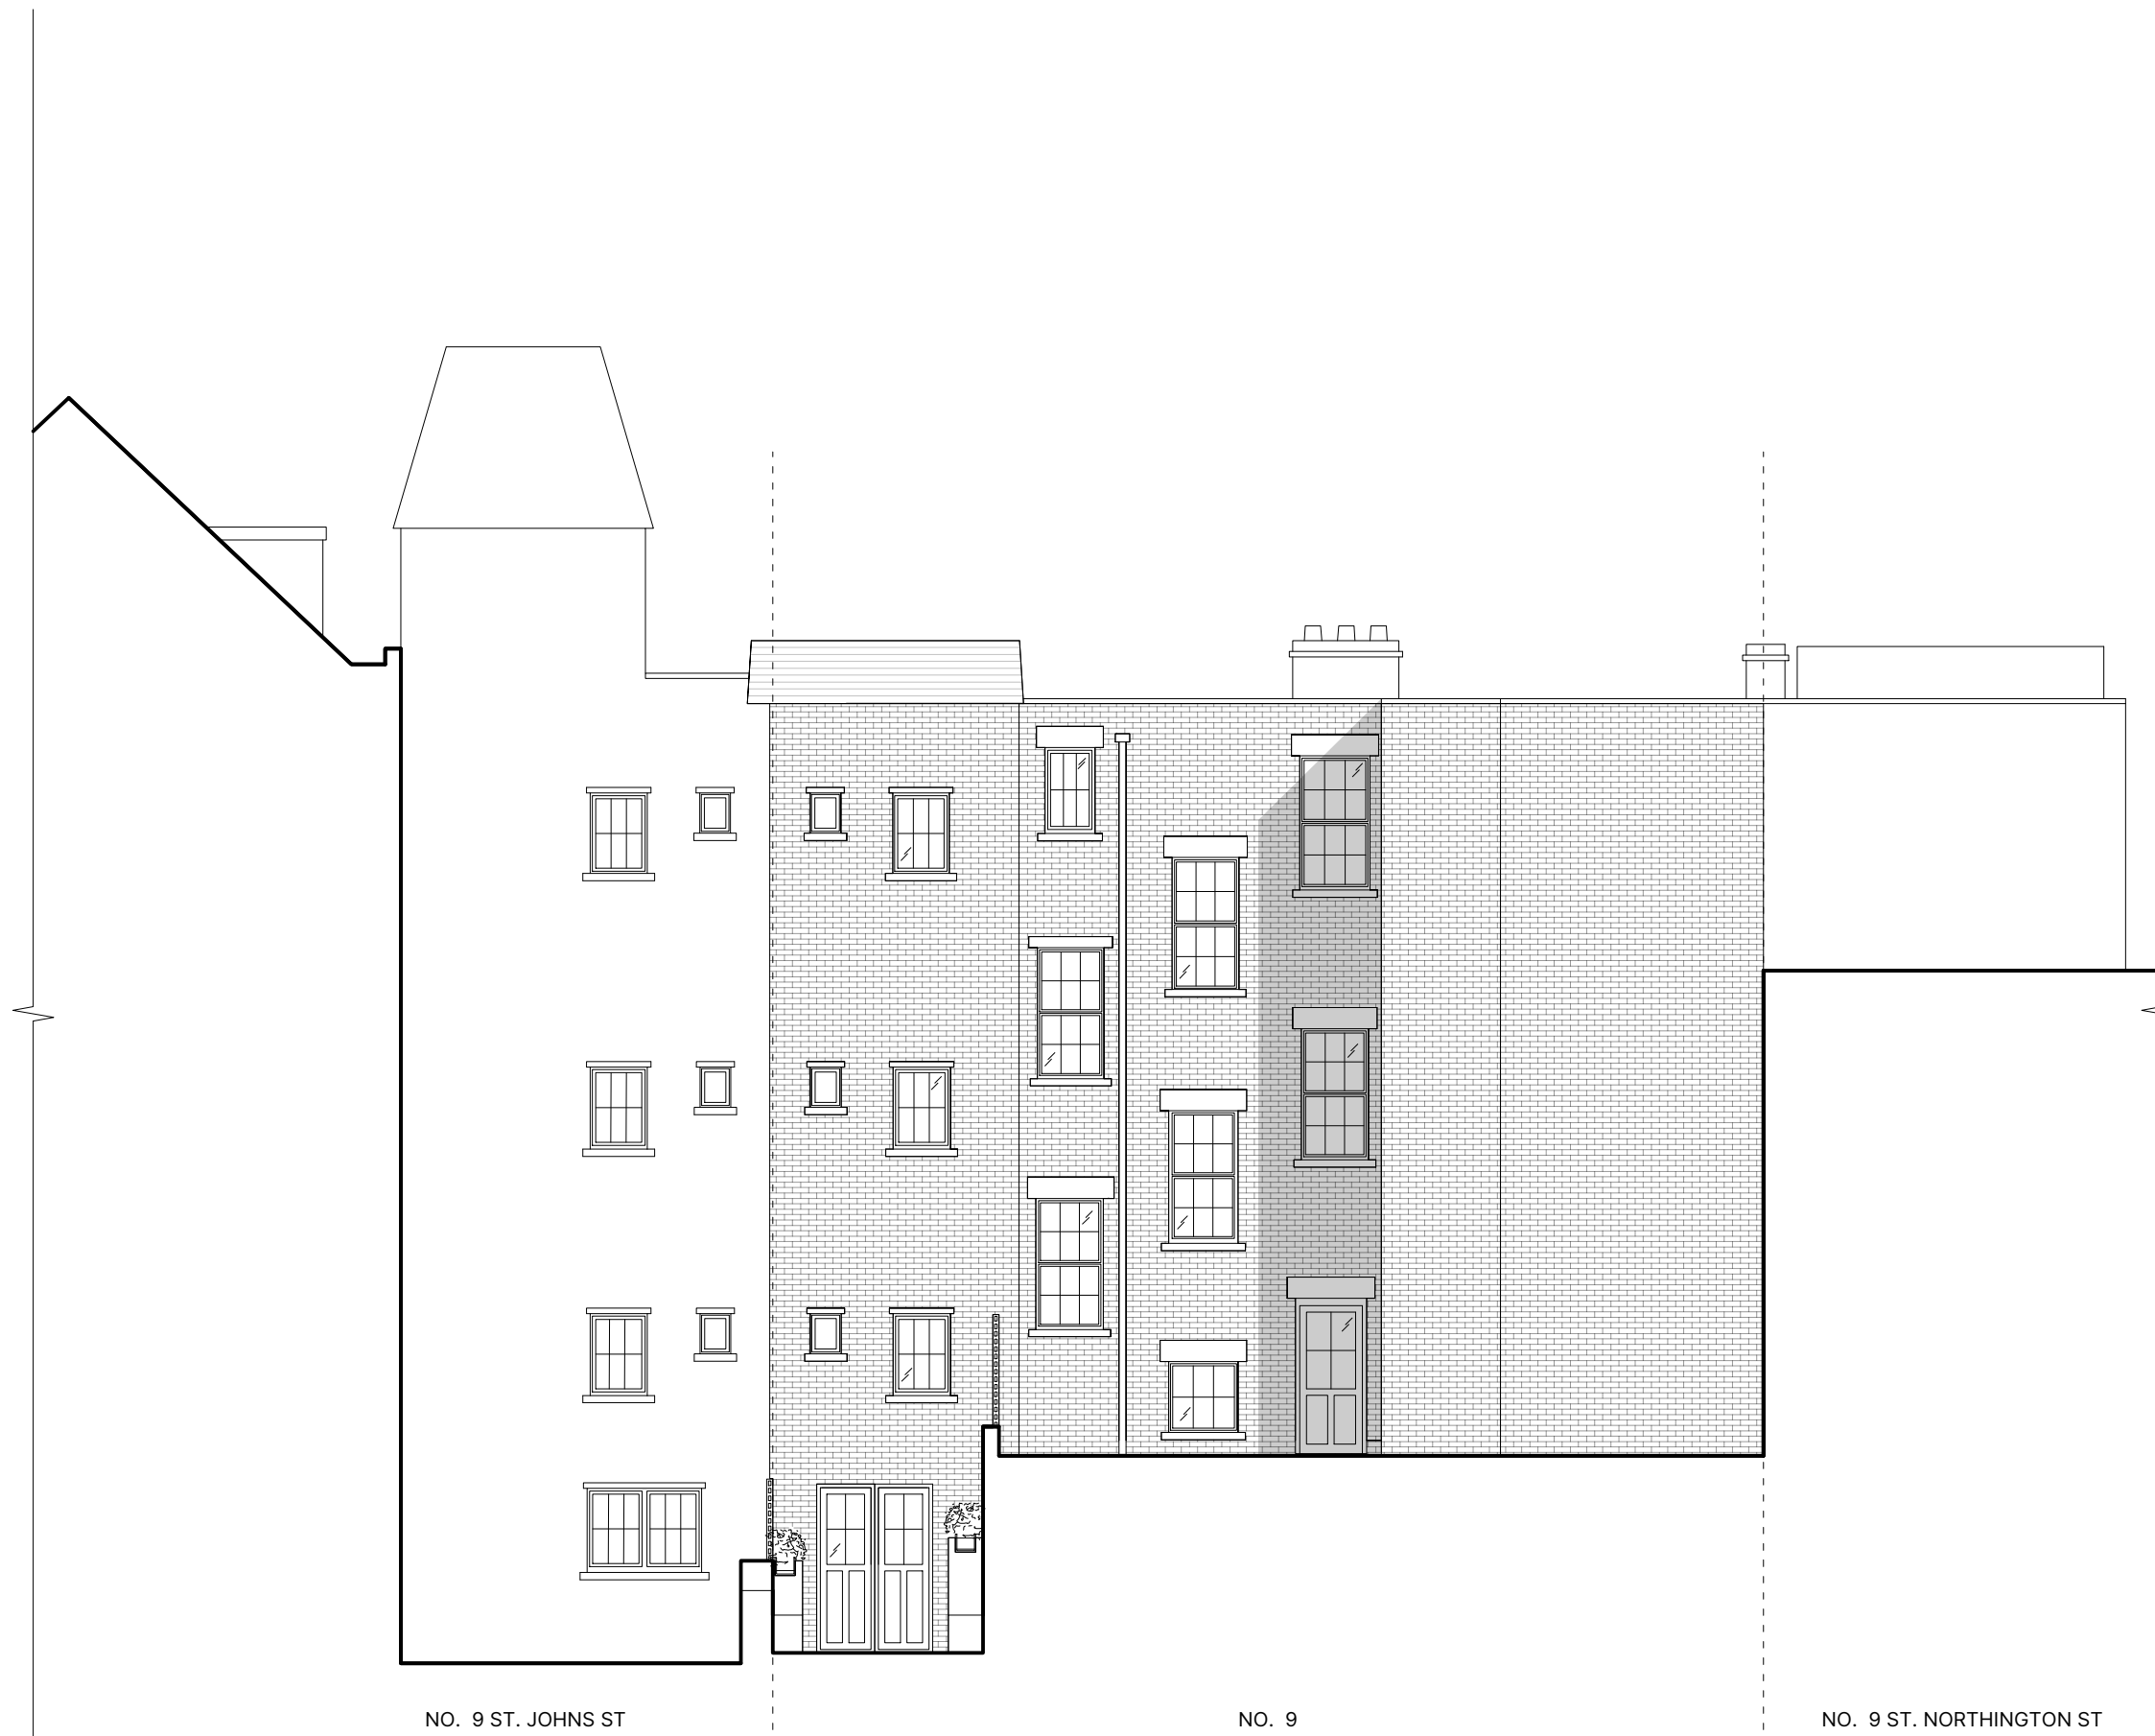


NO. 9 ST. JOHNS ST

NO. 9

NO. 9 ST. NORTHINGTON ST

EXISTING SOUTH ELEVATION

REV	DATE	DESCRIPTION

 

PROJECT	NO
9 Northington Street, London, WC1N 2JF	1896

DRAWING	NO
Existing South (Rear) Elevation	EX.201

STAGE	REV
PLANNING	/

DATE	DECEMBER 2024
SCALE / PAPER SIZE	1:100 / A3

TASOU ASSOCIATES
4 AMWELL STREET
LONDON EC1R 1UQ
020 7713 7070
TASOU.CO.UK

