

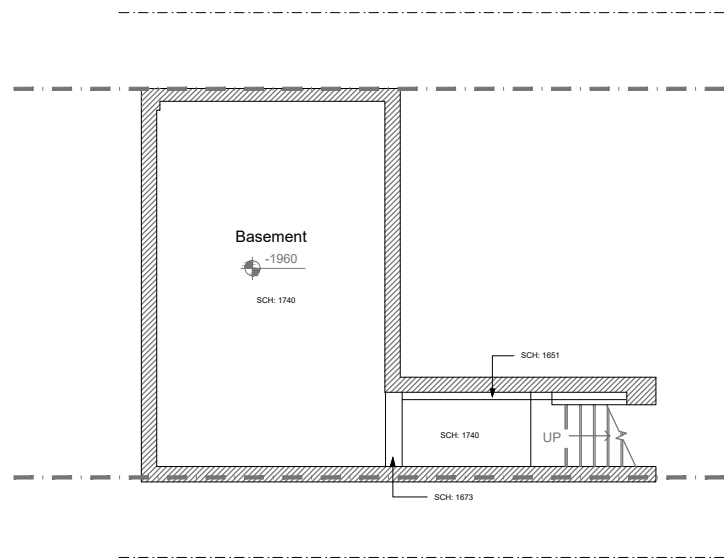



1 Existing - Lower Ground floor plan
scale 1:100

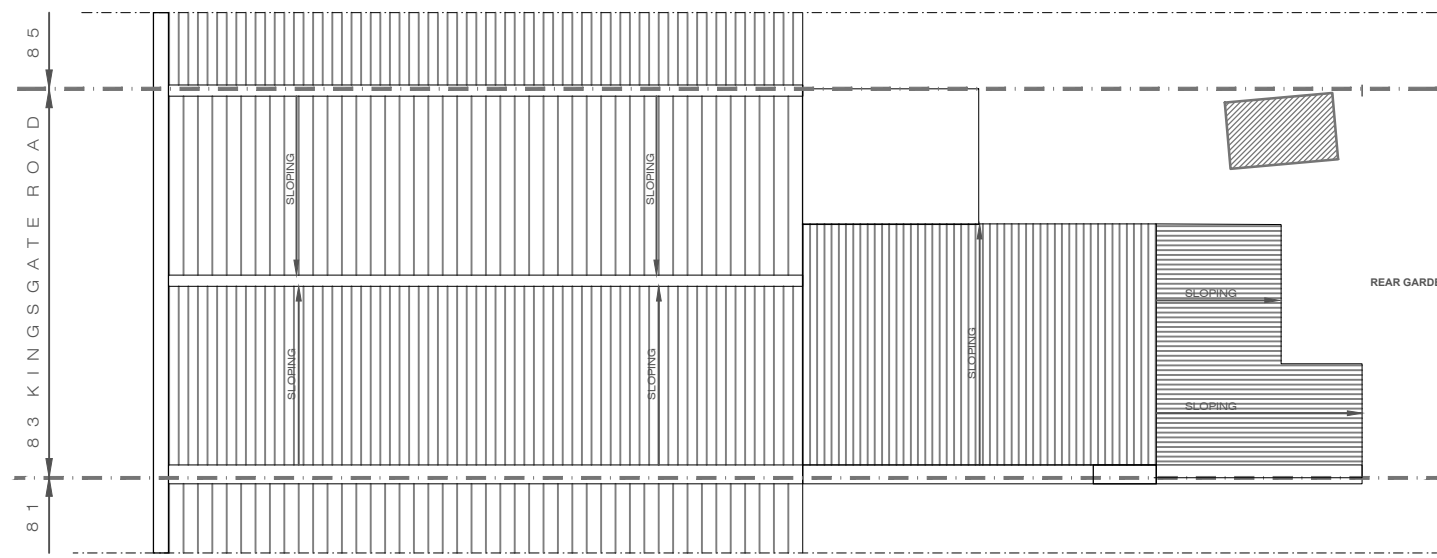


2 Existing - Roof plan
scale 1:100

 

3 Existing - Ground floor plan
scale 1:100

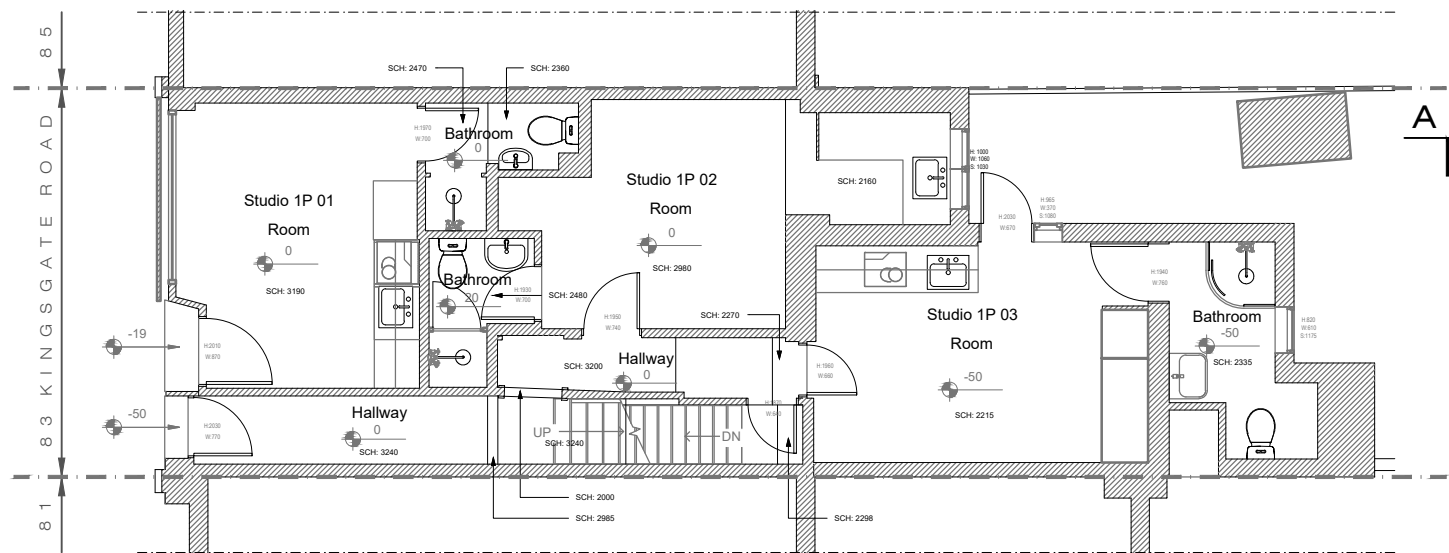

4 Existing - First floor plan
scale 1:100

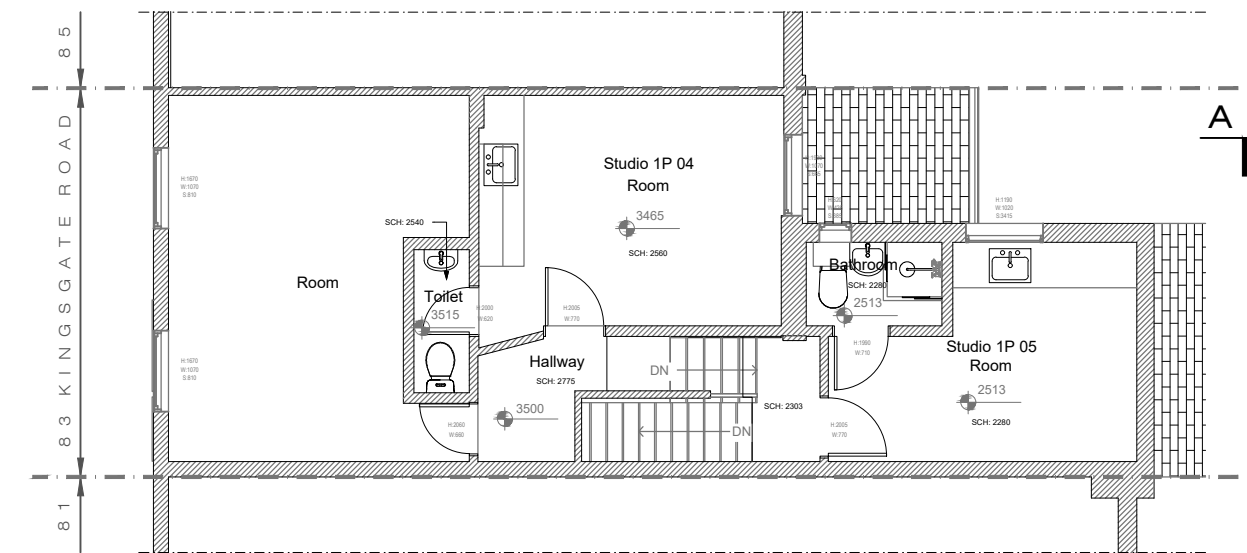

Notes:	Issue ID	Issue Name	Date	Notes:
All dimensions must be checked and UVAdesign Ltd is to be informed of any discrepancies prior to construction. All drawings prepared by UVAdesign Ltd are not to be used for any submissions, area schedule calculation or used by any other persons or companies other than UVAdesign Ltd unless written consent has been given by UVAdesign Ltd.	-	nnn	00	

T: +44 (0) 20 38 65 30 13
E: hello@uvadesign.co.uk
W: www.uvadesign.co.uk
A: 42, Bruton Place
London W1J 6PA -UK



Project:
83 Kingsgate Road
London NW6 4JY
Project code:
U321-24

Layout Title:
Existing plans
Status:
Planning

Issue date	Drawn by	Number	Rev
10/12/2024		001	-
Scale: 1:100	@A3		