

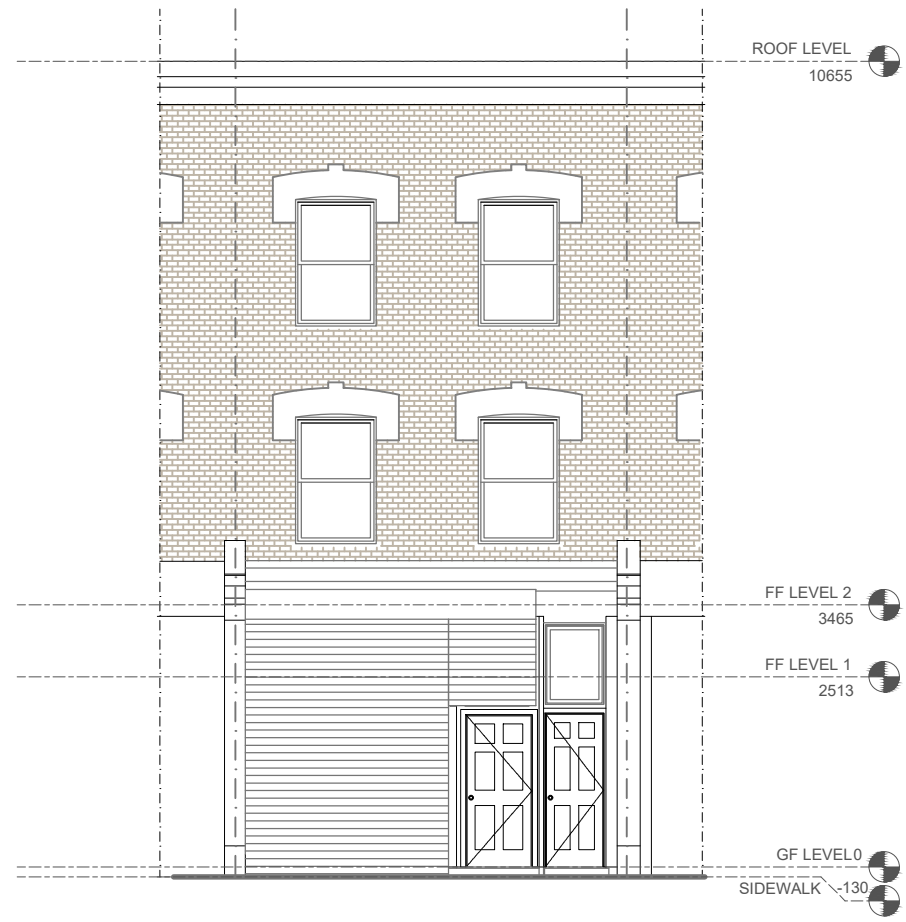



**1 Existing - Front elevation**  
scale 1:100

 

**2 Existing - Back side elevation**  
scale 1:100

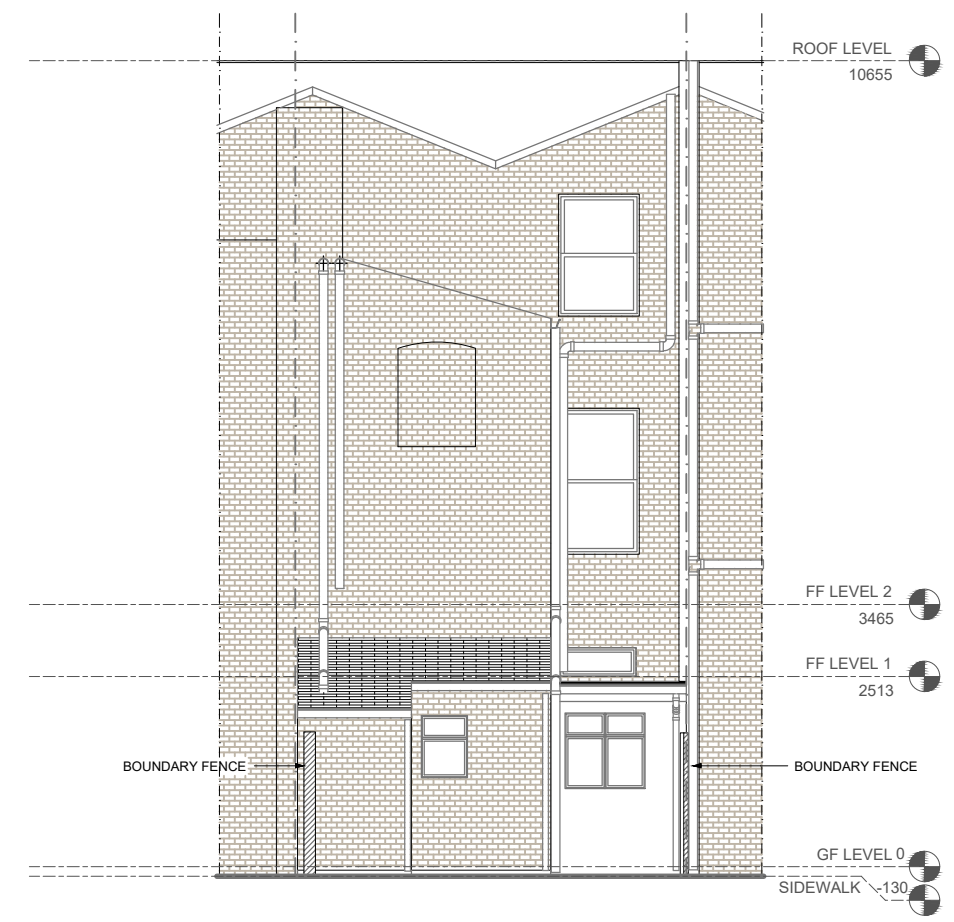

**3 Existing - Section A**  
scale 1:100

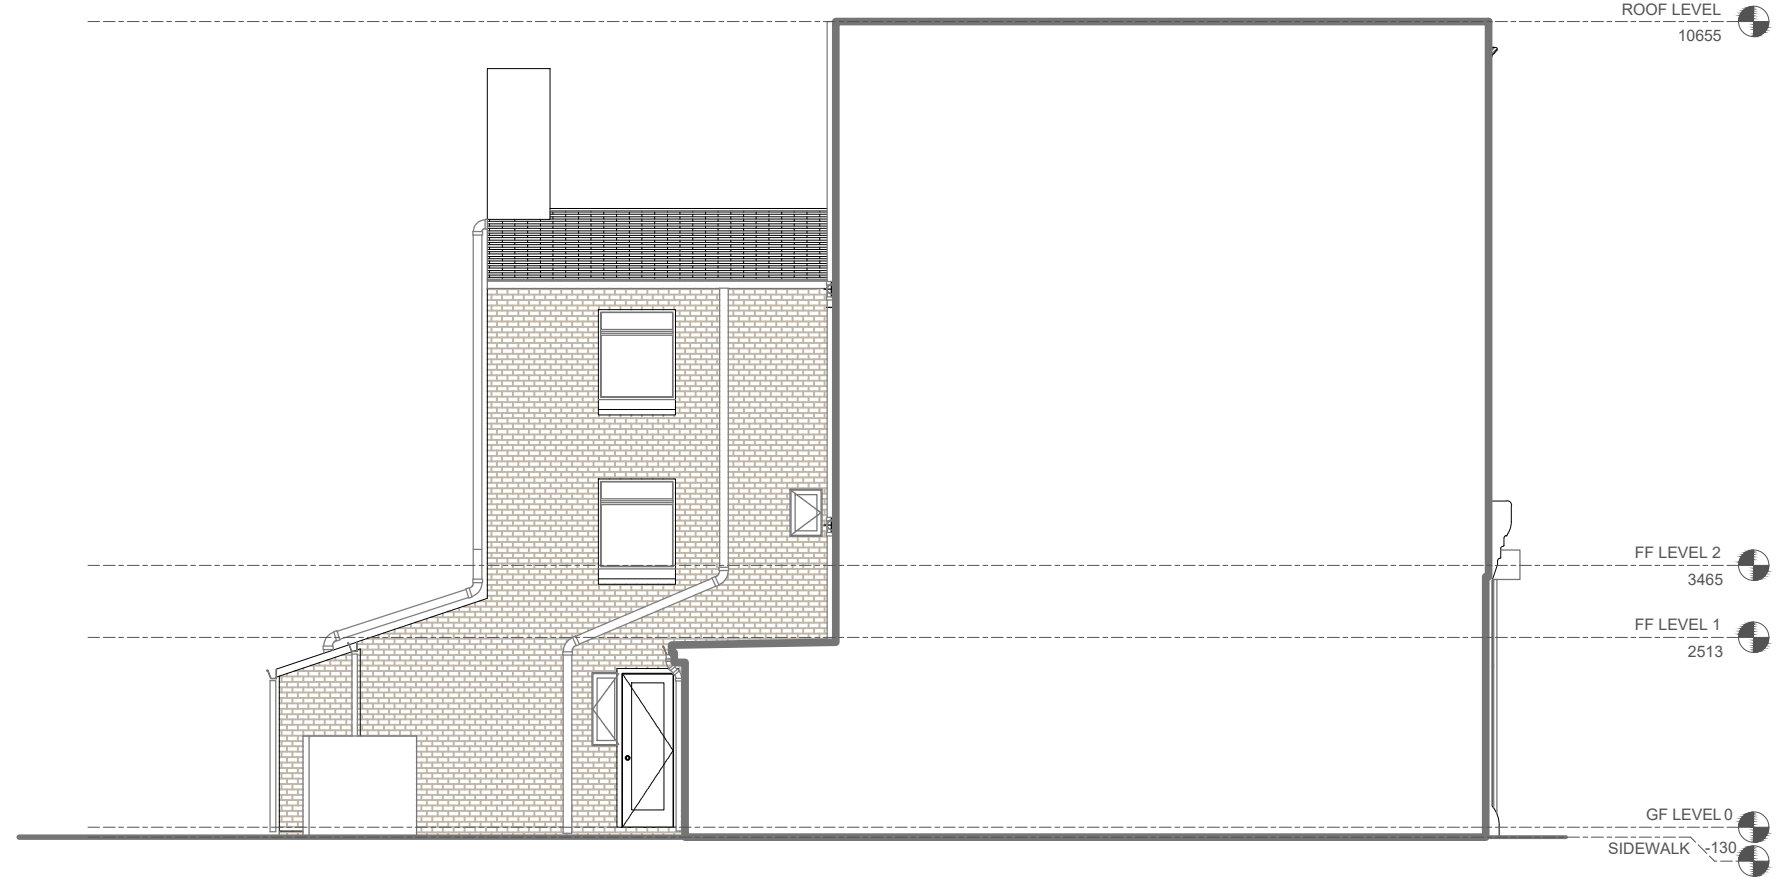

Notes:	Issue ID	Issue Name	Date	Notes:
All dimensions must be checked and UVAdesign Ltd is to be informed of any discrepancies prior to construction. All drawings prepared by UVAdesign Ltd are not to be used for any submissions, area schedule calculation or used by any other persons or companies other than UVAdesign Ltd unless written consent has been given by UVAdesign Ltd.	-	nnn	00	

T: +44 (0) 20 38 65 30 13  
E: hello@uvadesign.co.uk  
W: www.uvadesign.co.uk  
A: 42, Bruton Place  
London W1J 6PA -UK



UVAdesign Ltd

Project:  
**83 Kingsgate Road**  
London NW6 4JY  
Project code:  
**U321-24**

Layout Title:  
**Proposed elevations and section**  
Status:  
**Planning**

Issue date	Drawn by	Number	Rev
10/12/2024		002	-
Scale: 1:100	@A3		