

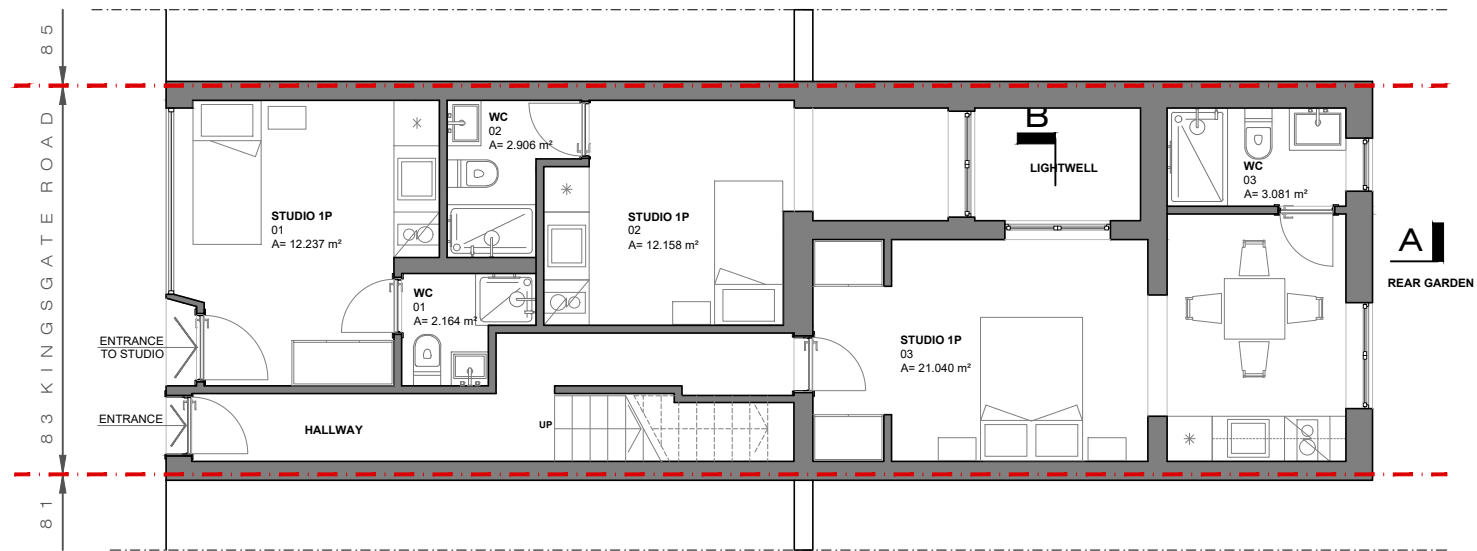


1 Proposal - Ground floor plan
scale 1:100

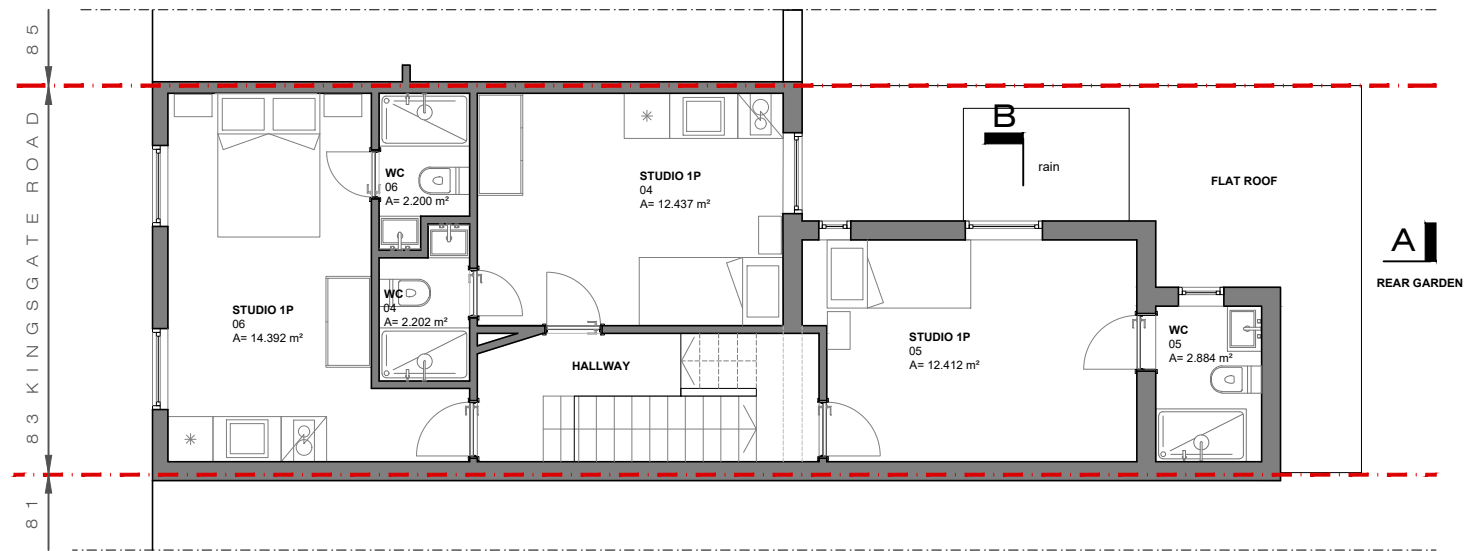


2 Proposal - First floor plan
scale 1:100

 

3 Proposal - Front elevation
scale 1:100



4 Proposal - Back side elevation
scale 1:100

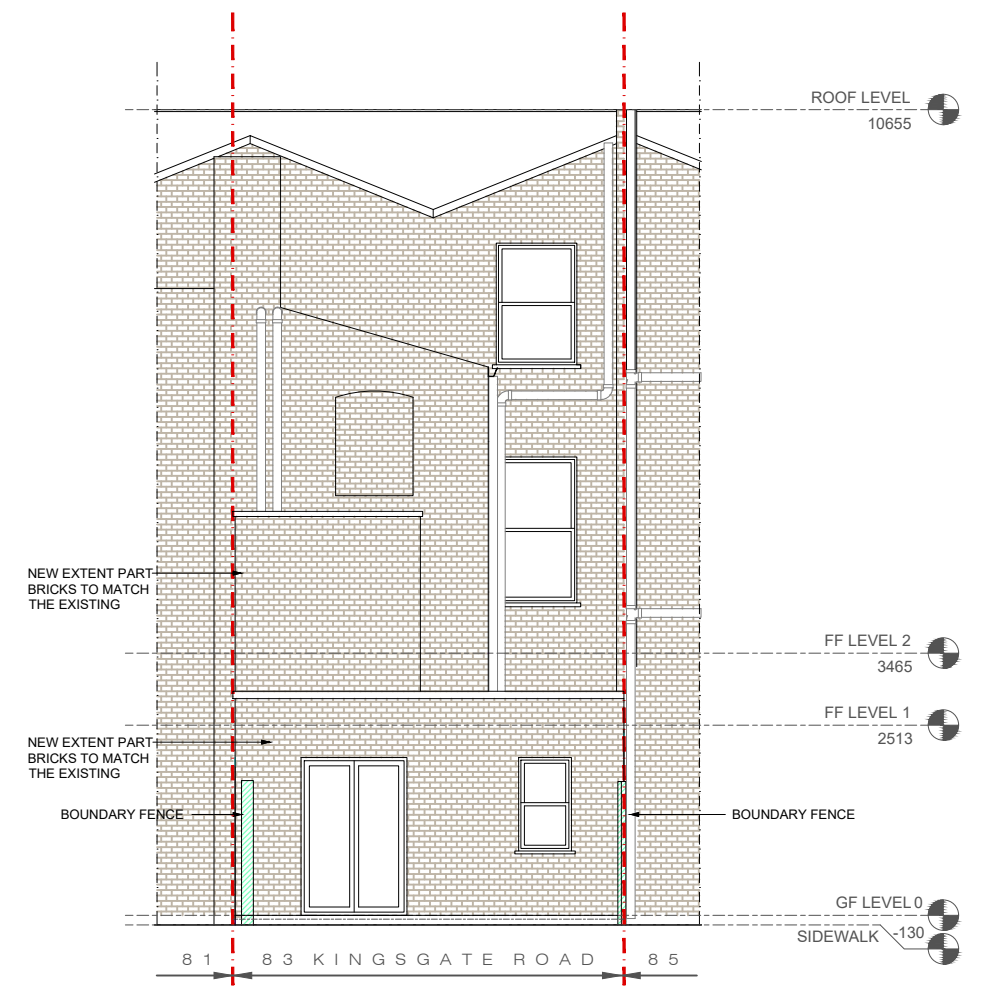

| Notes: | Issue ID | Issue Name | Date | Notes: |
|--|----------|------------|------|--------|
| All dimensions must be checked and UVAdesign Ltd is to be informed of any discrepancies prior to construction. All drawings prepared by UVAdesign Ltd are not to be used for any submissions, area schedule calculation or used by any other persons or companies other than UVAdesign Ltd unless written consent has been given by UVAdesign Ltd. | - | nnn | 00 | |

T: +44 (0) 20 38 65 30 13
E: hello@uvadesign.co.uk
W: www.uvadesign.co.uk
A: 42, Bruton Place
London W1J 6PA -UK



Project:
83 Kingsgate Road
London NW6 4JY
Project code:
U321-24

Layout Title:
Proposed plans and elevations
Status:
Planning

| Issue date | Drawn by | Number | Rev |
|-----------------|----------|--------|-----|
| 10/12/2024 | | 003 | - |
| Scale: 1:100 | @A3 | | |