



All drawings & designs are subject to final approval by the assigned Principal Designer, local authority and fire officer, which is the responsibility of the client.

All dimensions to be checked on site. Dimensions shown in millimetre.



General Notes:

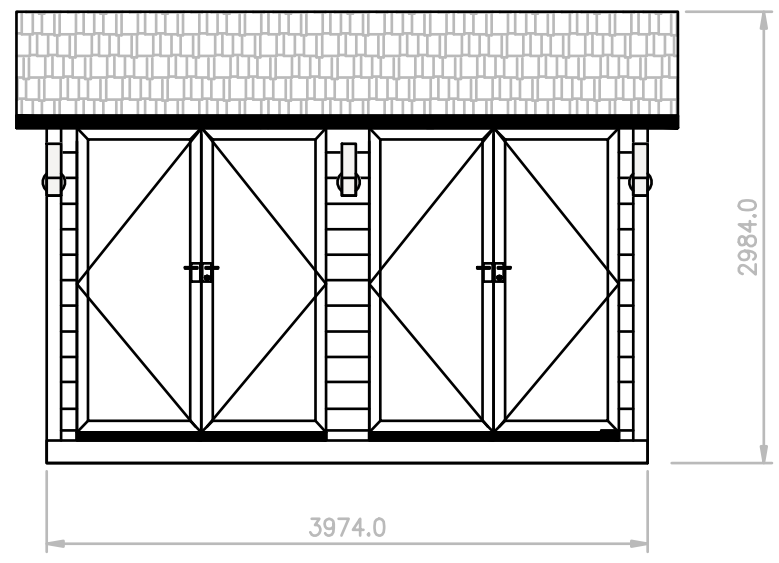


FRONT ELEVATION F-F
SCALE 1:50

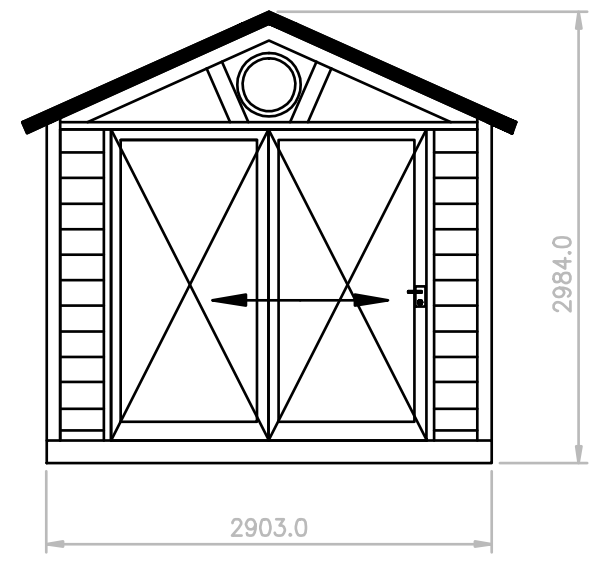

SIDE ELEVATION L-L
SCALE 1:50

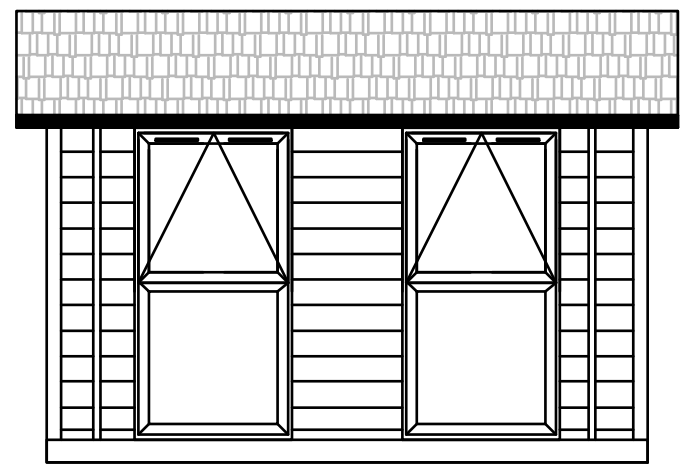 

REAR ELEVATION B-B
SCALE 1:50

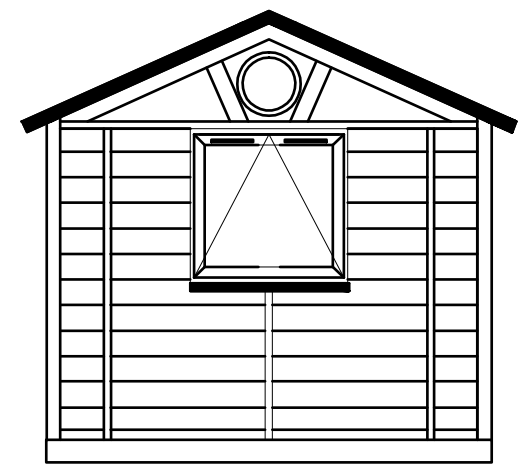

SIDE ELEVATION R-R
SCALE 1:50

No.	Revision/ Issue	Date
A	RIGHT WINDOW CHANGED	13.11.24

SMART MODULAR BUILDINGS
 Thurston Park
 Church Road, Thurston
 Bury St. Edmunds
 Suffolk, IP21 5NQ
 0800 242 5559
 www.smartmodularbuildings.co.uk

Client Name and Address:
 Eudora Pascall & Andrew Thornton
 23A Hampstead Lane,
 London
 N6 4RT

Installation Address:
 23A Hampstead Lane,
 London
 N6 4RT

Project: SB986
 SUFFOLK BARN 3.7x2.6 2024
 SMART OFFICE
 ELEVATIONS PROPOSED

Drawing No.	SB896E01A
Date	07 11 2024
Scale	1-50 A3

ELEVATIONS - PROPOSED