




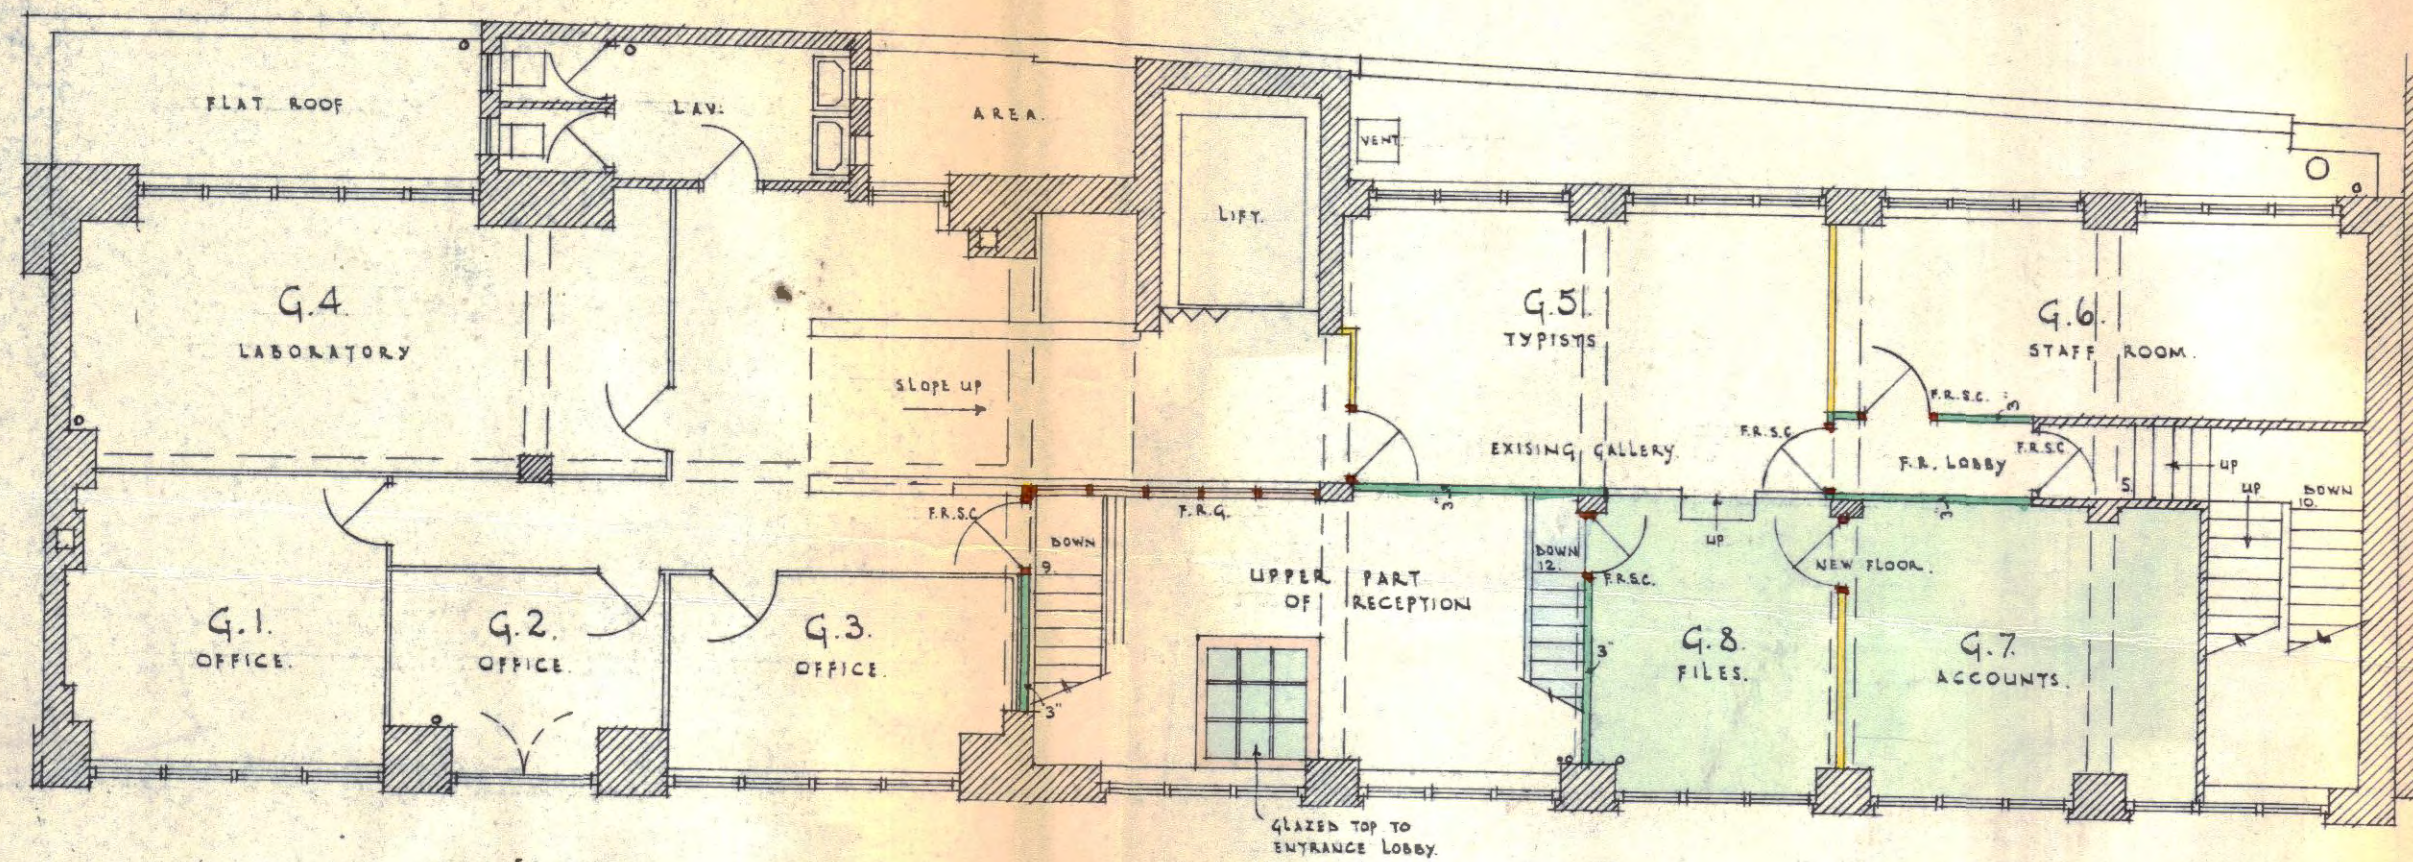


PLAN OF GROUND FLOOR (EAST) & "GALLERY" FLOOR.

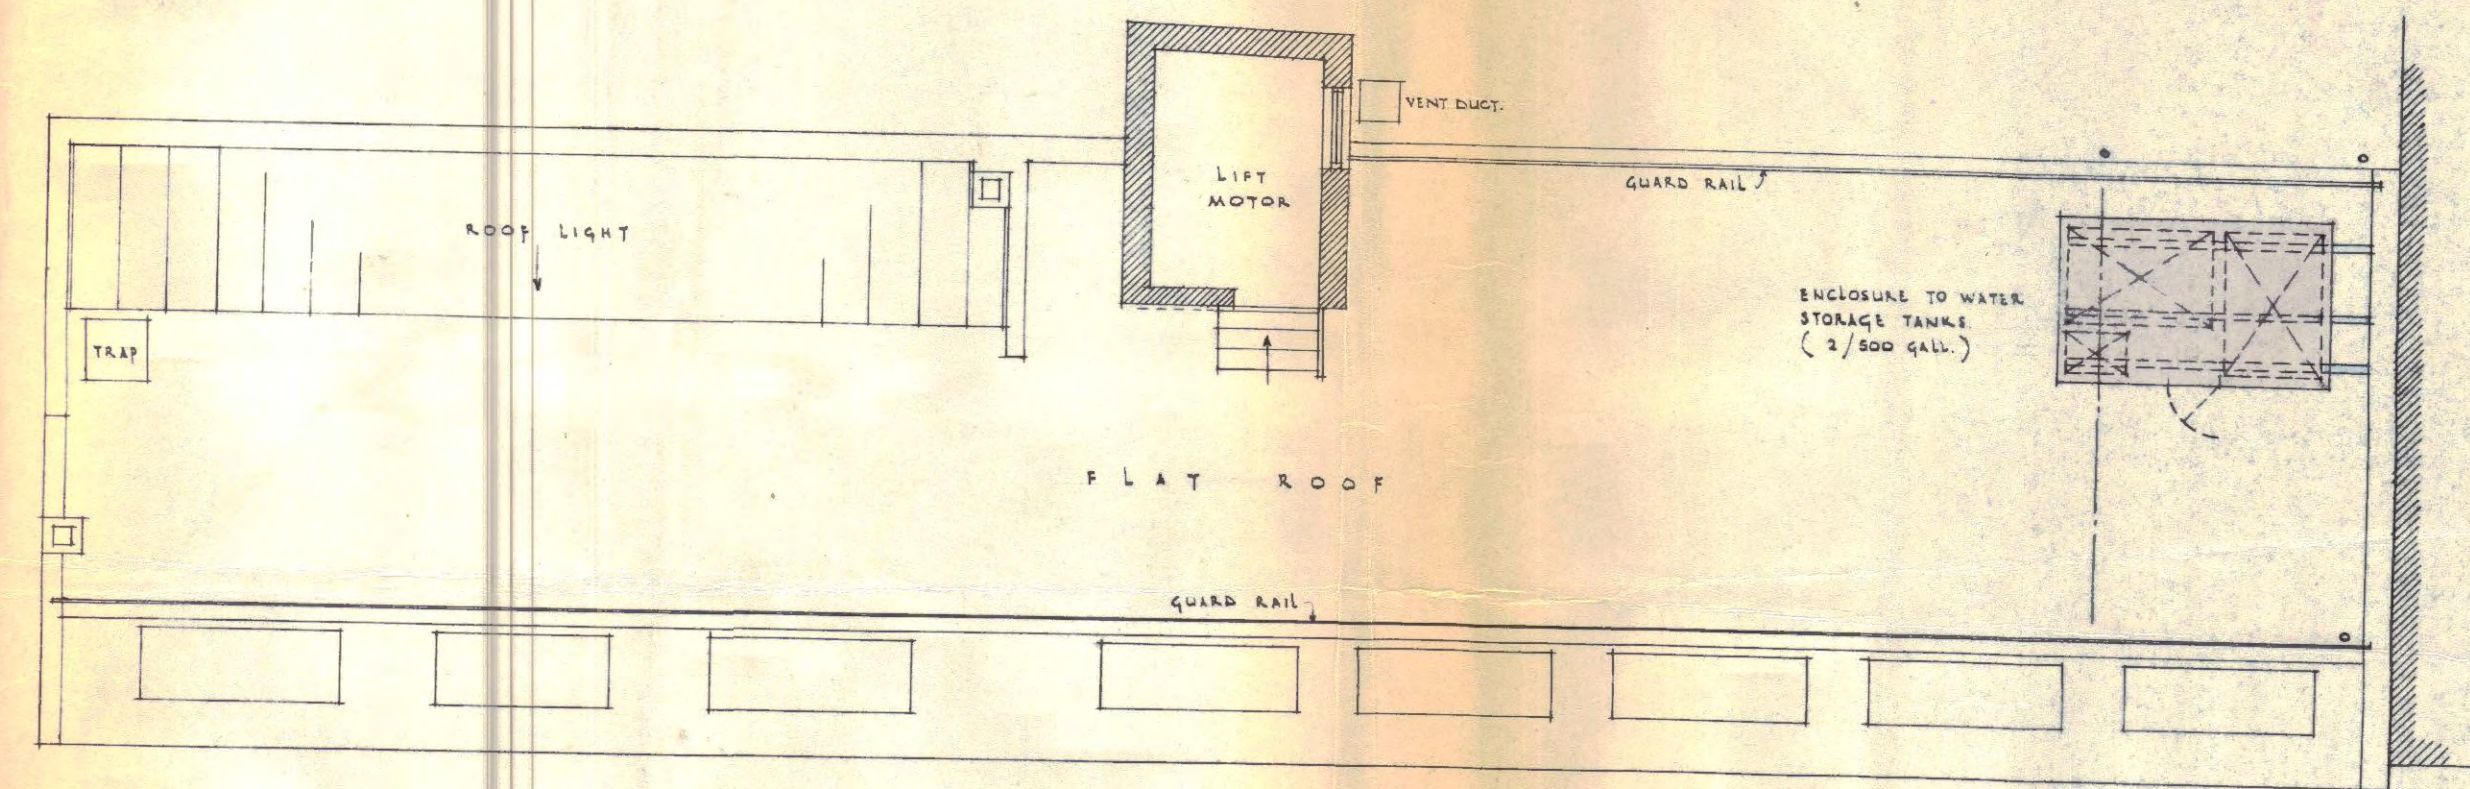


ROOF PLAN.

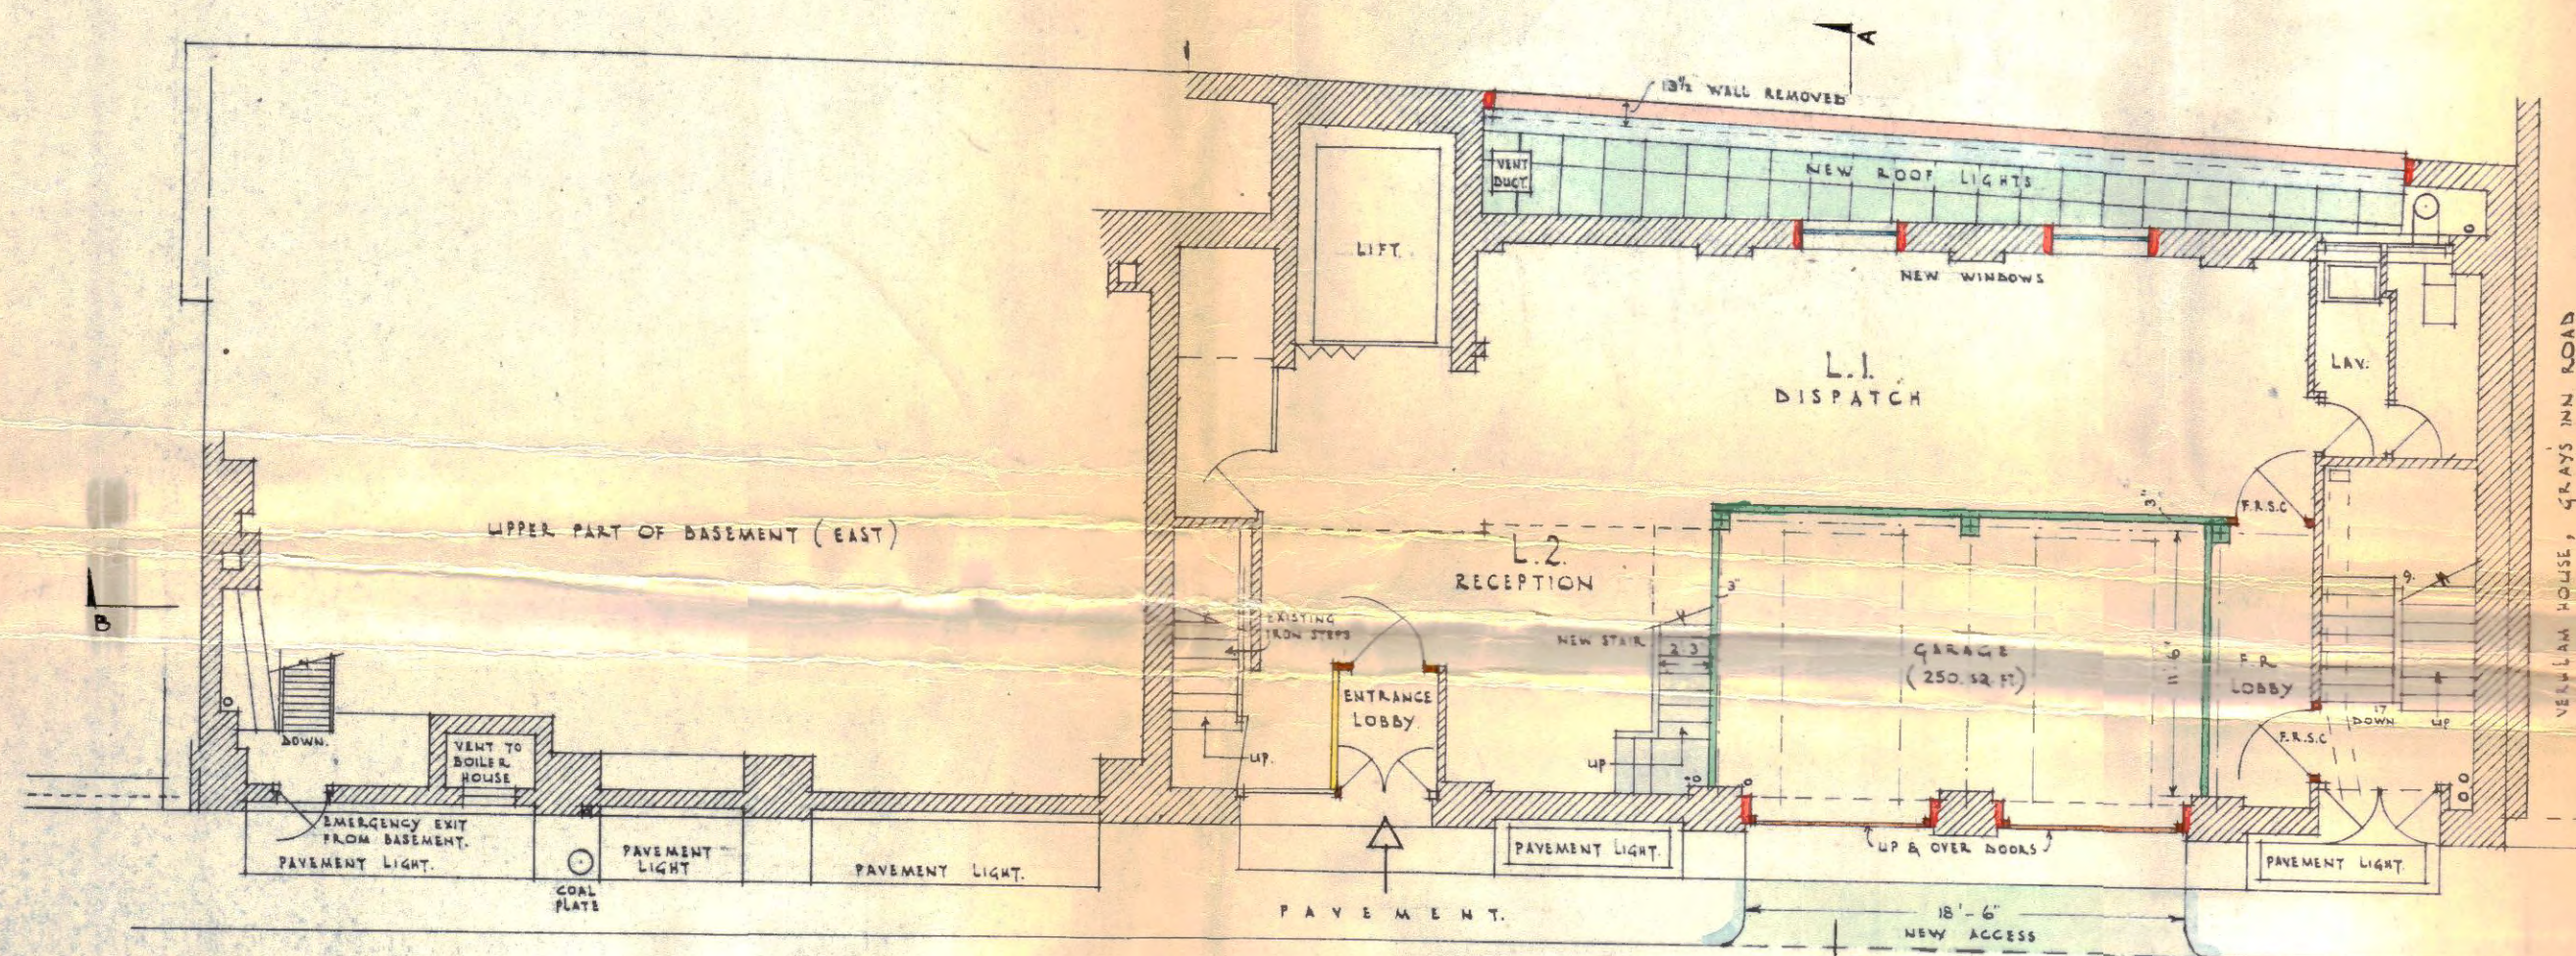


VERULAM STREET.
PLAN OF GROUND FLOOR (WEST).

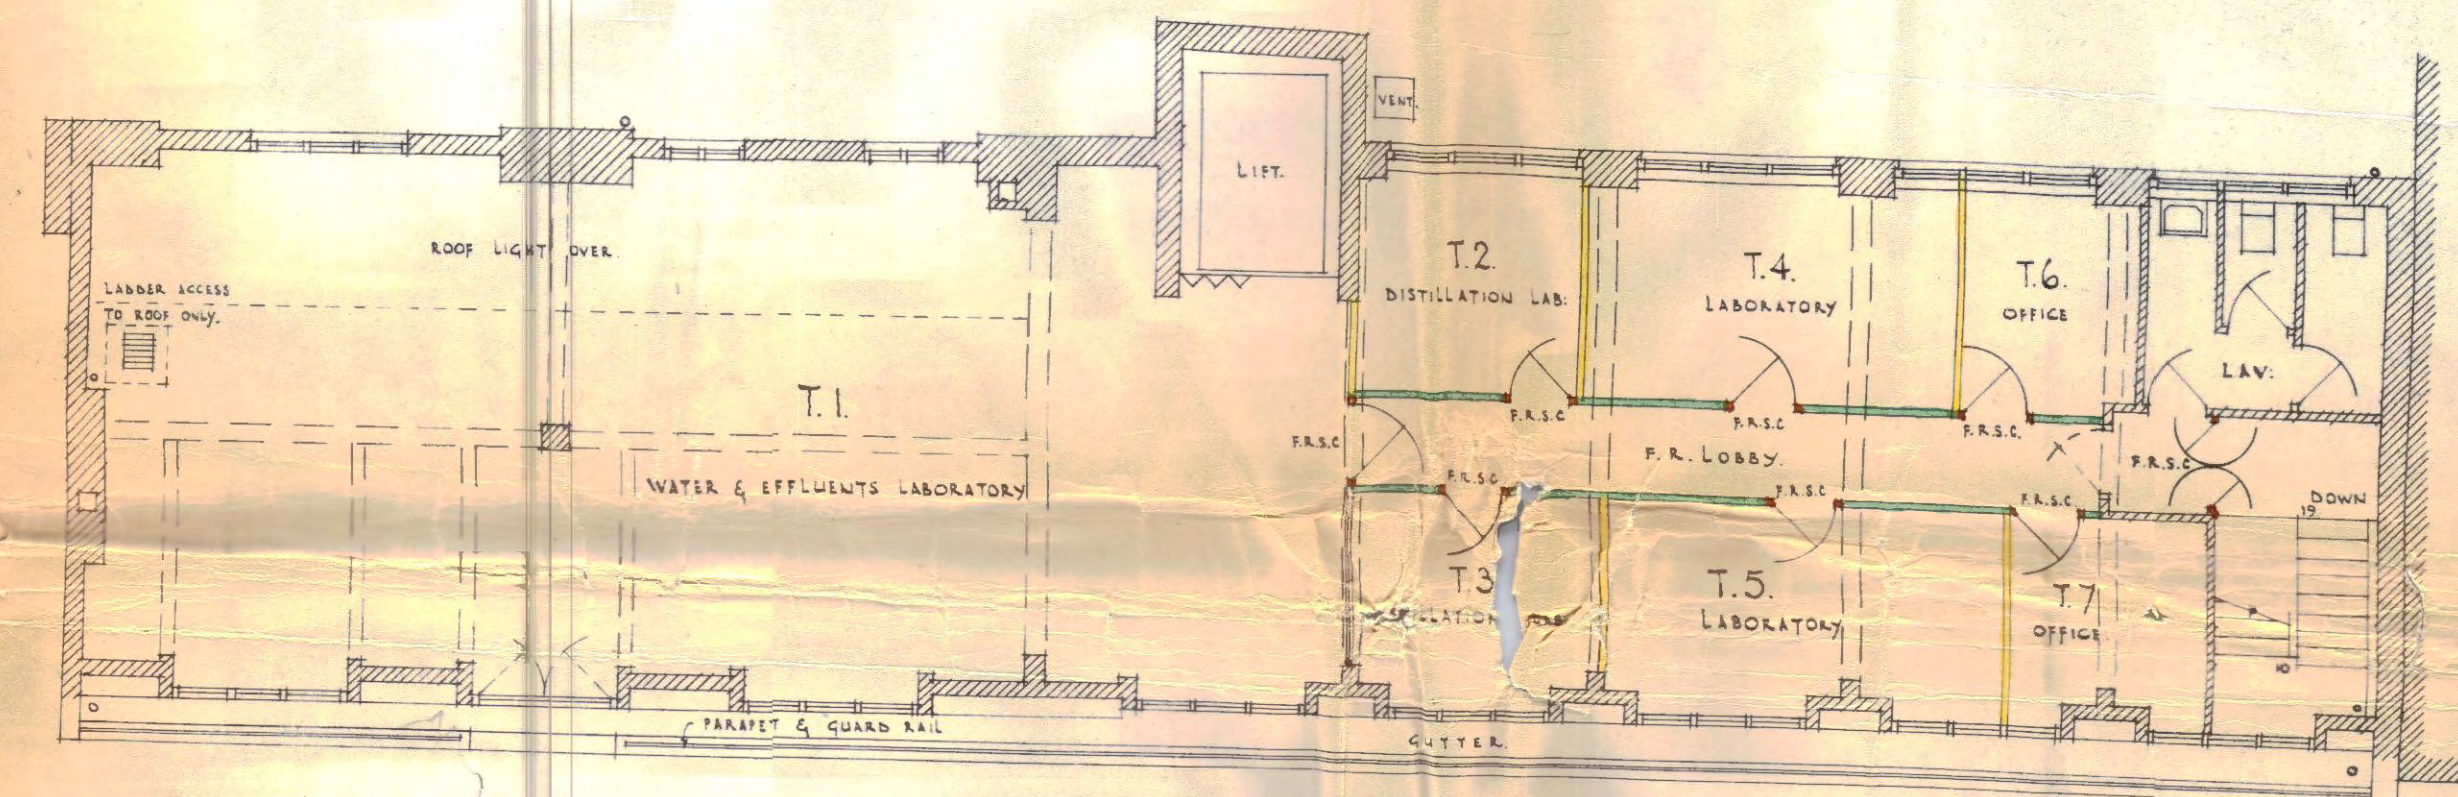

SECOND FLOOR PLAN.

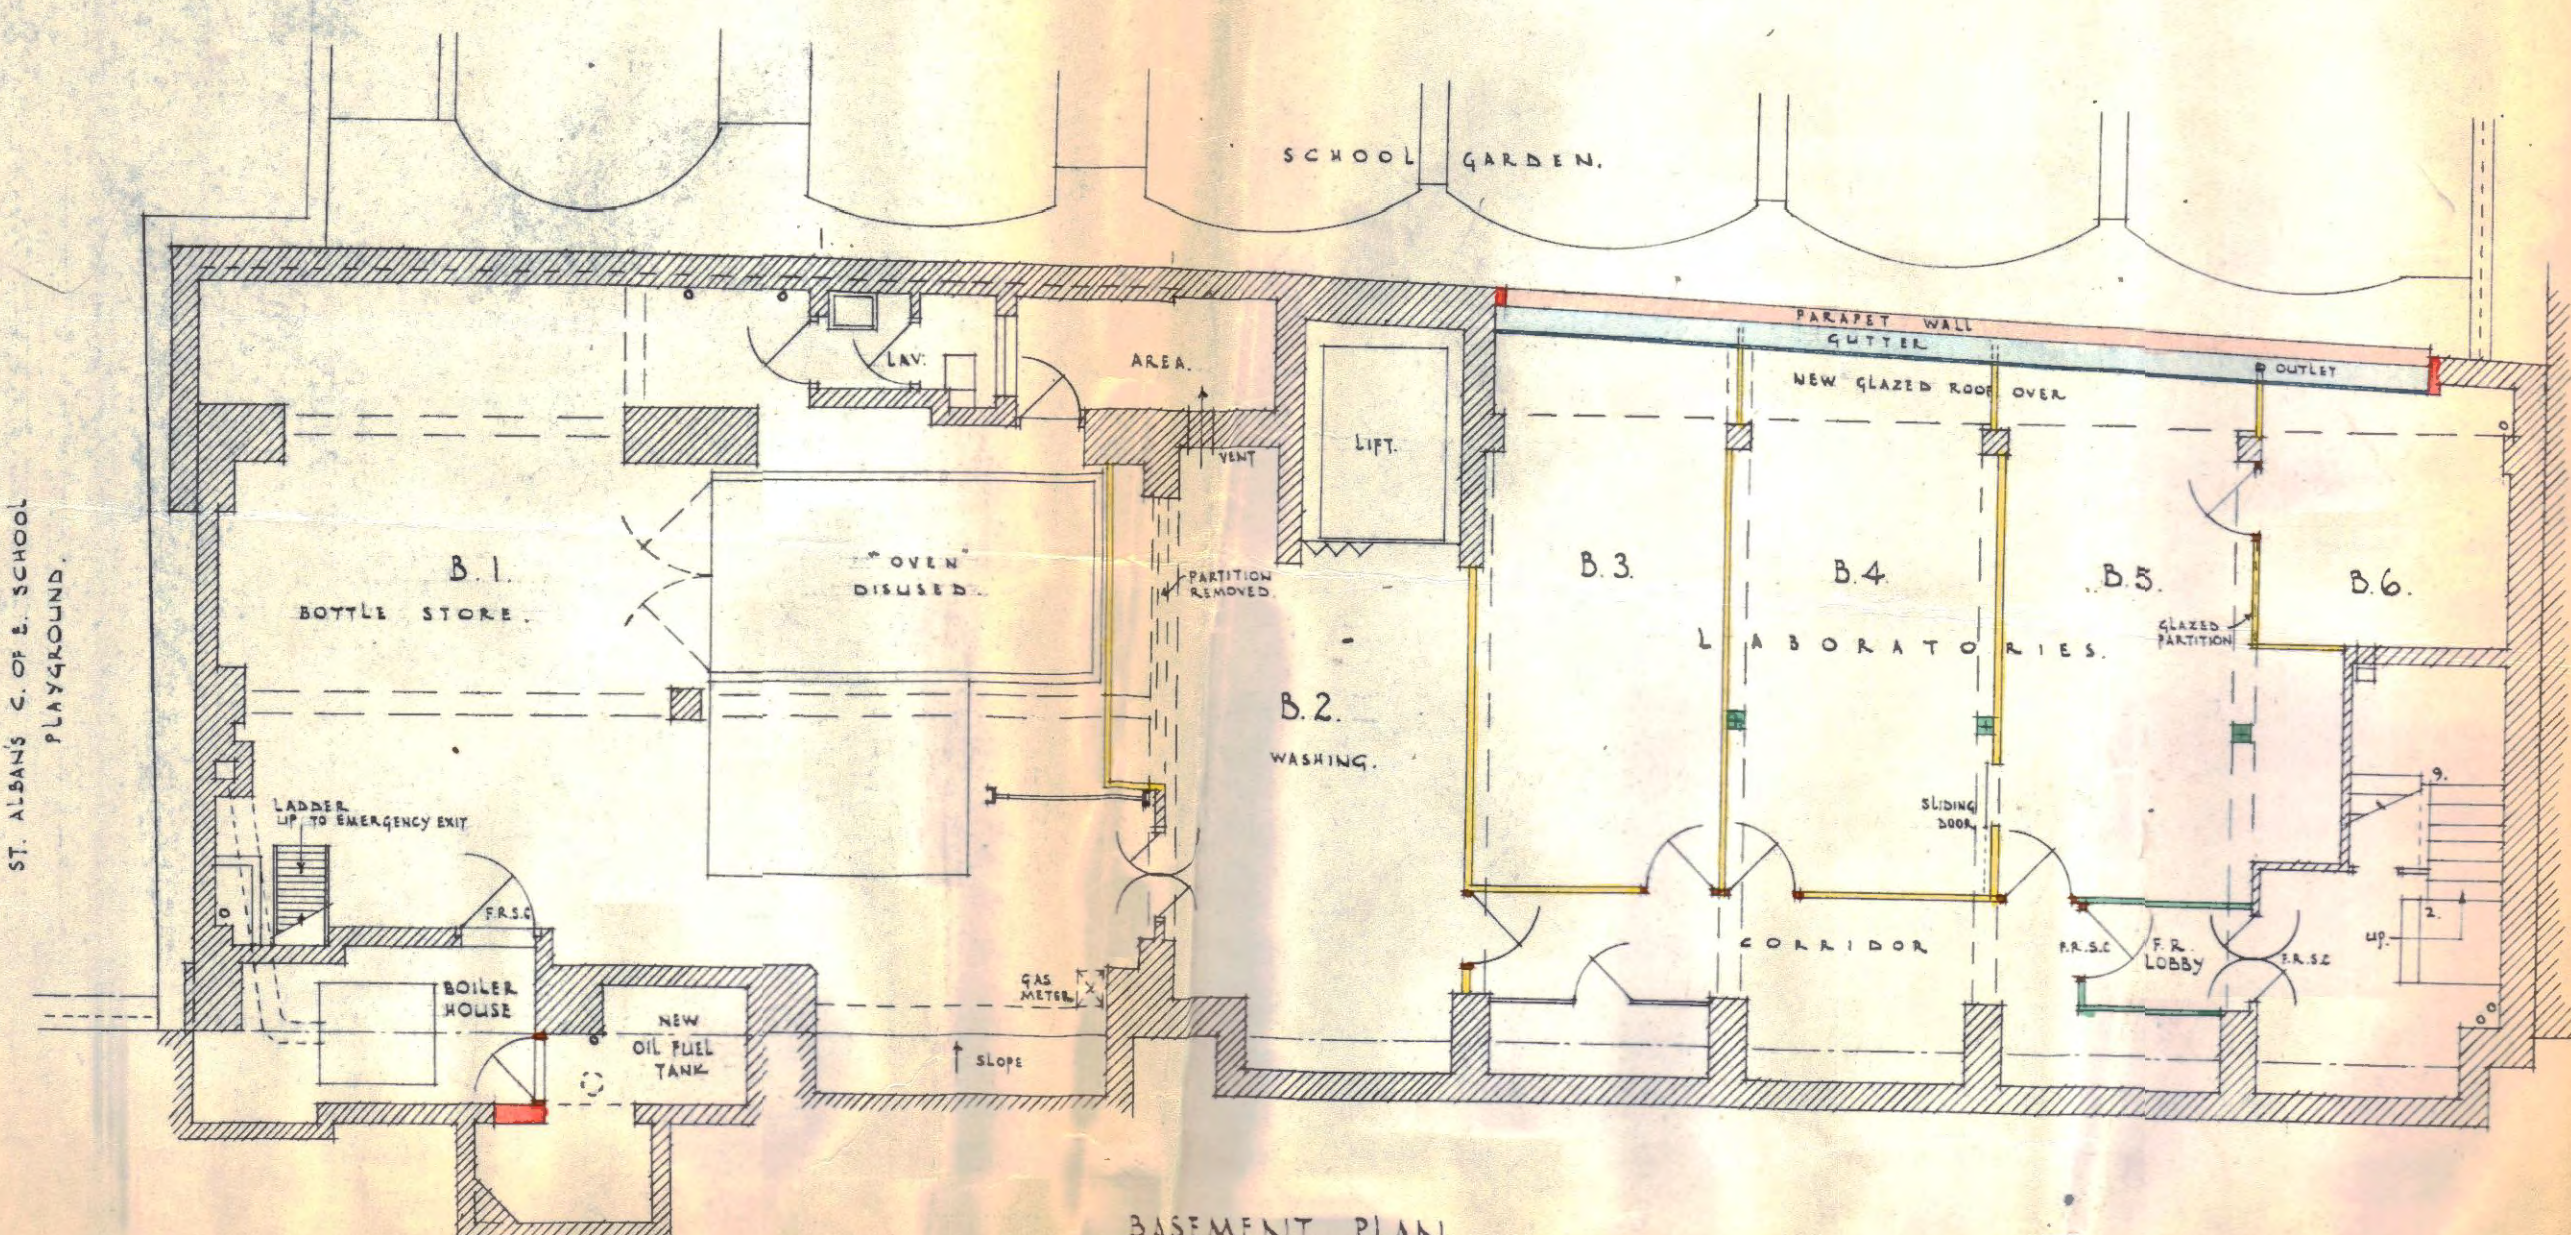

BASEMENT PLAN.

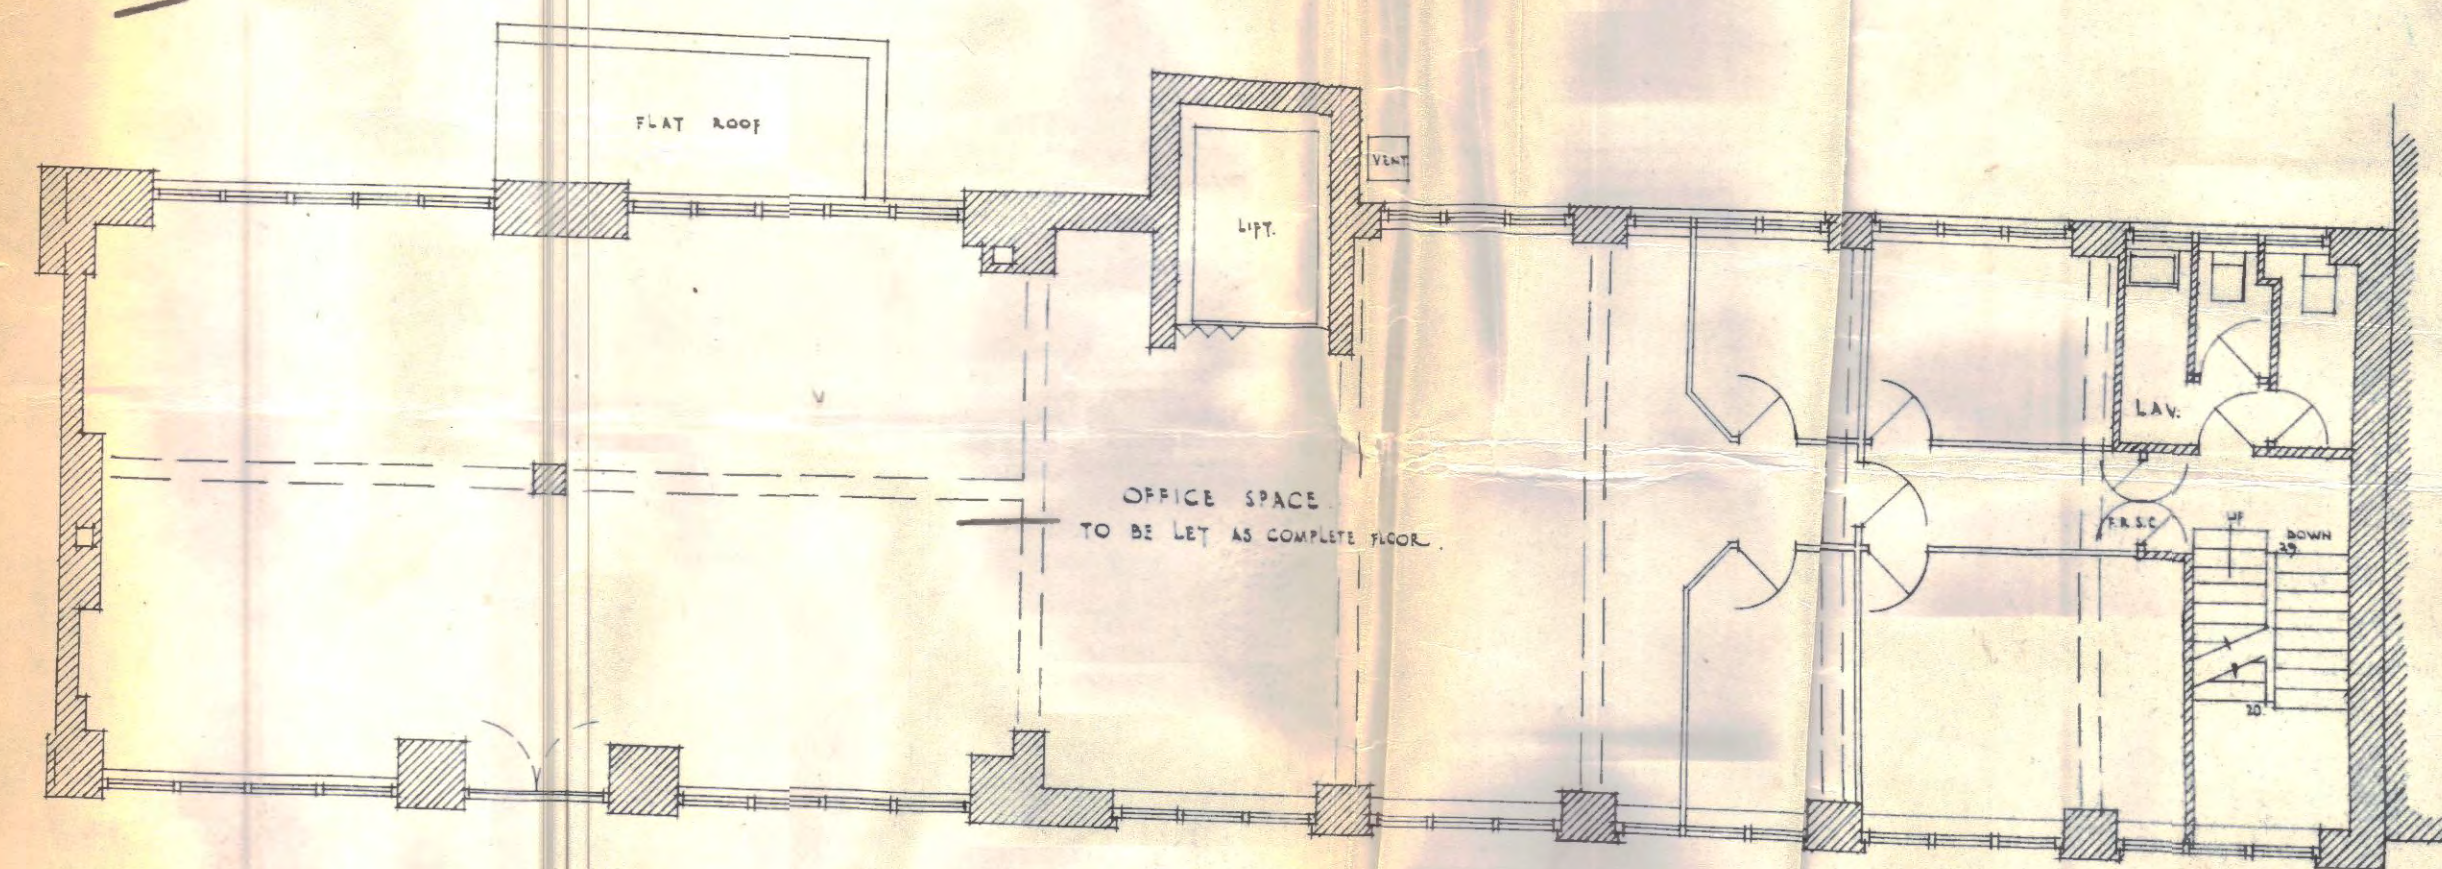

FIRST FLOOR PLAN.

Nos. 8-14, VERULAM STREET, HOLBORN.



PROPOSED ALTERATIONS.

REFERENCE
F.R.S.C. DENOTES FIRE-RESISTING SELF-CLOSING DOOR
F.R.G. FIRE-RESISTING GLAZING


(CASE)
(COPY)

ARCHI 2350/13
No. 2350/13
31 MAR 1960
No. 676/4062/1958


SCALE OF 8 FEET TO 1 INCH
DRAWING No 1055/11.
TROUP & STEELE, F.R.I.B.A.
14, GRAY'S INN SQUARE, W.C.1.
DATE

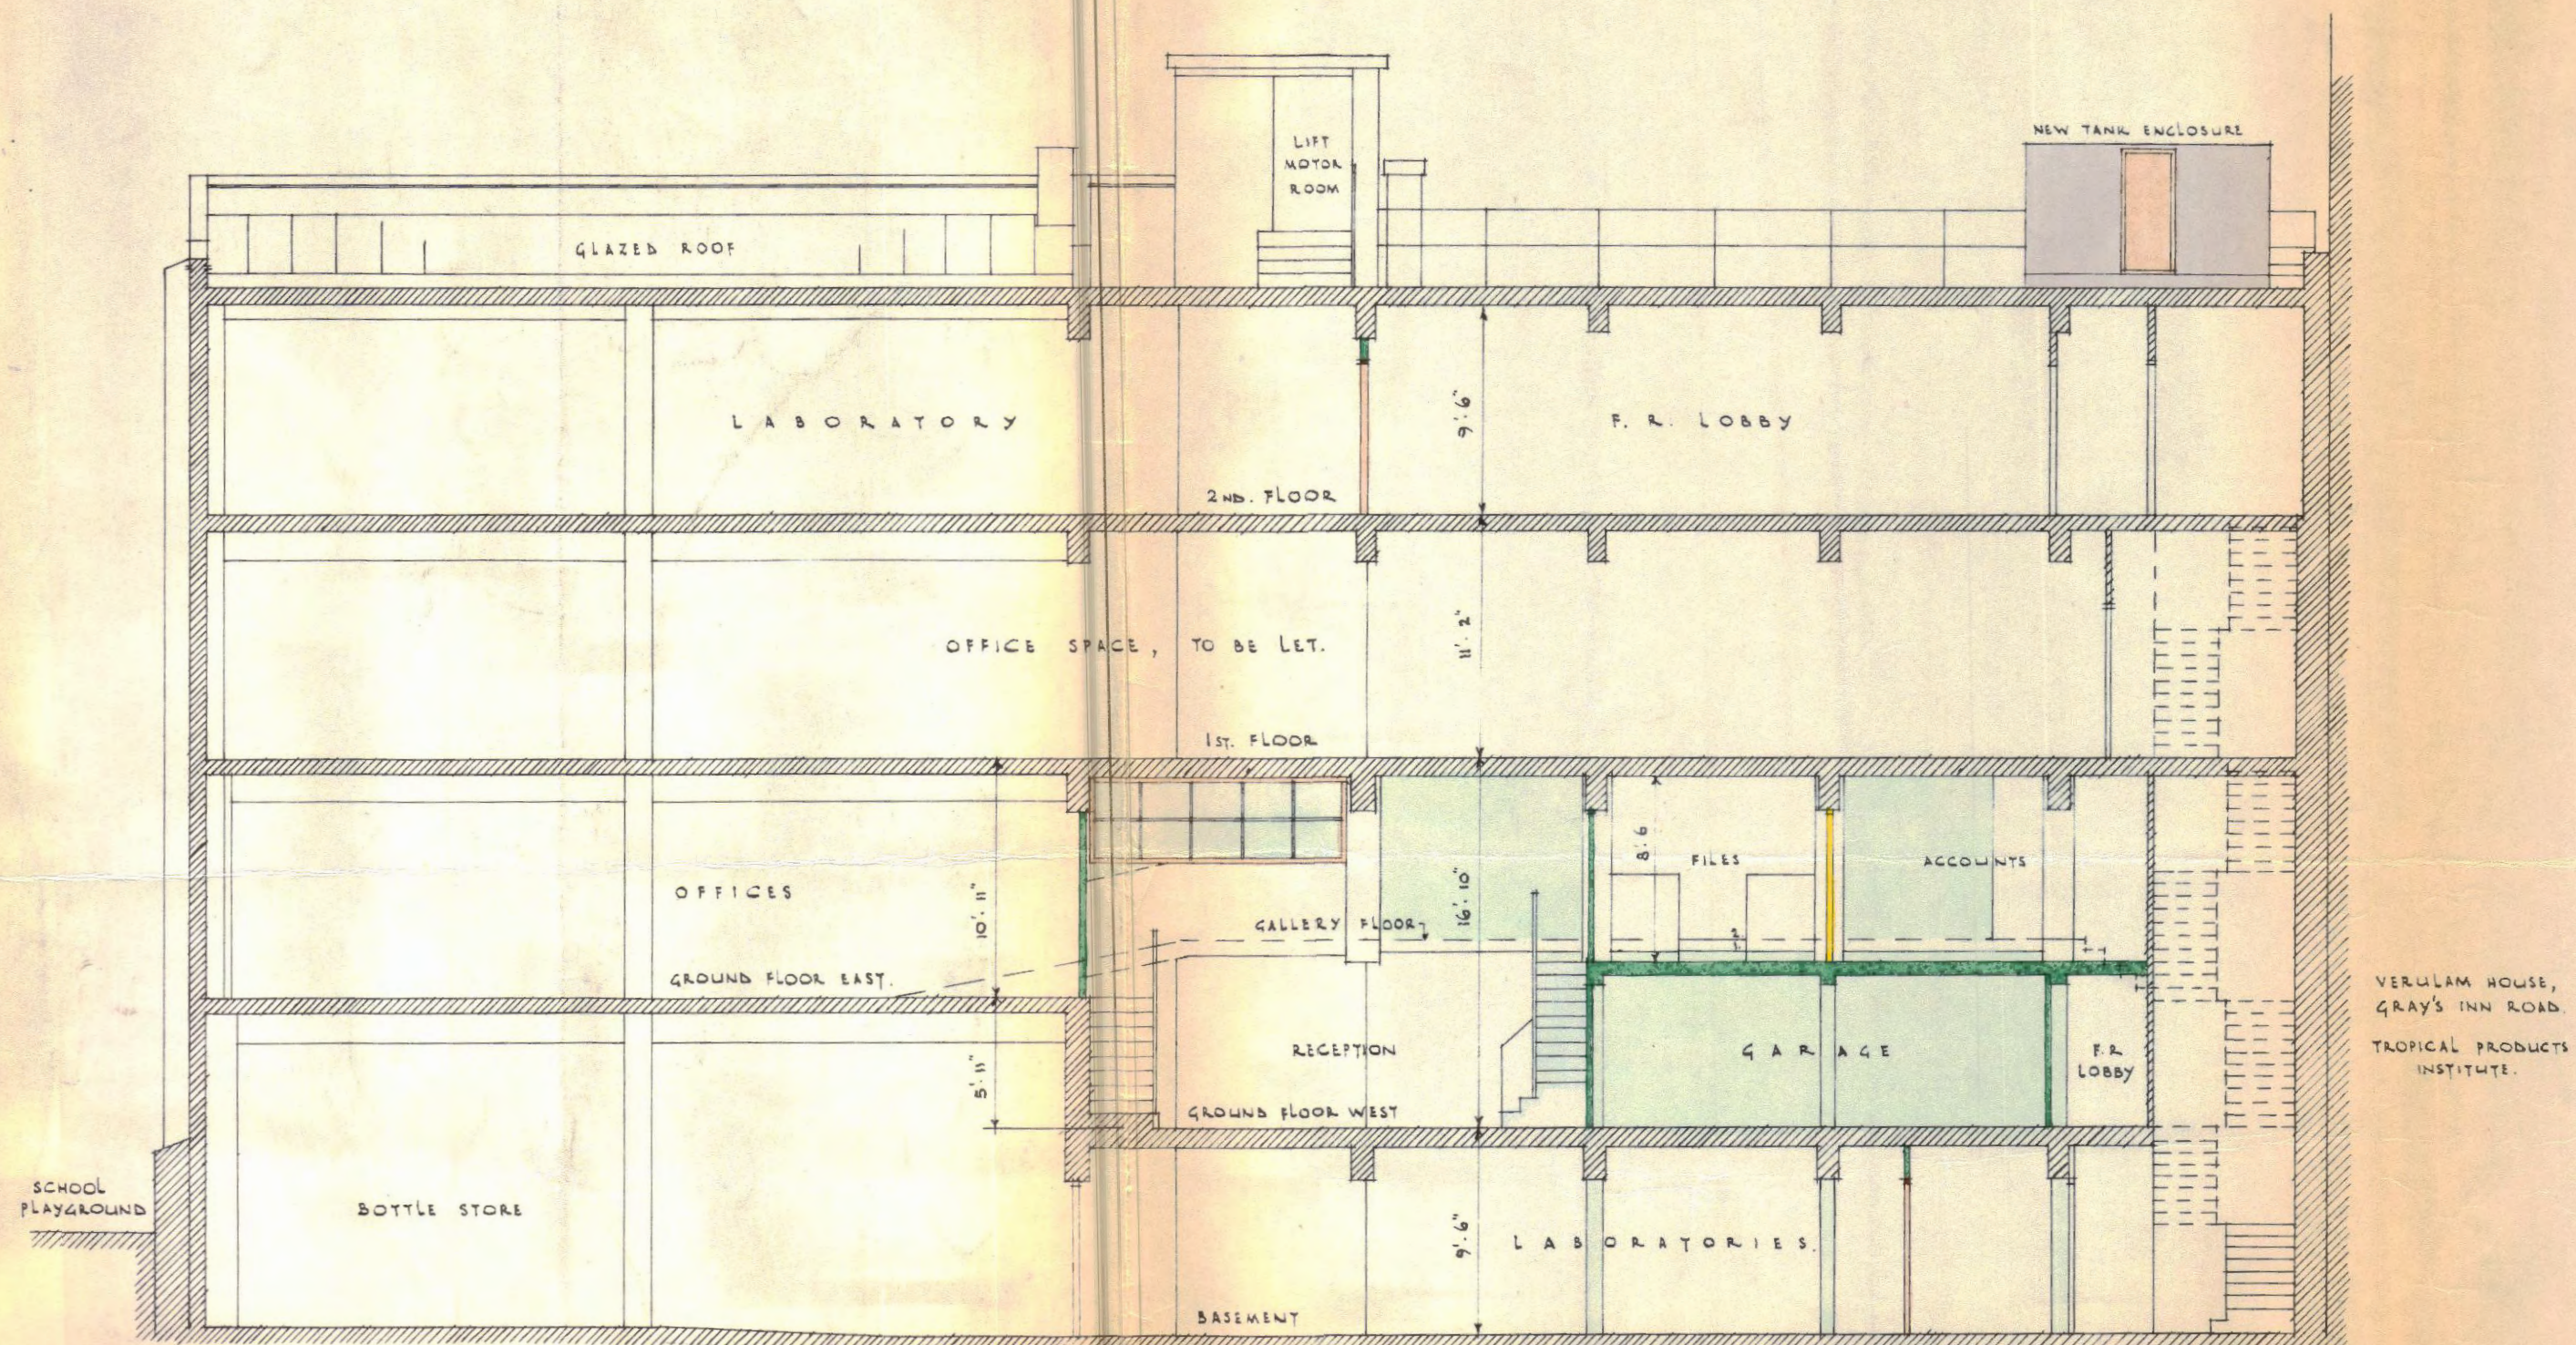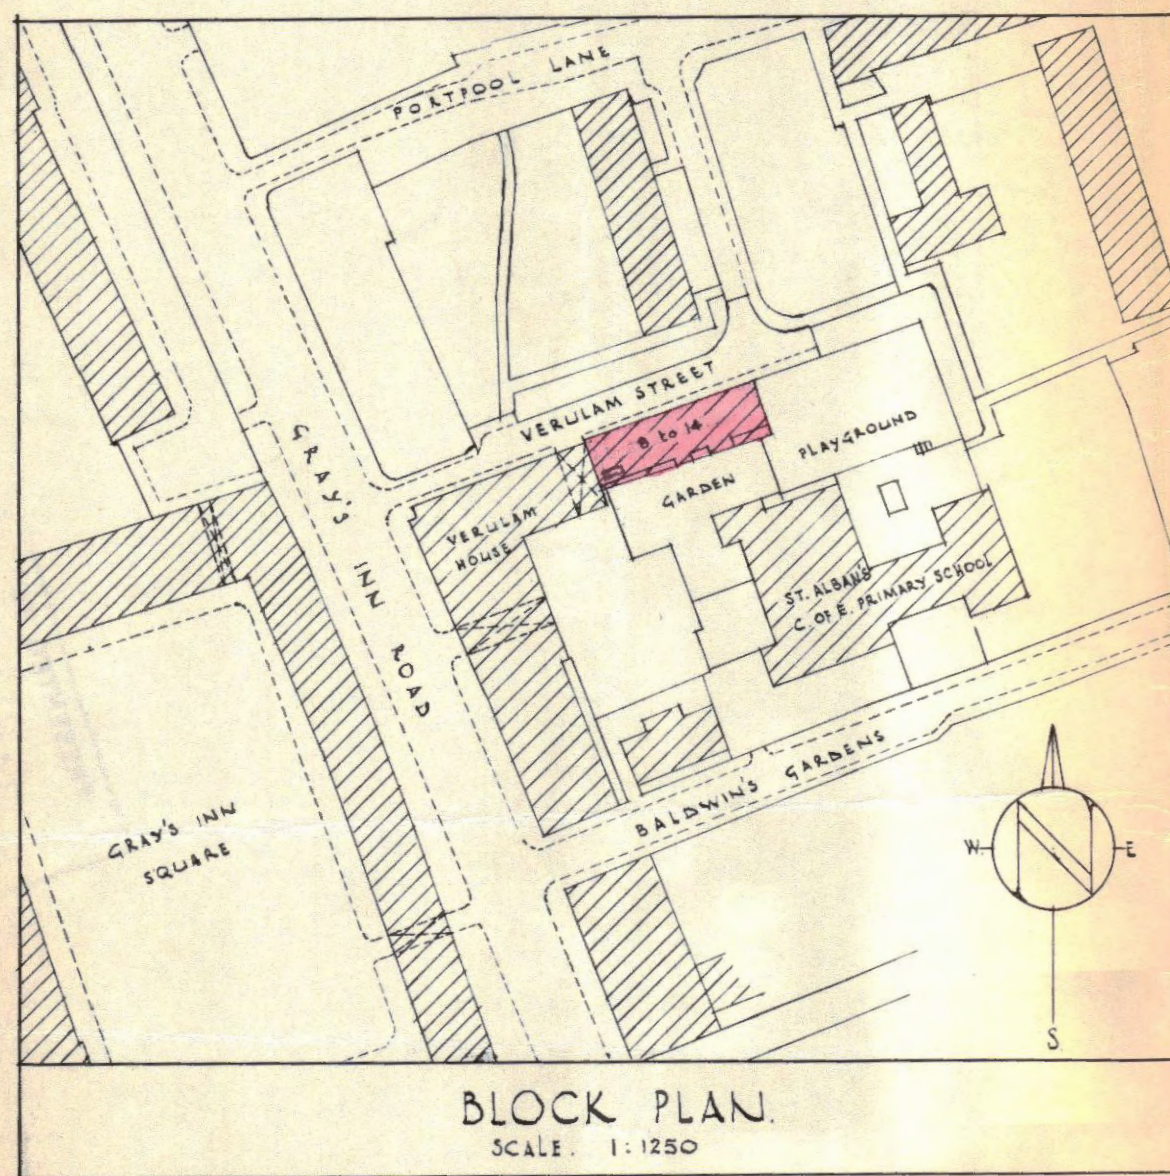

SECTION B-B.

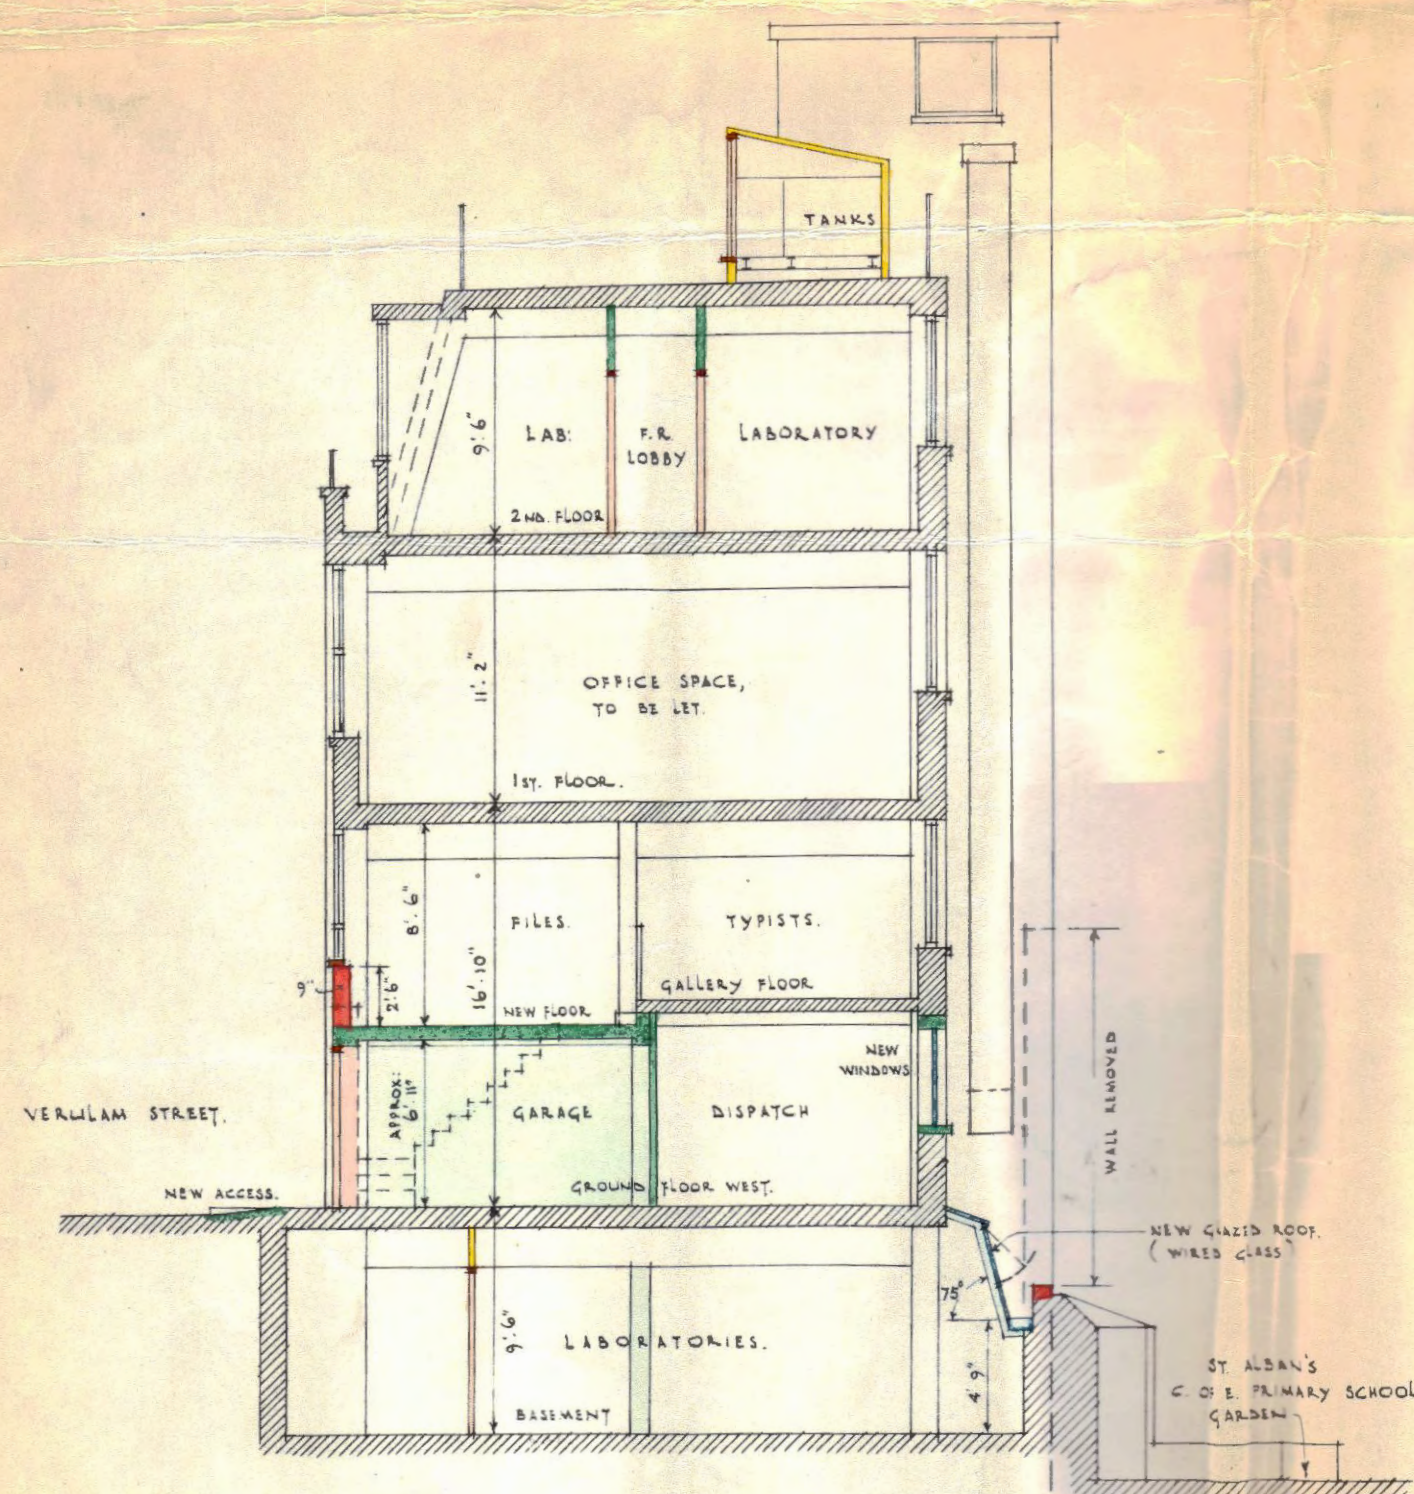

SECTION A-A.

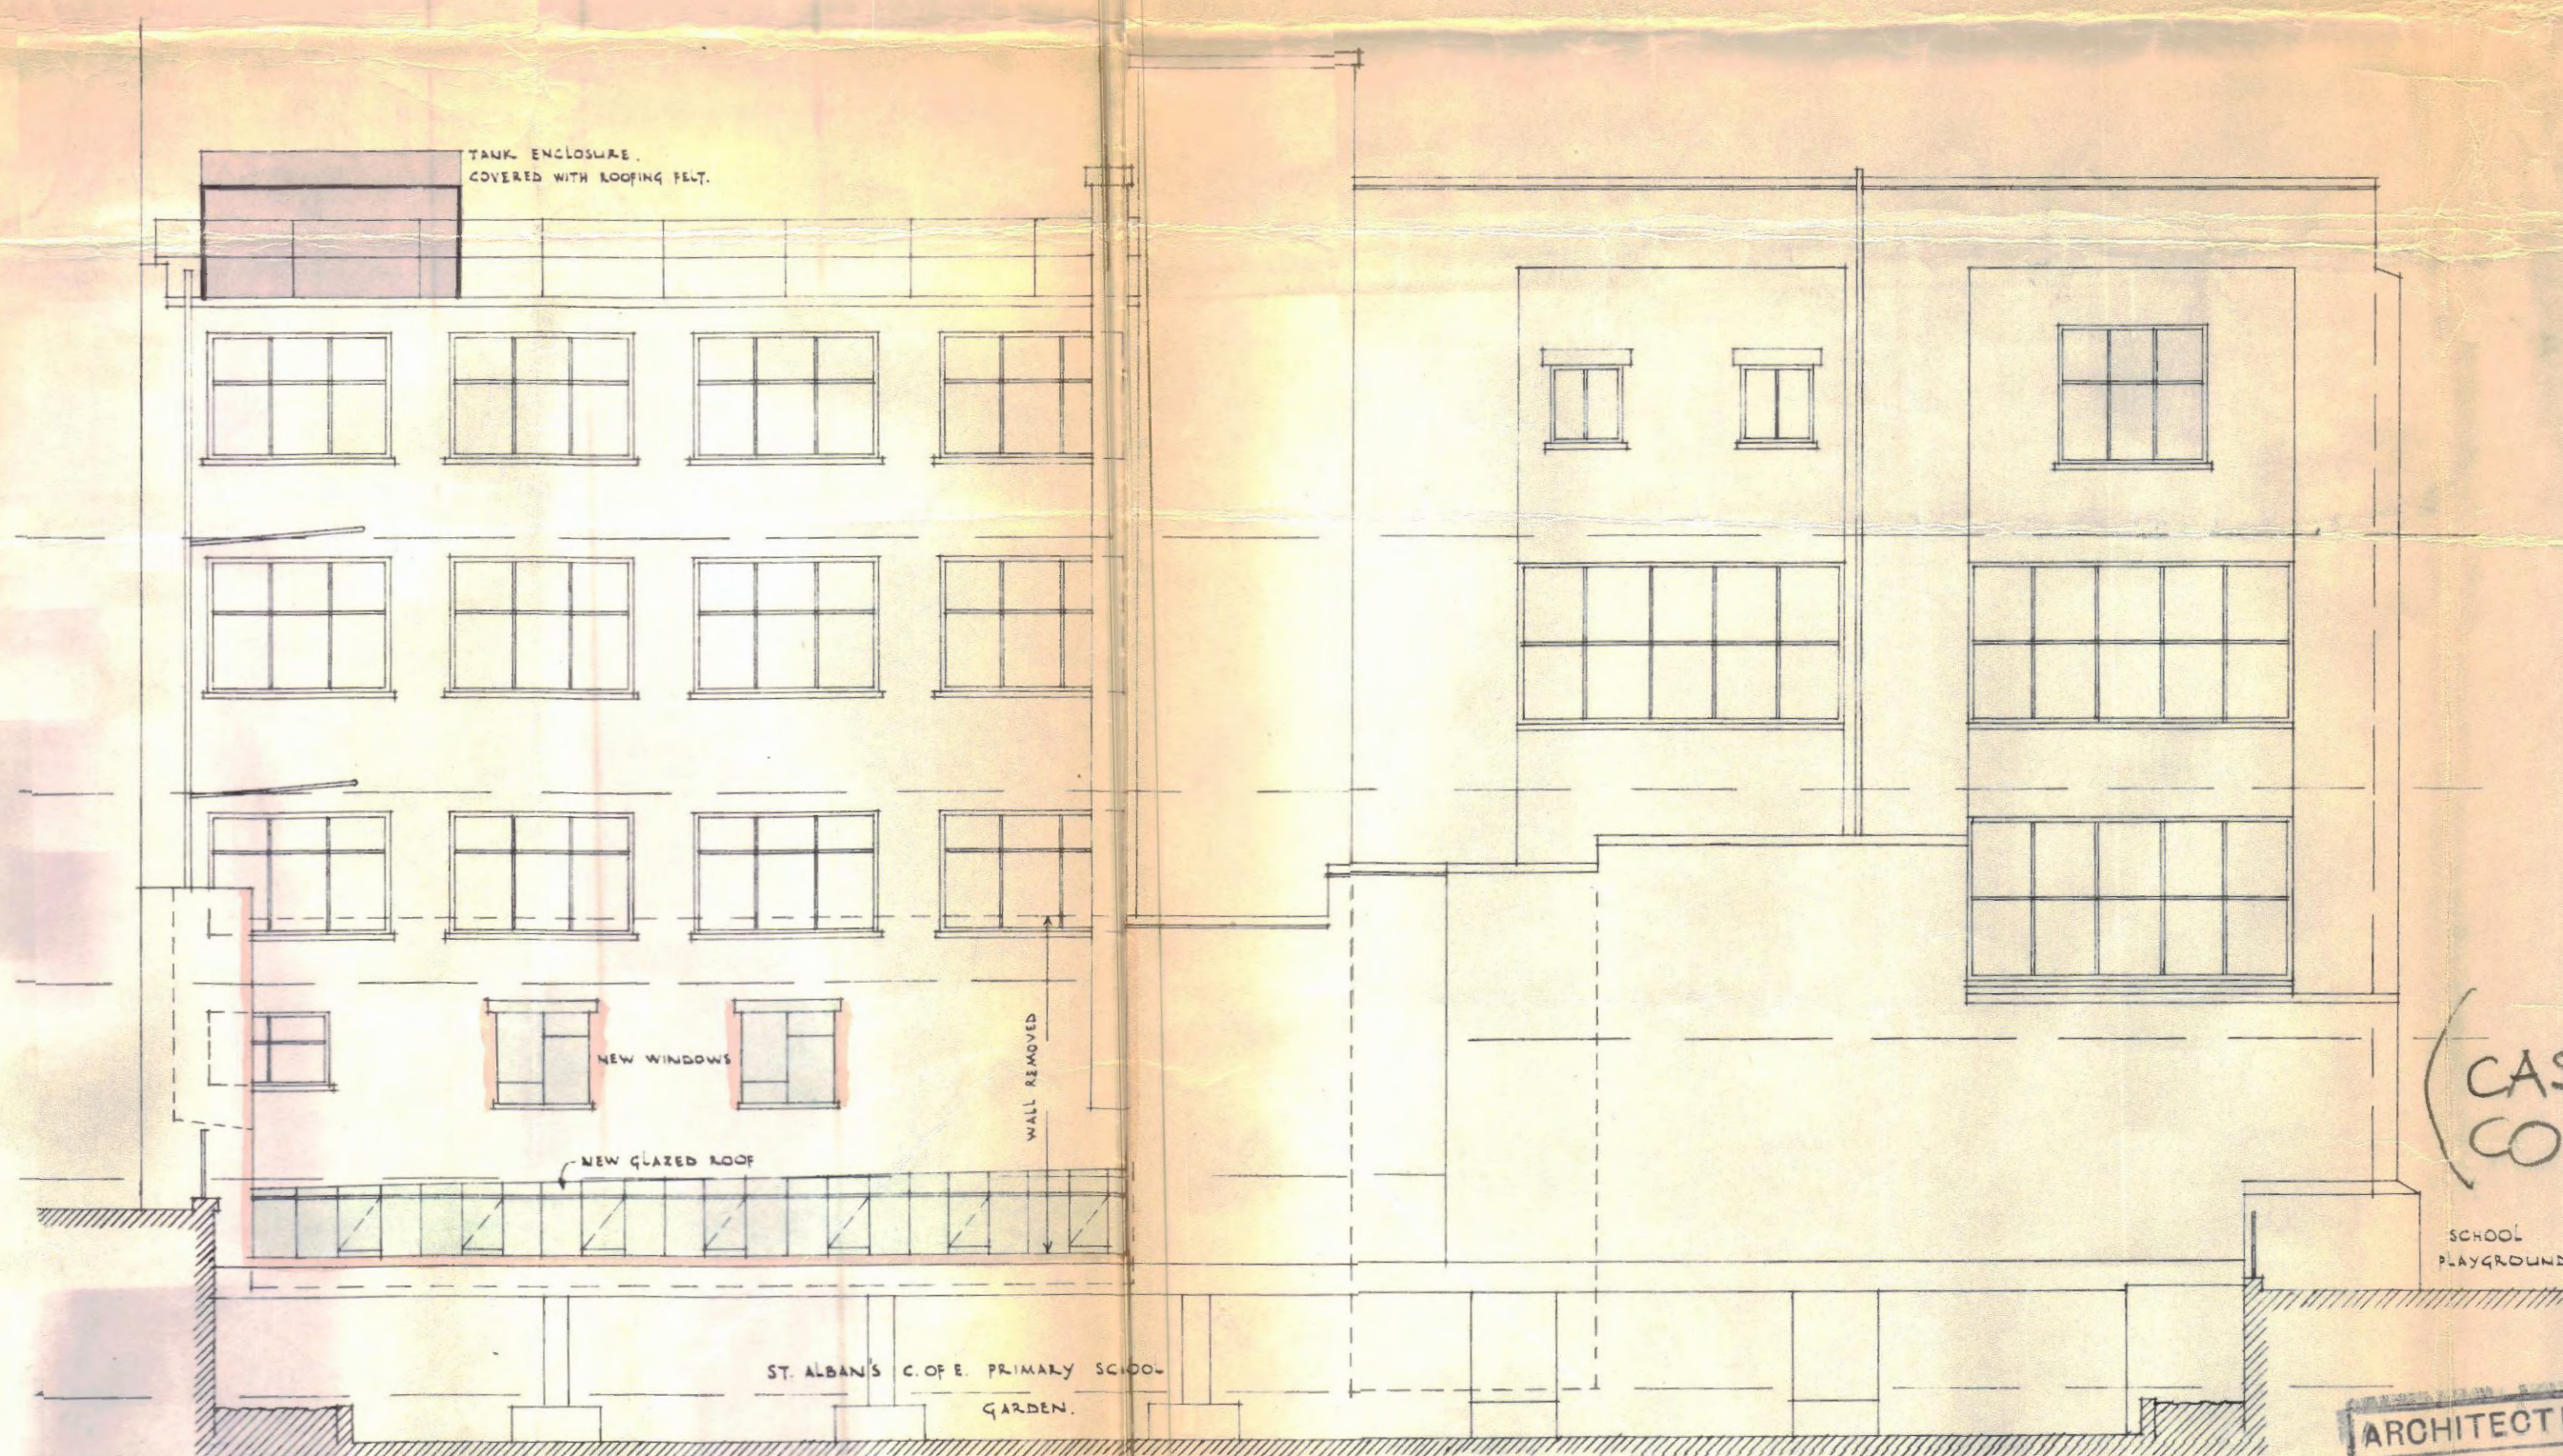

REAR ELEVATION.

Nos. 8-14, VERULAM STREET, HOLBORN.

PROPOSED ALTERATIONS.

HOUSING AND L.G. PLAN NO.
31 MAR 1960
676/4062/1958

SCALE OF 8 FEET TO 1 INCH.

DRAWING No. 1055/12.

TROUP & STEELE, F.R.I.B.A.
14, GRAY'S INN SQUARE, W.C.1.

ARCHITECT L.O.O.
No. 23504
25 JAN 1960
DATE

(CASE COPY)