




SITE AREA 3,080 SQ. FT.
 FLOOR AREA
 BASEMENT LABORATORIES 2,525 SQ. FT. (COUNTIES PUBLIC HEALTH LABS.)
 GRD. FL. WEST DISPATCH ETC. 1,070 " " ditto.
 GRD. FL. EAST OFFICES 844 " " ditto.
 AND GALLERY FLOOR LABORATORY ETC. 820 " " ditto.
 FIRST FL. WORKSHOP & STORES. 1,952 " " (MINISTRY OF WORKS)
 (PREVIOUSLY OFFICE SPACE)
 SECOND FL. LABORATORIES 1,914 " " (COUNTIES PUBLIC HEALTH LABS.)
 TOTAL 9,125 SQ. FT.

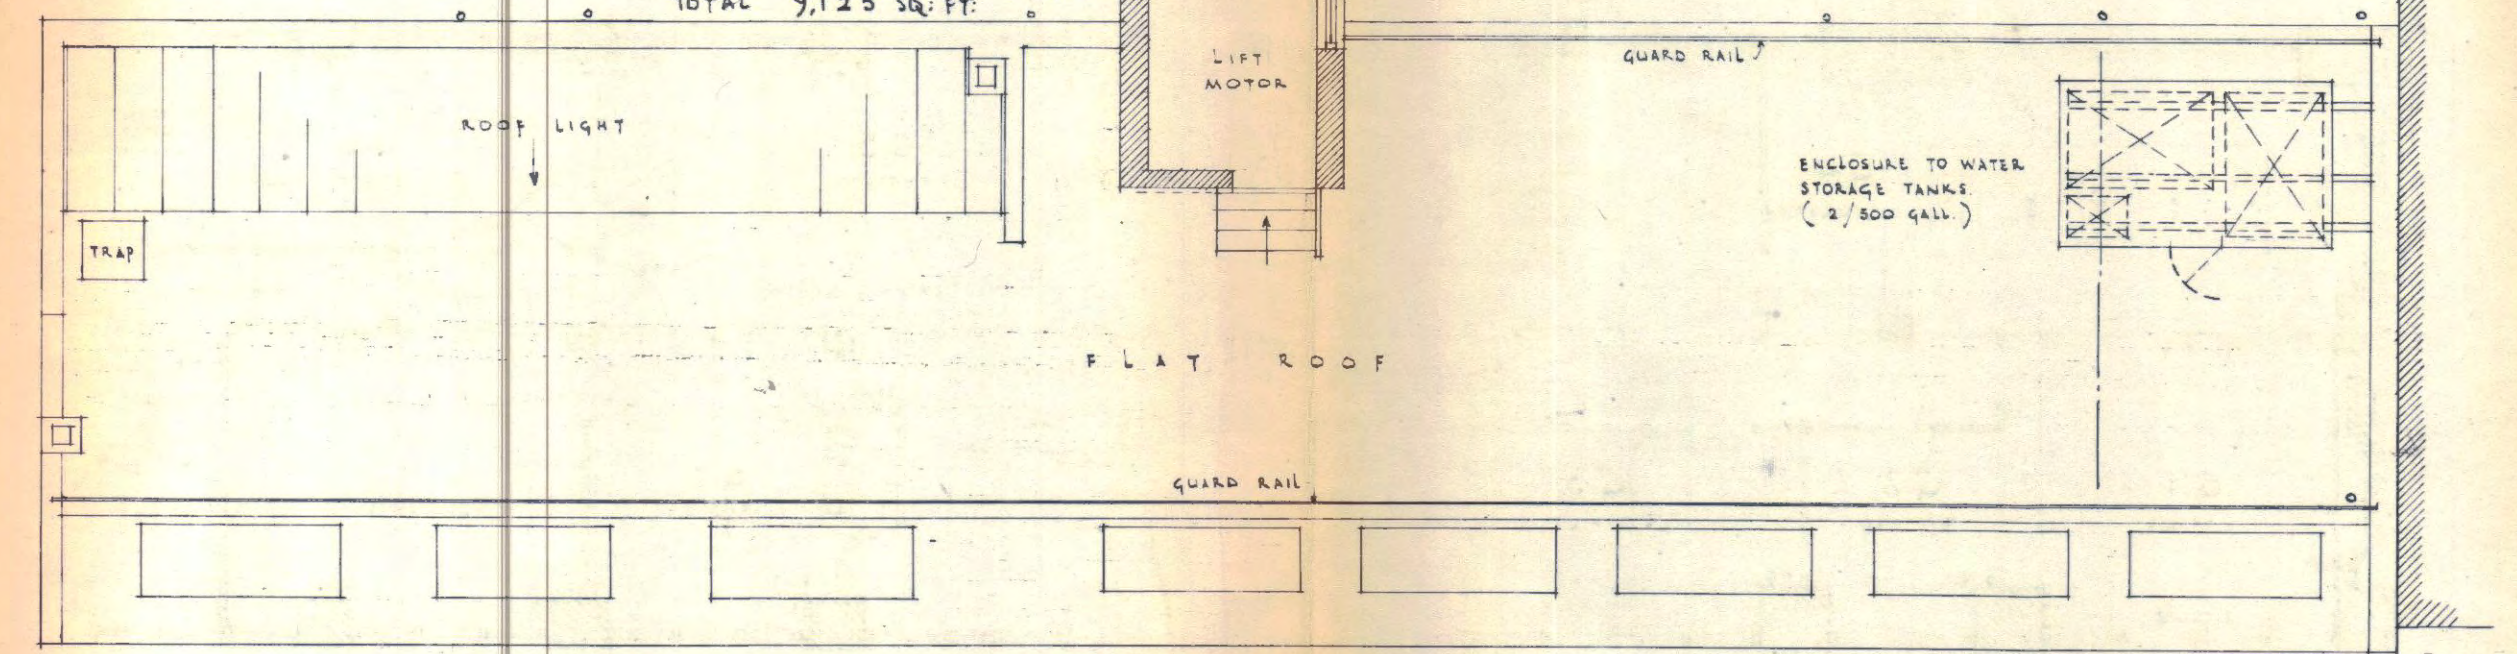

ROOF PLAN.

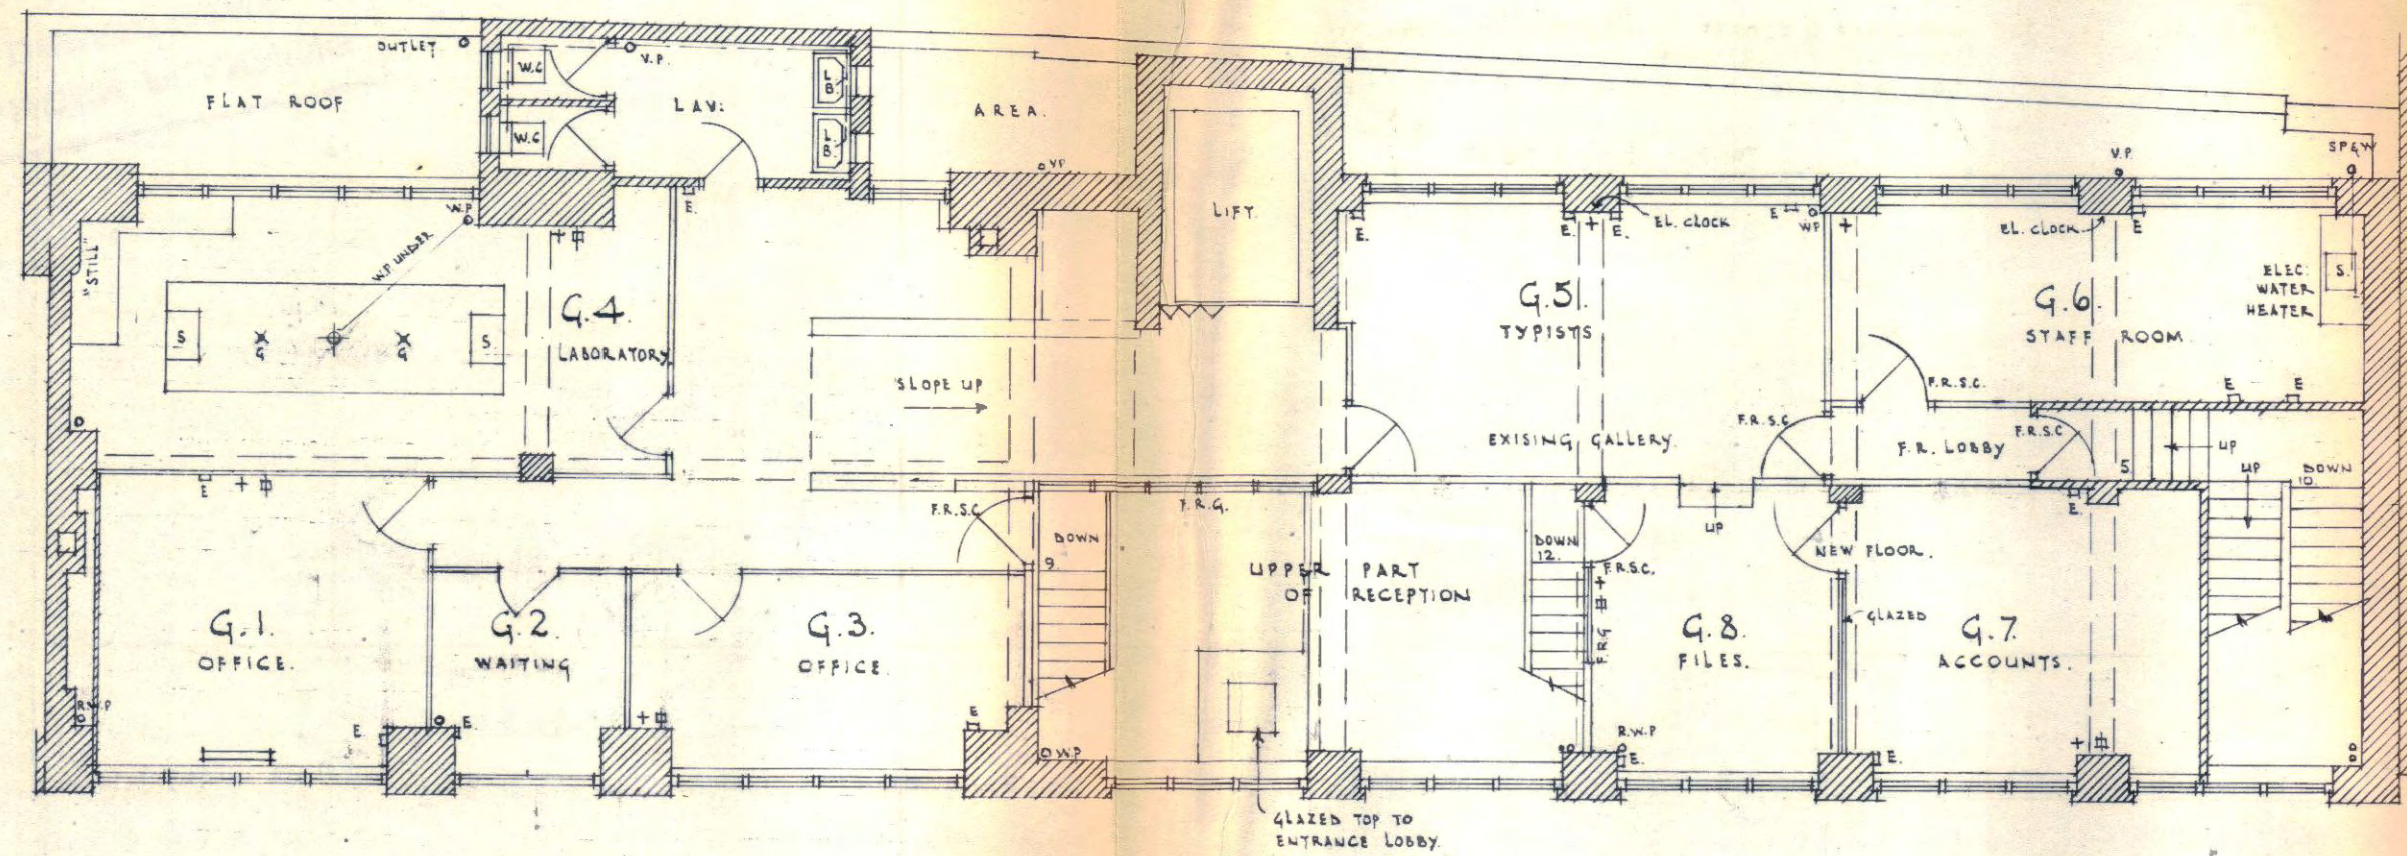


PLAN OF GROUND FLOOR (EAST) & "GALLERY" FLOOR.

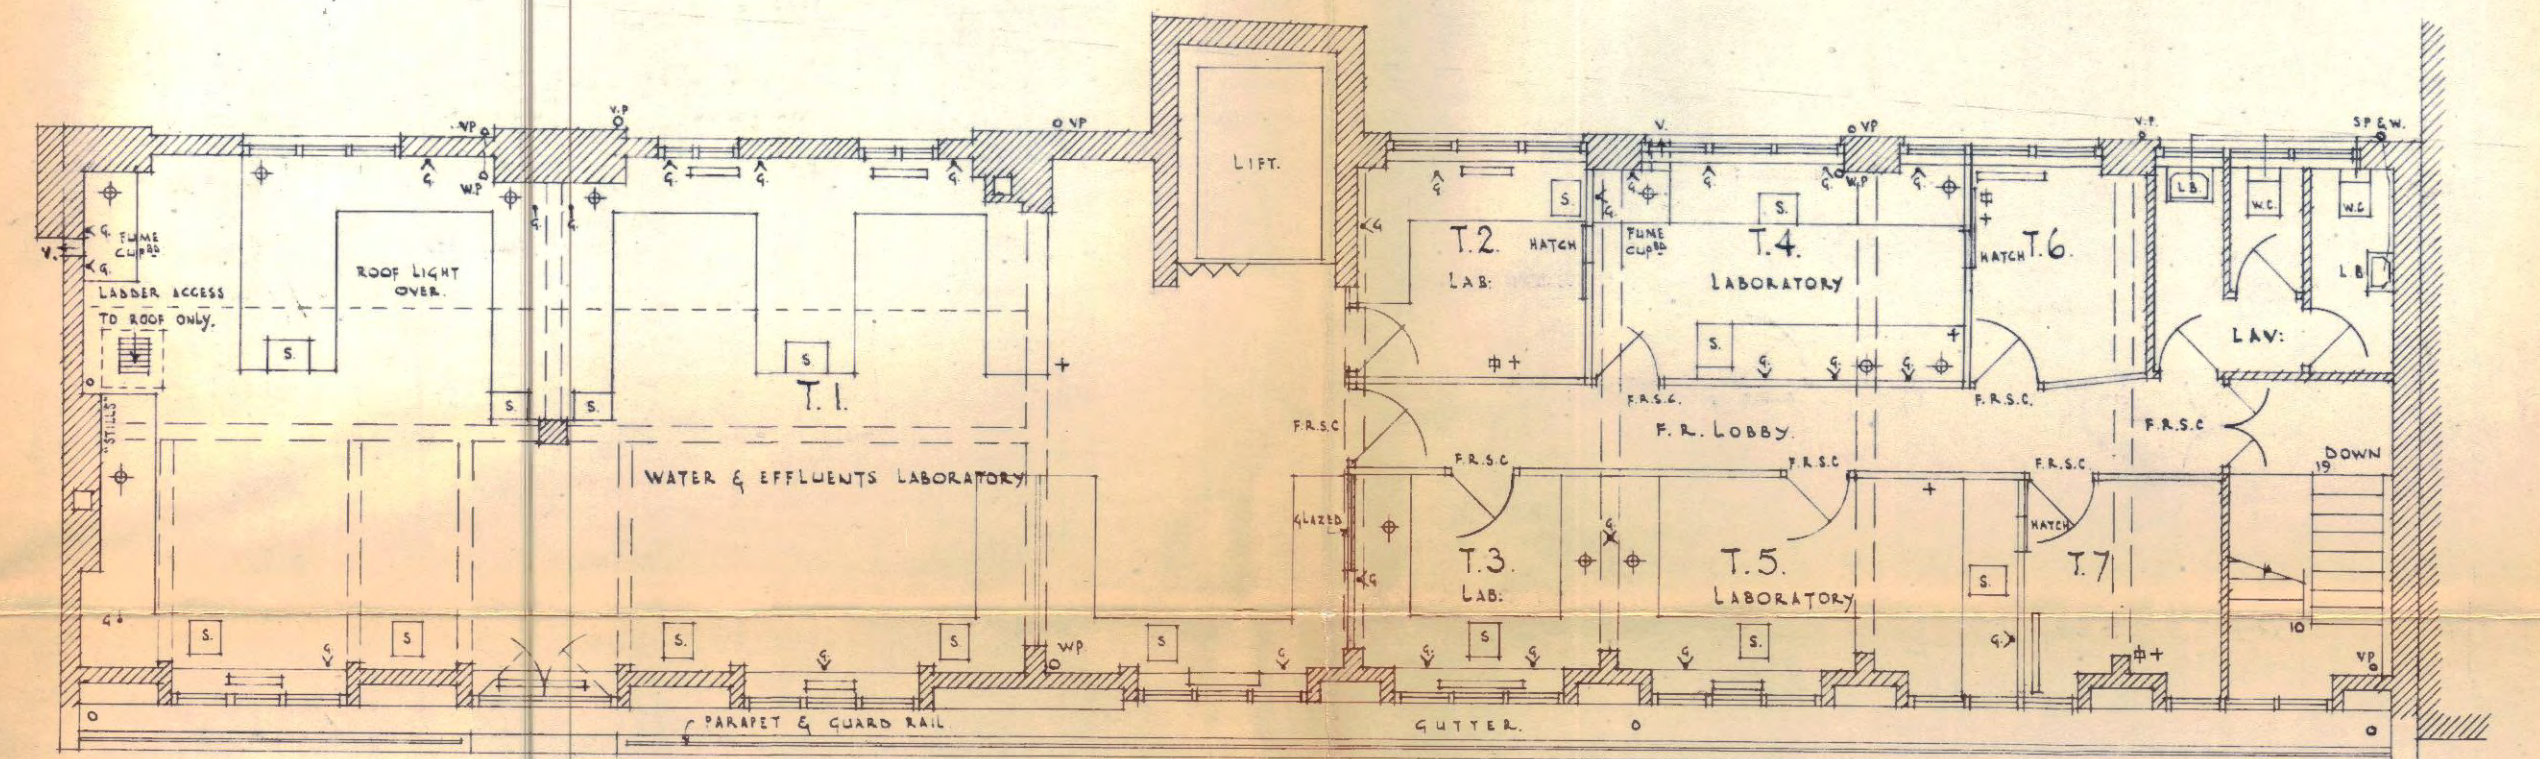


SECOND FLOOR PLAN.


PROPOSED CHANGE OF USE.
 TO BE LEASED AS OFFICE ACCOMMODATION.

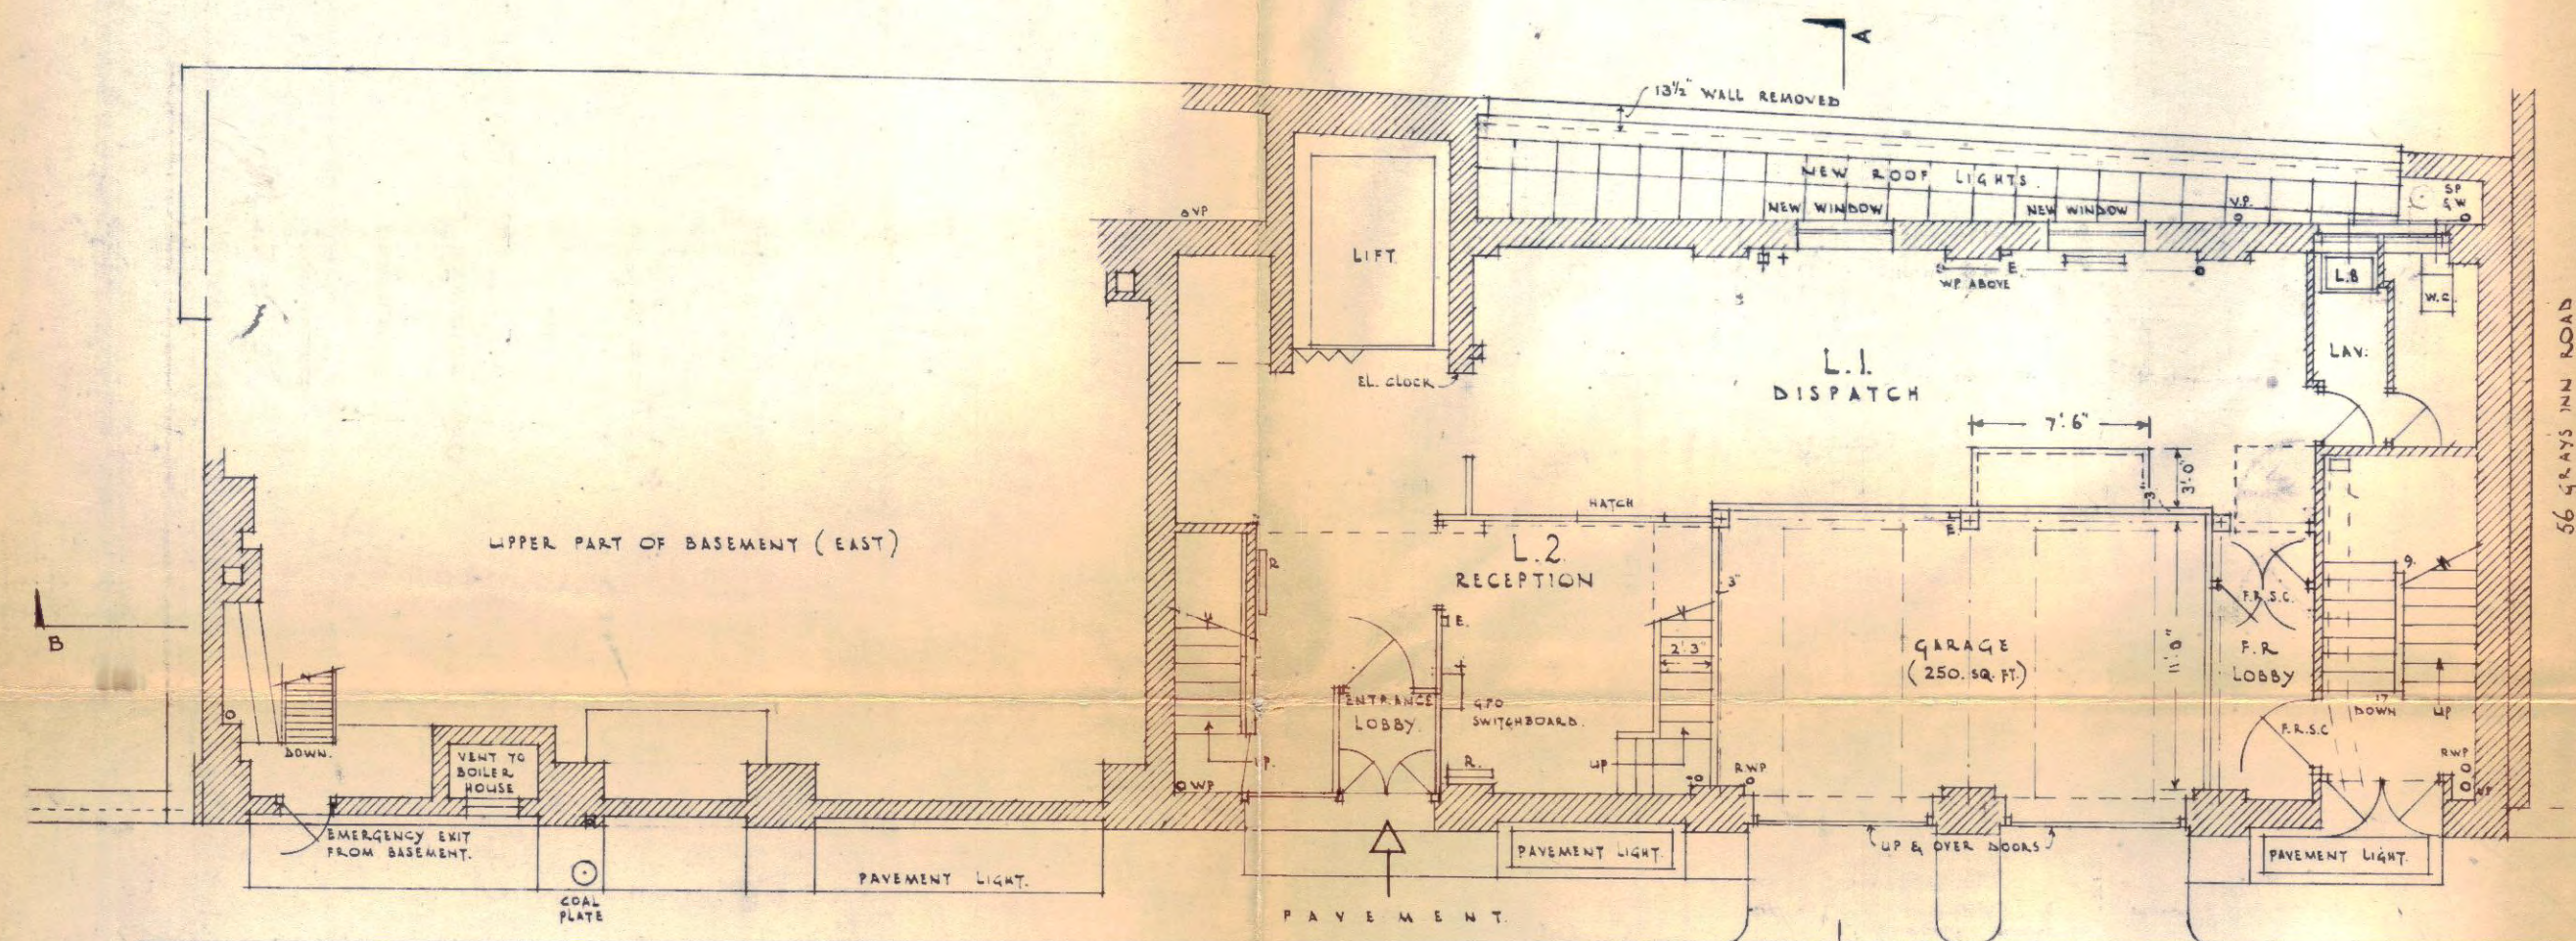

PLAN OF GROUND FLOOR (WEST).

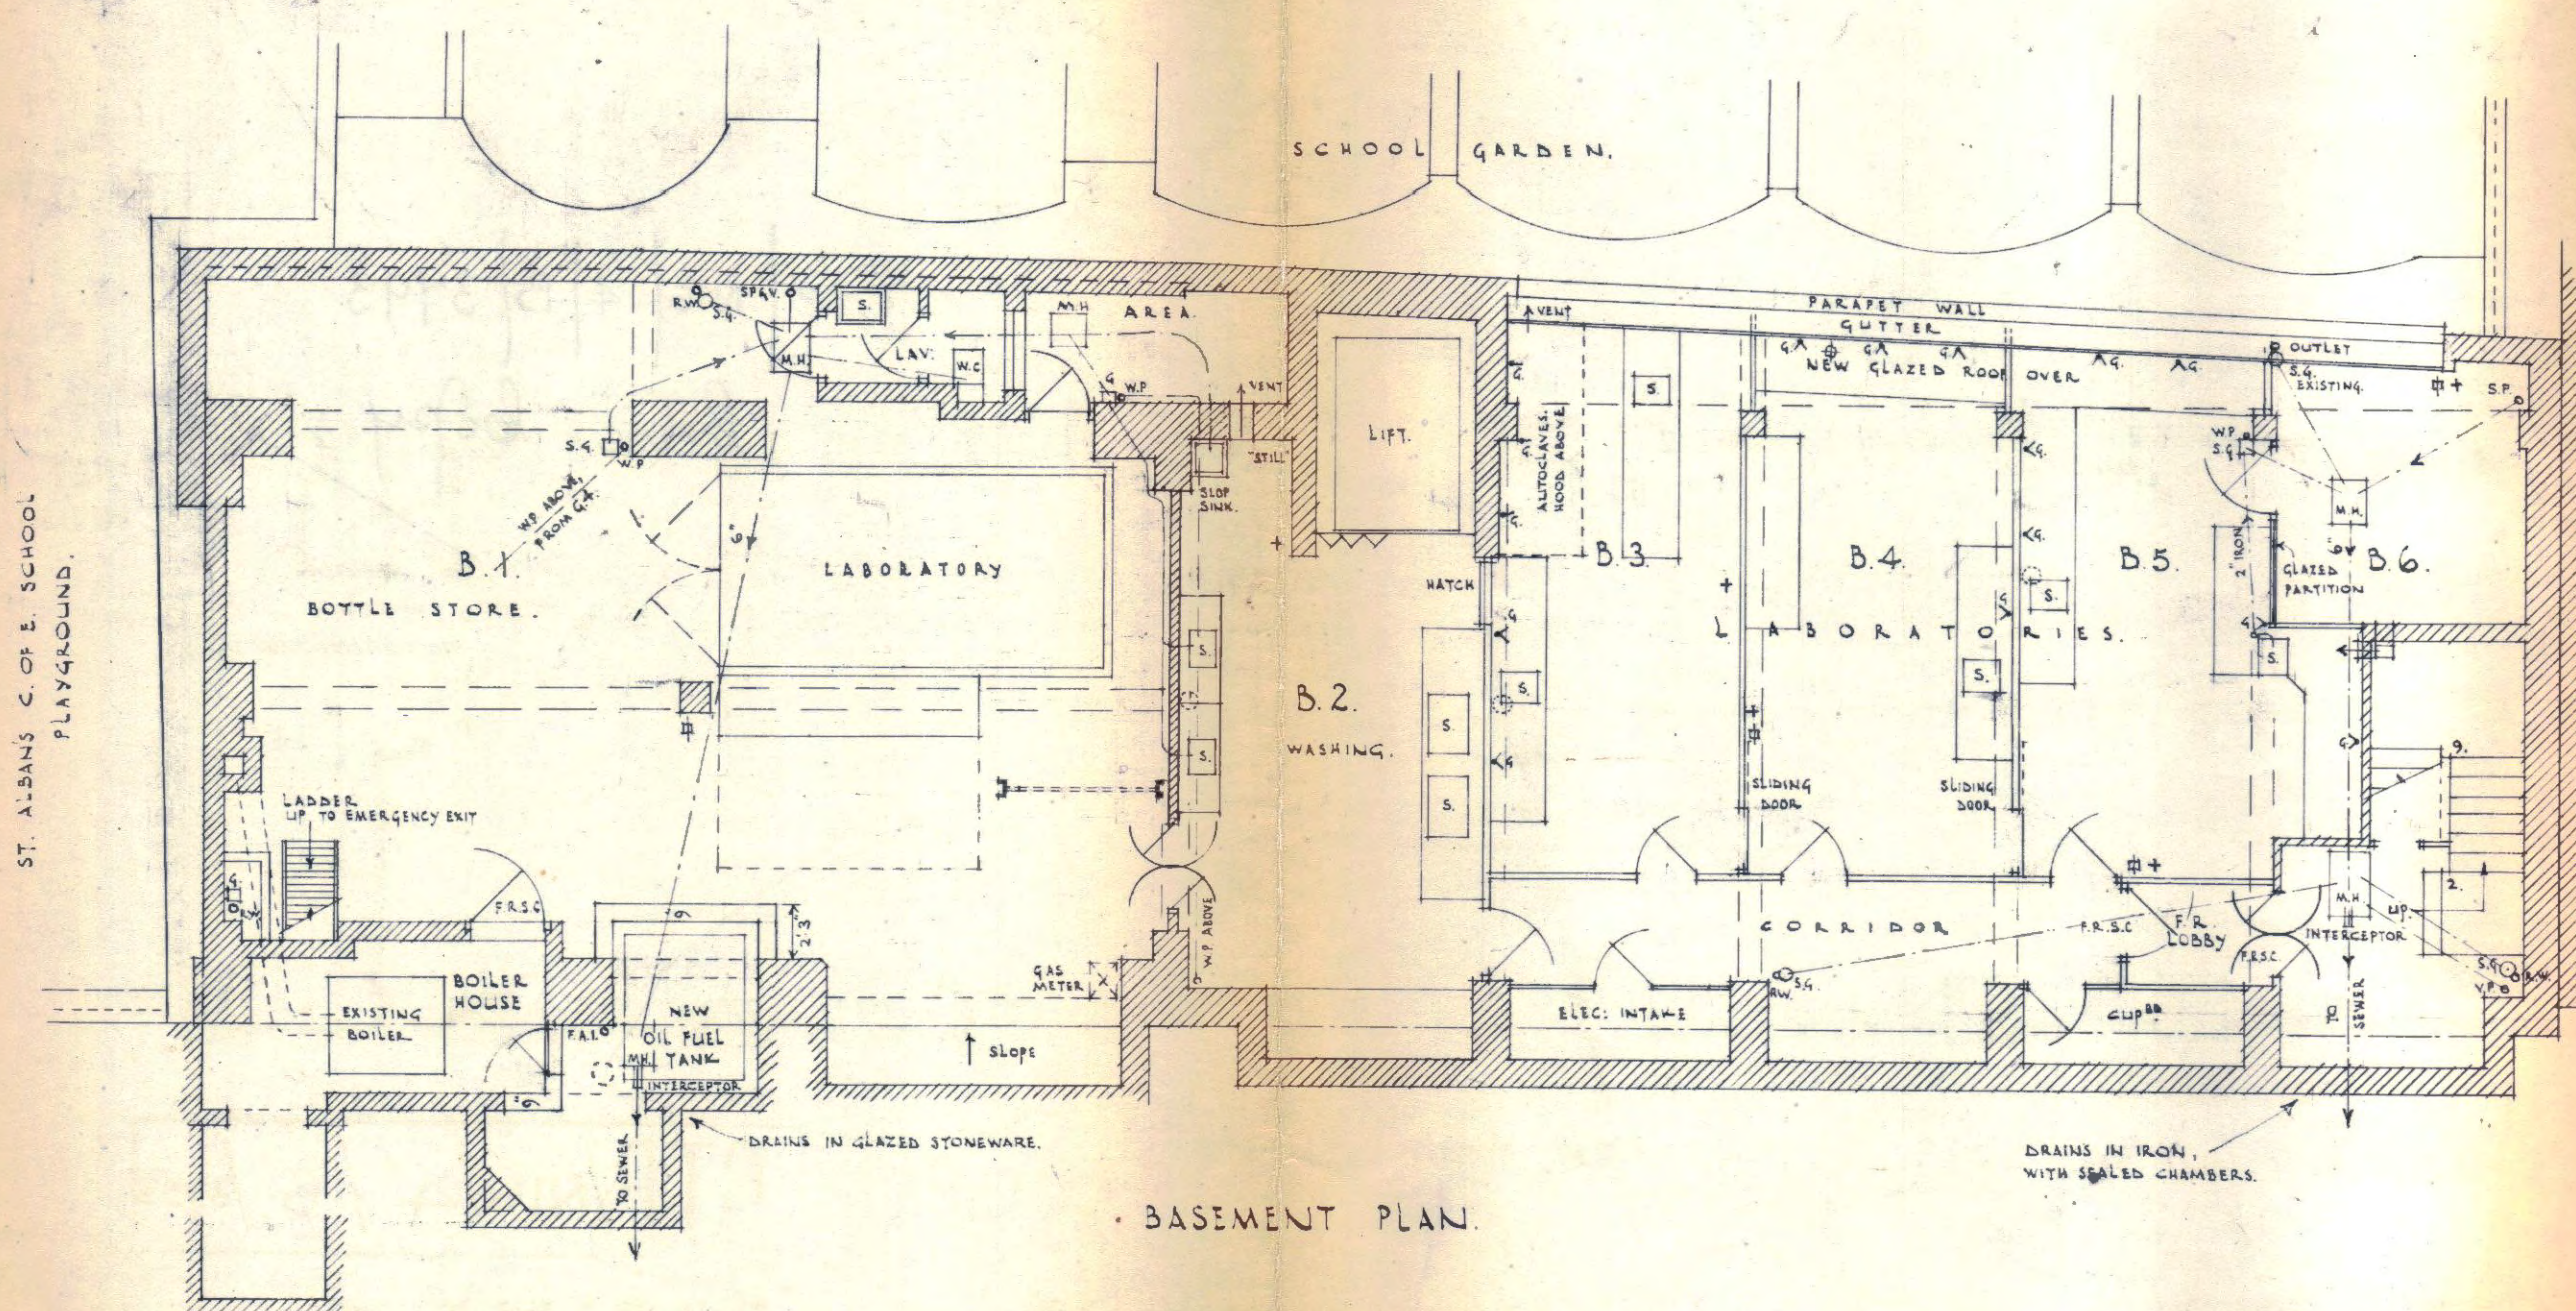

BASEMENT PLAN.

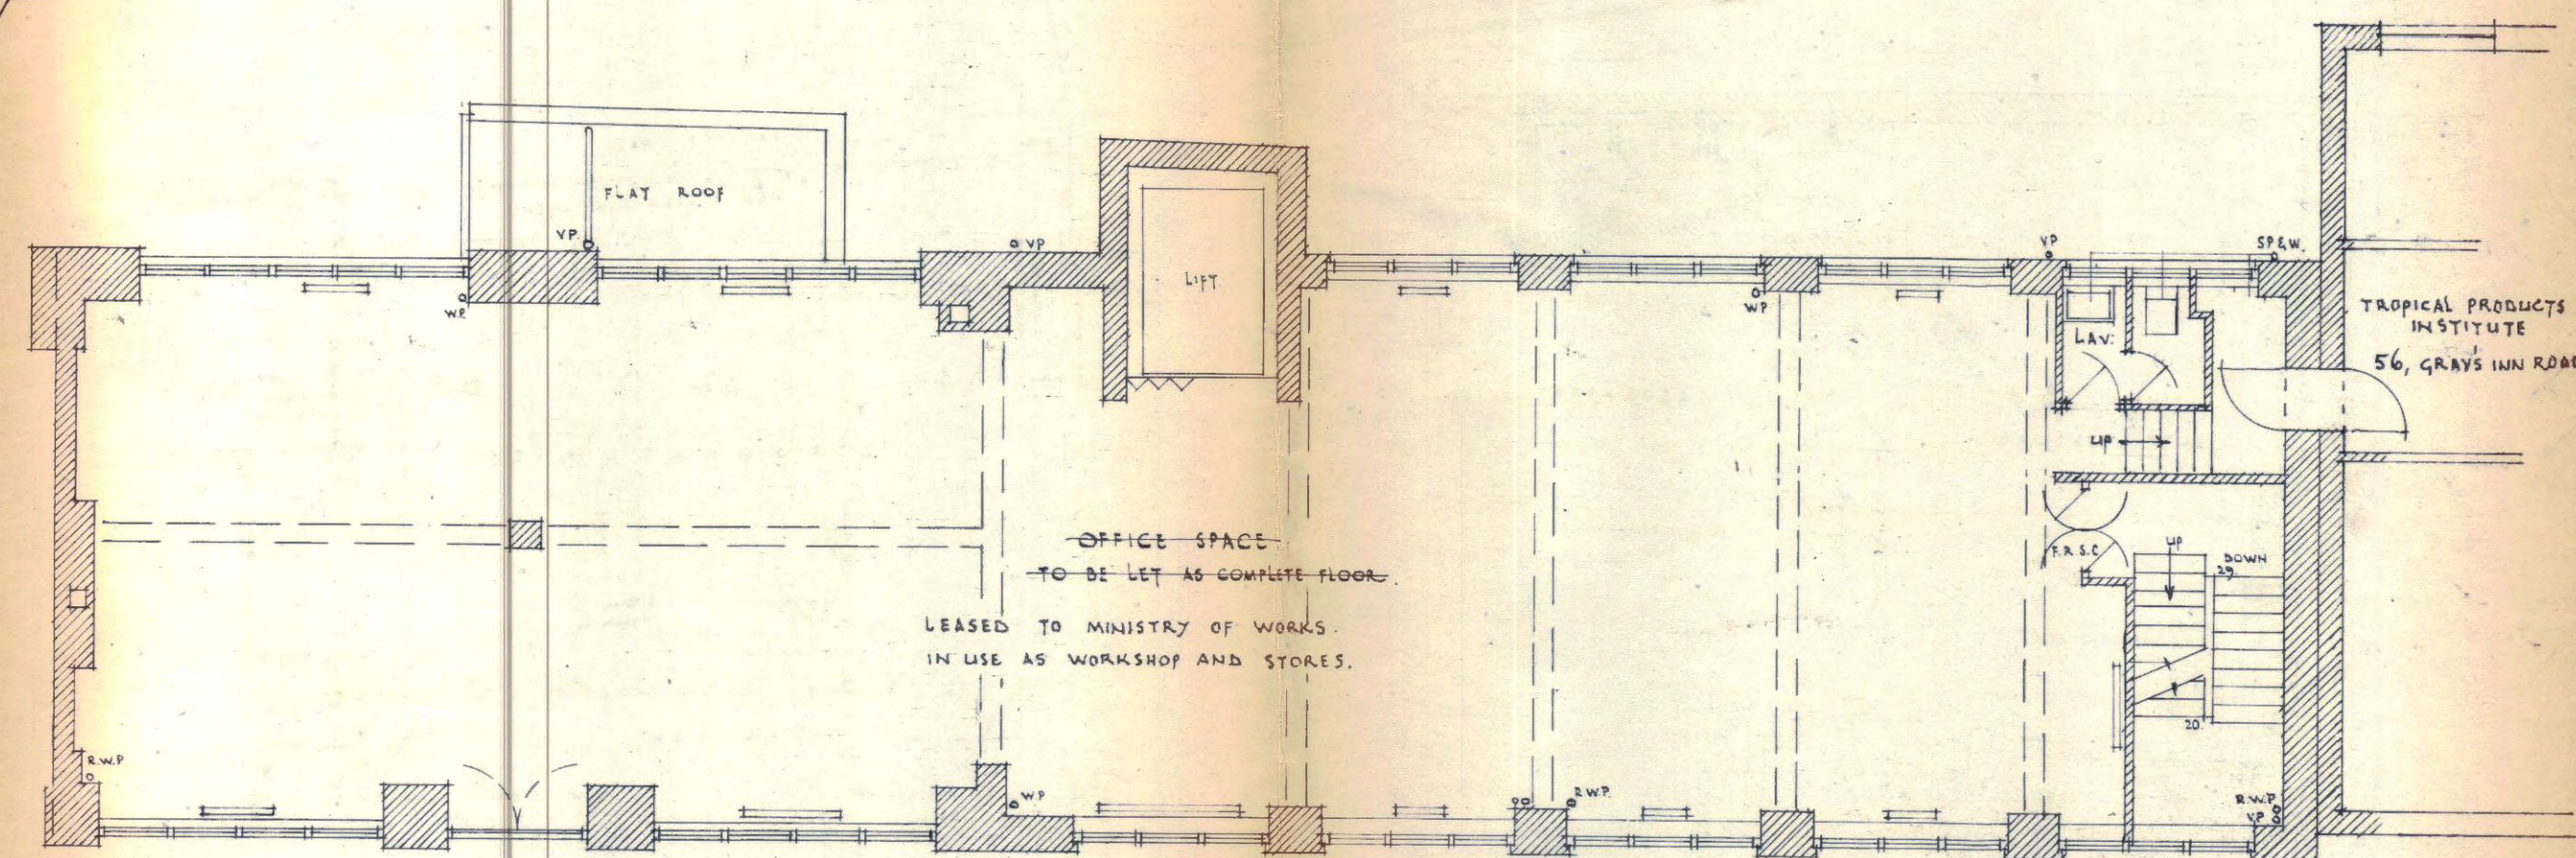

FIRST FLOOR PLAN.

REFERENCE.
 F.R.S.C. DENOTES FIRE-RESISTING SELF-CLOSING DOOR
 F.R.G. FIRE-RESISTING GLAZING
 S. SINK
 D.S. DRAIN SOCKET
 G.P.O. TELEPHONE
 I.T. INTERNAL TELEPHONE
 F.L. FLUORESCENT LIGHT
 P.L. PENDANT LIGHT.

SCALE OF 8 FEET TO 1 INCH.
 LONDON BOROUGH OF CAMDEN
 PRESENTED TO THE PLANNING AND
 DEVELOPMENT COMMITTEE APPLICATIONS
 SUB-COMMITTEE ON 12 JUL 1967
 DRAWING No. 1055/
 GROUP & STEELS, F.R.I.B.A.
 14, GRAY'S INN SQUARE, W.C.1.
 DATE
 JUNE 1967

Nos. 8-14, VERULAM STREET, HOLBORN.