


EXISTING GROUND FLOOR PLAN  
 Scale 1:50

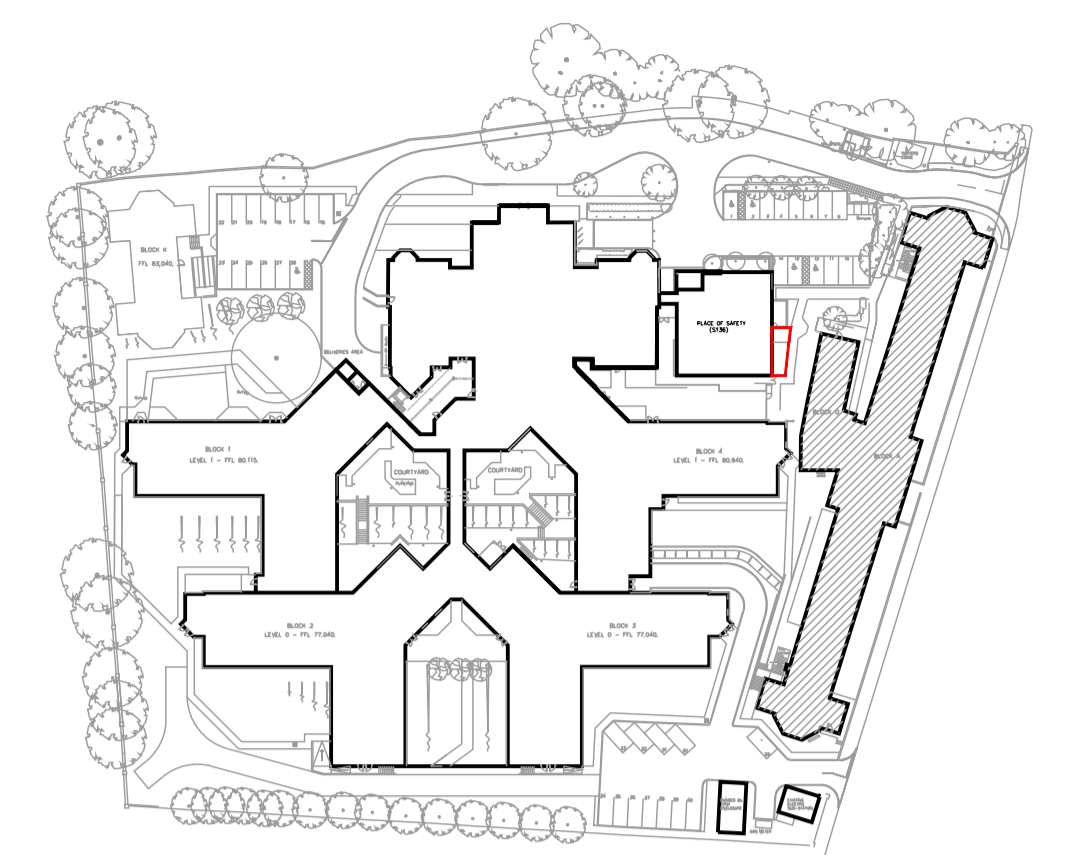

LOCATION PLAN  
 Scale 1:1250

All information on the drawing is indicative and is subject to a topographical and measured survey, once complete the drawing will be updated

**PLANNING**

PL1	27.11.24	Planning Issue	TJM	TC
REV	DATE	DESCRIPTION	BY	APP'D

CLIENT

**NHS**  
 Camden and Islington  
 NHS Foundation Trust

PROJECT  
 S136 Place of safety unit  
 Highgate Acute Mental Health Centre  
 Dartmouth Park Hill  
 London N19 5JG

DRAWING TITLE  
 Garden security fencing Feasibility  
 Existing Plan

DATE	04.10.24	DWG. No.	5334-100	REV.	PL1
SCALE	1:50 (A1)				
DRAWN BY:	DLM	DATED	-		
CHECKED BY:	-	DATED	-		

**AK DESIGN PARTNERSHIP LLP**  
 CHARTERED BUILDING CONSULTANCY  
 BUILDING SURVEYORS  
 BUILDING DESIGNERS  
 PROJECT MANAGERS

CEME INNOVATION CENTRE  
 CEME CAMPUS  
 MARSH WAY  
 RAINHAM  
 RM13 8EU

TEL: 020 8596 7070  
 E-MAIL: office@akdesign.co.uk  
 WEB SITE: www.akdesign.co.uk

