

LOCATION PLAN
 Scale 1:1250

GENERAL LEGEND

- Location of works
- Existing items to be demolished / removed

- Remove retaining walls and cart away, form new steps, and new retail walls.
- Brick Retaining wall cut back and remove existing gate, form new gate and new retaining wall. Make good to brick wall and cart away.
- Brick Retaining walls within secure fence area to be demolished
- Existing steps to be removed and cart away. Form new retaining walls.
- Brick Retaining wall demolished to form new gate opening. Make good to brick wall. Garden area to be graded up to new level access, mot type 1 fill and sub base to suite resin bonded surface.
- Manhole cover to be modified to suit new levels.

All information on the drawing is indicative and is subject to a topographical and measured survey, once complete the drawing will be updated

PRELIMINARY

PL1	27.11.24	Planning Issue	TJM	TC
REV	DATE	DESCRIPTION	BY	APPD

CLIENT
NHS
 Camden and Islington
 NHS Foundation Trust

PROJECT
 S136 Place of safety unit
 Highgate Acute Mental Health Centre
 Dartmouth Park Hill
 London N19 5JG


DRAWING TITLE
 Garden security fencing Feasibility
 Demolition Plan

DATE	04.10.24	DWG. No.	5334-101	REV.	PL1
SCALE	1:50 (A1)				
DRAWN BY:	DLM	DATED	-		
CHECKED BY:	-	DATED	-		

AK DESIGN PARTNERSHIP LLP
 CHARTERED BUILDING CONSULTANCY
 BUILDING SURVEYORS
 BUILDING DESIGNERS
 PROJECT MANAGERS

CEME INNOVATION CENTRE
 CEME CAMPUS
 MARSH WAY
 RAINHAM
 RM13 8EU

TEL: 020 8596 7070
 E-MAIL: office@akdesign.co.uk
 WEB SITE: www.akdesign.co.uk

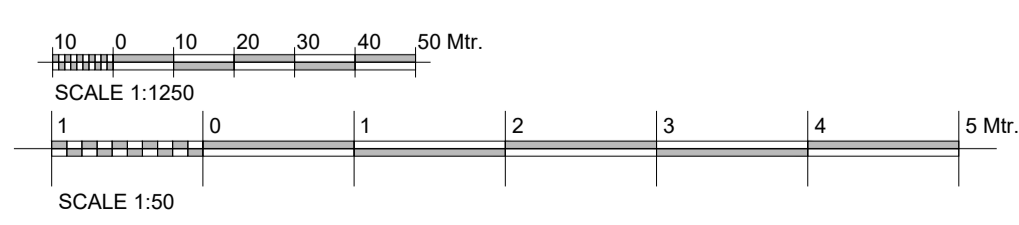

DEMOLITION GROUND FLOOR PLAN
 Scale 1:50