


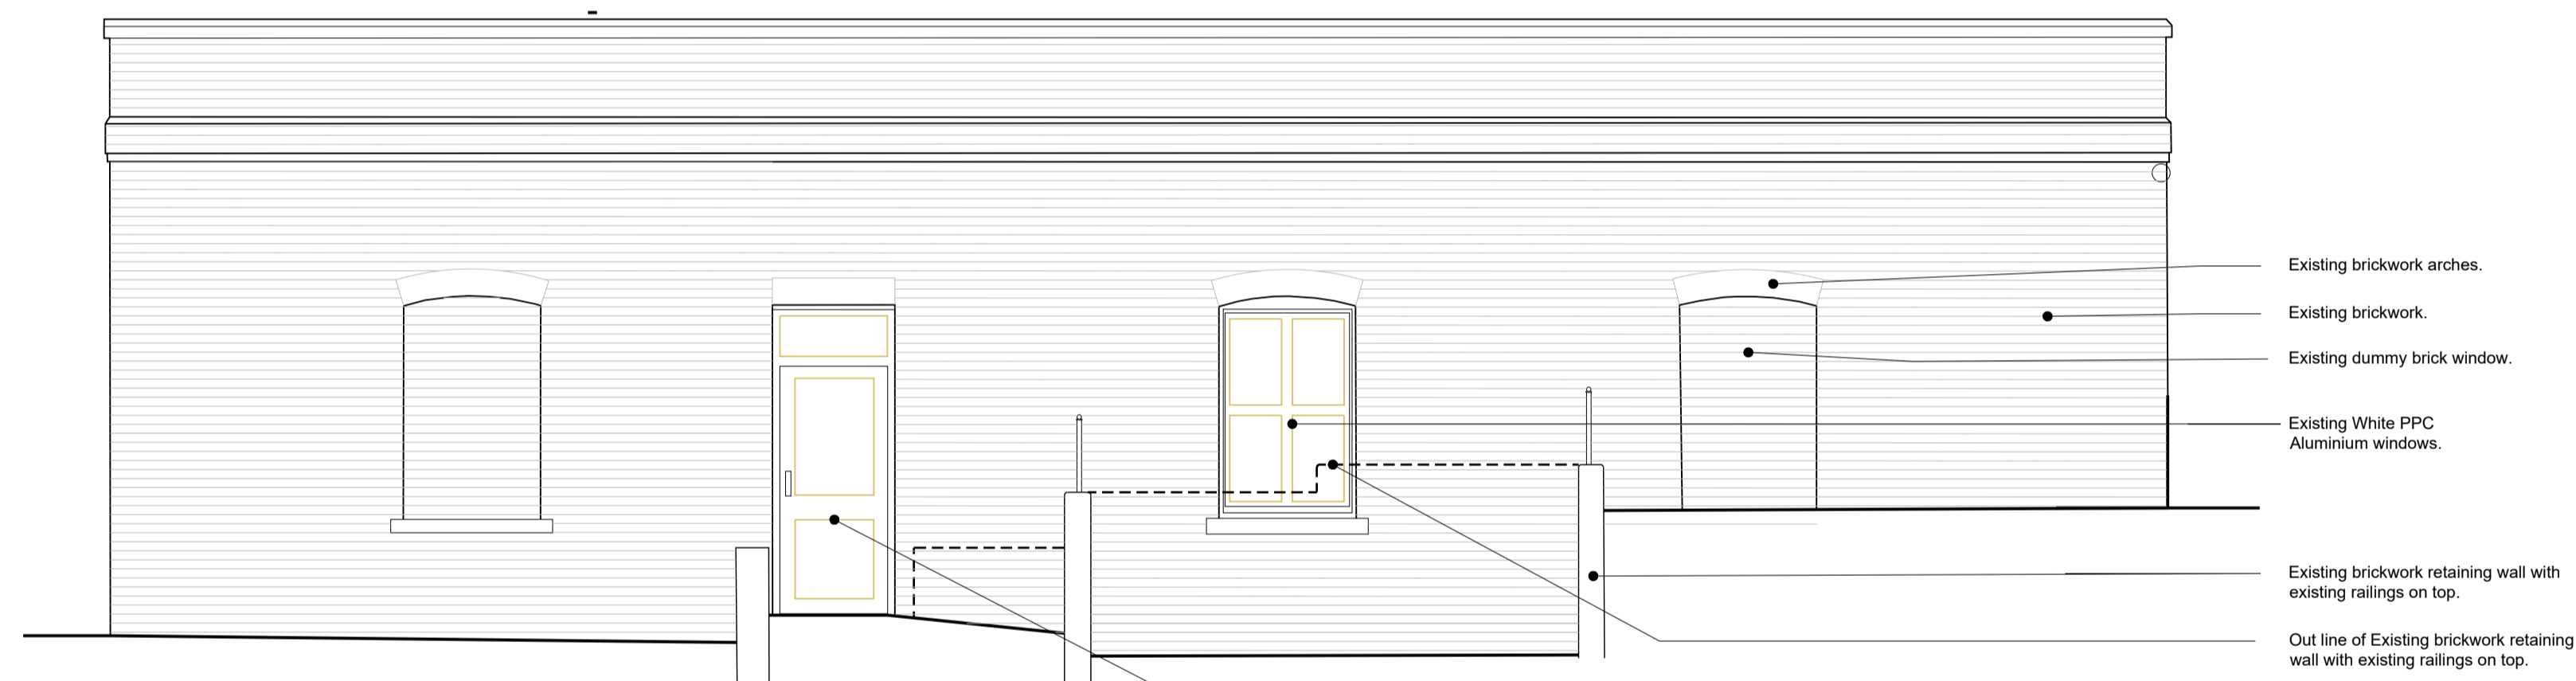

Existing South Elevation
 Scale 1:50



Existing East Elevation
 Scale 1:50



Existing North Elevation
 Scale 1:50

All information on the drawing is indicative and is subject to a topographical and measured survey, once complete the drawing will be updated

PLANNING

PL1	27.11.24	Planning Issue	TJM	TC
REV	DATE	DESCRIPTION	BY	APPD

CLIENT
NHS
 Camden and Islington
 NHS Foundation Trust

PROJECT
 S136 Place of safety unit
 Highgate Acute Mental Health Centre
 Dartmouth Park Hill
 London N19 5JG

DRAWING TITLE
 Garden security fencing Feasibility
 Existing Elevations

DATE	04.10.24	DWG. No.	5334-200	REV.	PL1
SCALE	1:50 (A1)	DRAWN BY:	DLM	DATED	-
CHECKED BY:	-	DATED	-		

AK DESIGN PARTNERSHIP LLP
 CHARTERED BUILDING CONSULTANCY
 BUILDING SURVEYORS
 BUILDING DESIGNERS
 PROJECT MANAGERS

CEME INNOVATION CENTRE
 CEME CAMPUS
 MARSH WAY
 RAINHAM
 RM13 8EU

TEL: 020 8596 7070
 E-MAIL: office@akdesign.co.uk
 WEB SITE: www.akdesign.co.uk

