


Revisions:		
P1	Draft issue	07.10.2022
P2	Clients comments included	24.07.2023
P3	Clients comments included	25.07.2023
P4	Dims included	01.08.2023
P5	Basement APP	09.10.2023
P6	Mansard roof ext	09.12.2024

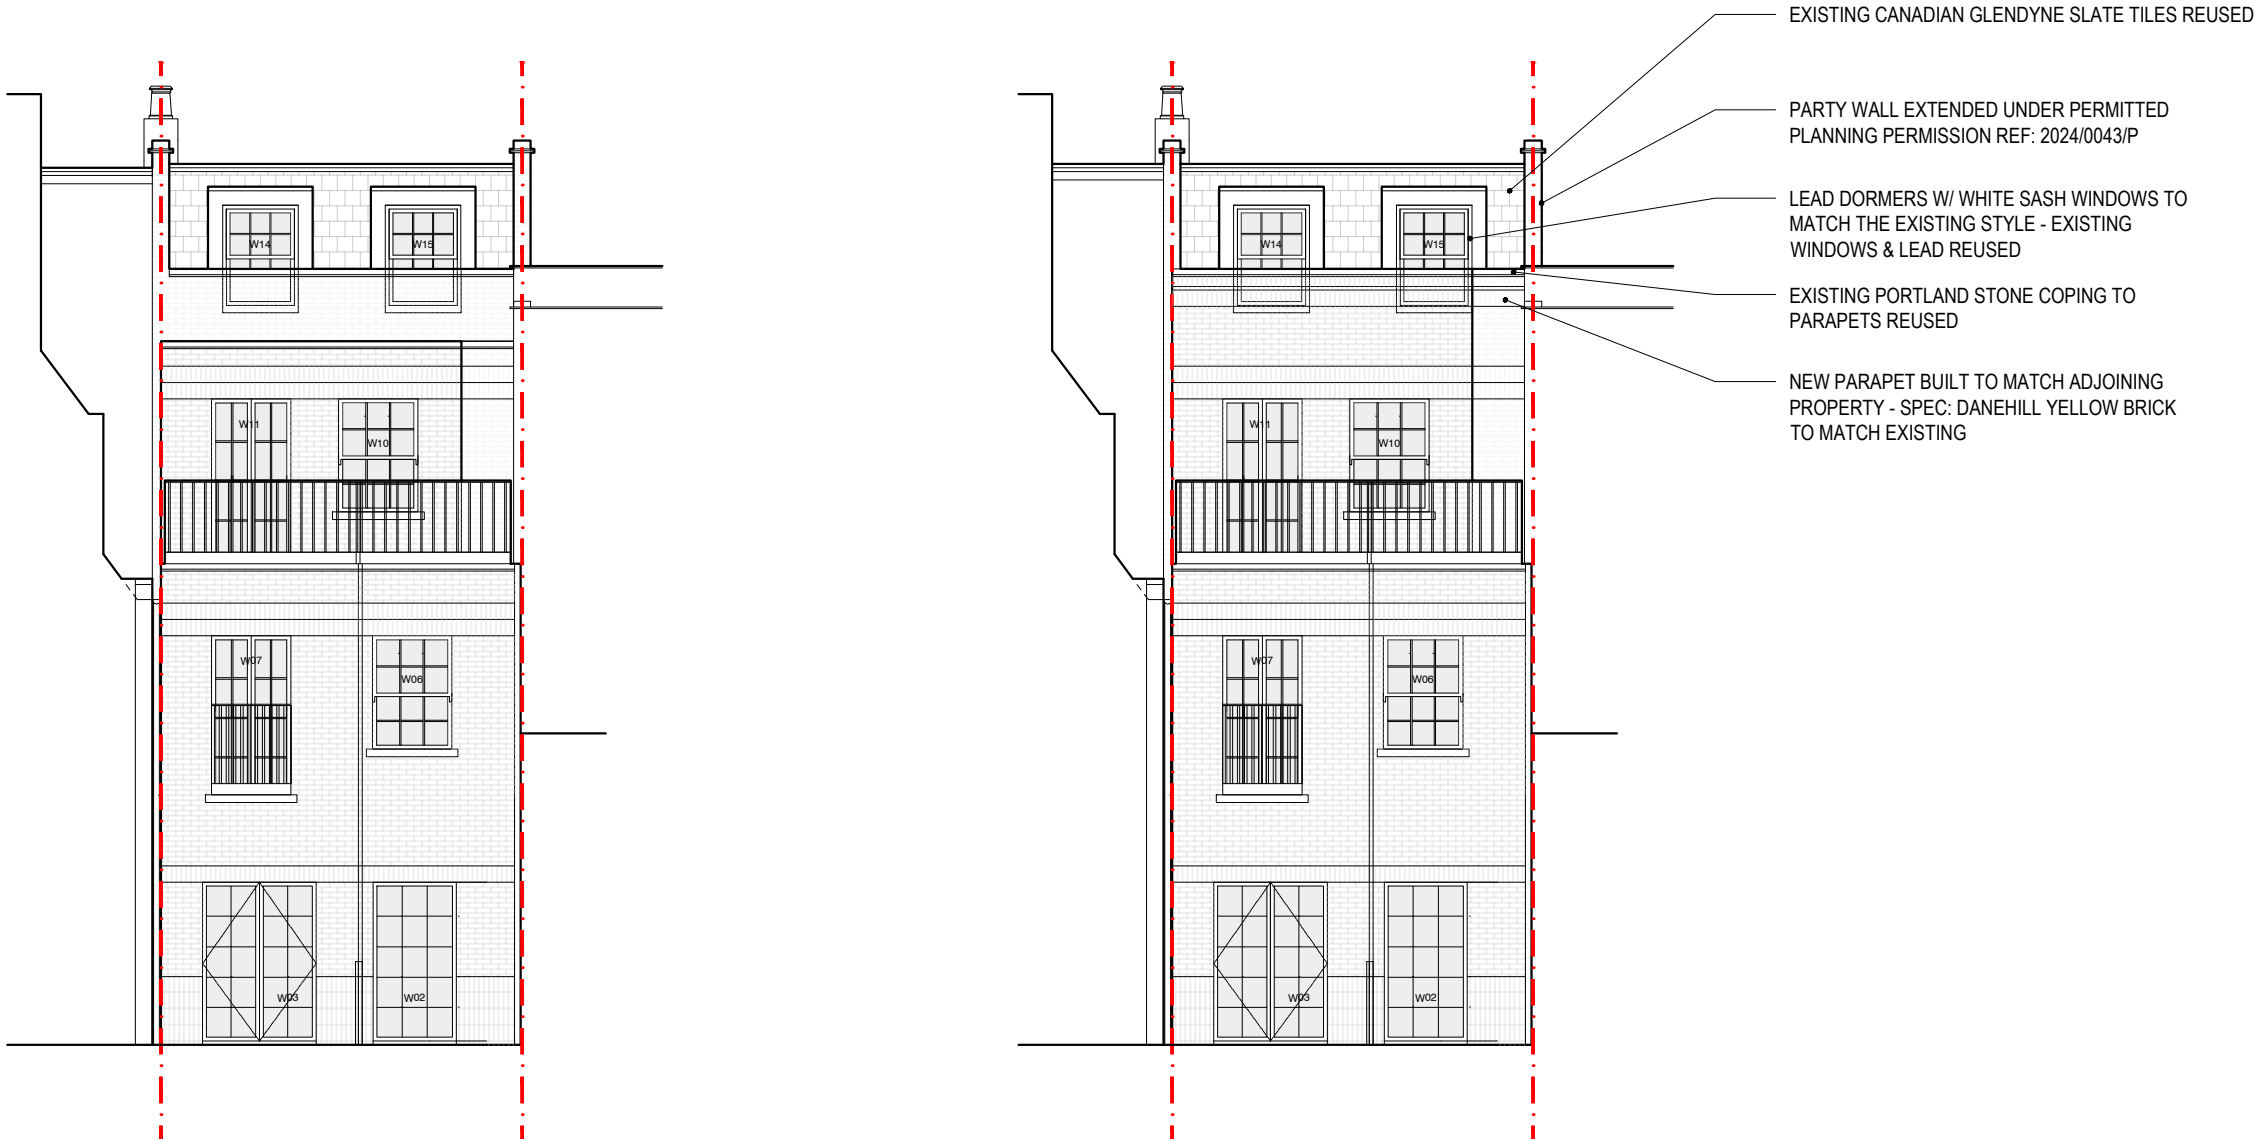


Notes:

Measured survey by others. All dimensions to be checked on site.
This drawing is copyright.

1 EXISTING ELEVATION
SCALE 1:100 @ A3
PR.AL.310

2 PROPOSED ELEVATION
SCALE 1:100 @ A3
PR.AL.310

 

Studio Becoming London WC1N 3EG T: 07799262294 E: hello@studiobecoming.com			
Project:	175 ARLINGTON ROAD		
Client:	OMAR KHAN		
Drawing Title:	EXISTING & PROPOSED REAR ELEVATIONS		
Date of Origin:	Drawn By:	Scale/s:	Size:
12.08.22	RH	1:100	A3
Drawing Number:	Rev:		
ARL_SB_PR_AL_310	P6		