




WOLFF ARCHITECTS

London 16 Lambton Place Notting Hill
London W11 2SH
T +44 (0)20 7229 3125

Oxford Chandos Yard 83 Bicester Road
Long Crendon HP18 9EE
T +44 (0)1844 203310

W www.wolffarchitects.co.uk
E info@wolffarchitects.co.uk


This drawing is protected under Copyright and at no time should any portion be reproduced or copied without the permission of the Architect (Design Copyright Act 1968). It must not be used for purposes other than that for which it is provided. It is supplied without liability for any errors or omissions. All dimensions to be checked on site.

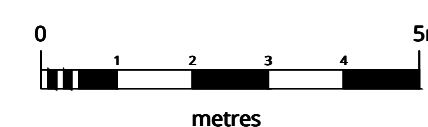

Proposed front Elevation Roof finishes - Scale 1:100



Proposed front Elevation Roof finishes - Scale 1:100

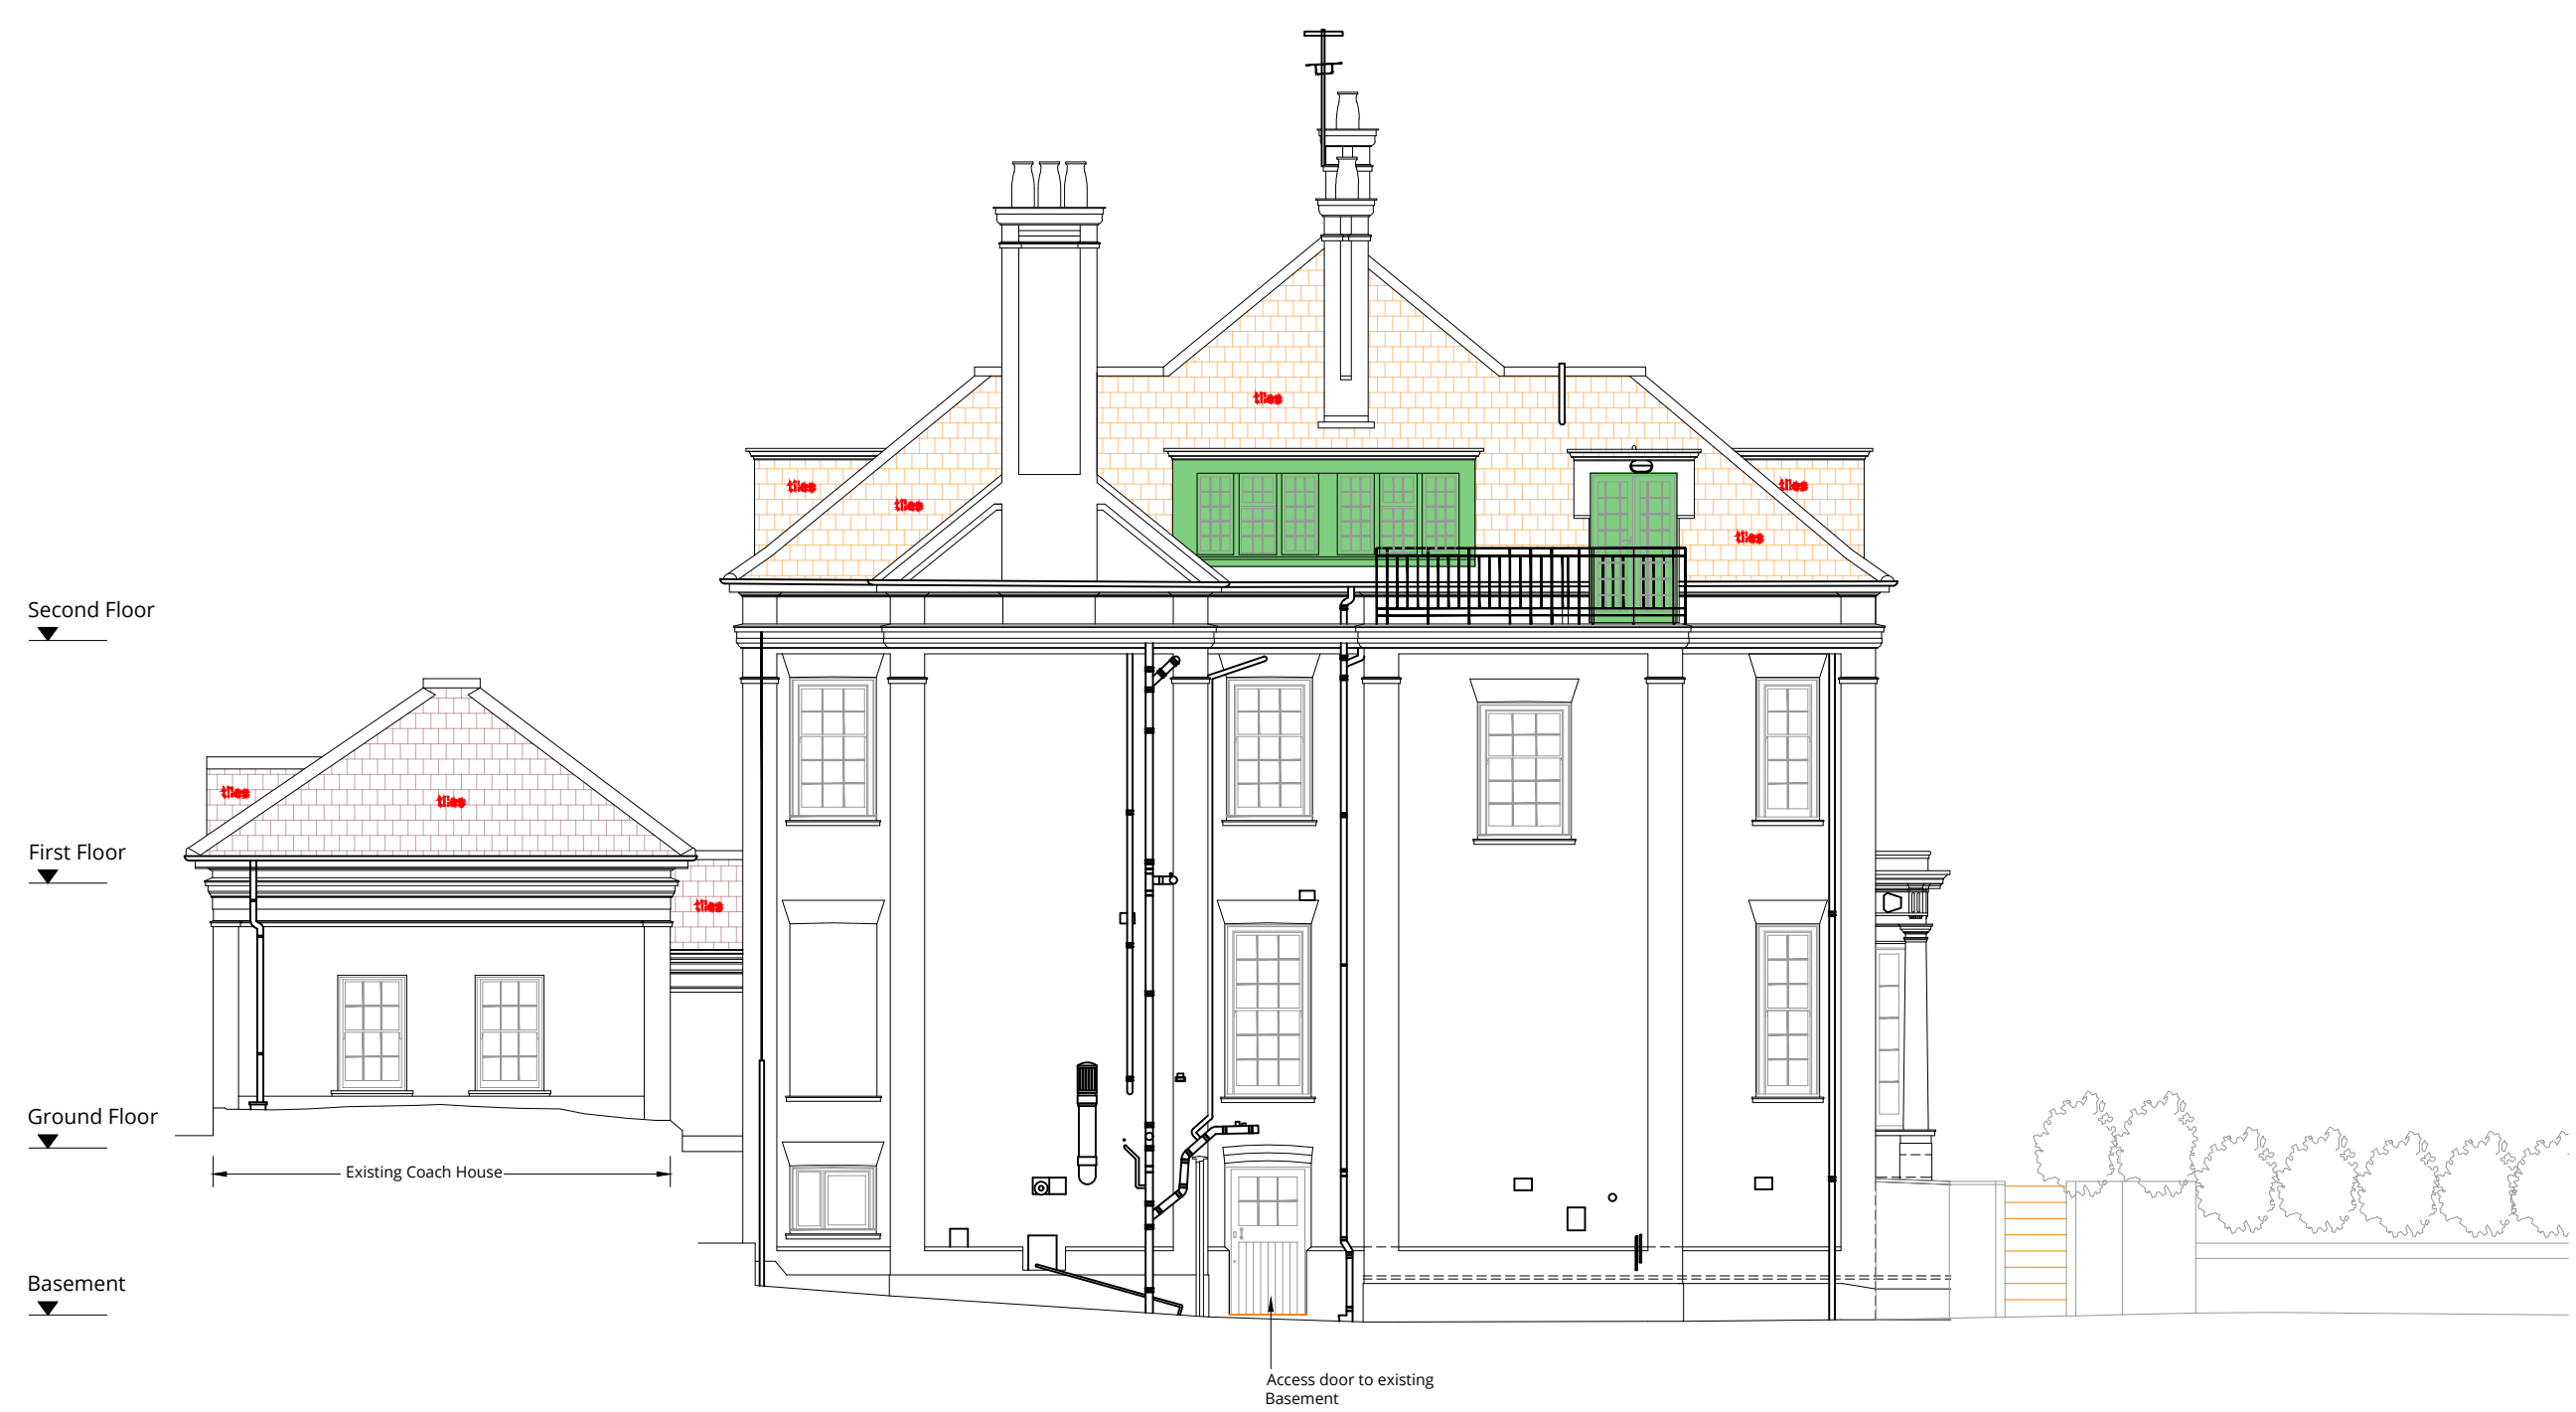


Proposed Side Elevation (North facing) Roof finishes - Scale 1:100




Proposed Side Elevation (South facing) Roof finishes - Scale 1:100


KEY COLORS PROPOSED

 

Front slope roof : Historic / Original tiles reinstated with bonnet hips roof tile

 


Others elevations : Historic / Original tiles reinstated & supplement with new tiles to match existing with bonnet hips roof tile

 

Tiles to remain as existing



Proposed new Lead roof & flashing finishes

 


New double glazing



Window/door leaded pvc replaced by double glazed timber leaded.

Note :
All existing cast iron gutters and downpipes are retained and any modern upvc one will be replaced by cast iron ones to match existing.

C	Revised issue	04.12.24
B	Revised issue	10.09.24
A	Revised issue	05.08.24
0	First issue.	23.07.24
Rev.	Description	Date

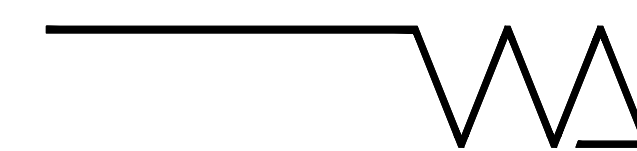

Project Title
14 Templewood Avenue, NW3

Drawing Title
**External Elevations
Proposed Roof Finishes**

Status Planning			
Drawn by ID	Checked by EW	Scale 1:100 @ A1	
Project No. 2320	Work Stage PL	Dwg. No. 321	Rev. C