

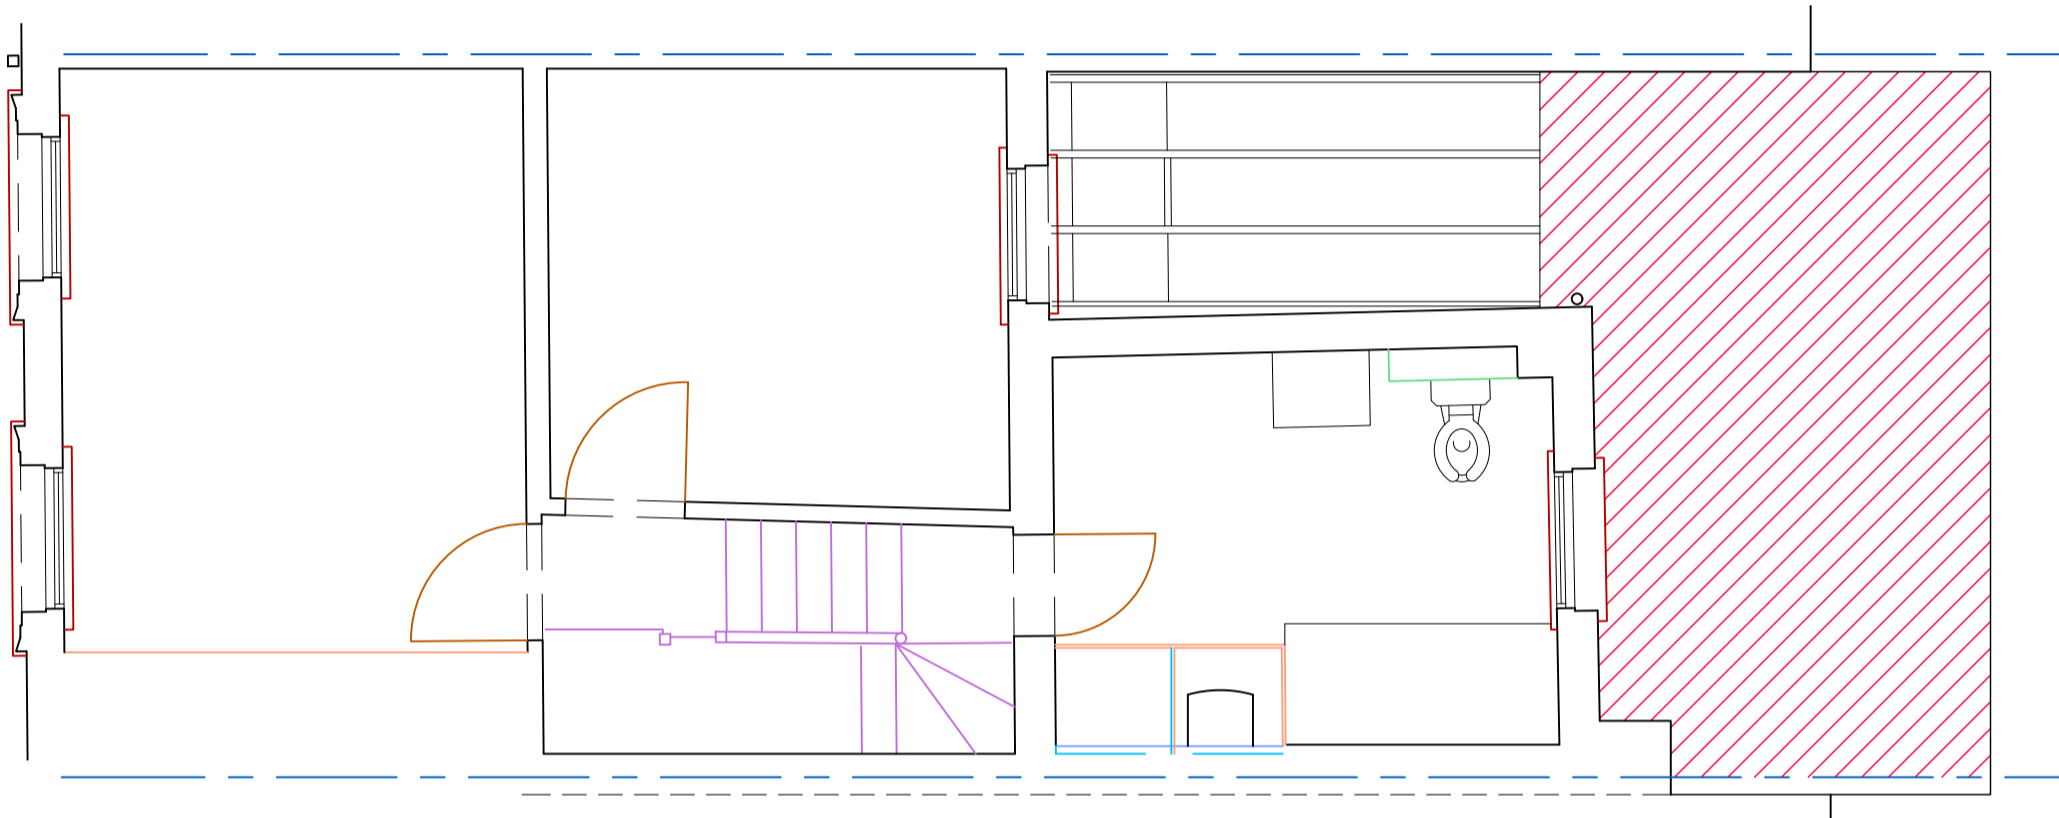



A EXISTING GROUND FLOOR
L01 1:50@A1

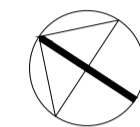


B EXISTING FIRST FLOOR
L01 1:50@A1

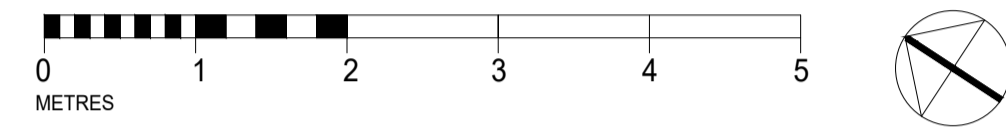

C EXISTING REAR ELEVATION
L01 1:50@A1

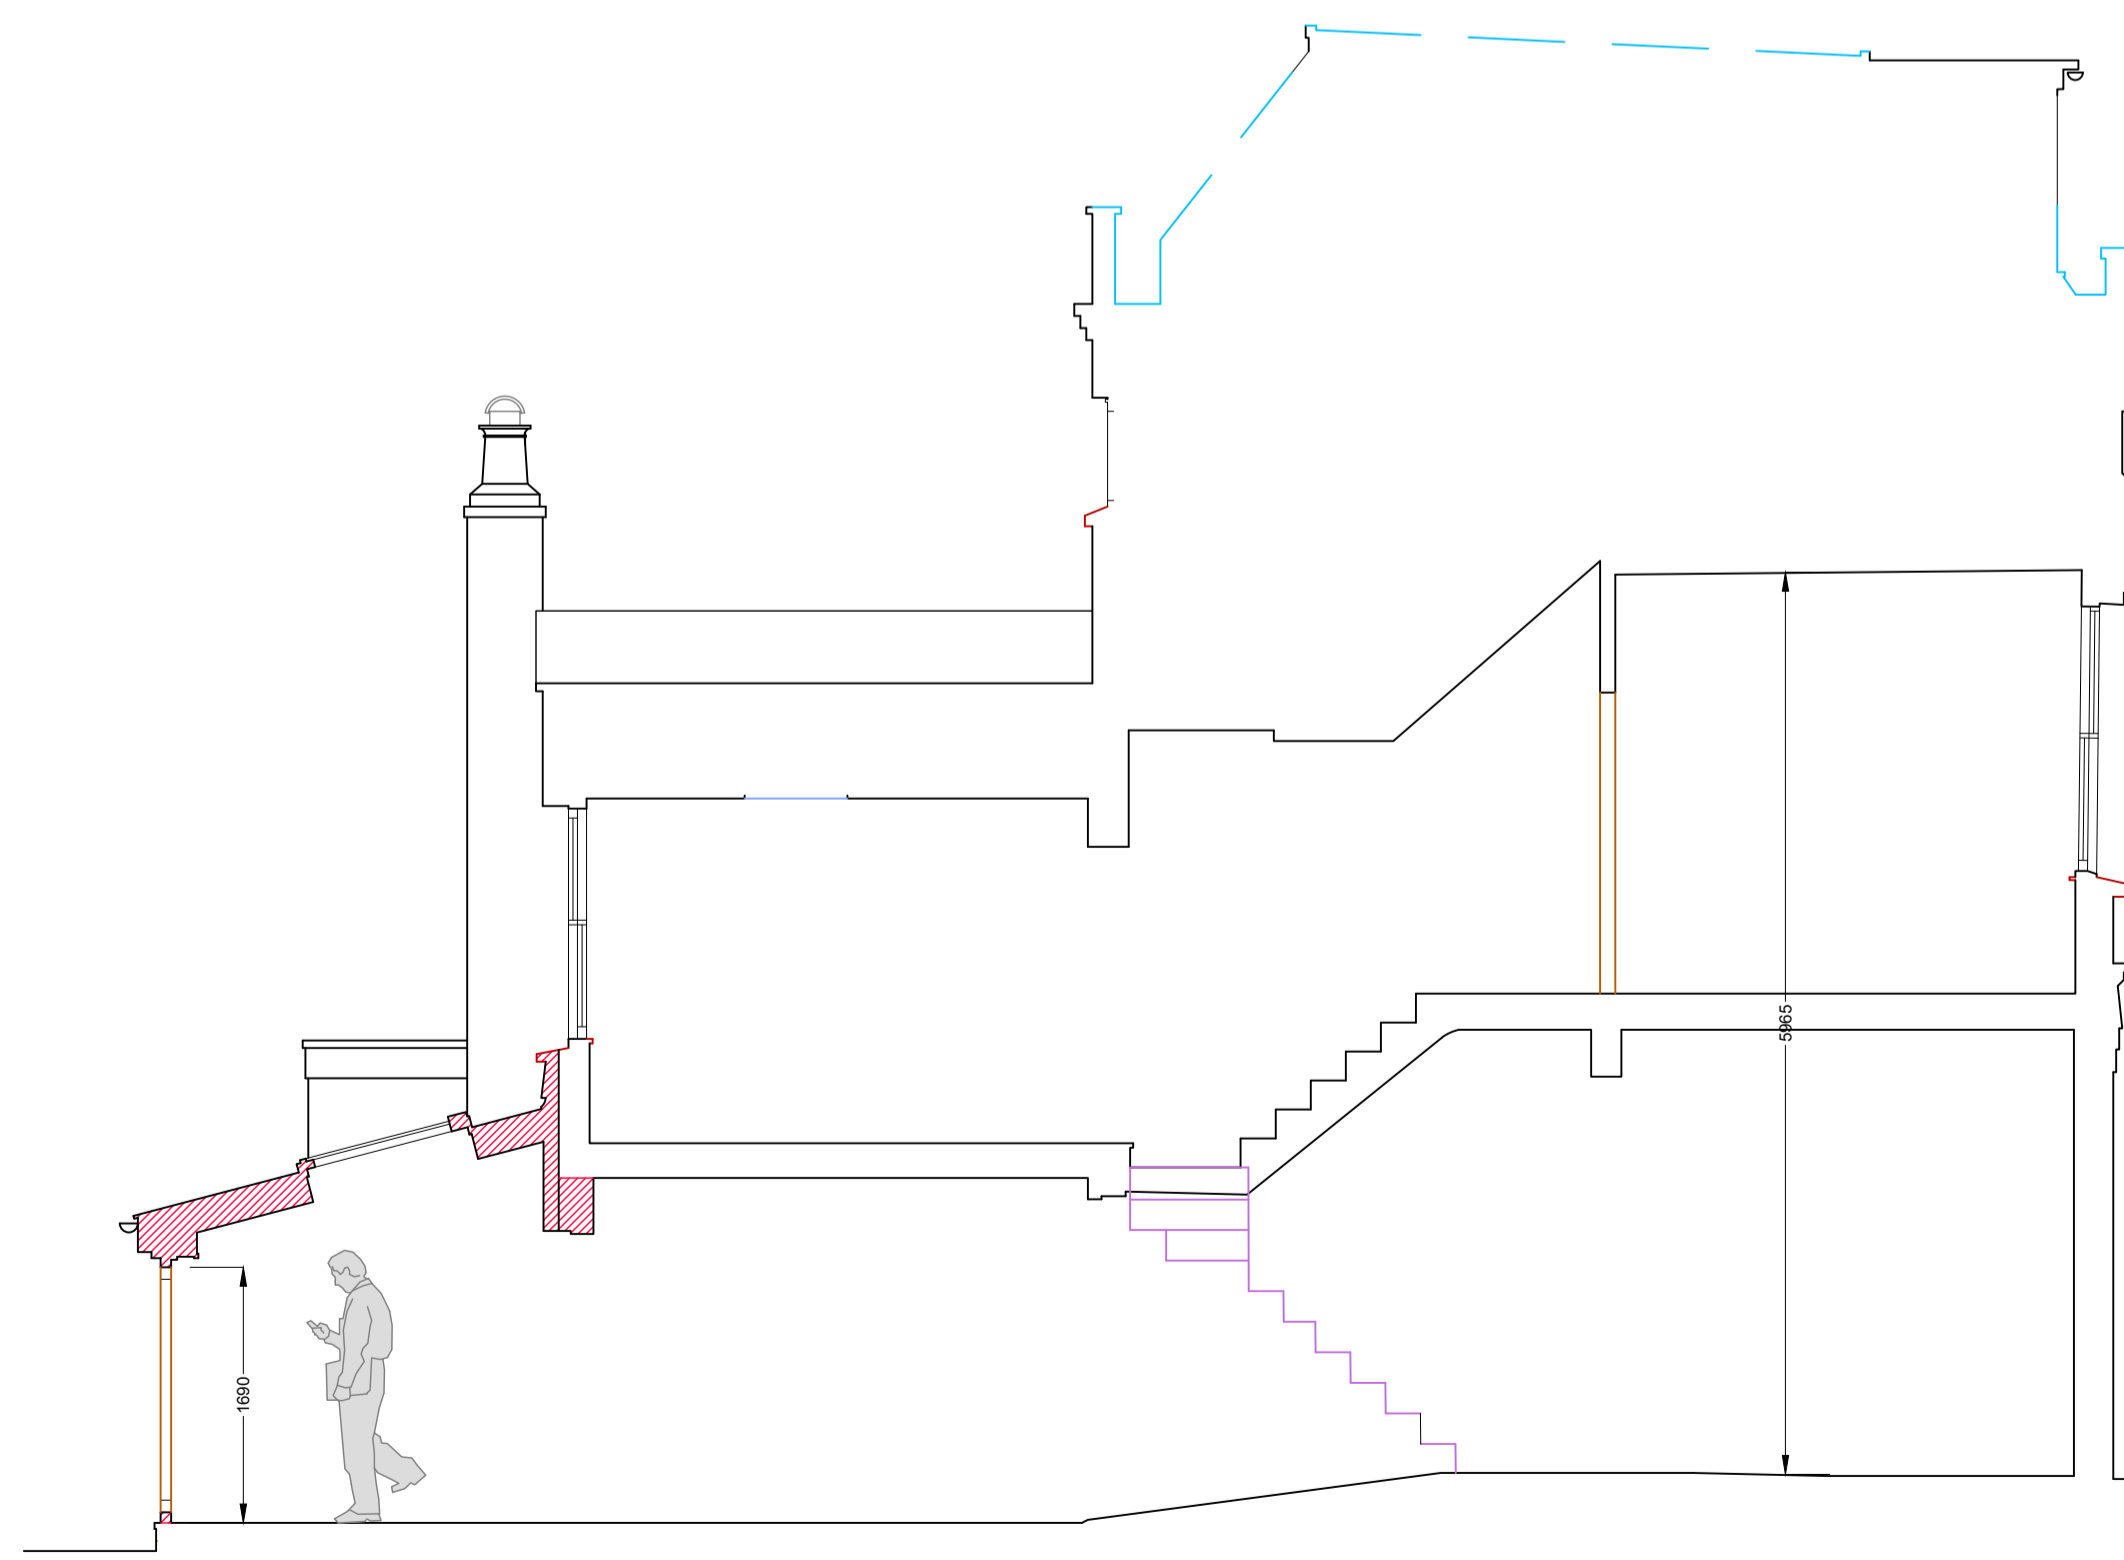

D EXISTING SECTION
L01 1:50@A1

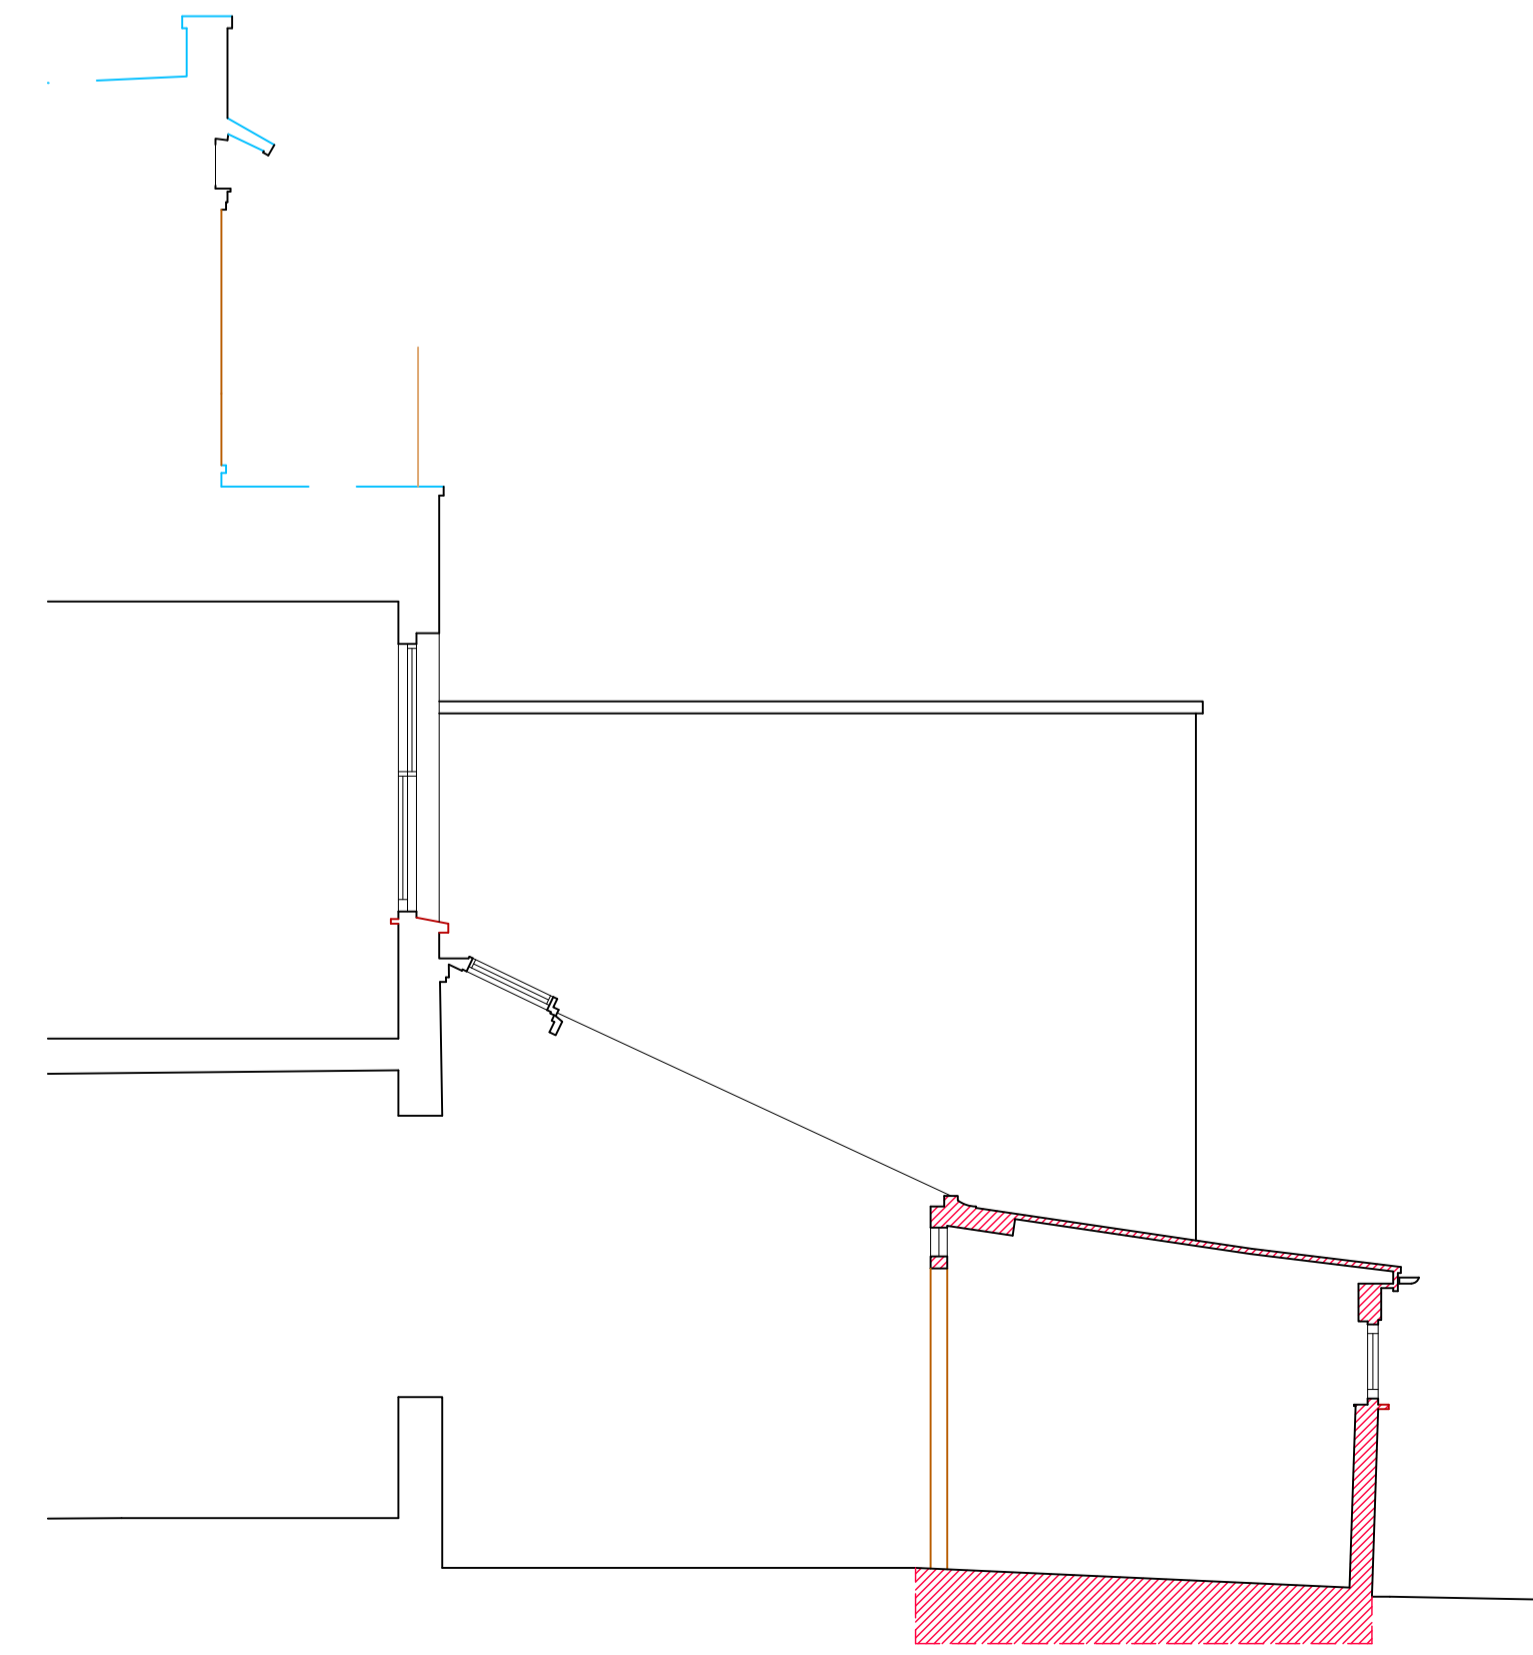

E EXISTING REAR SECTION
L01 1:50@A1

NOTES:
DO NOT SCALE DIRECTLY FROM AUTOCAD FILE. ALL DIMENSIONS TO BE VERIFIED ON SITE PRIOR TO INSTALLATION OR FABRICATION. PROPOSALS SUBJECT TO ALL NECESSARY STATUTORY CONSENTS.
NEVER ASSUME.

REV: DESCRIPTION BY: DATE:
S/E STEPHEN EVANS ARCHITECTS
287 Stoke Newington Church St
London N16 9JH
020 7096 1187
se_architect.co.uk

CLIENT:
SANDRA VERSTRATEN

PROJECT:
**24 IVOR STREET
LONDON
N1 9PJ**

TITLE:
**PROPOSED ALTERATIONS
EXISTING ARRANGEMENT**

SCALE: 1:50@A1	DATE: OCT 24	DRAWN: FL	CHECKED: SE
JOB NO: 767 - L01	DRG NO:	REV:	00

COPYRIGHT IN ALL DOCUMENTS AND DRAWINGS SHALL REMAIN THE PROPERTY OF THE ARCHITECT UNLESS OTHERWISE AGREED IN WRITING BY THE ARCHITECT.