




NOTES:  
 DO NOT SCALE DIRECTLY FROM AUTOCAD FILE. ALL DIMENSIONS TO BE VERIFIED ON SITE PRIOR TO INSTALLATION OR FABRICATION. PROPOSALS SUBJECT TO ALL NECESSARY STATUTORY CONSENTS.  
 NEVER ASSUME.

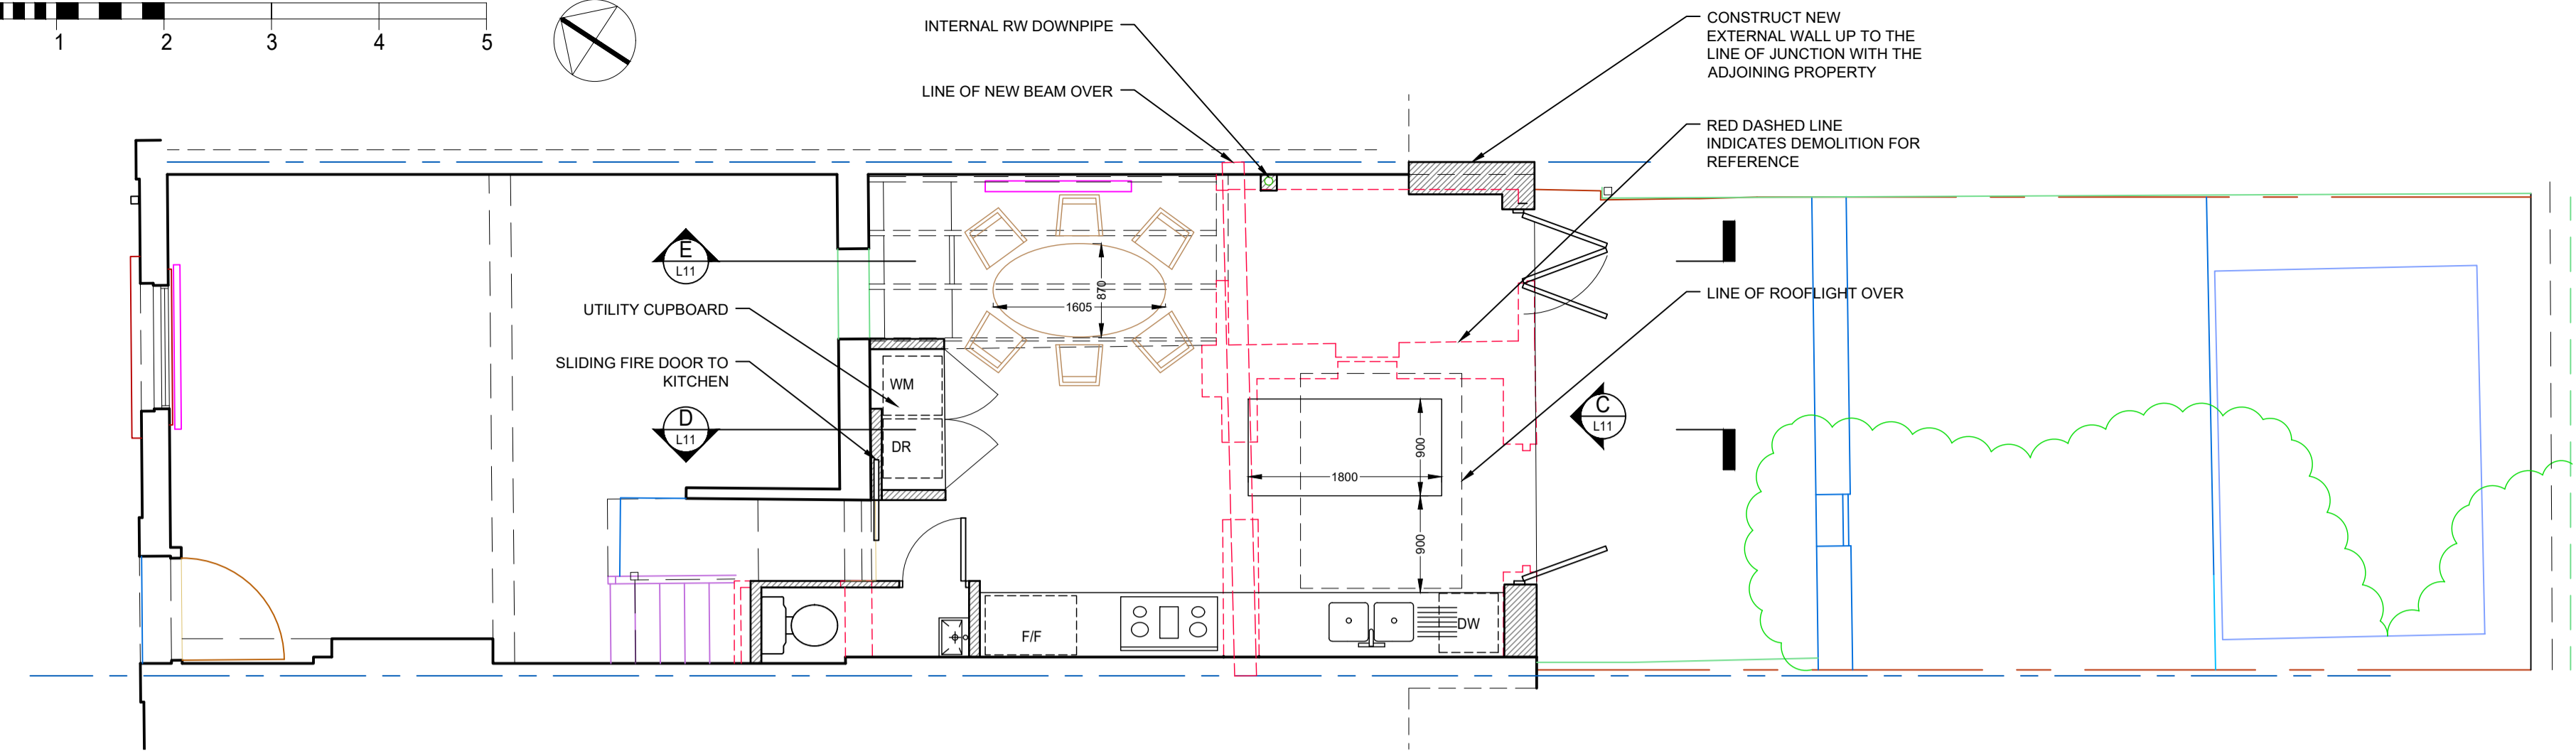

**A** PROPOSED GROUND FLOOR  
 1:50@A1

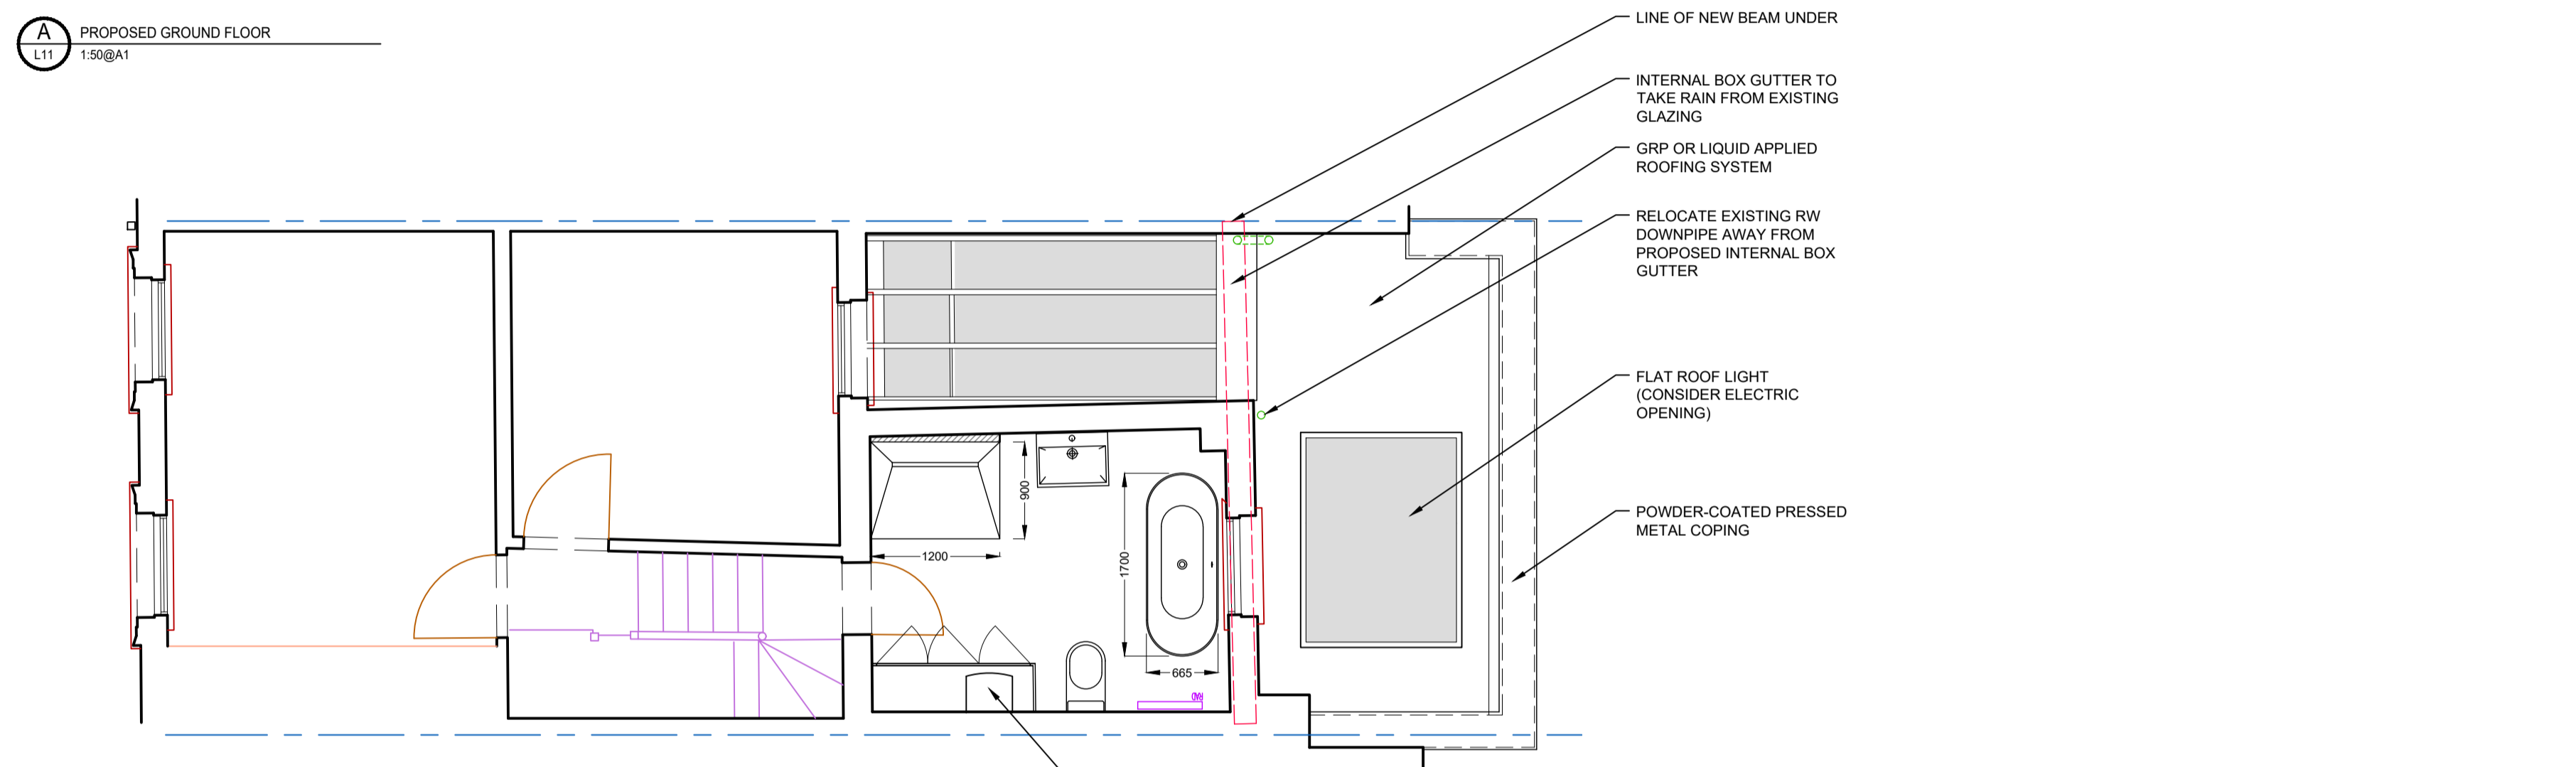


**B** PROPOSED FIRST FLOOR  
 1:50@A1

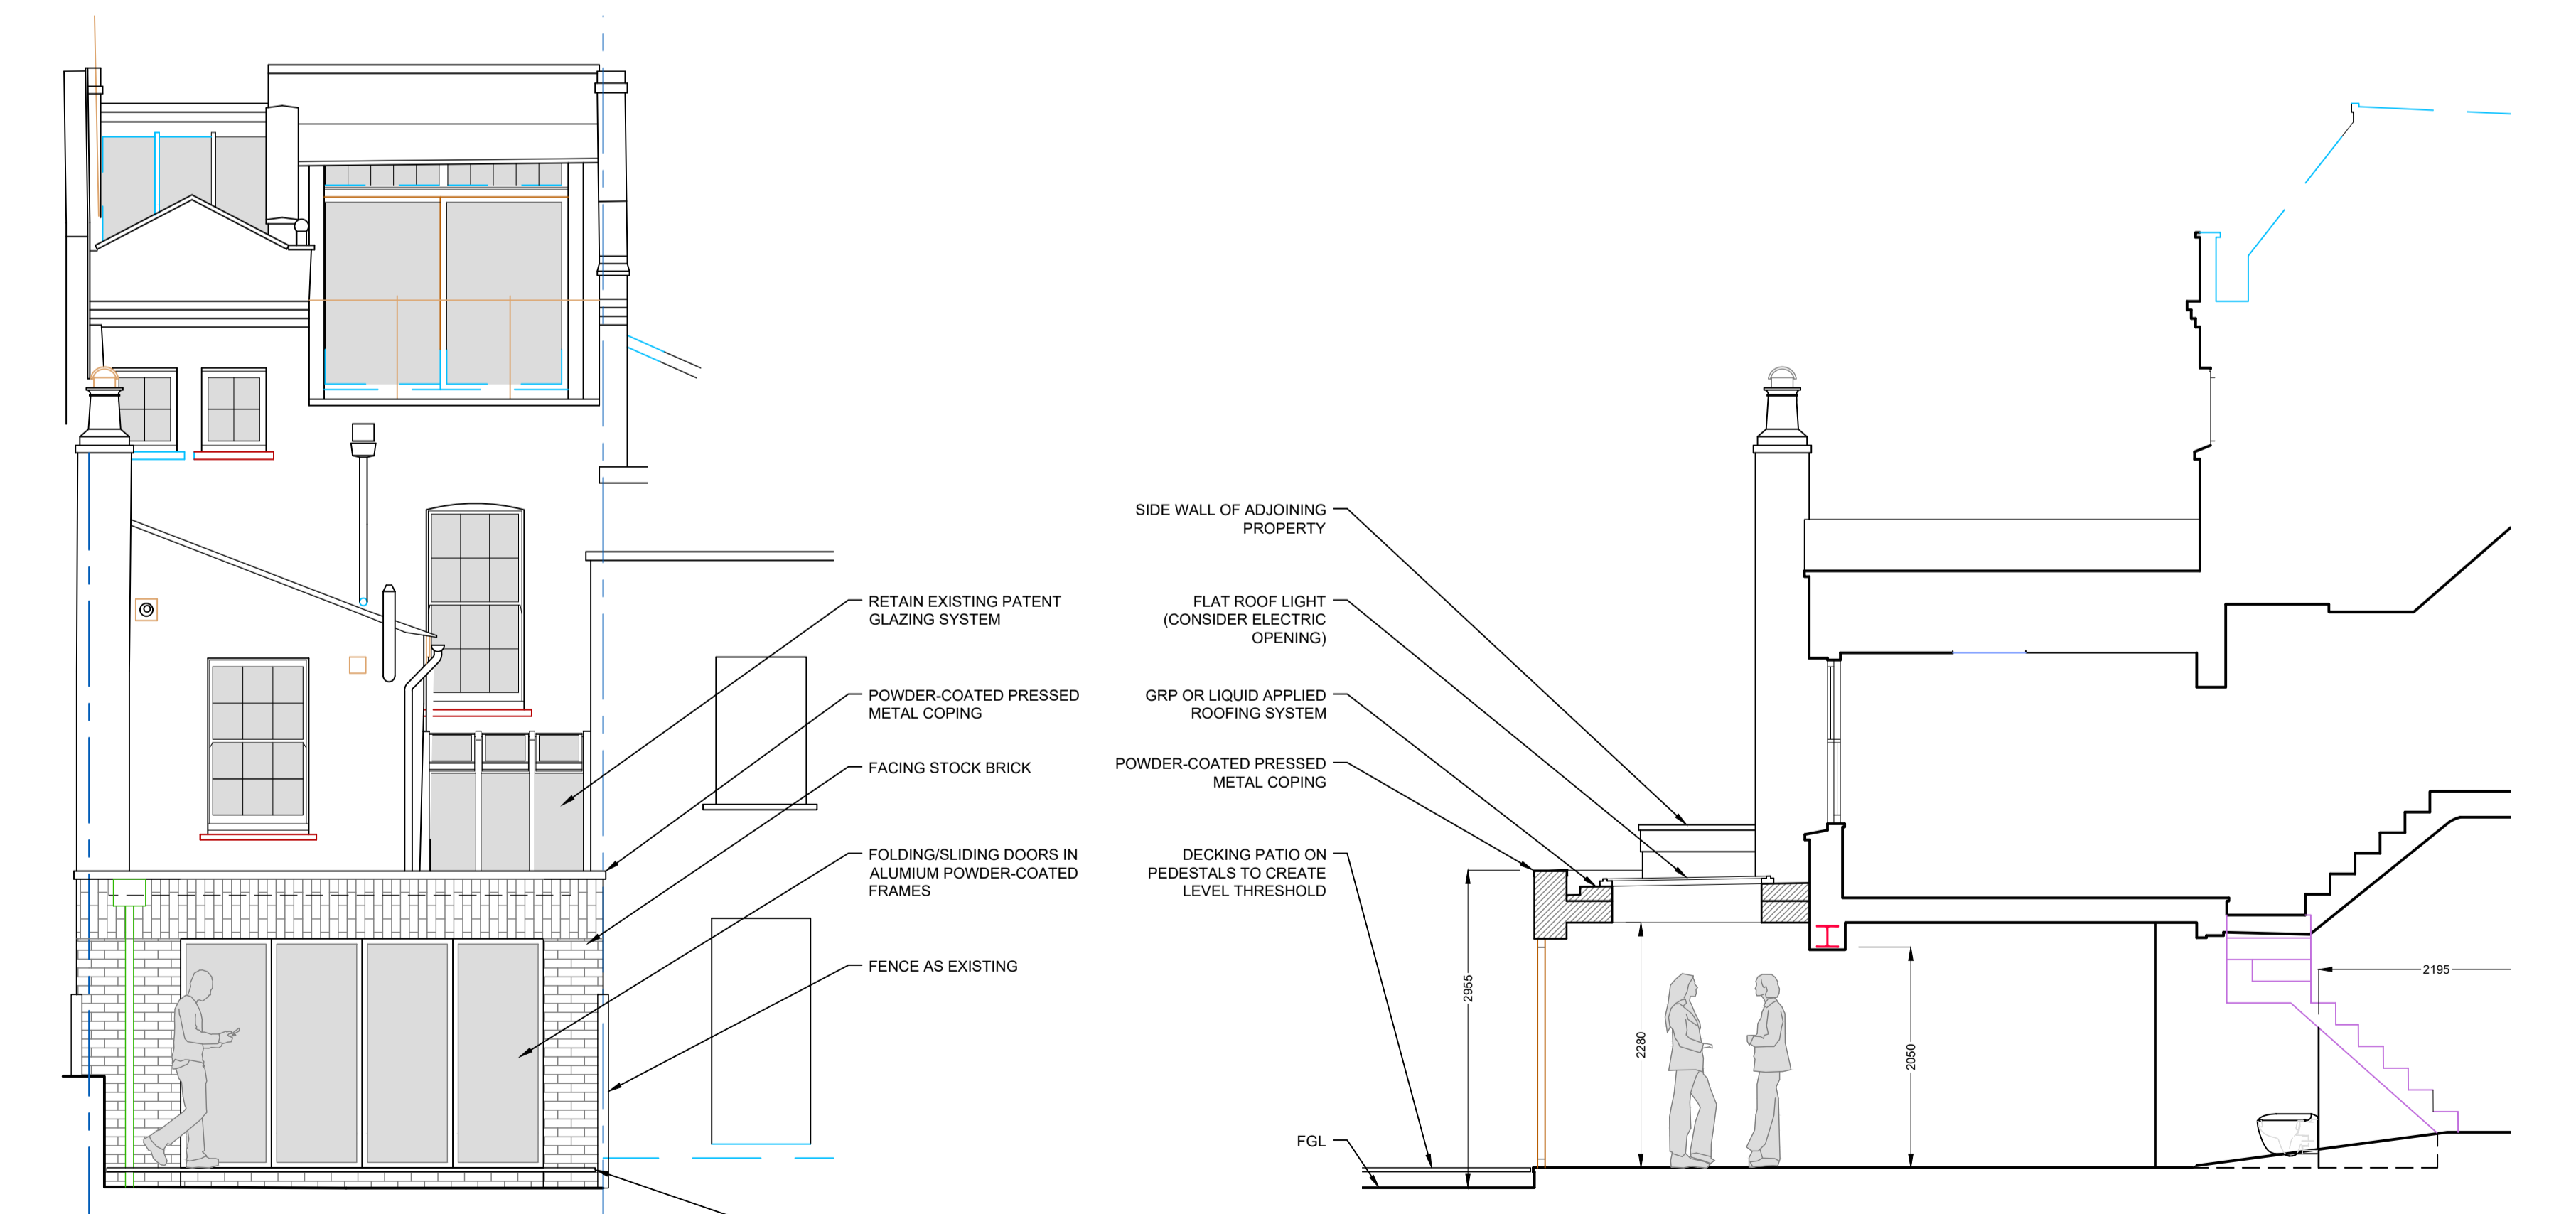

**C** PROPOSED REAR ELEVATION  
 1:50@A1

**D** PROPOSED SECTION  
 1:50@A1

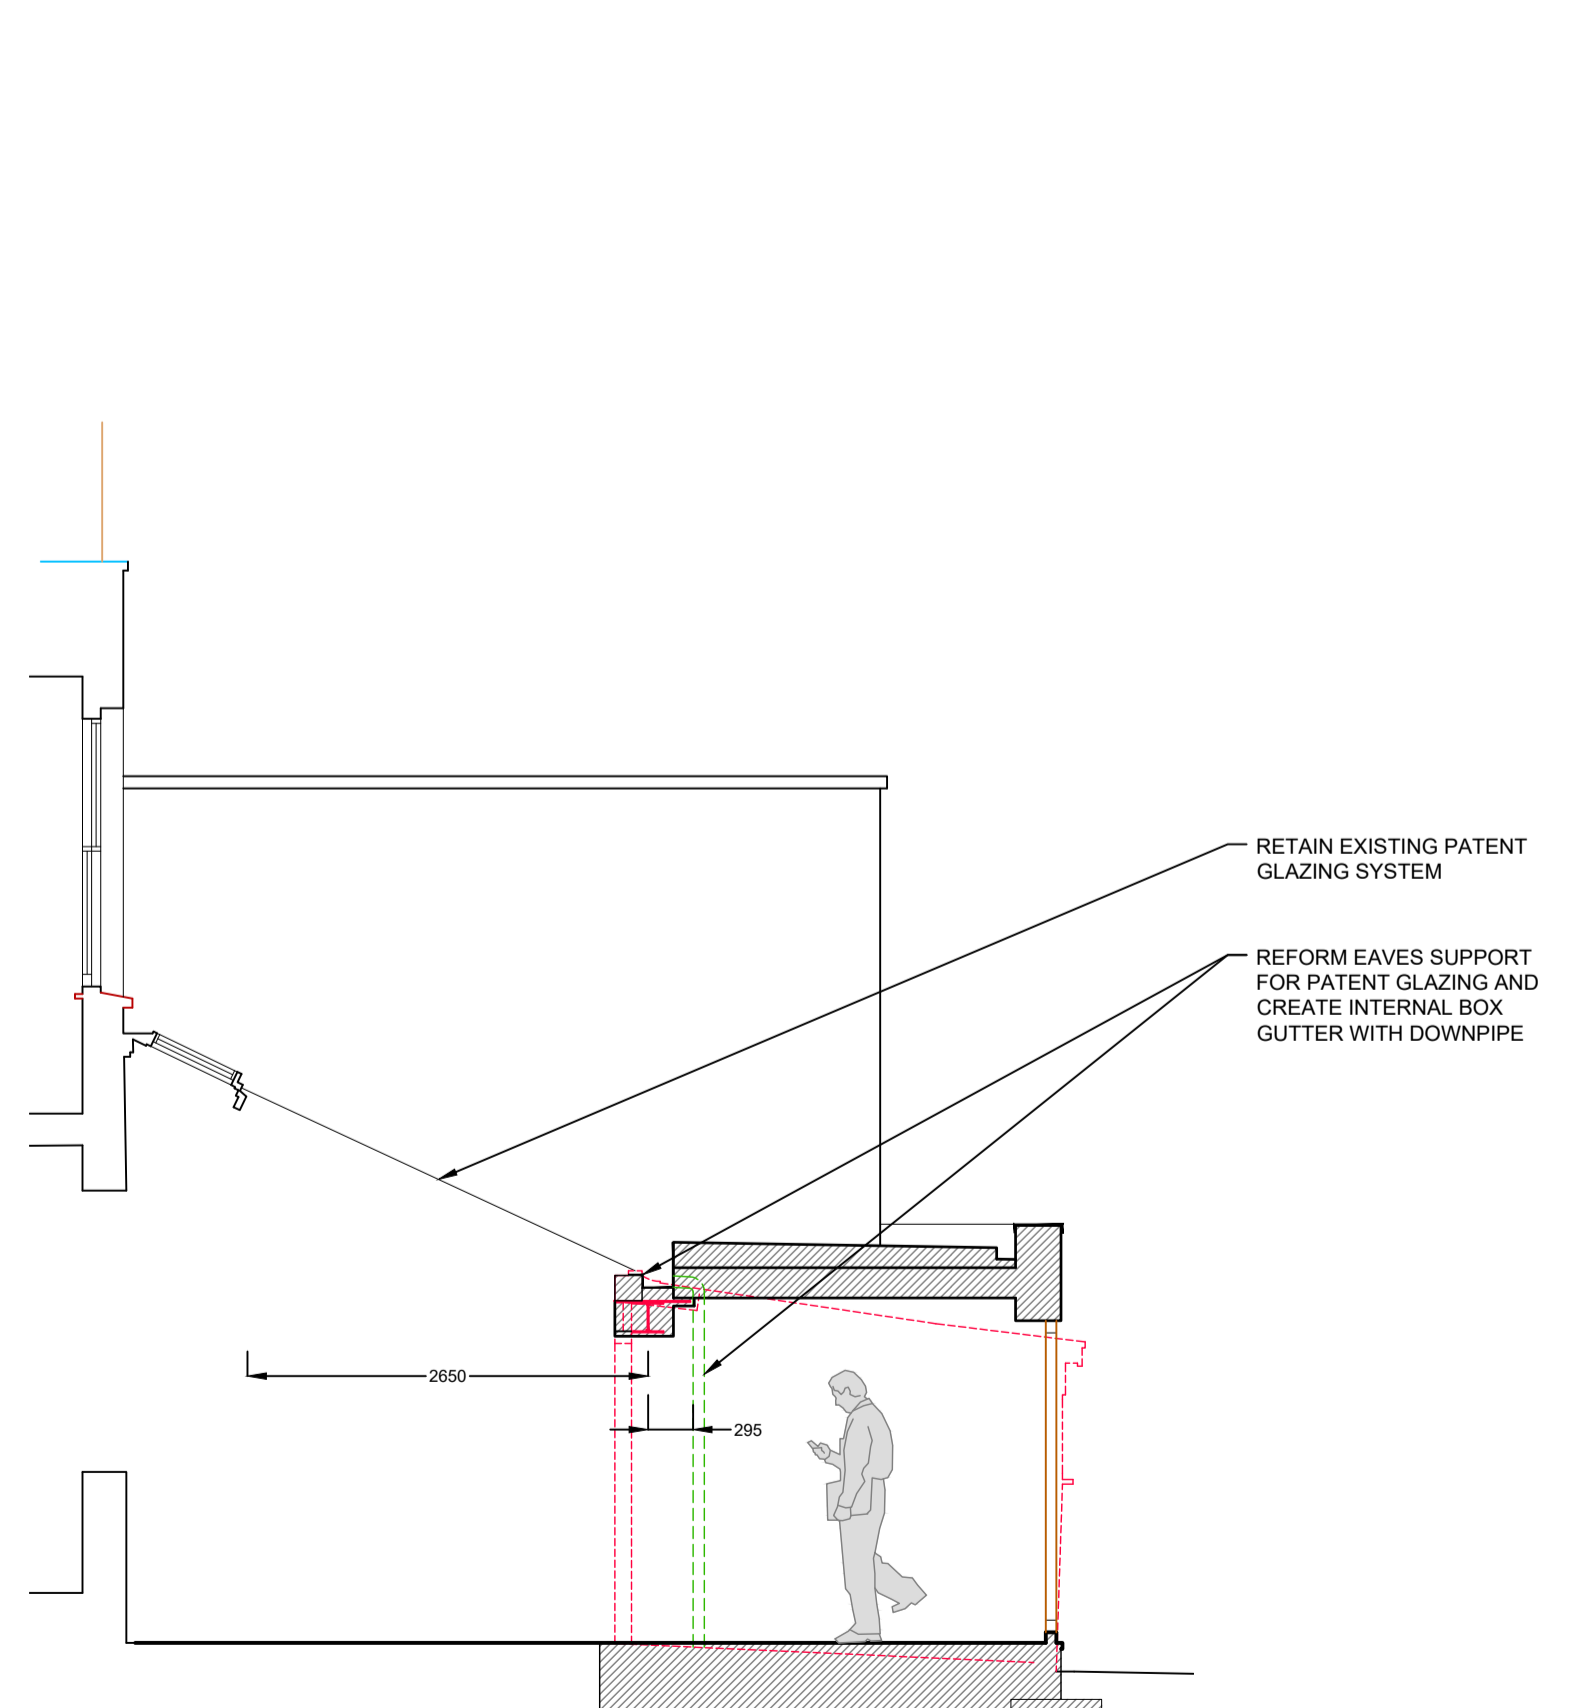

**E** PROPOSED REAR SECTION  
 1:50@A1

REV: DESCRIPTION BY: DATE:  
 **STEPHEN EVANS ARCHITECTS**  
 287 Stoke Newington Church St  
 London N16 9JH  
 020 7096 1187  
 se\_architect.co.uk

CLIENT:  
**SANDRA VERSTRATEN**

PROJECT:  
**24 IVOR STREET  
 LONDON  
 N1 9PJ**

TITLE:  
**PROPOSED ALTERATIONS  
 PROPOSED ARRANGEMENT**

SCALE: 1:50@A1 DATE: OCT 24 DRAWN: FL CHECKED: SE

JOB NO: 767 - L11 DRG NO: 00 REV:

COPYRIGHT IN ALL DOCUMENTS AND DRAWINGS SHALL REMAIN THE PROPERTY OF THE ARCHITECT UNLESS OTHERWISE AGREED IN WRITING BY THE ARCHITECT.