

 

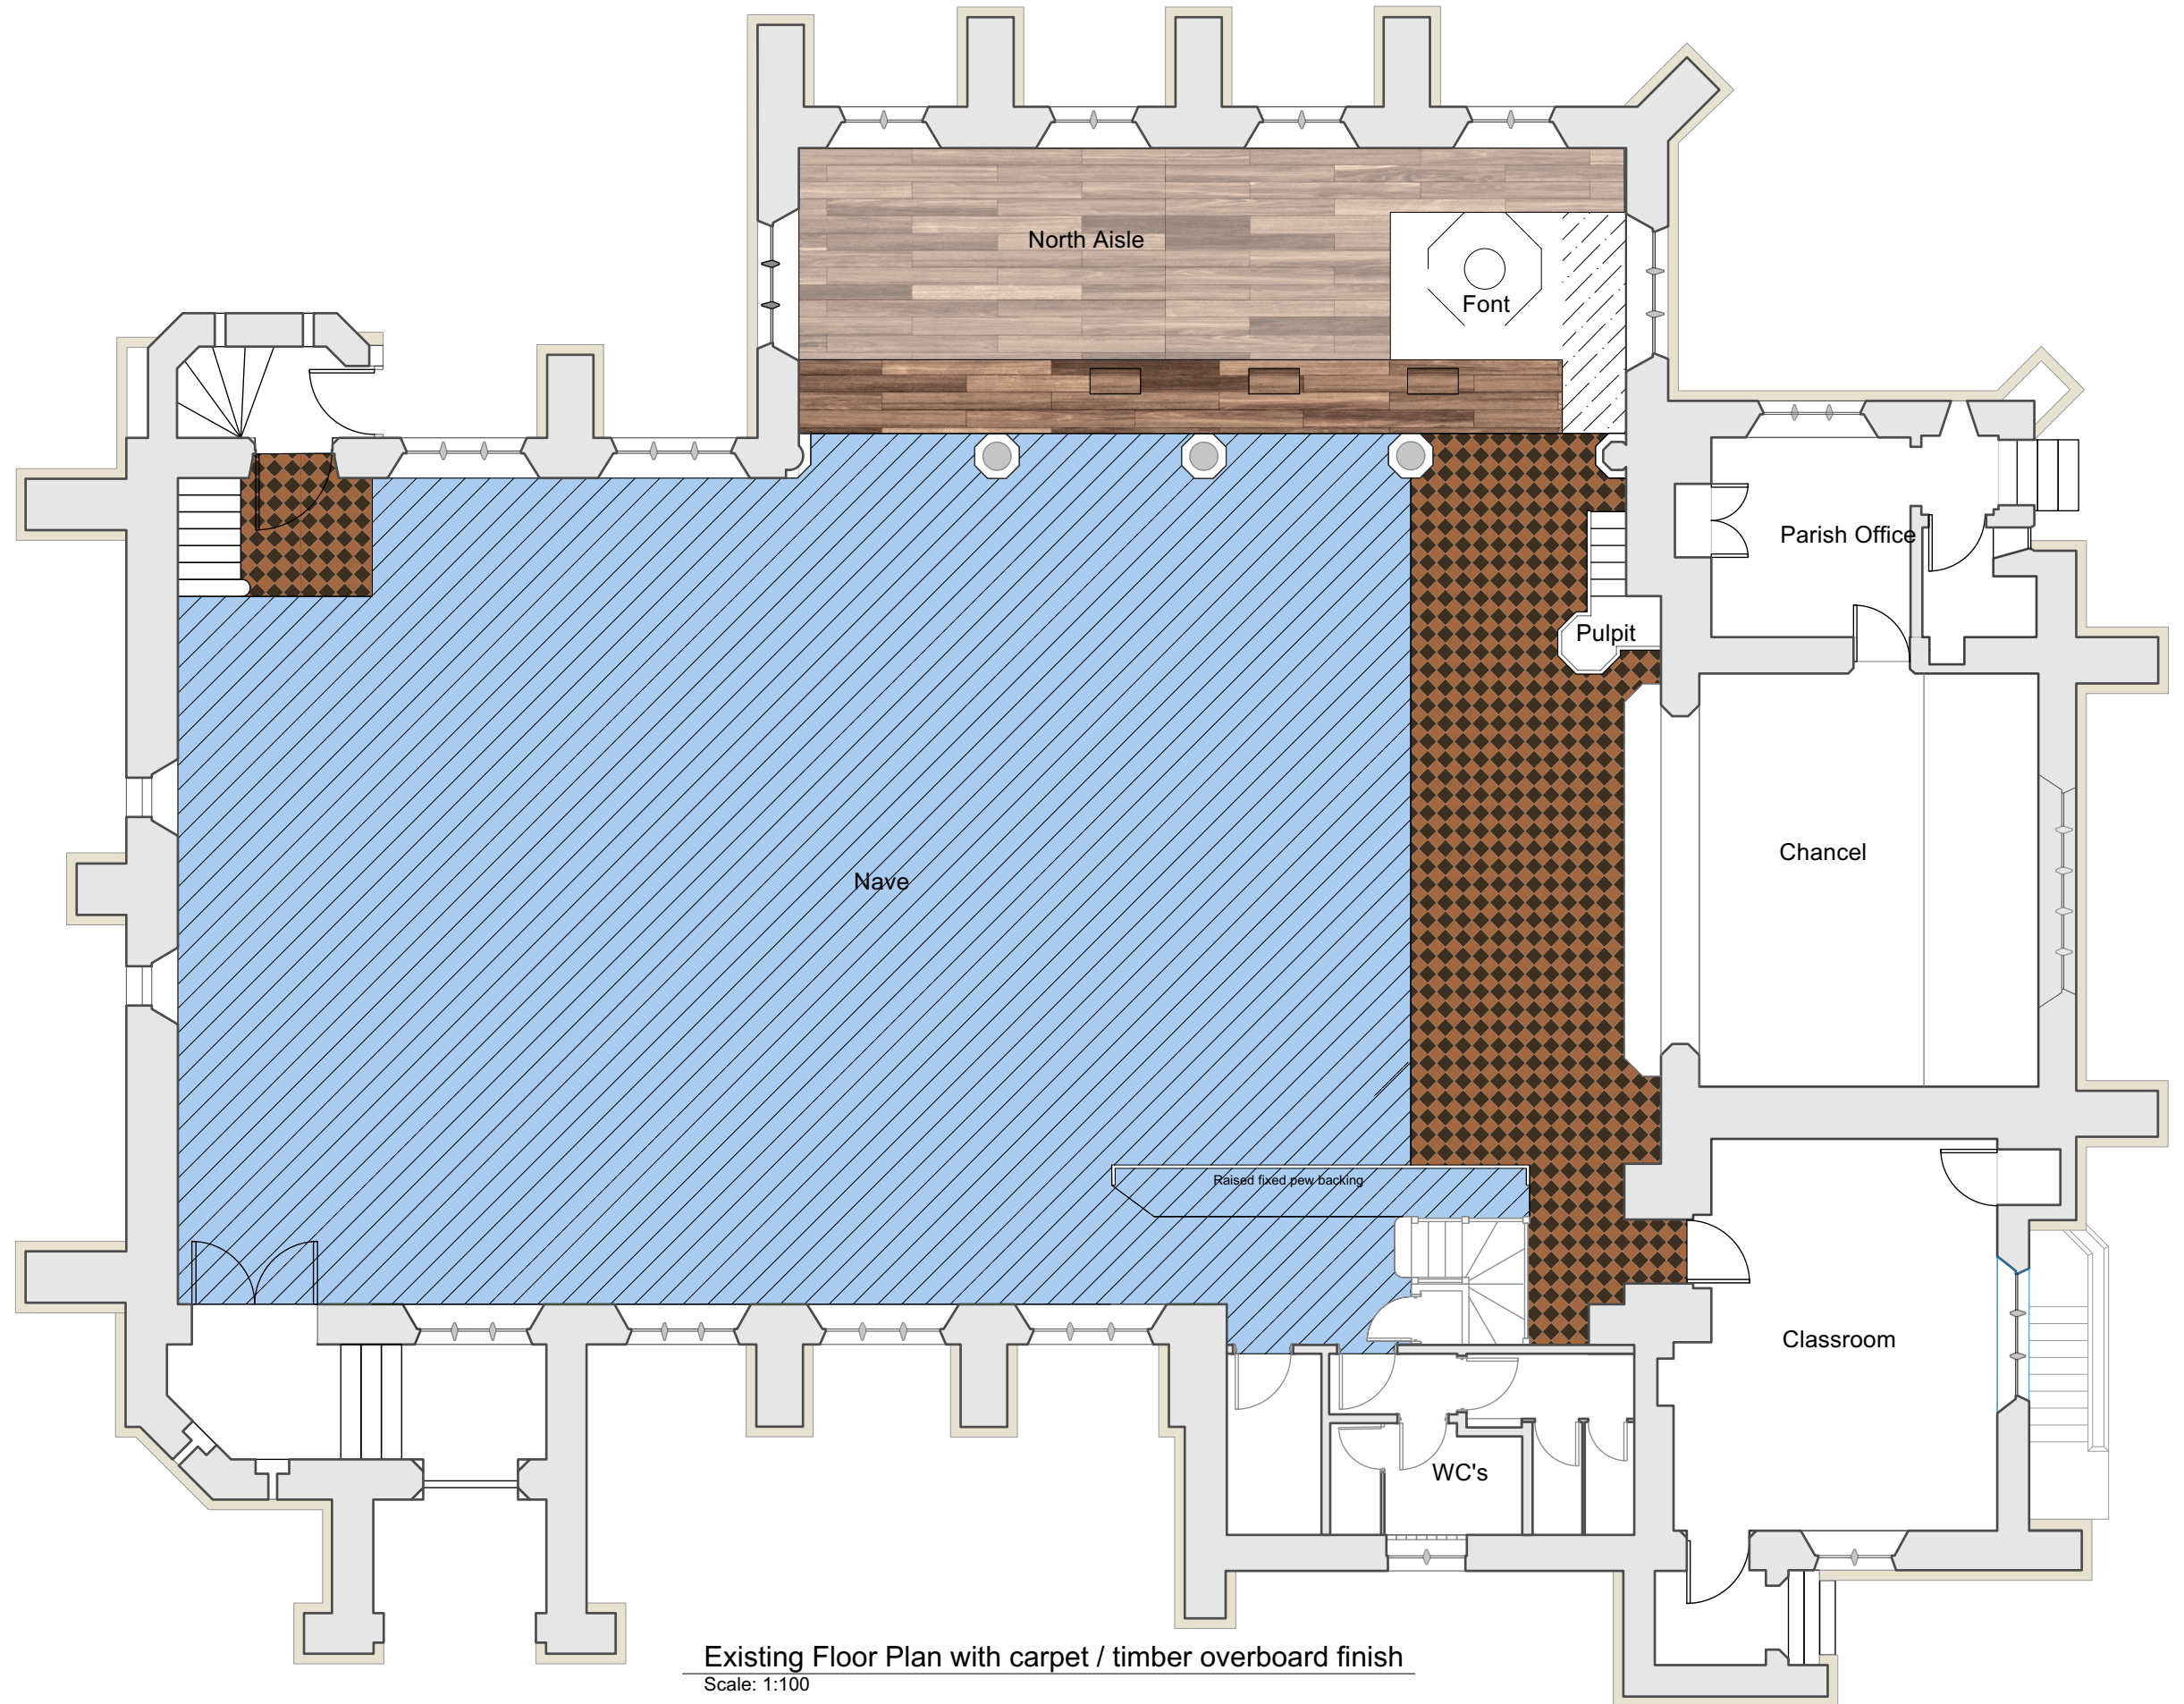



Key

-  Timber strip boarding over suspend timber joist
-  Victorian tile over solid substrate
-  Carpet finish adhered over sheet boarding
-  Timber strip boarding over Victorian tile



Existing Floor Plan with carpet / timber overboard finish
Scale: 1:100

 Chartered Building Surveyors Project Managers Land Agents LONDON 181 Union Street, Southwark, SE1 0LN	T 01256 701176 www.ryanbunce.co.uk email: info@ryanbunce.co.uk HAMPSHIRE Rose Cottage, The Bury Odiham, RG29 1NB	PROJECT Roslyn Hill Unitarian Chapel FLOORING RESTORATION AND HEATING PROJECT		CLIENT Roslyn Hill Unitarian Chapel		
		DRAWING TITLE FLOOR PLAN AS EXISTING		DATE 16/09/2024	SCALE 1:100	SHEET SIZE ISO A3
		File name: Roslyn Hill Floors 08 Dec 2024.vwx Printed on: 11/12/2024		DRAWING NO J239 / 01	DRAWN BY REV	