


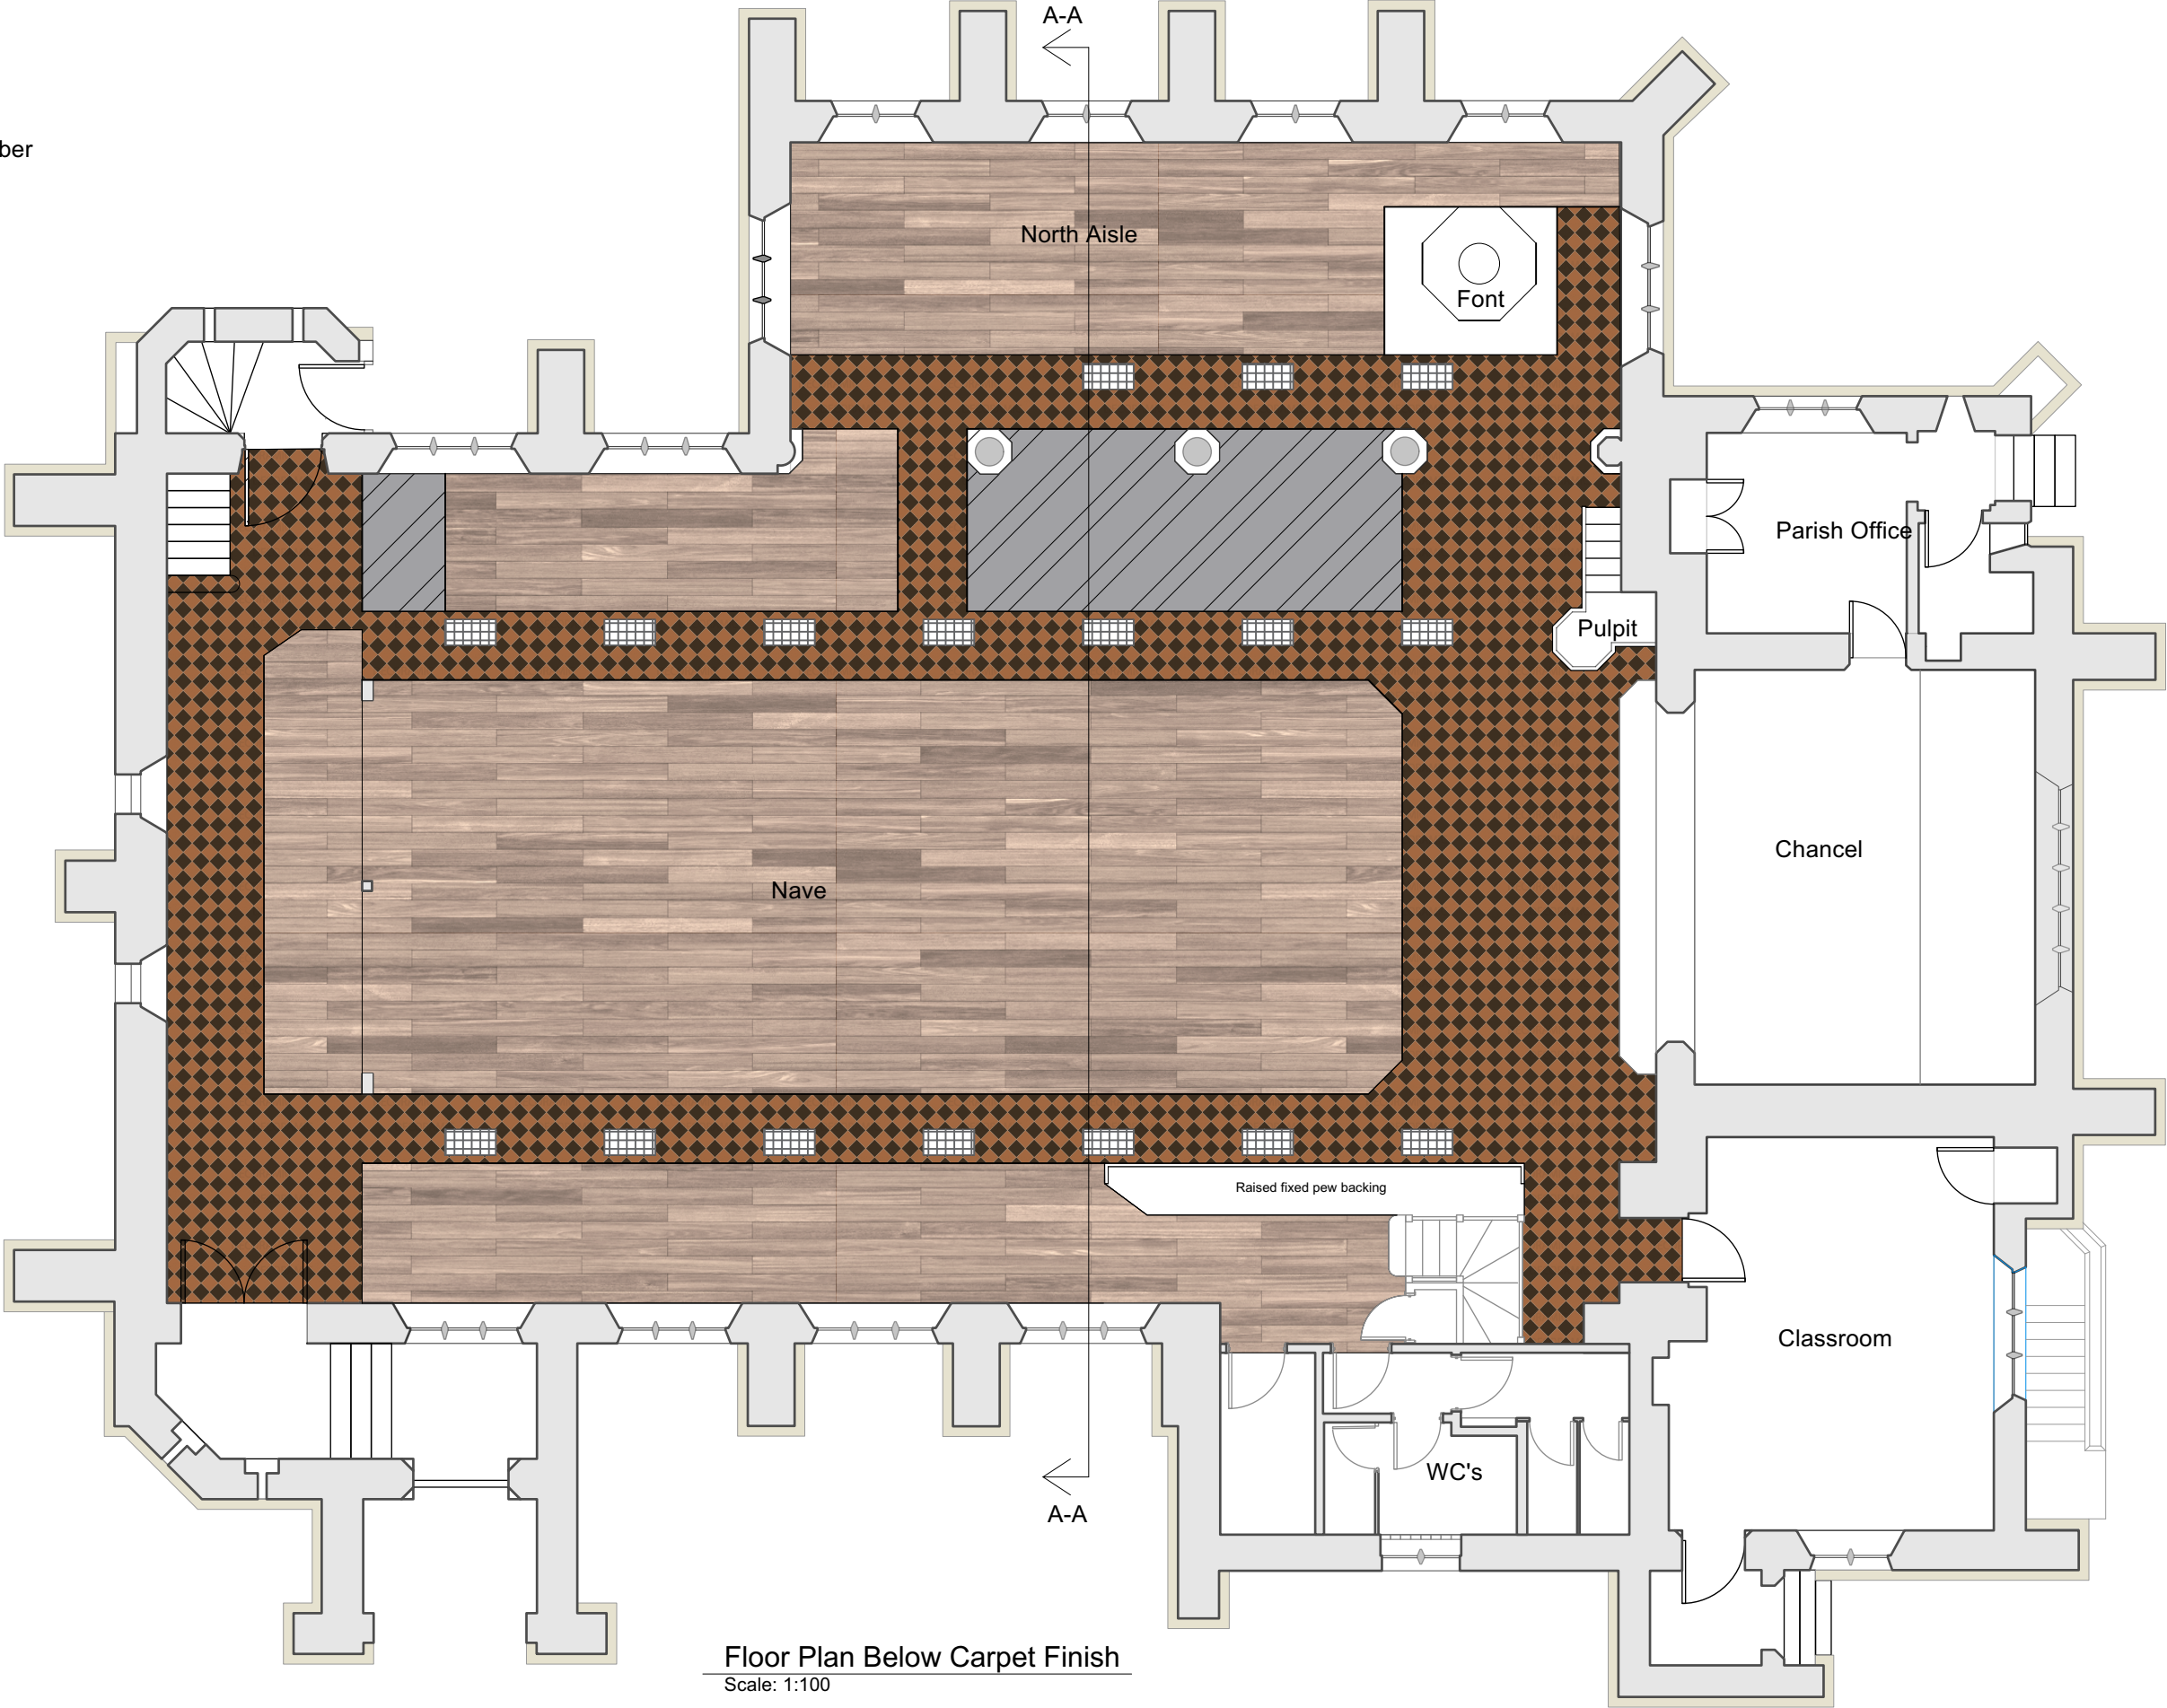



Key

-  Timber strip boarding over suspend timber joist, (former raised pew platforms)
-  Victorian tile over solid substrate
-  Solid concrete infill to previously suspend timber joist



Floor Plan Below Carpet Finish
Scale: 1:100

<div><div><div>RYAN BUNCE & CO</div><div>Chartered Building Surveyors Project Managers Land Agents</div></div><div><div>LONDON</div><div>181 Union Street, Southwark , SE1 0LN</div></div><div><div>HAMPSHIRE</div><div>Rose Cottage, The Bury Odiham, RG29 1NB</div></div><div><div>T 01256 701176</div><div>www.ryanbunce.co.uk</div><div>email: info@ryanbunce.co.uk</div></div></div>	PROJECT Rosslyn Hill Unitarian Chapel FLOORING RESTORATION AND HEATING PROJECT	CLIENT Rosslyn Hill Unitarian Chapel			
	DRAWING TITLE FLOOR PLAN BELOW CARPET FINISH	DATE 16/09/2024	SCALE 1:100	SHEET SIZE ISO A3	DRAWN BY
	File name: Roslyn Hill Floors.vwx Printed on: 16/09/2024		DRAWING NO J239 / 02		REV