


NOTES

- PROPOSED VMo2 GRP SHROUD TO BE INSTALLED
- PROPOSED VMo2 7.5m HIGH BESPOKE FLI MONOPOLE C/W NEW SLIMLINE HEADFRAME TO BE INSTALLED TO PROPOSED STEELWORK
- PROPOSED VMo2 GRILLAGE TO BE INSTALLED ON ROOFTOP SUPPORTED BY 4No. PLINTHS
- PROPOSED VMo2 3No. ANTENNAS AT 26.8m TO BE INSTALLED TO PROPOSED HEADFRAME
- PROPOSED VMo2 3No. ANTENNAS AT 28.115m TO BE INSTALLED ONTO PROPOSED HEADFRAME
- PROPOSED VMo2 12No. RRUS TO BE INSTALLED ON RAILS FIXED TO PROPOSED GANTRY POLES
- PROPOSED VMo2 1No. OUTDOOR PERCY PSU INSTALLED ON PROPOSED GRILLAGE PLATFORM
- PROPOSED VMo2 2No. FLAT PACK FRAME TO BE INSTALLED ON PROPOSED STEELWORK
- PROPOSED VMo2 1No. HANDRAIL TO BE INSTALLED ON GRILLAGE

NOTE:
SHROUD SHOWN INDICATIVELY

VMo2 3No. ANTENNA AT 25.0m MEAN TO BE REMOVED

VMo2 3No. ANTENNA AT 25.7m MEAN TO BE REMOVED

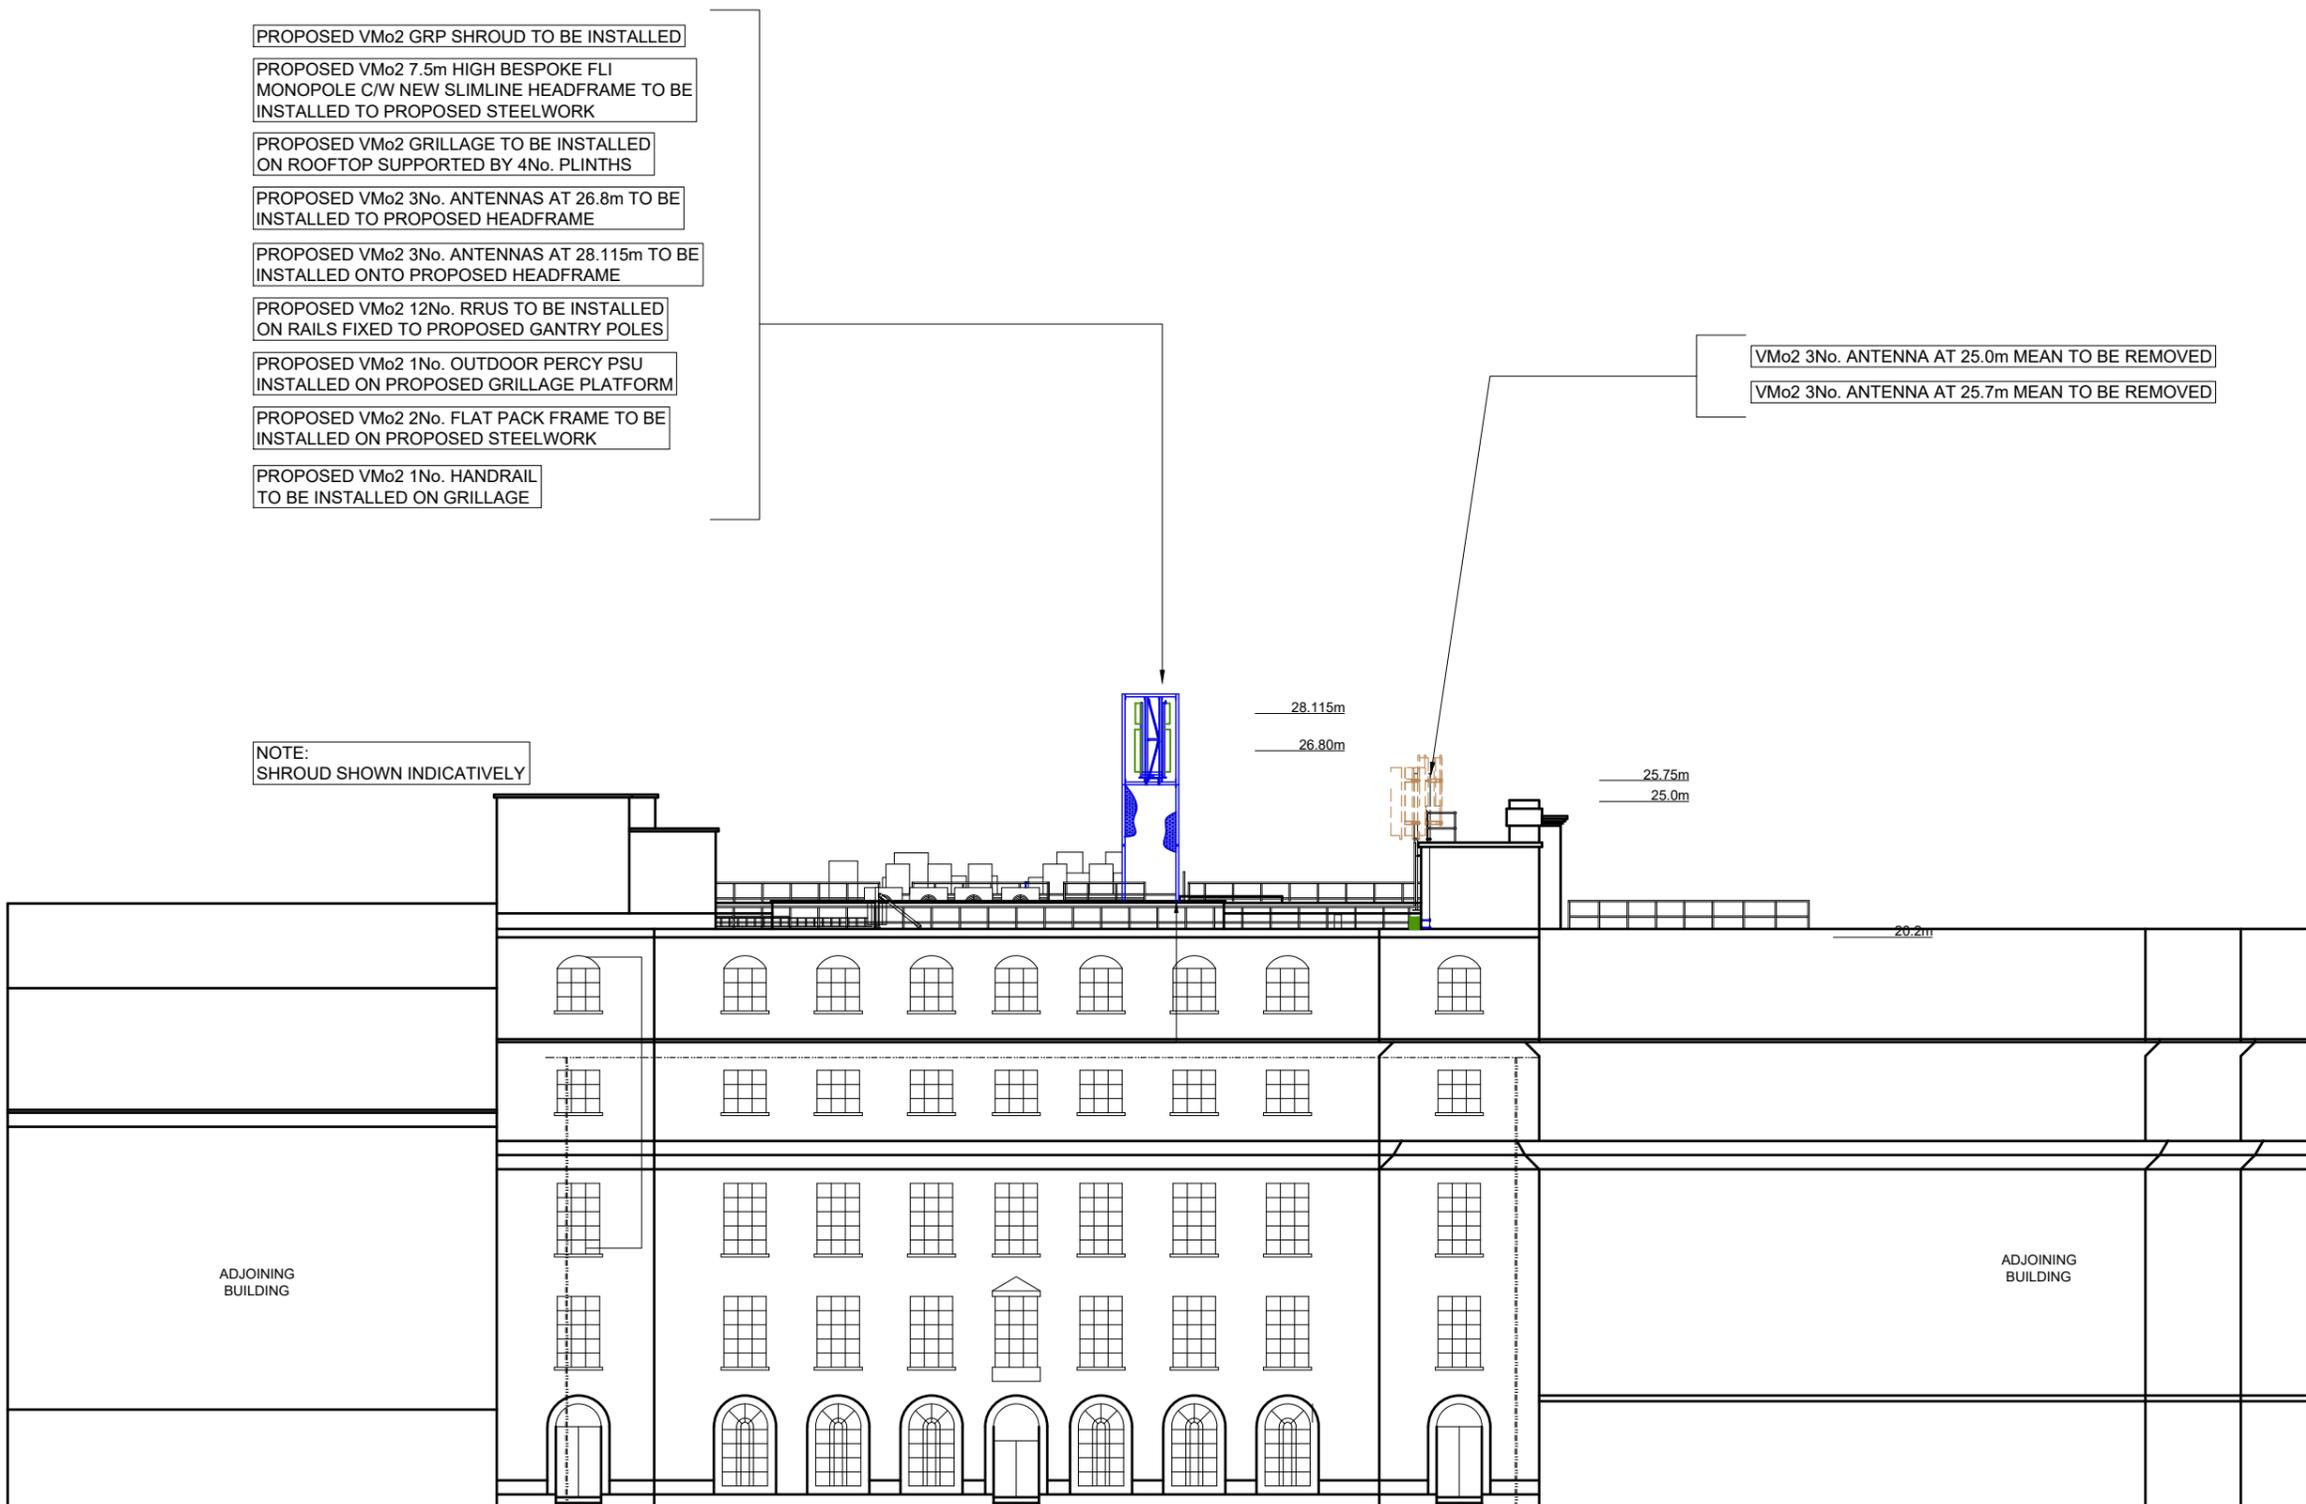

PROJECT No.	COM-0007834
CSID	13622022
VFID	N/A
CSR	2442
CELL No.	244202

BT SKYLINE No.
NW0031

ISS	REVISION	DATE	DRN	APP
26	COM-0007834 MAJOR AMEND	24/05/24	HFC	HFC
25	COM-0007834 LEASE AMEND	01/12/23	HFC	HFC
24	COM-0007834 LEASE AMEND	13/07/23	HFC	HFC
23	COM-0007834 MAJOR AMEND	15/05/23	HFC	HFC
22	COM-0007834 MAJOR AMEND	22/04/22	HFC	HFC



CELLNEX UK
 R+, 4TH FLOOR, 2 BLAGRAVE STREET, READING, RG1 1AZ
 Tel. 020 4526 8553

SITE No **166657**
 EUSTON TE
 EUSTON ROAD
 CAMDEN
 GREATER LONDON 3
 NW1 2BH

NGR TQ 29740 82540

OS GRID 529740 182540

TITLE
 SE ELEVATION ENHANCED
 PROPOSED
 VM02 LTD

SCALE 1:250

DRAWN HF 27/02/13

APPROVED HFC 24/05/24

DRG No. Sheet 6 of 8 Rev

166657-03-150-MD026 26

SOUTH EAST ELEVATION
 SCALE 1:250

FEINT DETAILS INDICATE LOCATIONS RESERVED FOR OTHER PROPOSALS WHICH MAY BE THE SUBJECT OF SEPARATE APPLICATIONS