





Alpha Court

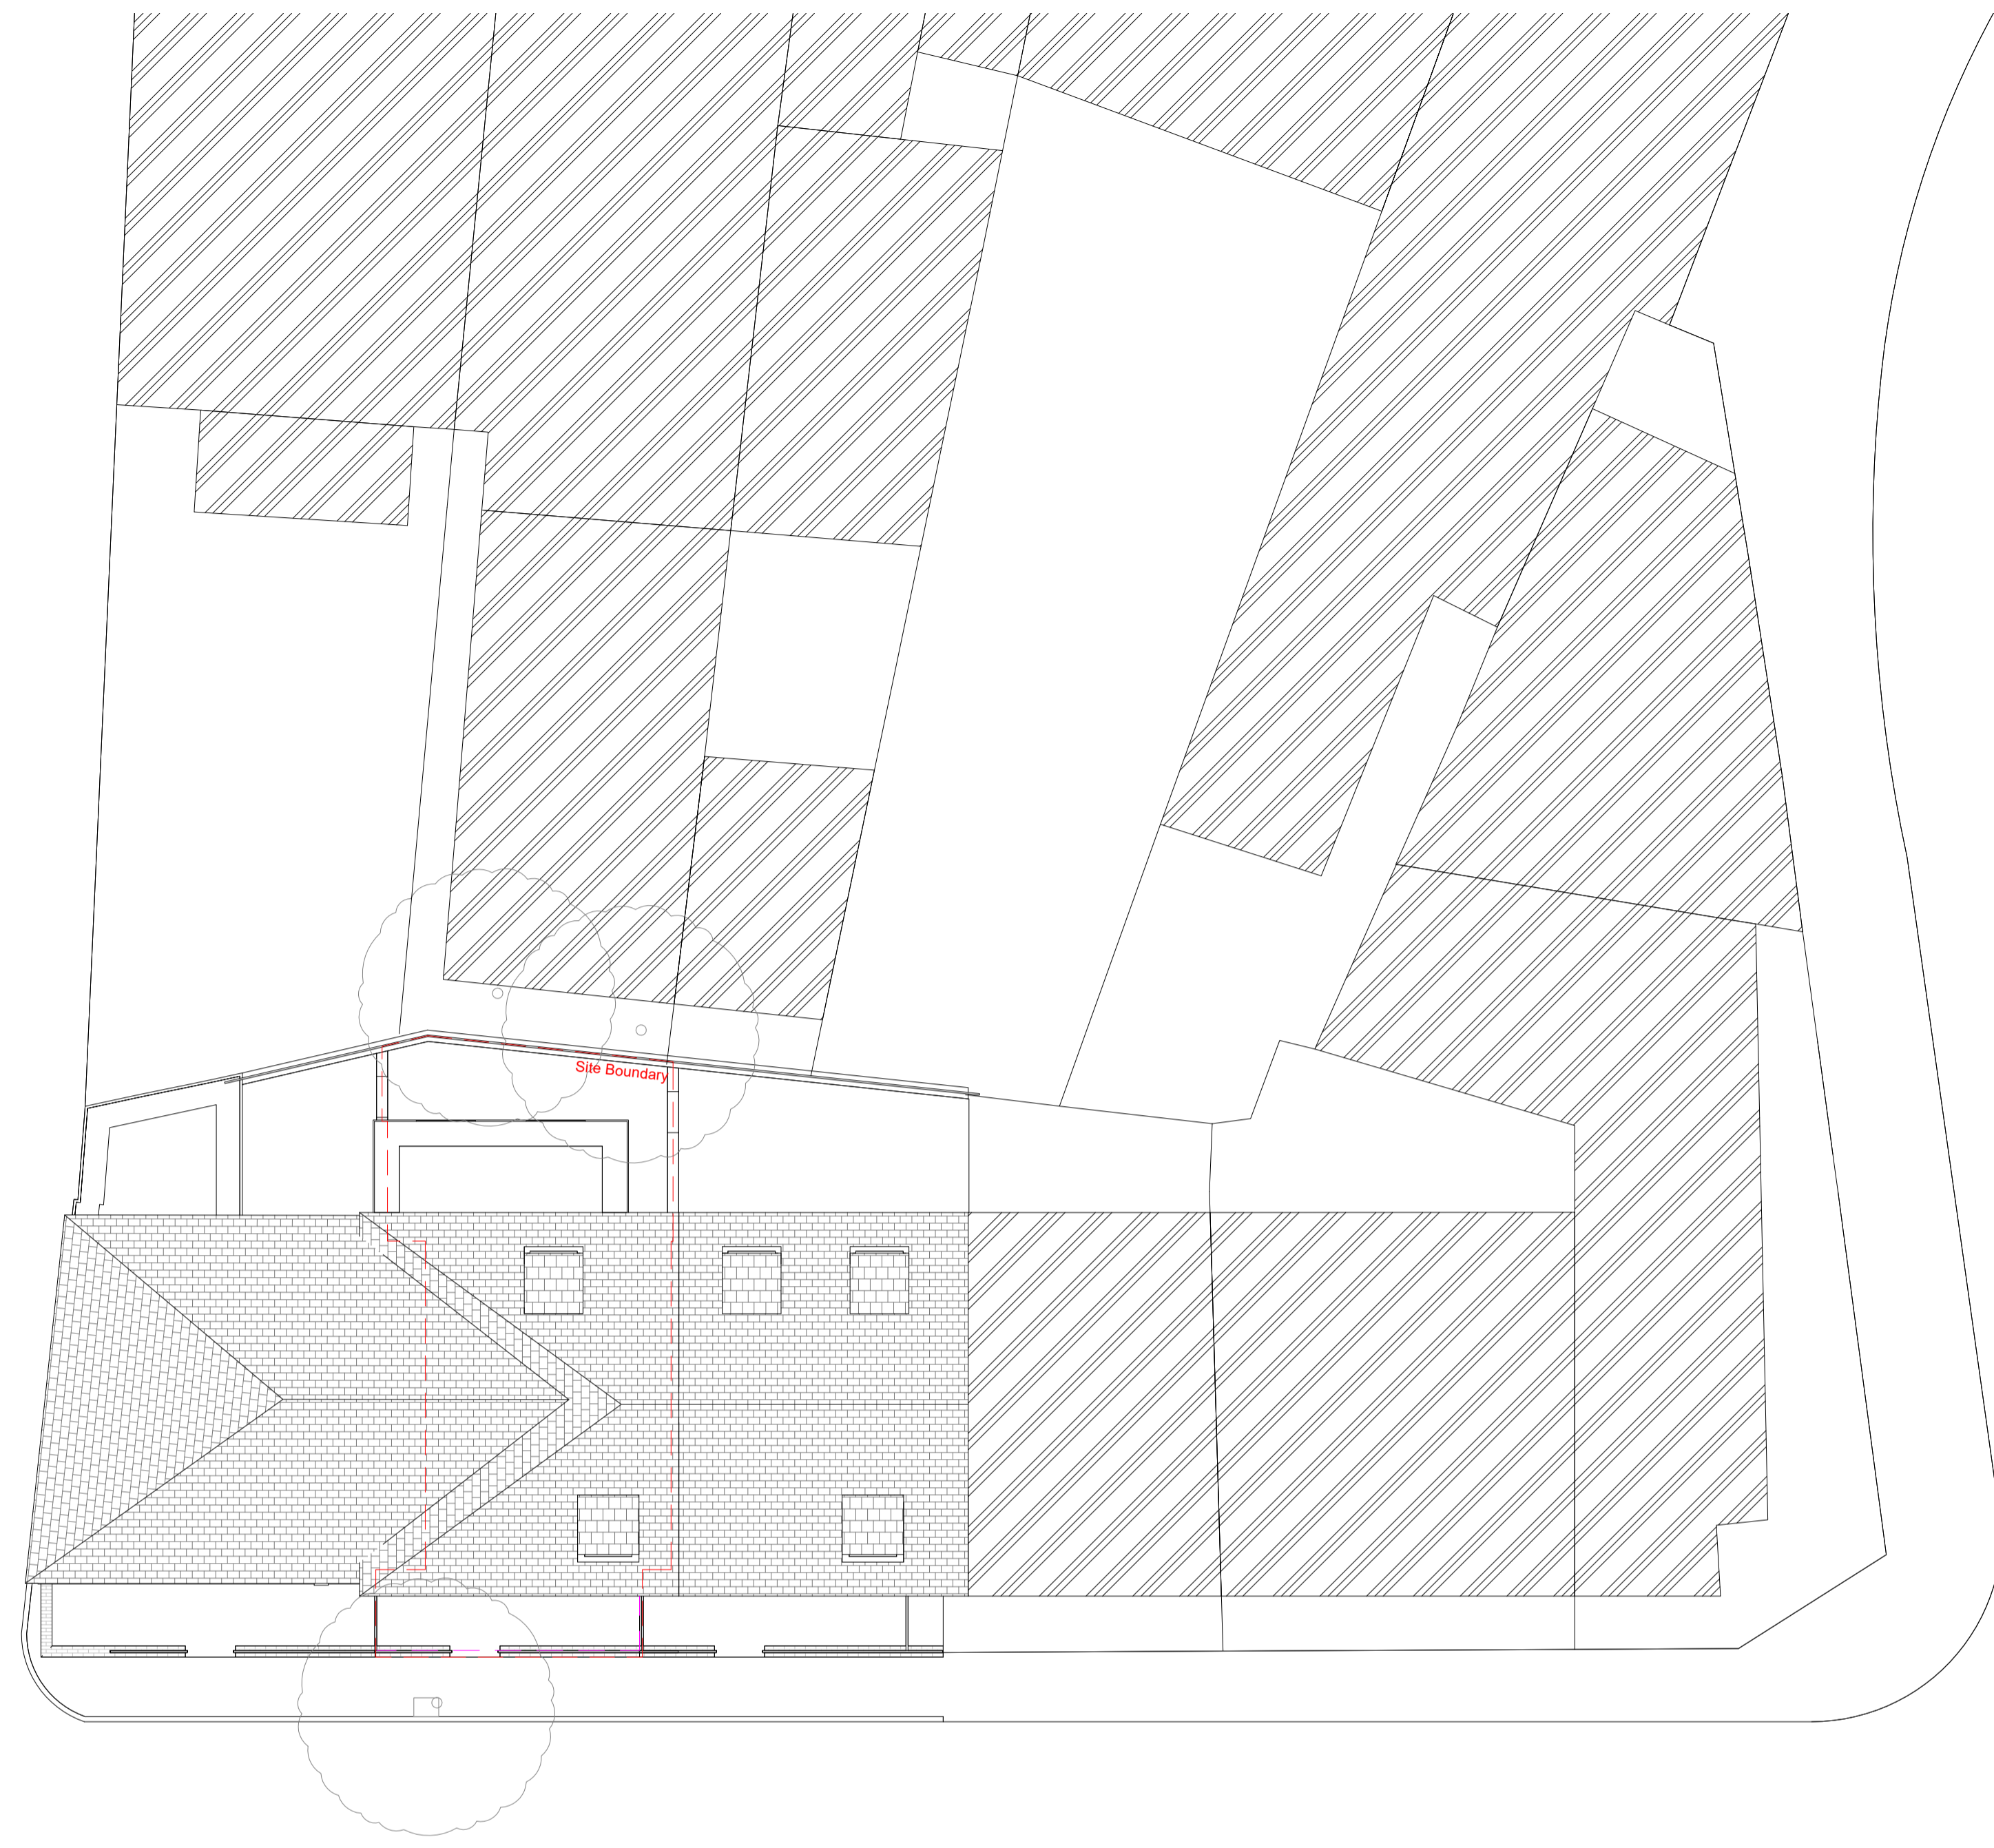

Raglan Street

Anglers Street

- general notes
1. © This drawing is copyright In Situ Architects and must not be copied in whole or part without prior consent.
  2. Do not scale from this drawing.
  3. Refer to drawing number.
  4. This drawing is to be read in conjunction with all other relevant architects and engineer's drawings.
  5. All dimensions to be checked on site prior to commencement of works and any discrepancies are to be checked with the architect immediately.
  6. Unless otherwise stated all dimensions are in mm.
  7. Not For Construction

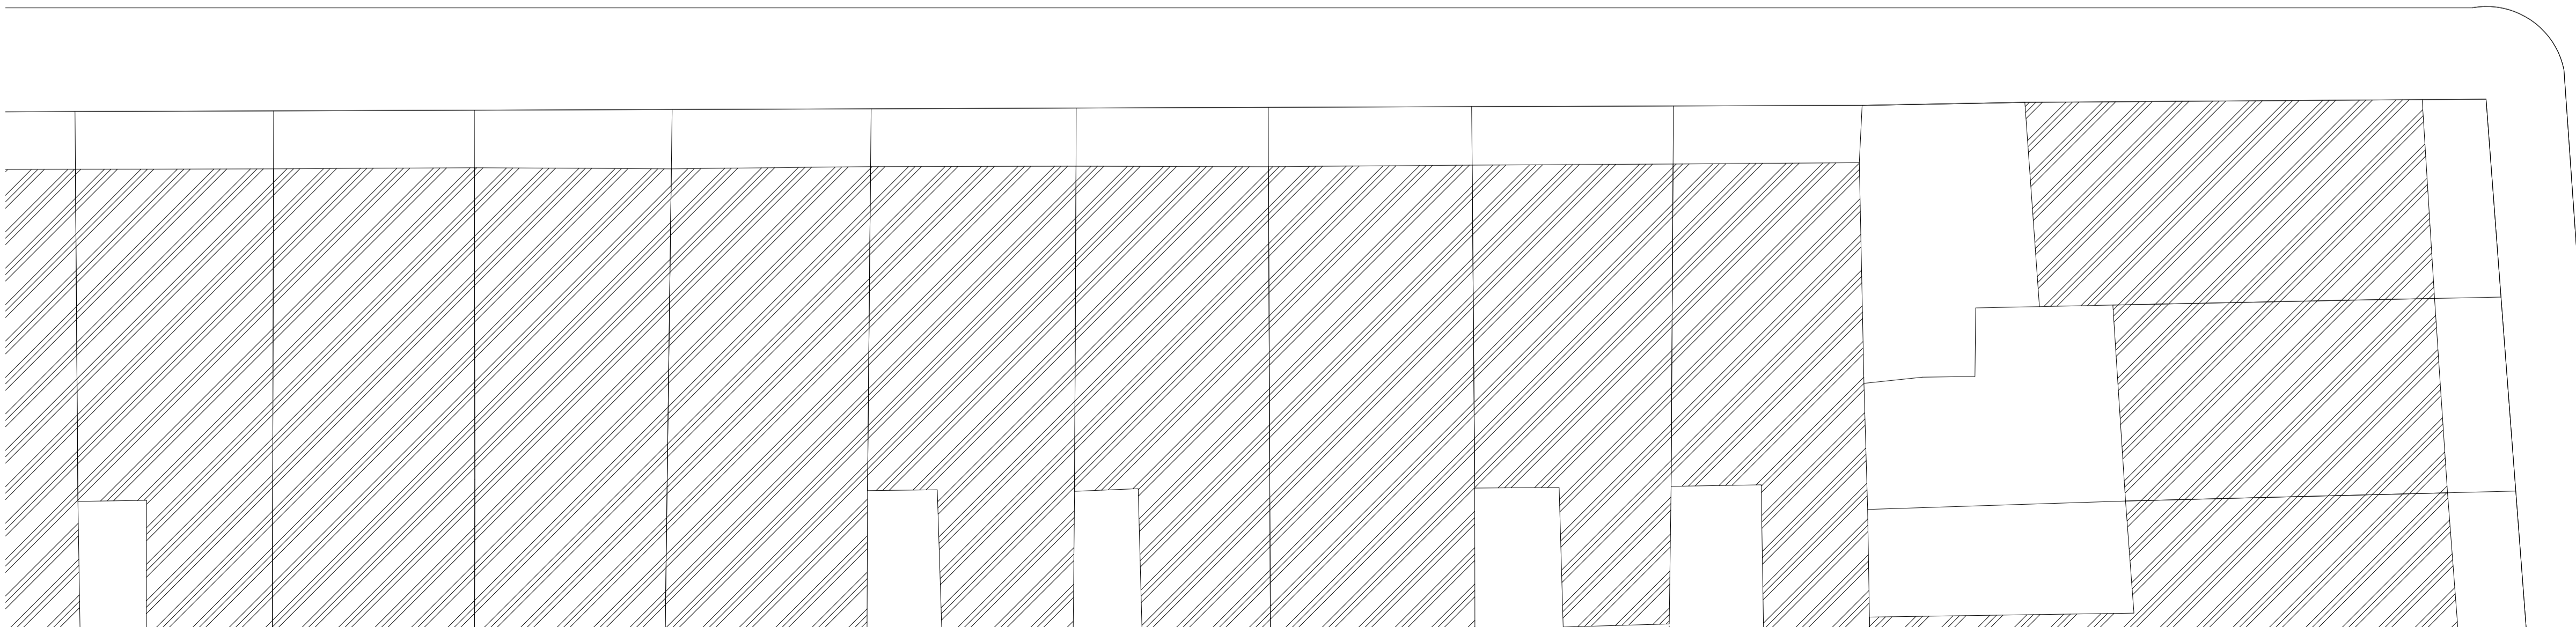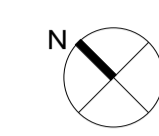 

rev	date	description	dw

client Mariz da Costa and Denise Neves

project **7 Raglan Street**

status **Planning**

drawing title **Site Plan**

drawing no **A2310\_007**

project no - originator - volume - level - type - role - number

scale 1 : 100 date 11/08/23 drawn SK

original A1 revision checked SB

**IN SITU**  
 address 39 Eric Street, London, E3 4TG  
 telephone +44 (0)777 276 0270  
 email simon.insitu@gmail.com  
 website www.insitulondon.com

