


PROPOSED WEST ELEVATION

Scaffold Shroud

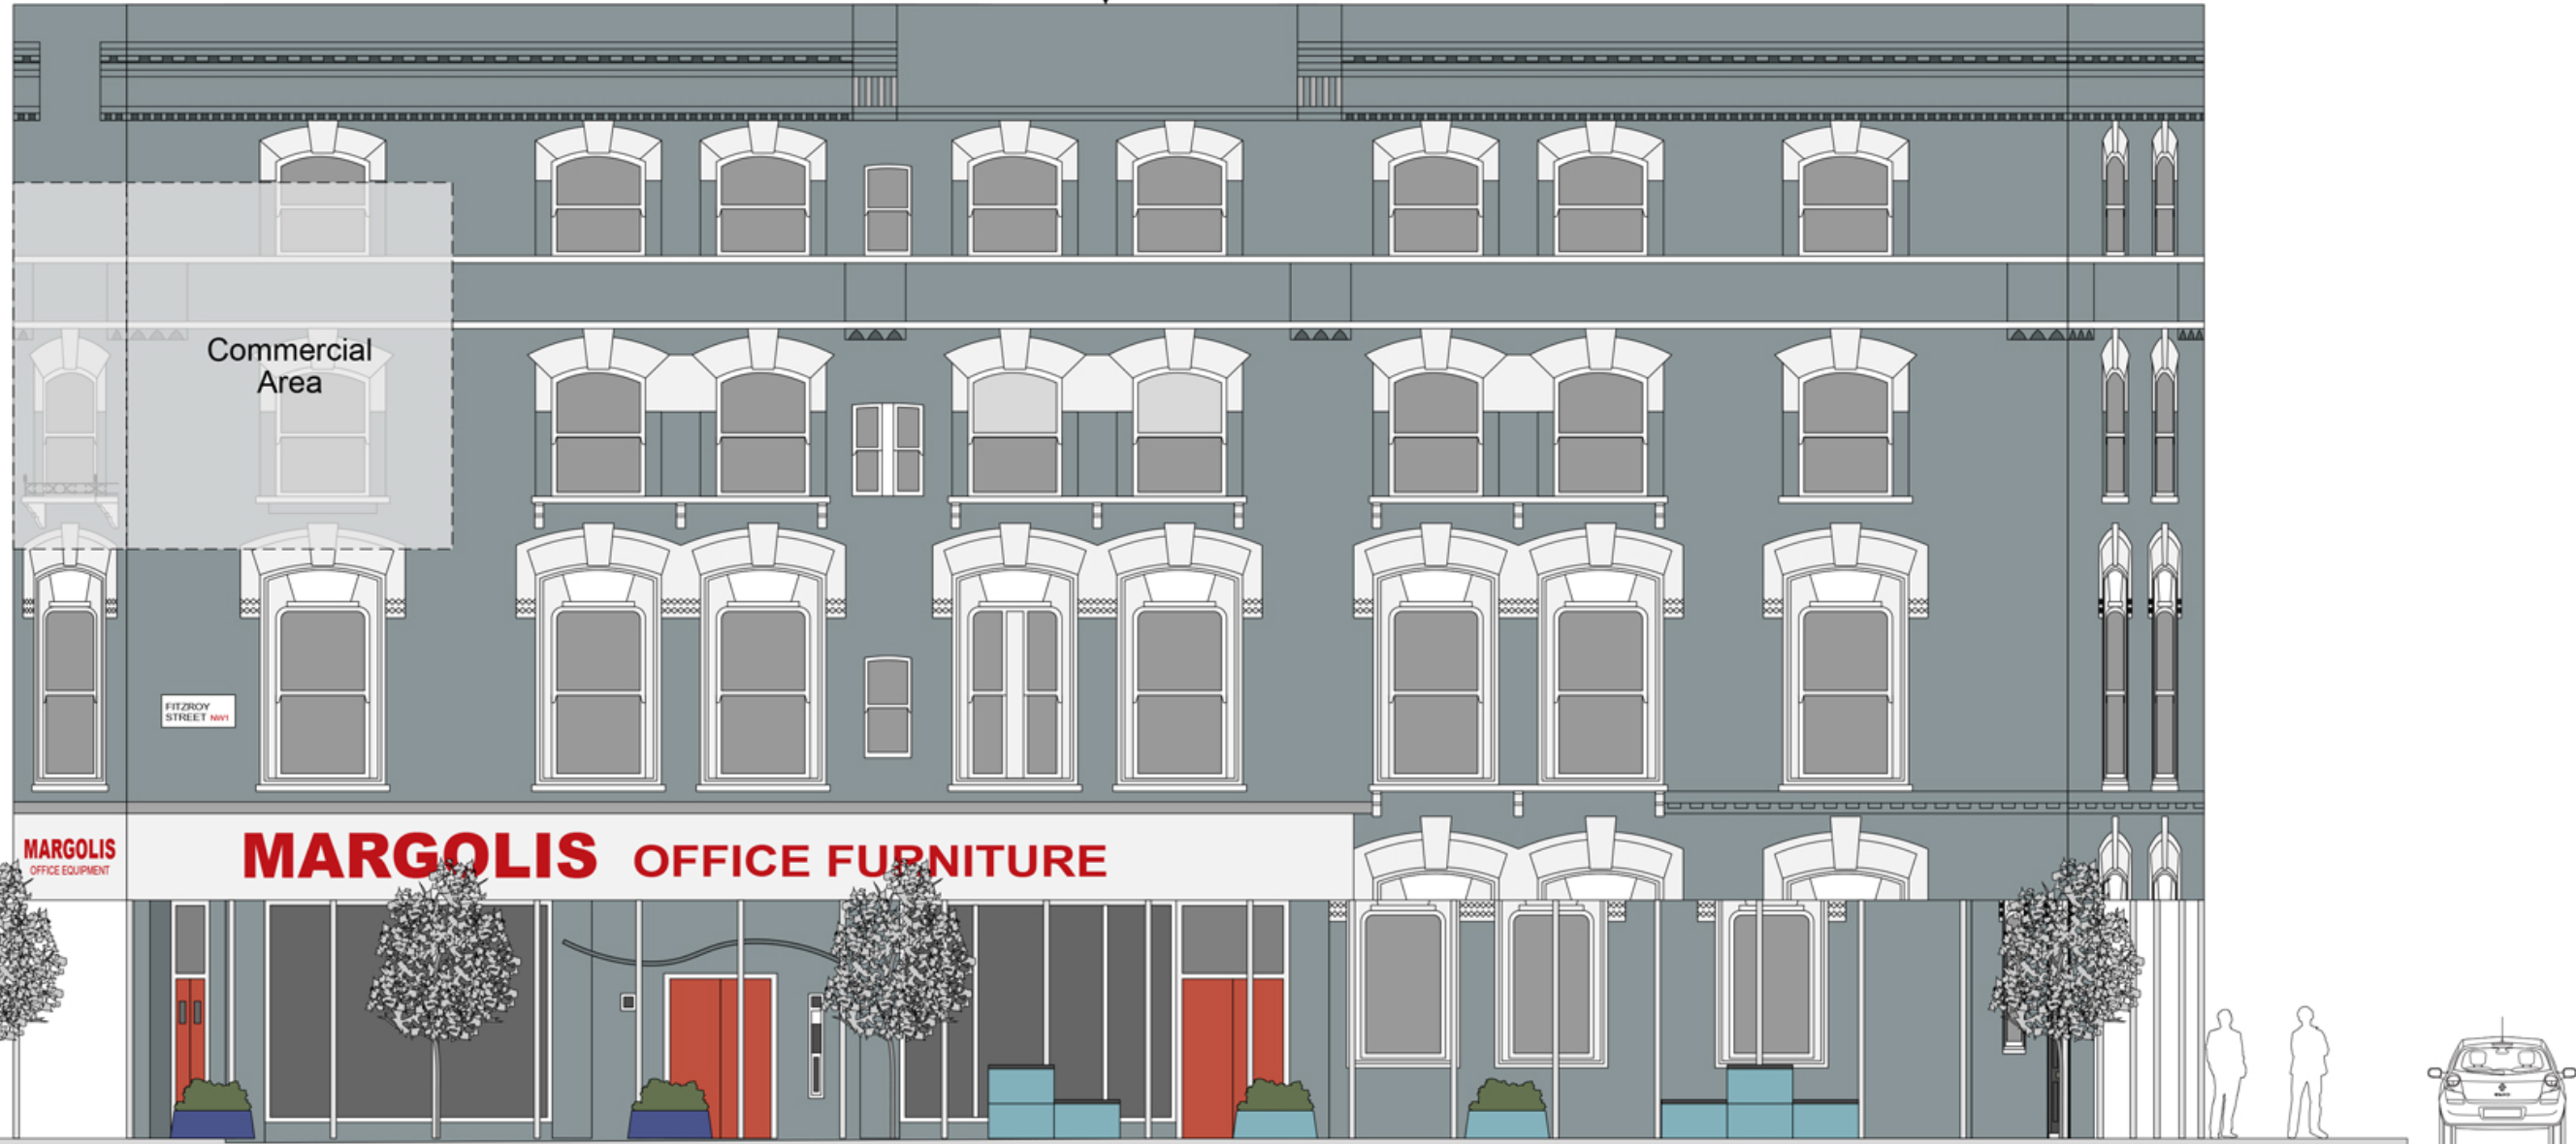

Site:

341 Euston Road, London NW1 3AD

Title:

Proposed West Elevation

Date:

03/12/2024

Dwg. No:

PY4741/007

Rev:

D

Scale: 1:100@A3

