





40 WISE LANE
MILL HILL
LONDON NW7 2RE
MOB: 07946 872537
www.homesdesignltd.co.uk


title		EXISTING PLANS	
project		187 FORDWYCH ROAD - LONDON NW2 3HN	
drawing no		ABC449/1000	
drawn by	R. L	contract no.	ABC449
scale	1:100 @ A3	date	11/2024

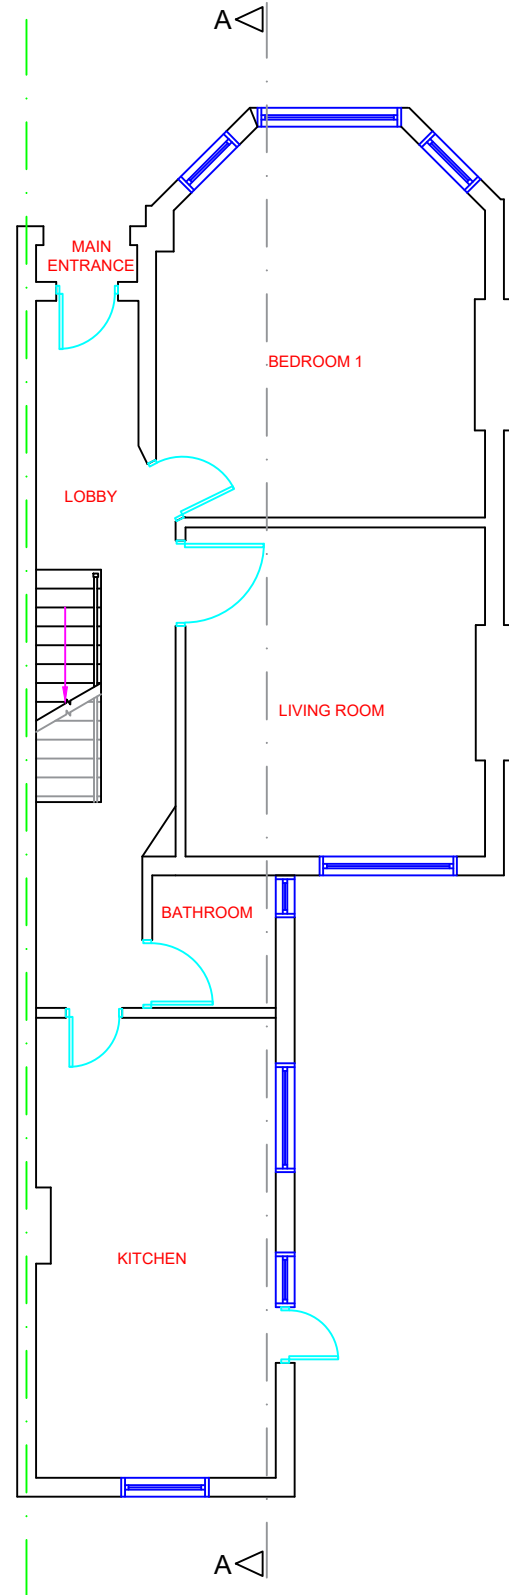

GROUND FLOOR PLAN

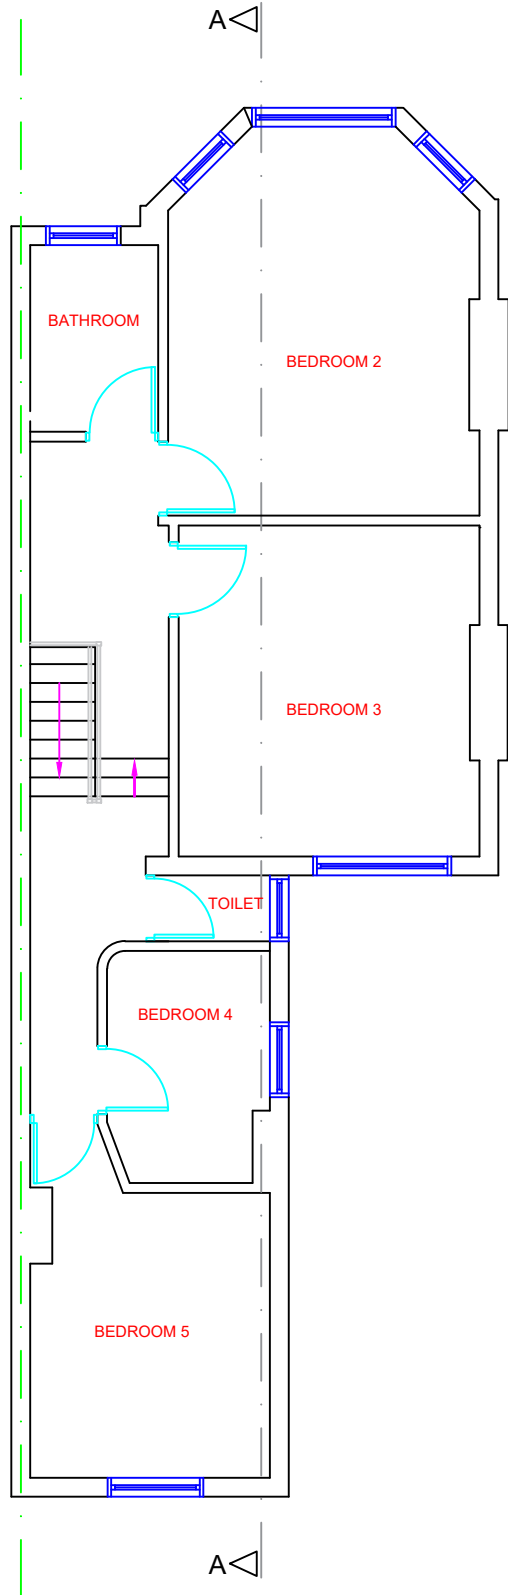

FIRST FLOOR PLAN

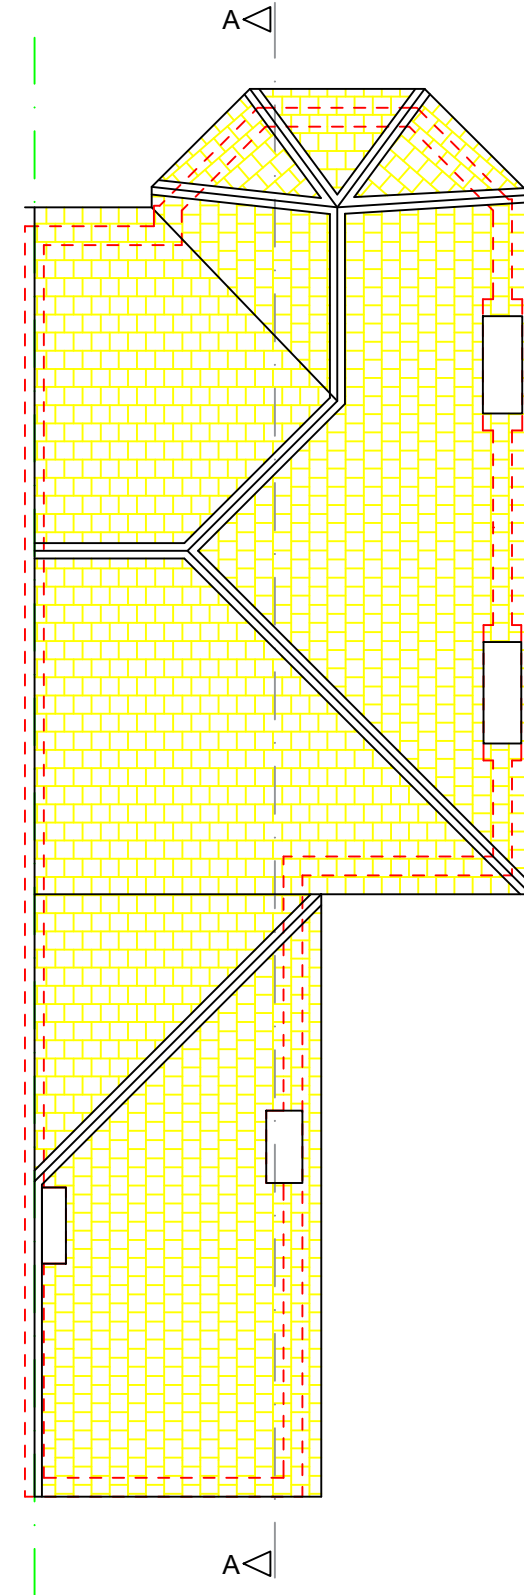

ROOF PLAN

