




40 WISE LANE
MILL HILL
LONDON NW7 2RE
MOB: 07946 872537
www.homesdesignltd.co.uk


title		EXISTING ELEVATIONS	
project		187 FORDWYCH ROAD - LONDON NW2 3HN	
drawing no		ABC449/1001	
drawn by	R. L	contract no.	ABC449
scale		1:100 @ A3	date
			11/2024

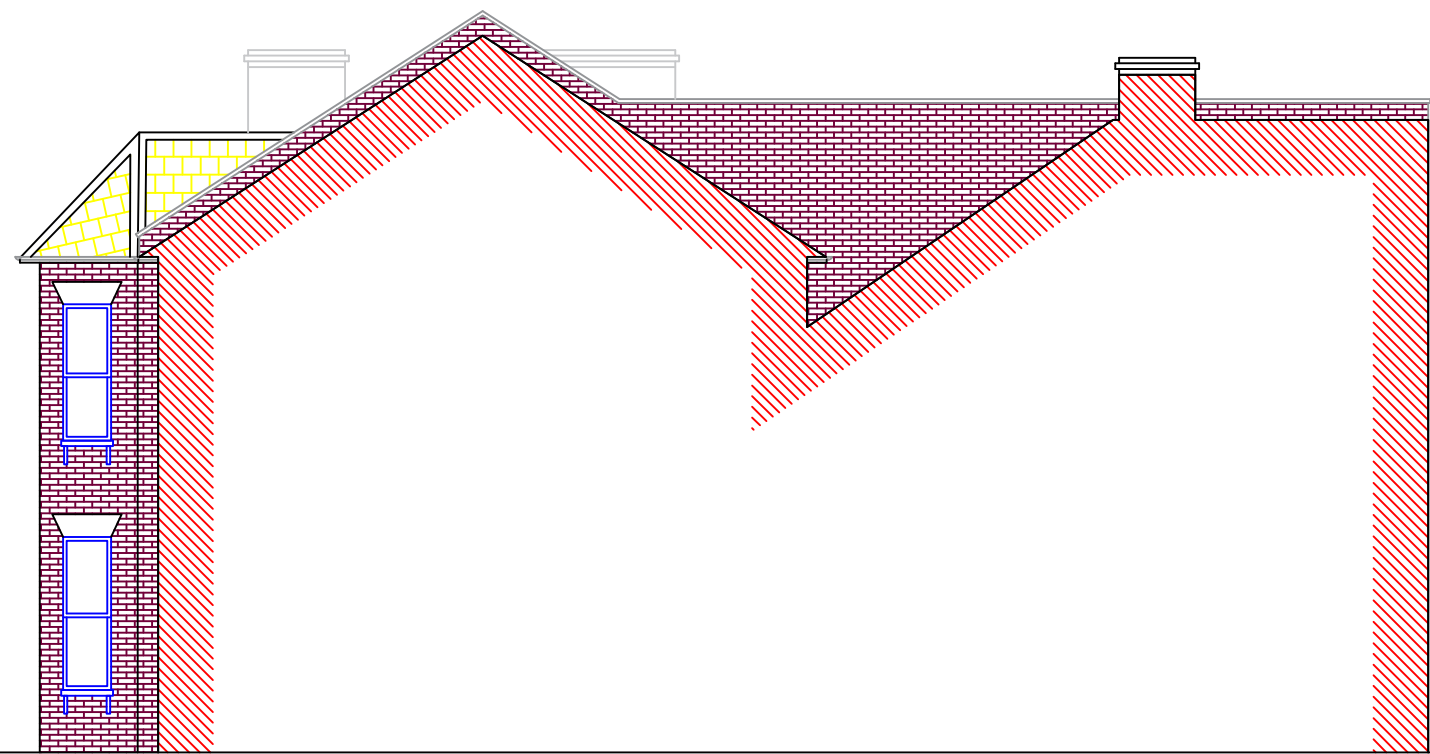


RIGHT SIDE (PARTY WALL) ELEVATION




FRONT ELEVATION

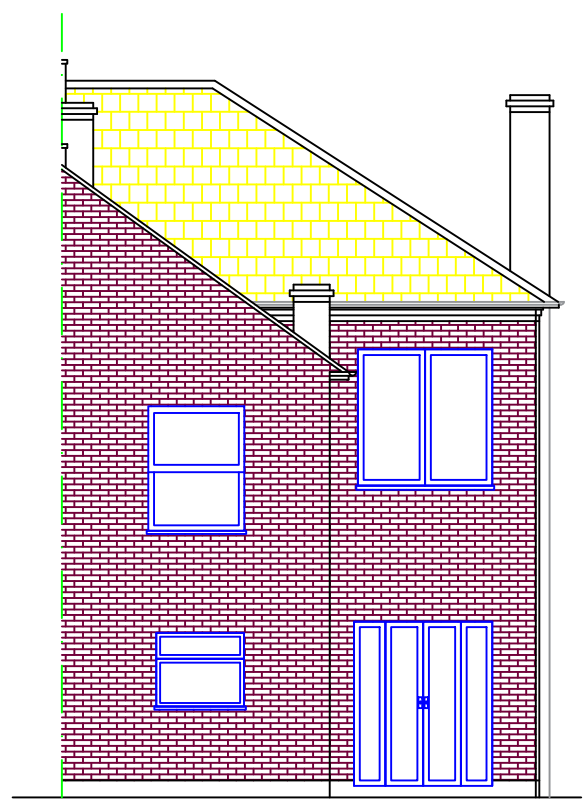

REAR ELEVATION

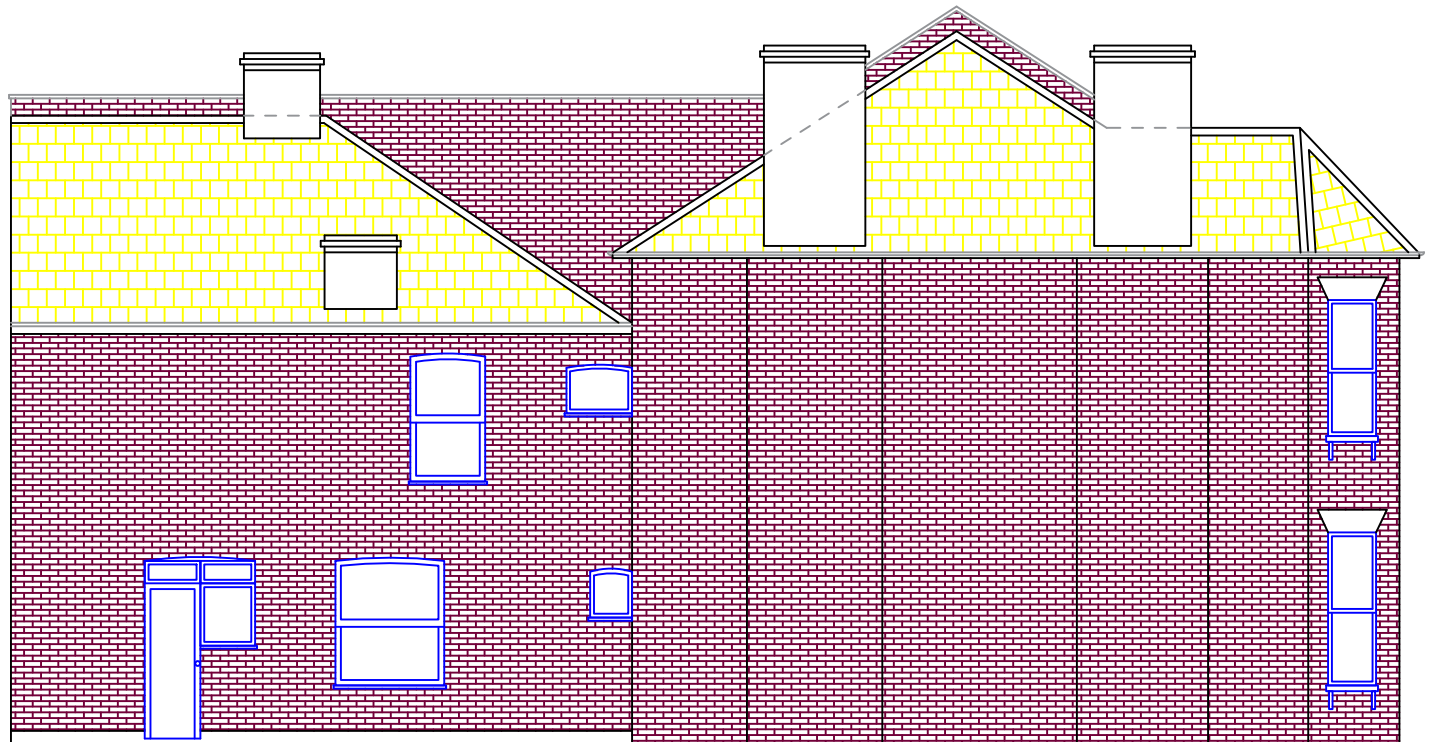

LEFT SIDE (FLANK WALL) ELEVATION

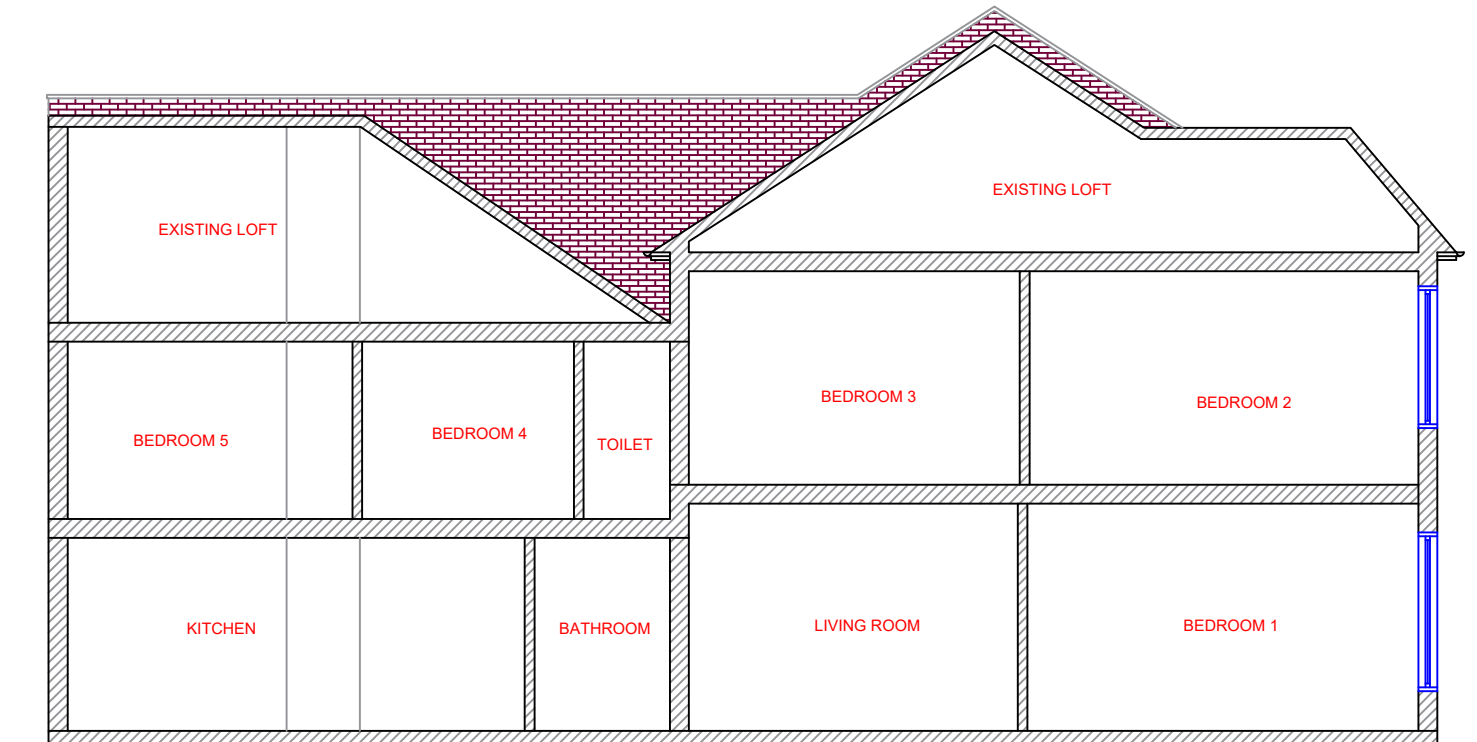

SECTION A-A

