

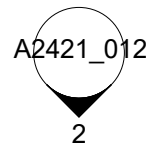


0m 0.5 1 1.5 2.0 2.5m

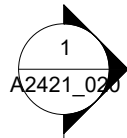

general notes

1. © This drawing is copyright In Situ Architects and must not be copied in whole or part without prior consent.
2. Do not scale from this drawing.
3. Refer to drawing number.
4. This drawing is to be read in conjunction with all other relevant architects and engineer's drawings.
5. All dimensions to be checked on site prior to commencement of works and any discrepancies are to be checked with the architect immediately.
6. Unless otherwise stated all dimensions are in mm.
7. Not for construction

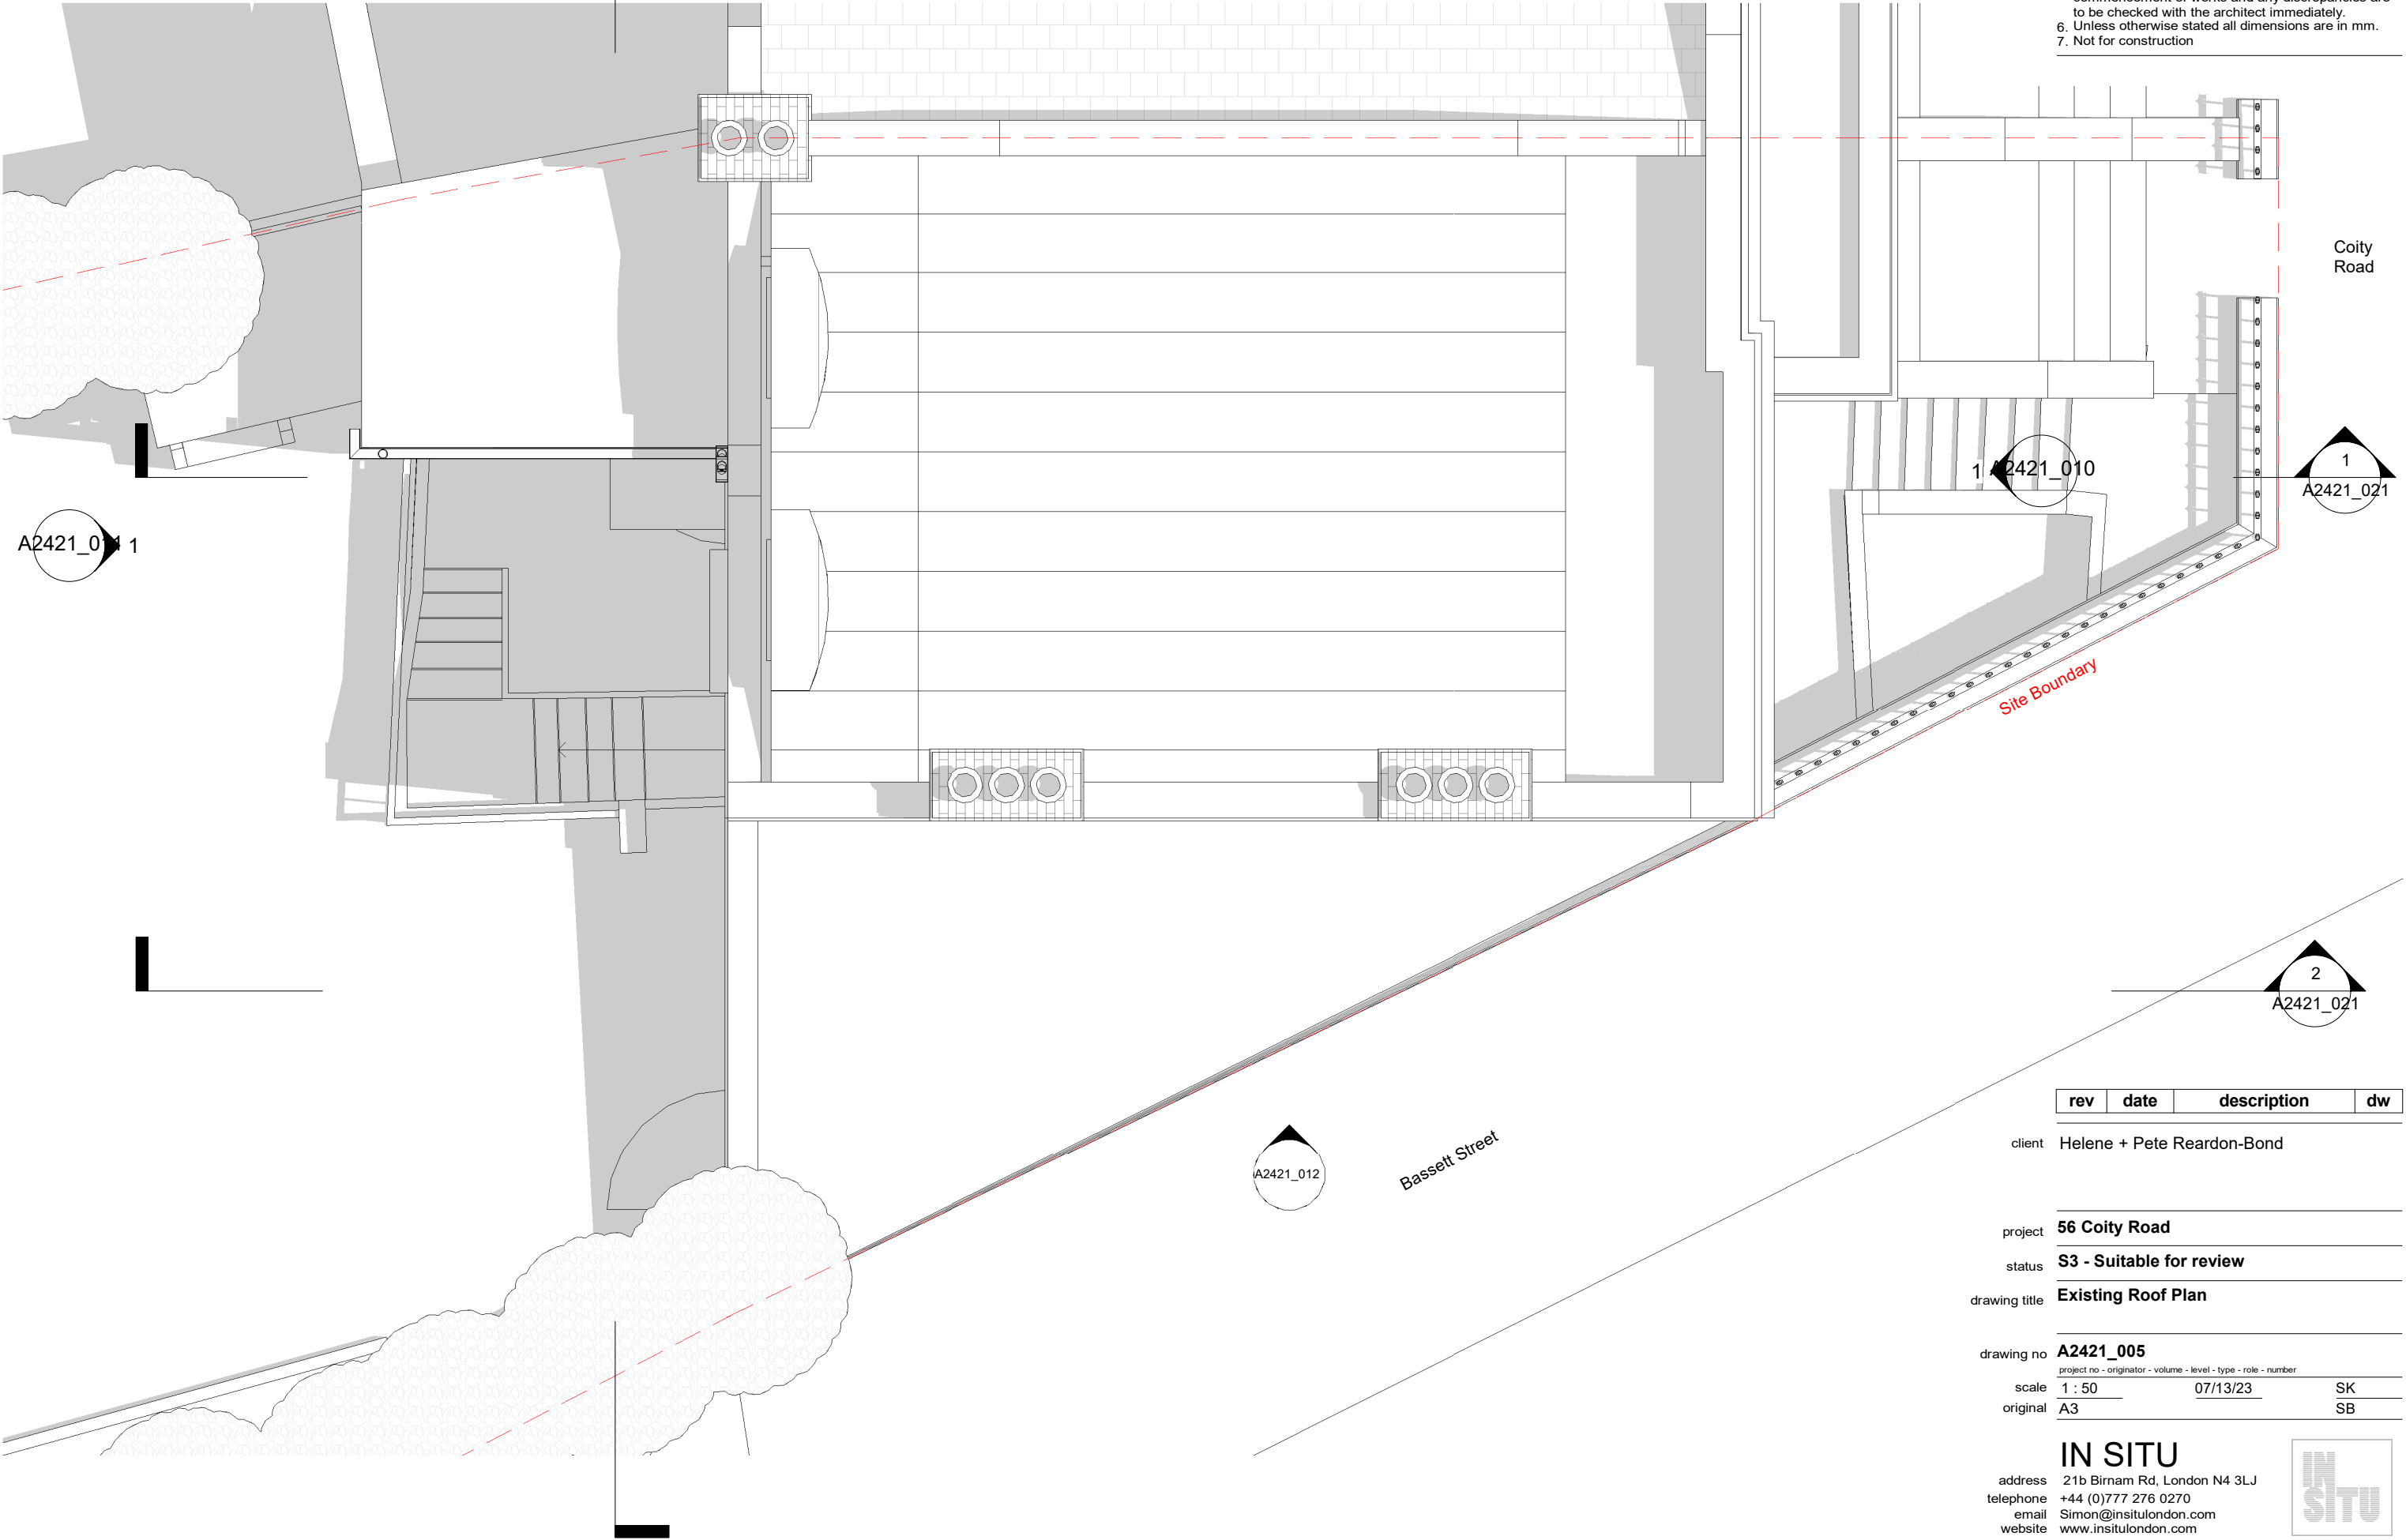

rev	date	description	dw
-----	------	-------------	----

client Helene + Pete Reardon-Bond

project **56 Coity Road**

status **S3 - Suitable for review**

drawing title **Existing Roof Plan**

drawing no **A2421\_005**

project no - originator - volume - level - type - role - number

scale 1 : 50 07/13/23 SK

original A3 SB

**IN SITU**

address 21b Birnam Rd, London N4 3LJ  
 telephone +44 (0)777 276 0270  
 email Simon@insitulondon.com  
 website www.insitulondon.com

