


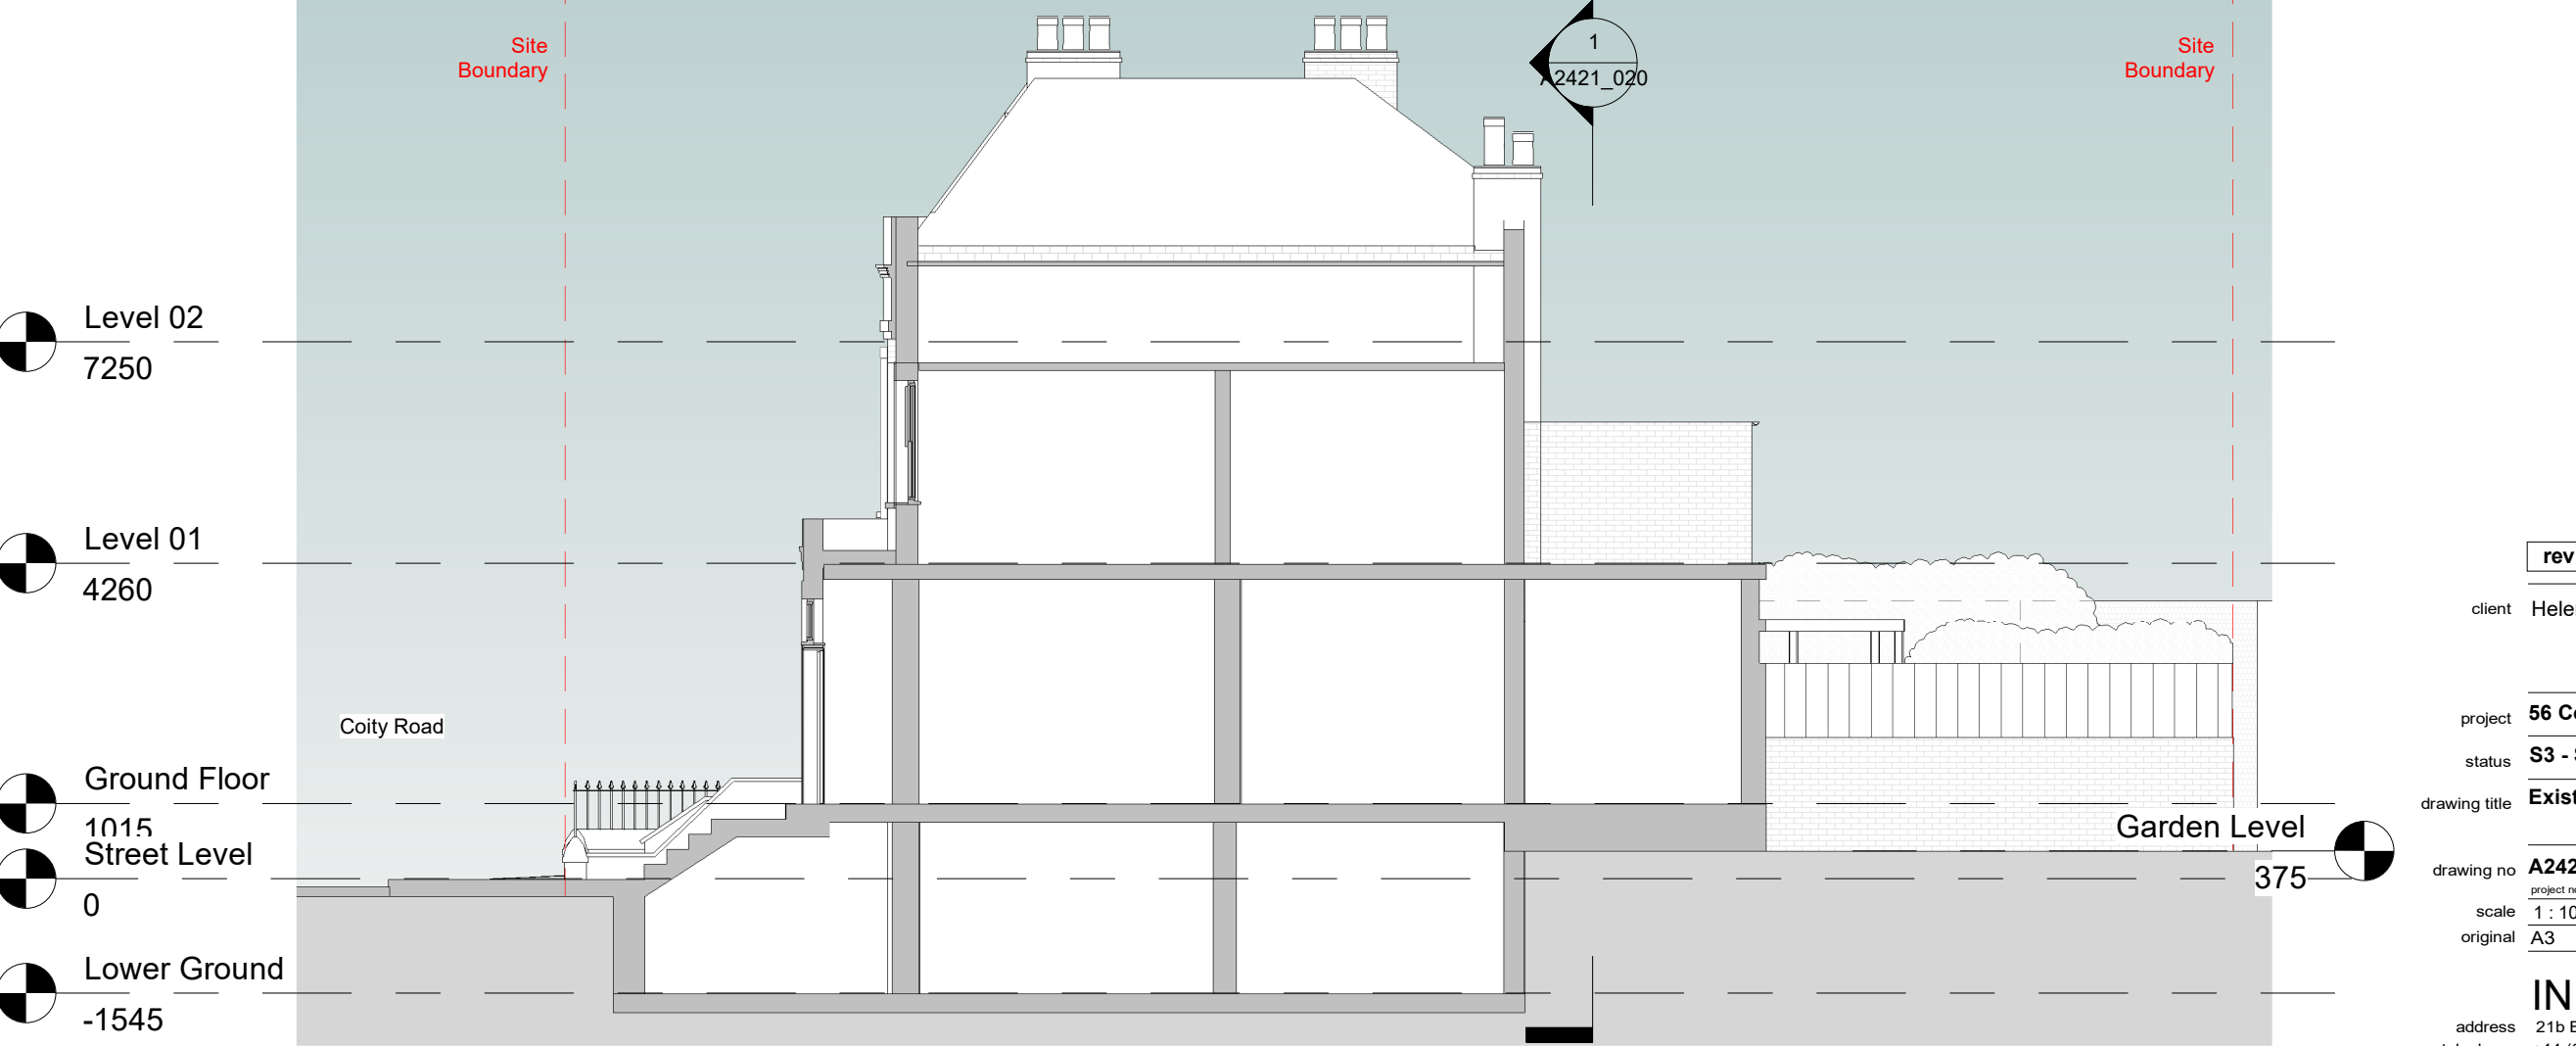


Existing East Elevation



Existing West Elevation

- general notes
1. This drawing is copyright In Situ Architects and must not be copied in whole or part without prior consent.
  2. Do not scale from this drawing.
  3. Refer to drawing number.
  4. This drawing is to be read in conjunction with all other relevant architects and engineer's drawings.
  5. All dimensions to be checked on site prior to commencement of works and any discrepancies are to be checked with the architect immediately.
  6. Unless otherwise stated all dimensions are in mm.
  7. Not for construction

 

rev	date	description	dw
-----	------	-------------	----

client Helene + Pete Reardon-Bond

project 56 Coity Road

status S3 - Suitable for review

drawing title Existing East + West Elevation

drawing no A2421\_012

project no - originator - volume - level - type - role - number

scale 1 : 100 12/11/24 SK

original A3 SB

IN SITU

address 21b Birnam Rd, London N4 3LJ  
telephone +44 (0)777 276 0270  
email Simon@insitulondon.com  
website www.insitulondon.com

