


0m 0.5 1 1.5 2.0 2.5m

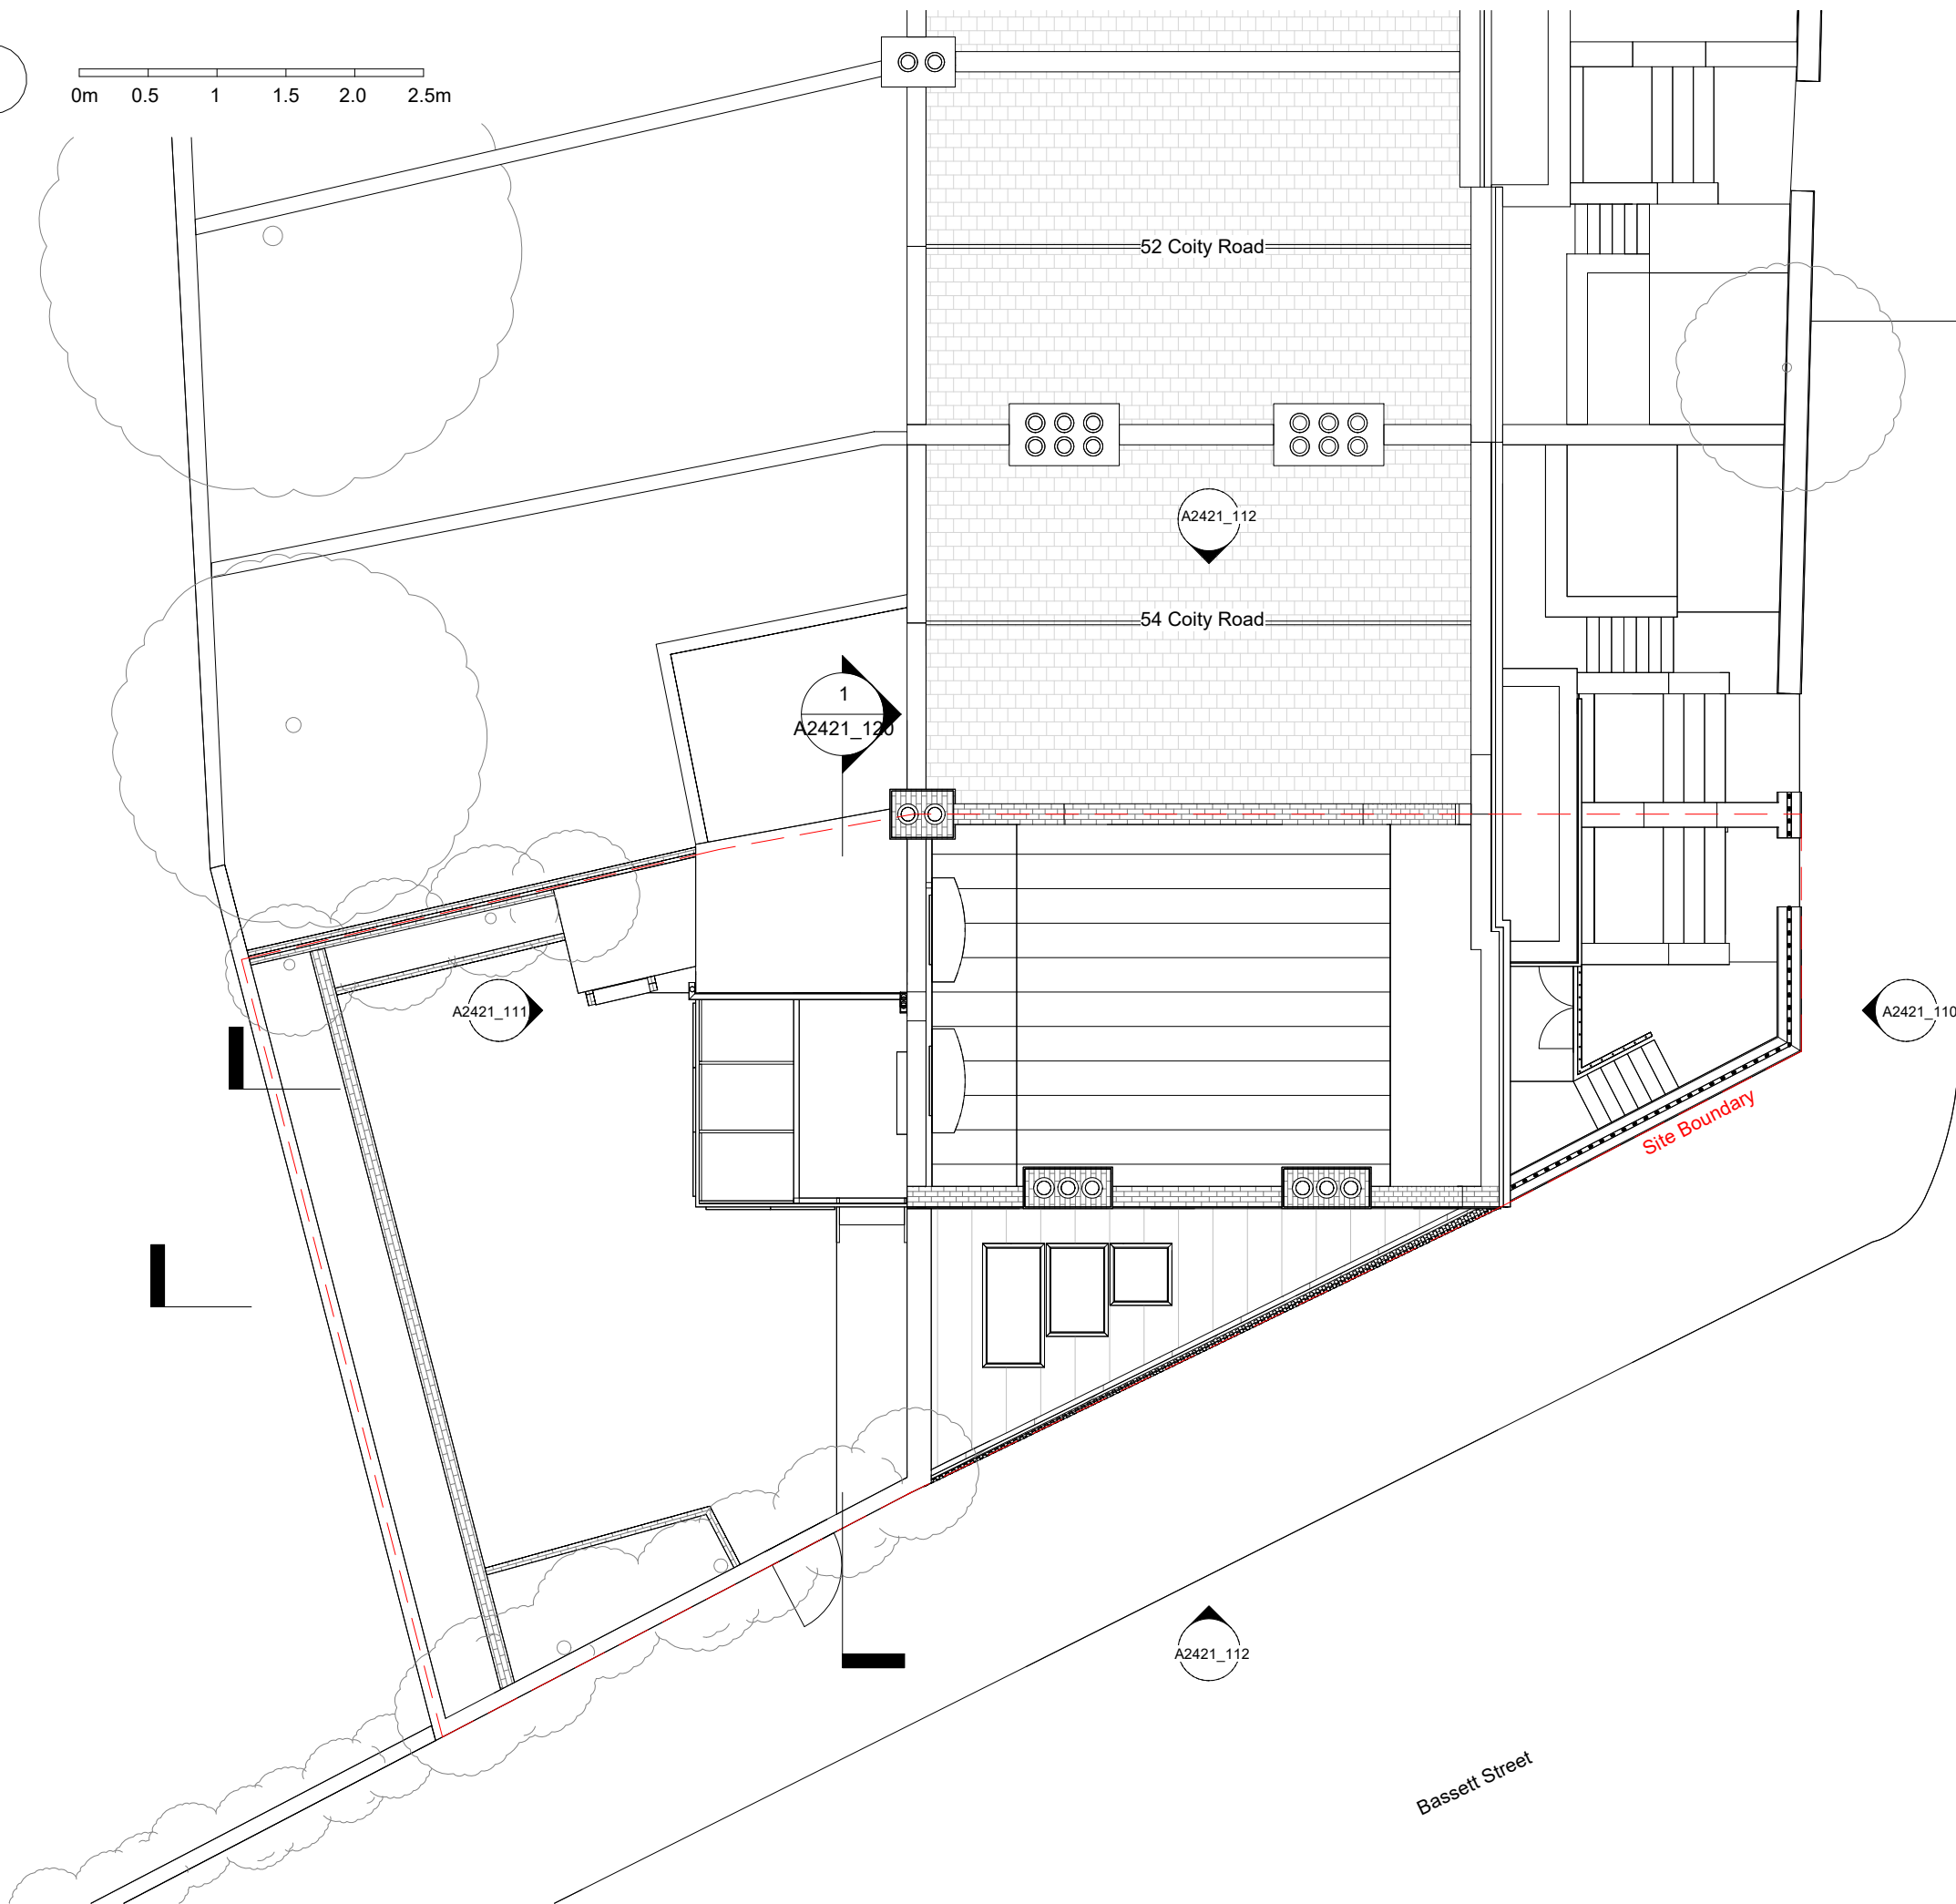

general notes

1. © This drawing is copyright In Situ Architects and must not be copied in whole or part without prior consent.
2. Do not scale from this drawing.
3. Refer to drawing number.
4. This drawing is to be read in conjunction with all other relevant architects and engineer's drawings.
5. All dimensions to be checked on site prior to commencement of works and any discrepancies are to be checked with the architect immediately.
6. Unless otherwise stated all dimensions are in mm.
7. Not for construction

Coity Road

Site Boundary

Bassett Street

1  
A2421\_121

2  
A2421\_121

rev	date	description	dw
A	24.12.13	Planning Issue	SK

client Helene + Pete Reardon-Bond

project **56 Coity Road**

status **S3 - Suitable for review**

drawing title **Proposed Site Plan**

drawing no **A2421\_105**

project no - originator - volume - level - type - role - number

scale 1 : 100 07/13/23 SK

original A3 A SB

**IN SITU**

address 21b Birnam Rd, London N4 3LJ  
telephone +44 (0)777 276 0270  
email Simon@insitulondon.com  
website www.insitulondon.com

