


List of Drawings:

- 1. Site Location
- 2. Block Plan
- 3. Site Plan
 - 3.1. Existing Site Plan
 - 3.2. Proposed Site Plan
- 4. Plans
- 5. Elevations 1
- 6. Elevations 2
- 7. Sections

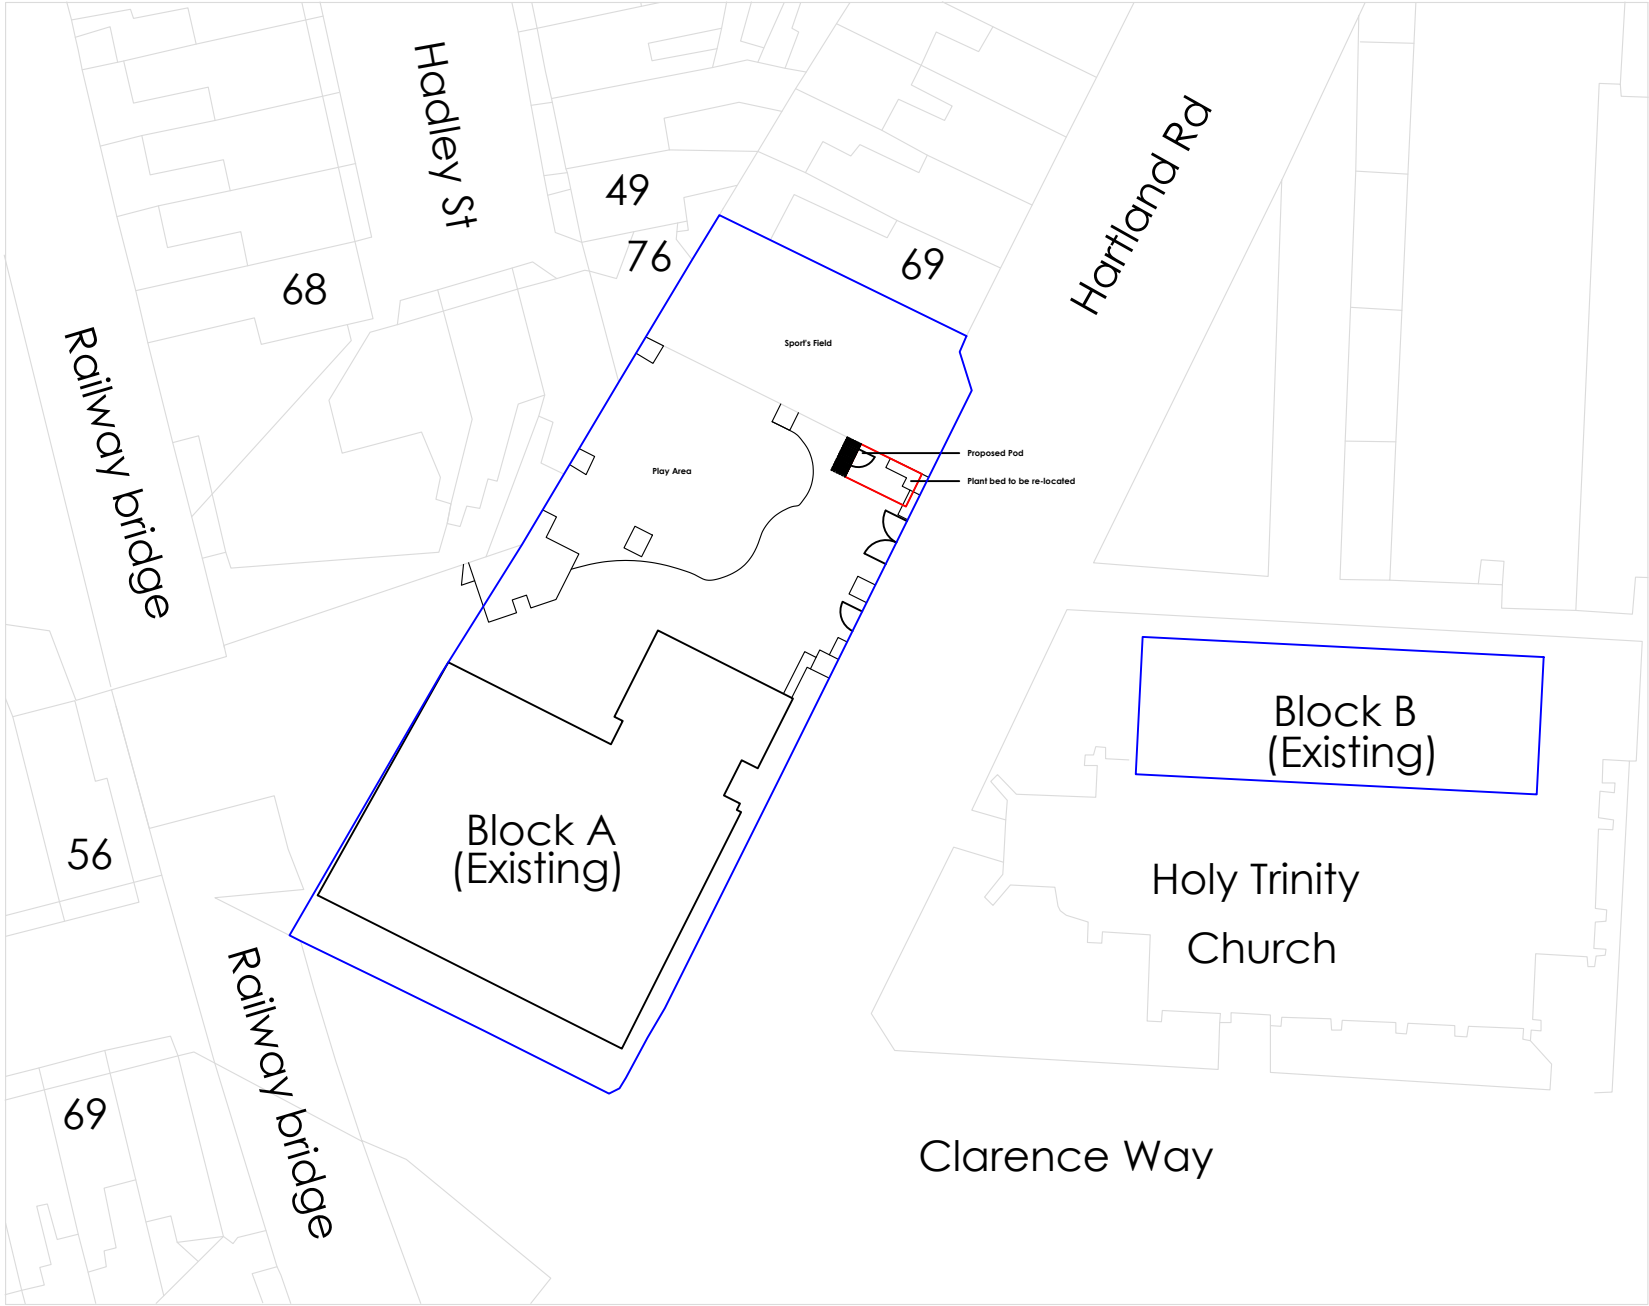

Site Location Plan
Scale: 1:500

— Planning Boundary
— Ownership Boundary



PROJECT TITLE /LOCATION:

SEN Intervention Pod

Hartland Rd, NW1 8DE

DRAWING TITLE:

02. BLOCK PLAN

SCALE:

PROJECT NO:

DATE:

1:500

16

08/10/2024

REVISIONS:

NUMBER	DATE	COMMENTS
P01	08.10.2024	FIRST ISSUE
P02	09.10.2024	Revised Site Location

CLIENT:

Holy Trinity & Saints Silas
PRIMARY SCHOOL

DESIGNER:

SPACE UP
BUILDING WORKS