


Roof Plan:
Scale: 1:50

Floor Plan:
Scale: 1:50

 

PROJECT TITLE /LOCATION:

SEN Intervention Pod

Hartland Rd, NW1 8DE

DRAWING TITLE:

04. PLAN

SCALE:
1:50

PROJECT
NO: 16

DATE:
08/10/2024

REVISIONS:


NUMBER	DATE	COMMENTS
P01	08.10.2024	FIRST ISSUE
P02	12.12.2024	OMIT WINDOW

CLIENT:



**Holy Trinity & Saints Silas
PRIMARY SCHOOL**

DESIGNER:

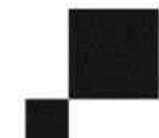

SPACE UP
BUILDING WORKS