


- ① Timber Cladding
- ② Timber Fascia Board matching the cladding material color
- ③ Anthracite Aluminum Door Frame
- ④ Double glazed (Clear)
- ⑤ Aluminum Casement Door
- ⑥ Wooden Trellis
- ⑦ Manifestation Glass

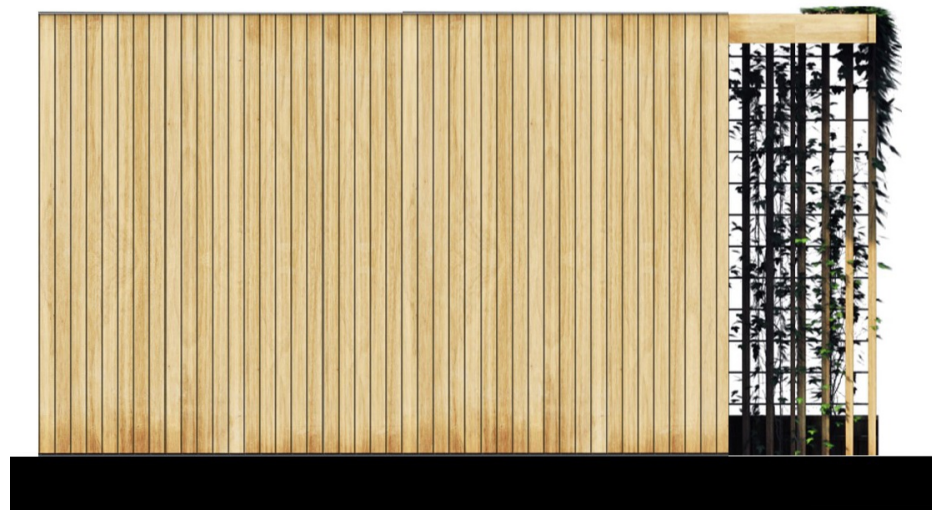

NORTH ELEVATION  
Scale: 1:50



SOUTH ELEVATION  
Scale: 1:50



PROJECT TITLE /LOCATION:  
**SEN Intervention Pod**  
Hartland Rd, NW1 8DE

DRAWING TITLE:  
**5. ELEVATIONS 1**

SCALE: 1:50	PROJECT NO: 16	DATE: 08/10/2024
----------------	-------------------	---------------------

REVISIONS:		
NUMBER	DATE	COMMENTS
P01	08.10.2024	FIRST ISSUE
P02	12.12.2024	OMIT WINDOW

CLIENT:  

**Holy Trinity & Saints Silas**  
**PRIMARY SCHOOL**

DESIGNER:  

**SPACE UP**  
 BUILDING WORKS