


000
T20719T18

OT21
SITE PLAN - Mecklenburgh Square

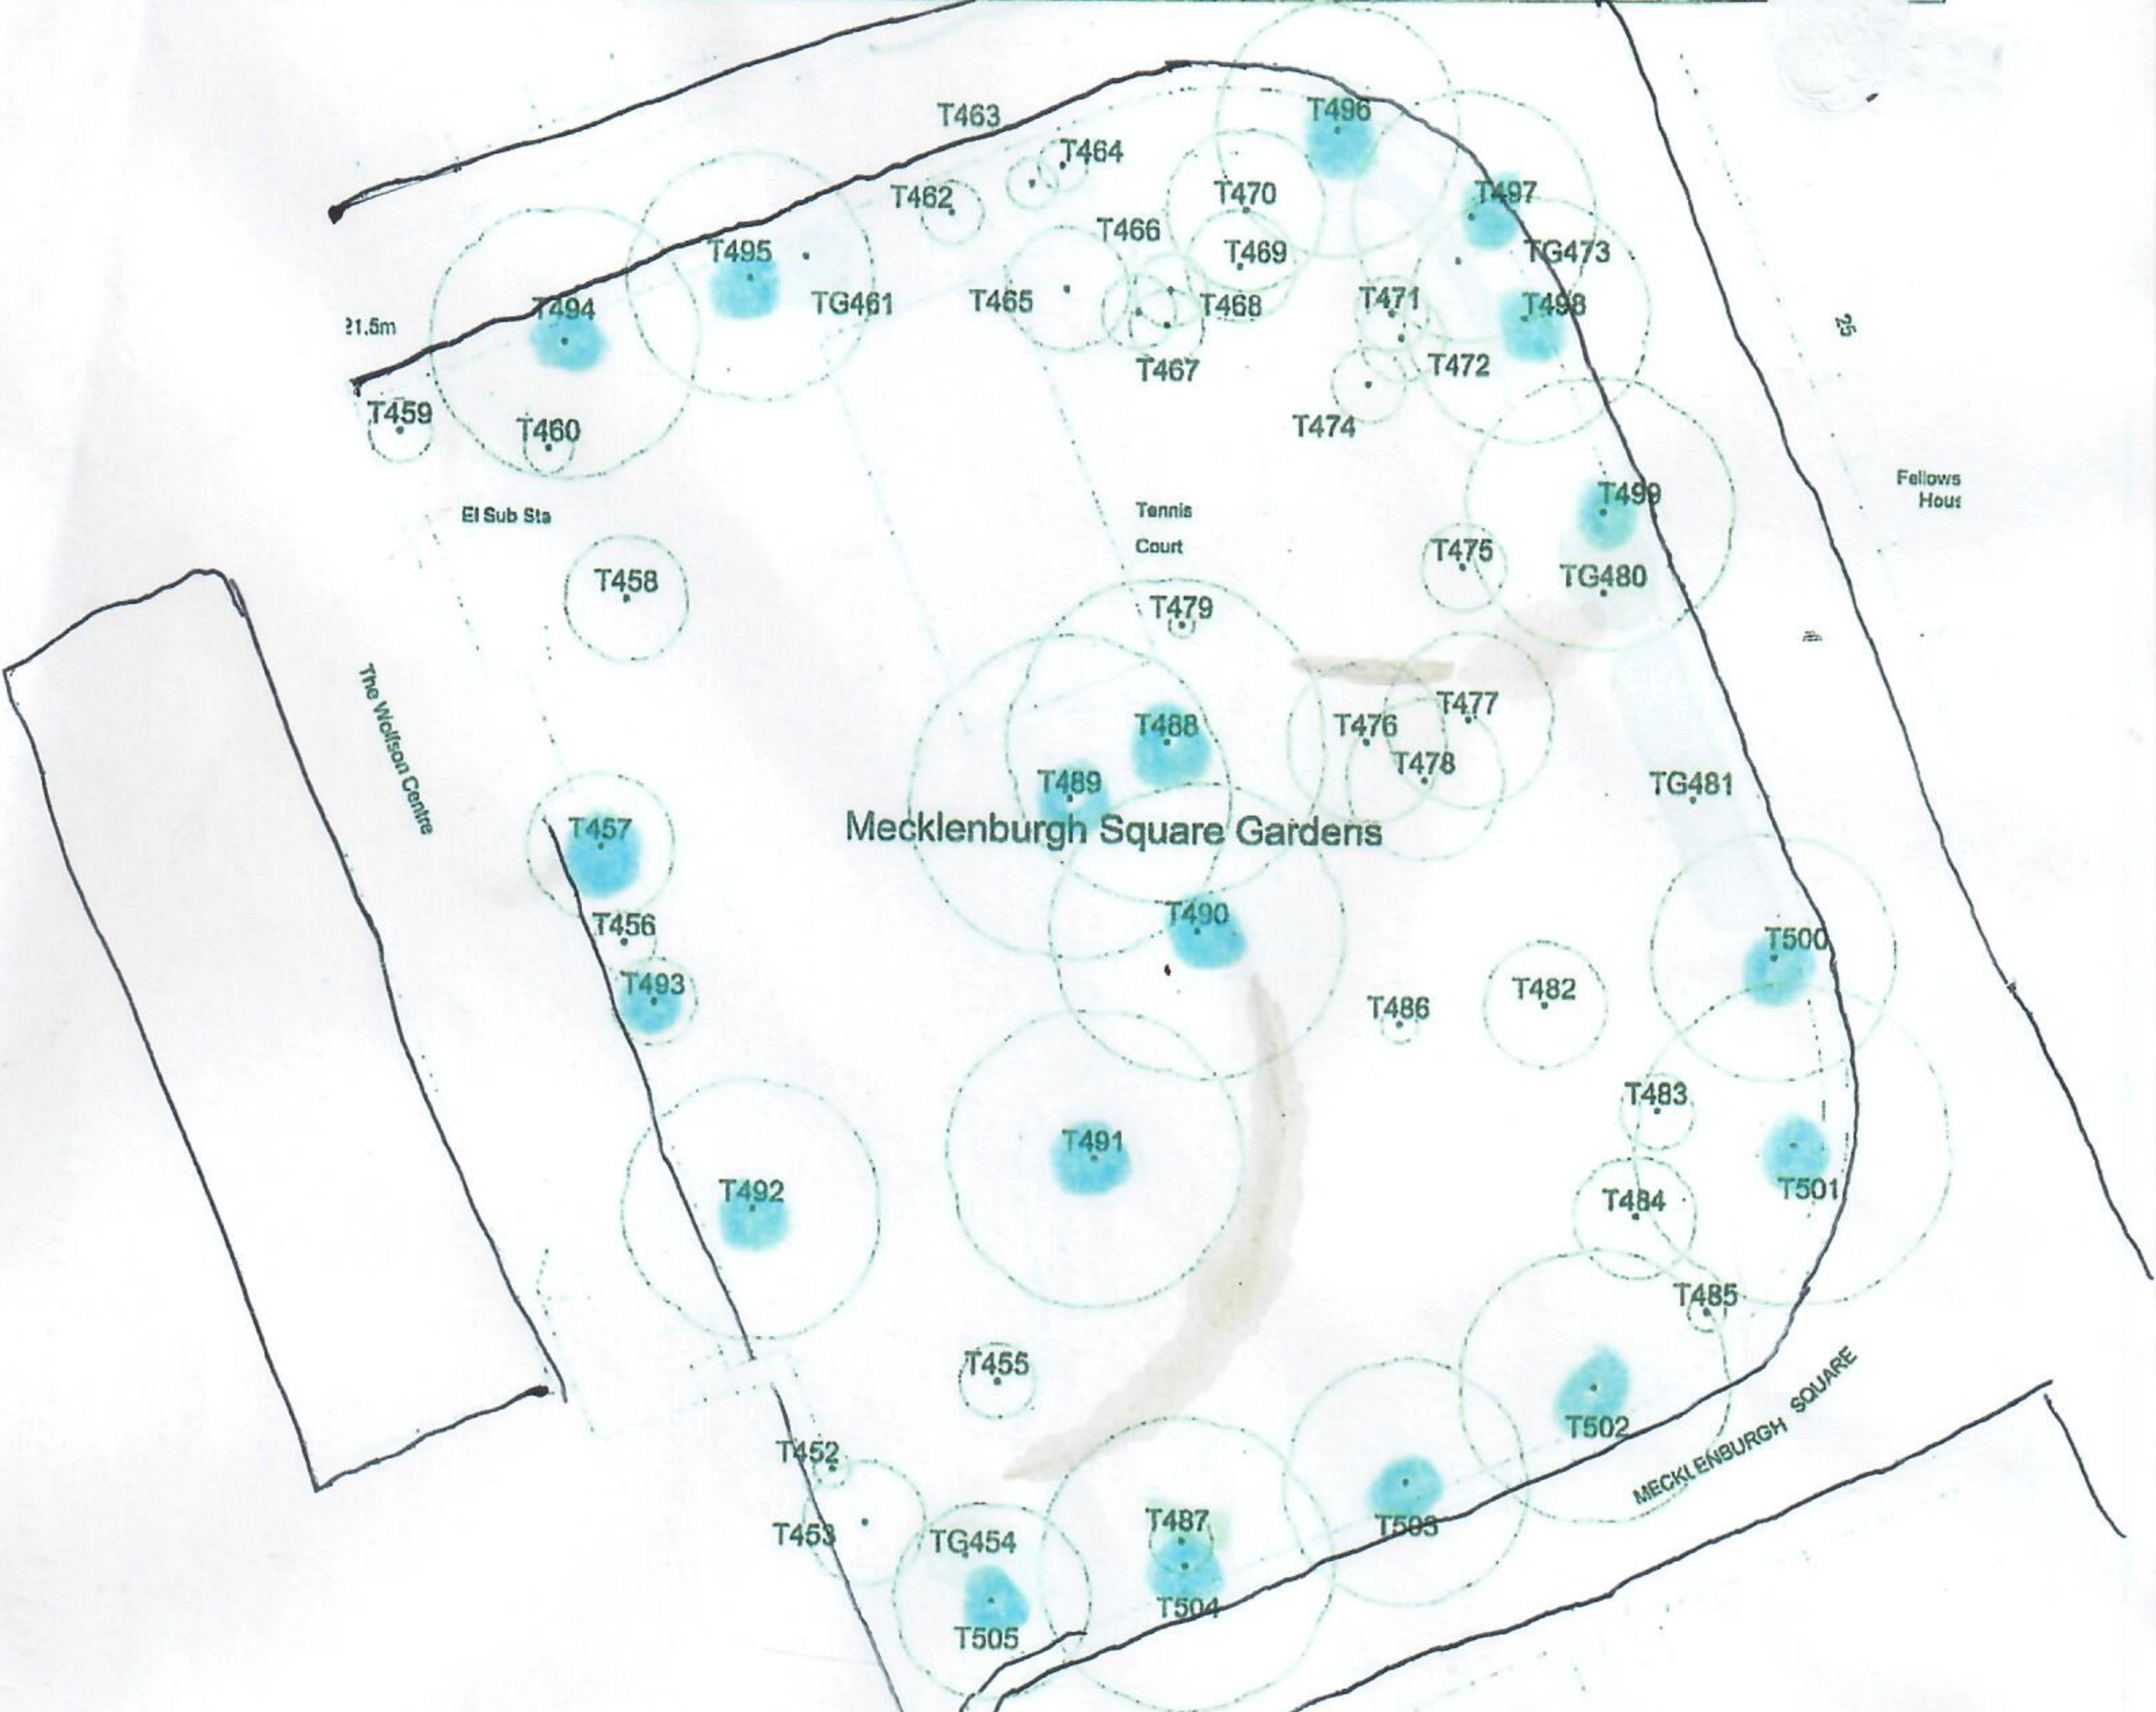

Ordnance Survey (c) Crown Copyright 2015. All rights reserved. Licence number 10002

Drawn: JM	Not to scale
	JM/150364R/sh