




EXISTING SIDE ELEVATION 1:100

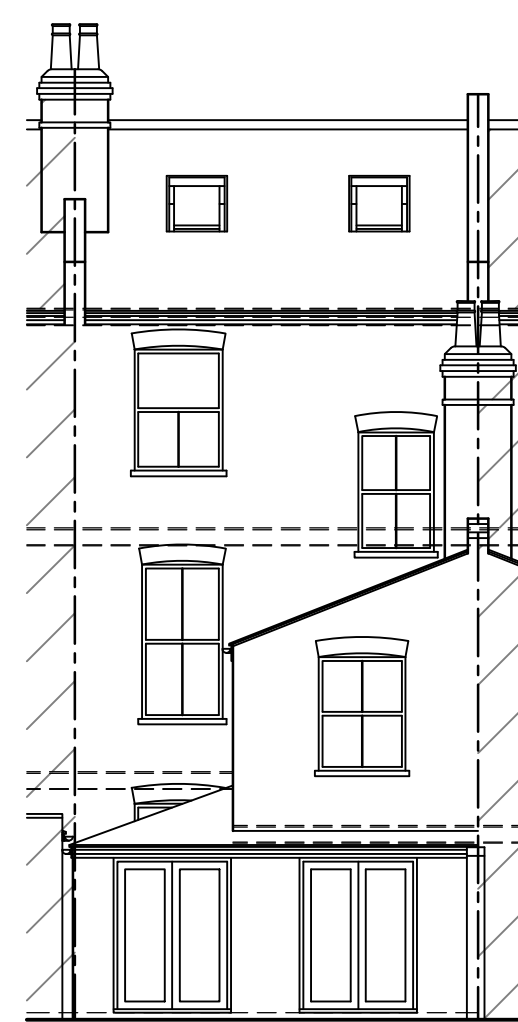


EXISTING REAR ELEVATION 1:100




PROPOSED SIDE ELEVATION 1:100




PROPOSED REAR ELEVATION 1:100

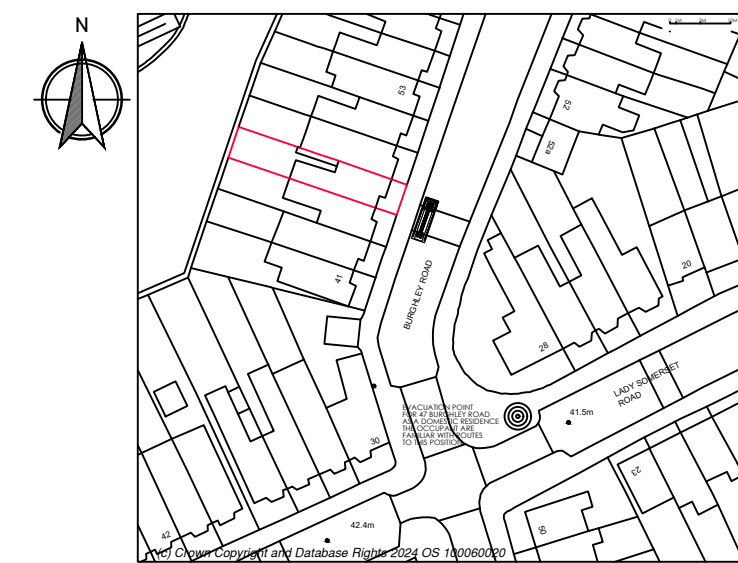


SITE LOCATION 1:1250

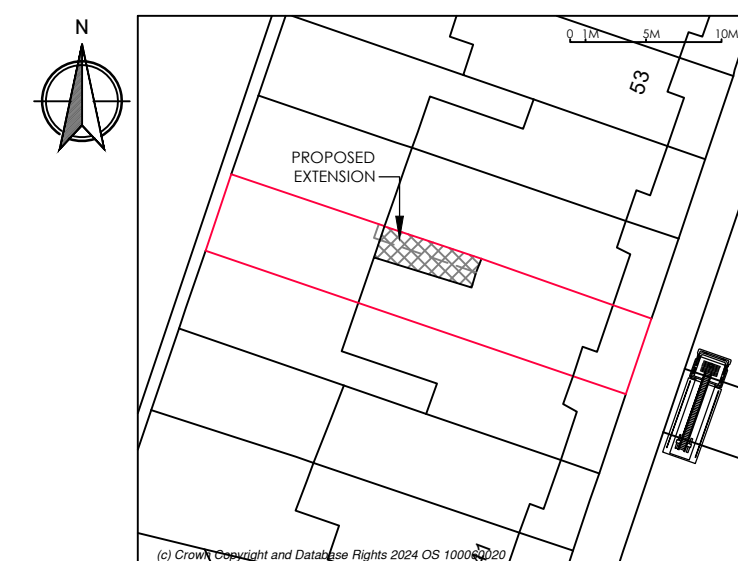


BLOCK PLAN 1:500

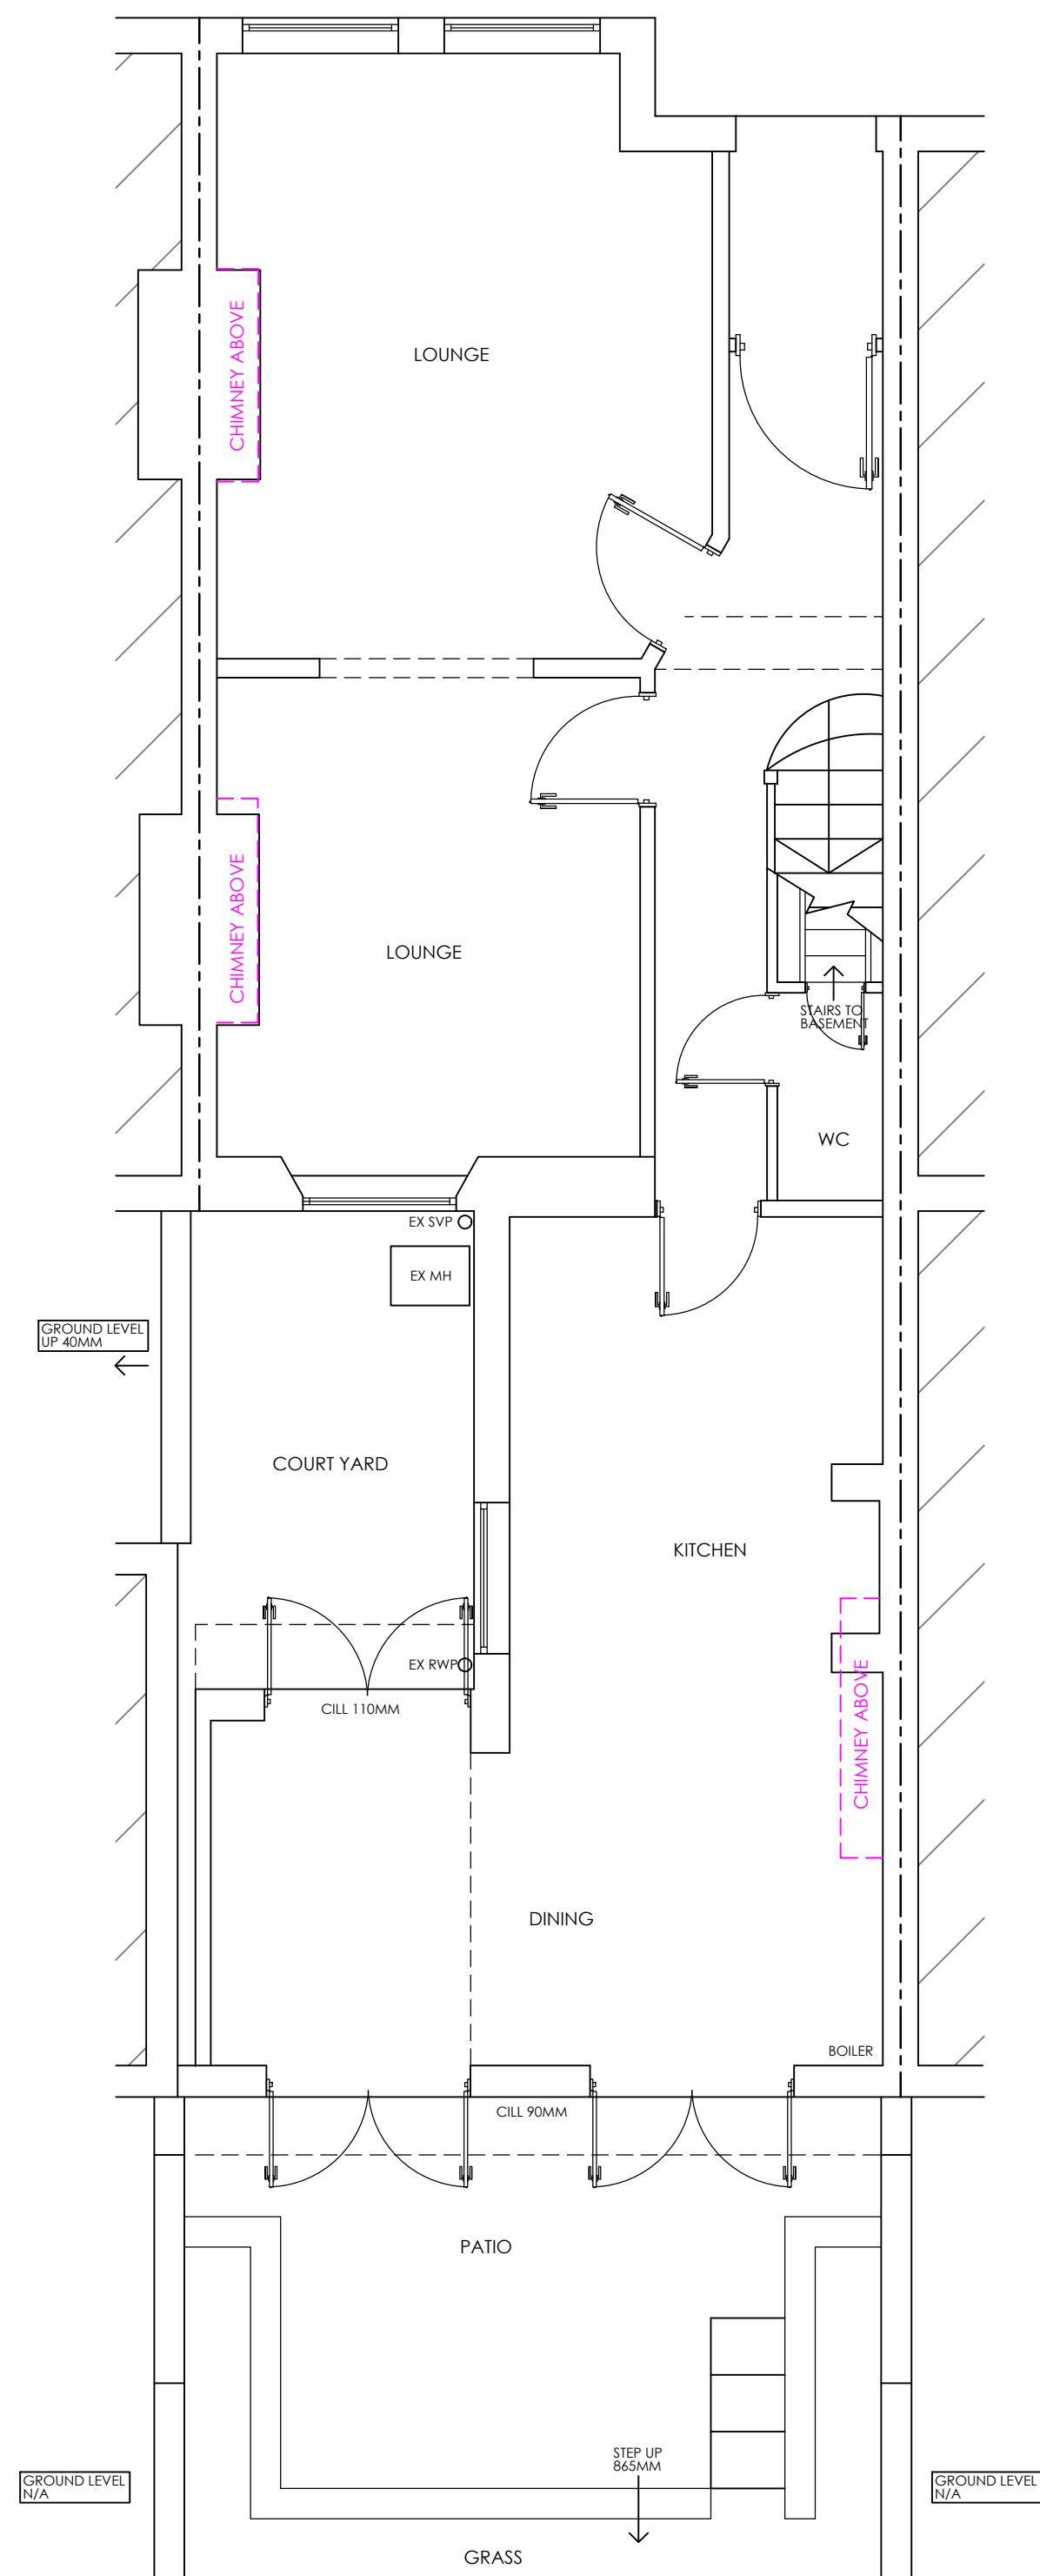


EXISTING GROUND FLOOR PLAN 1:50

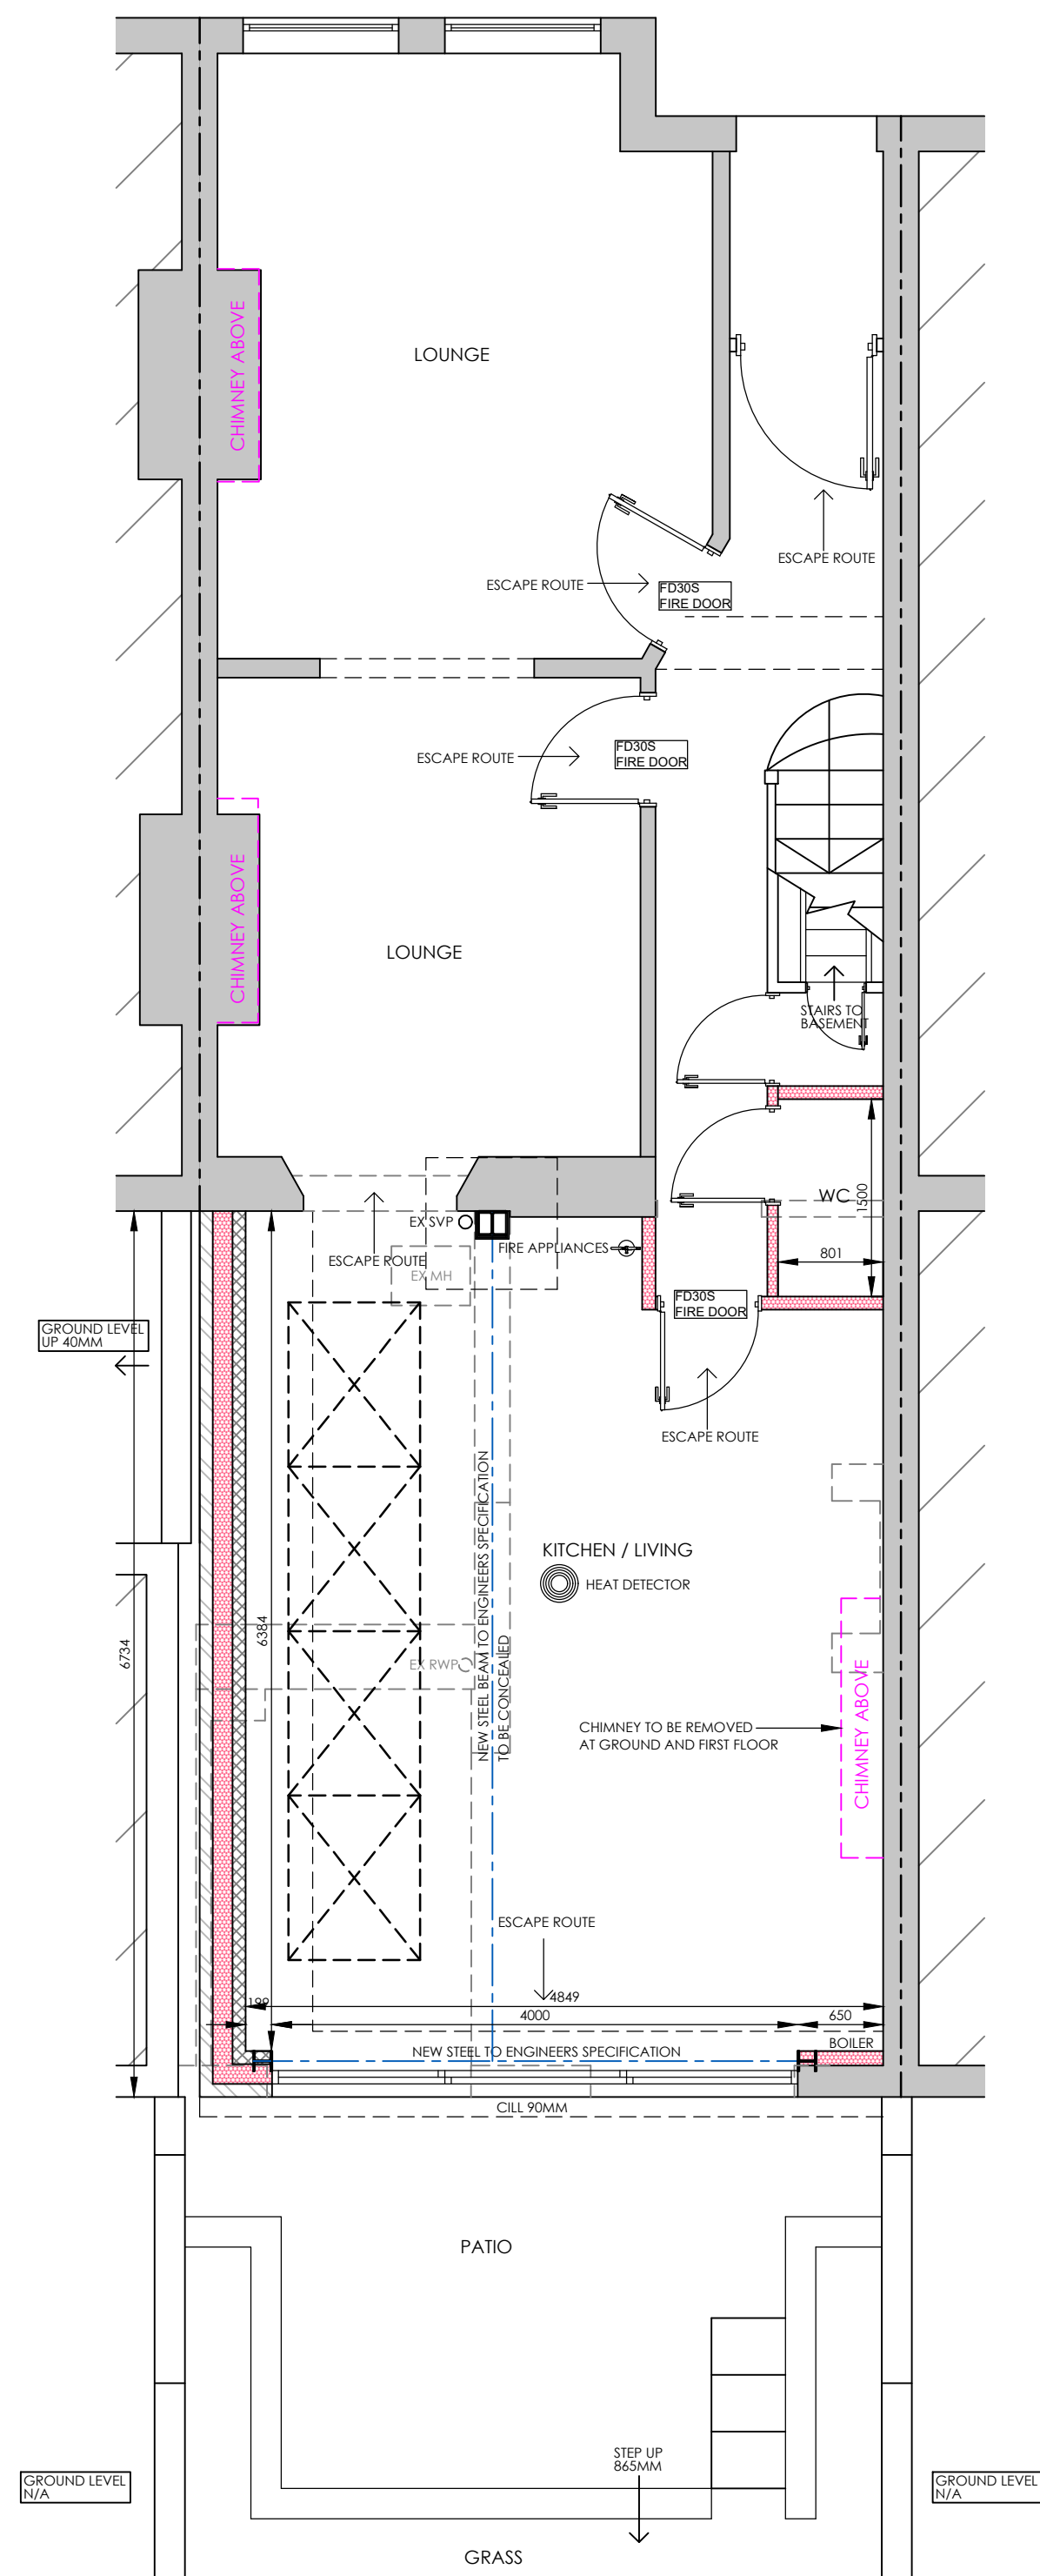

PROPOSED GROUND FLOOR PLAN 1:50

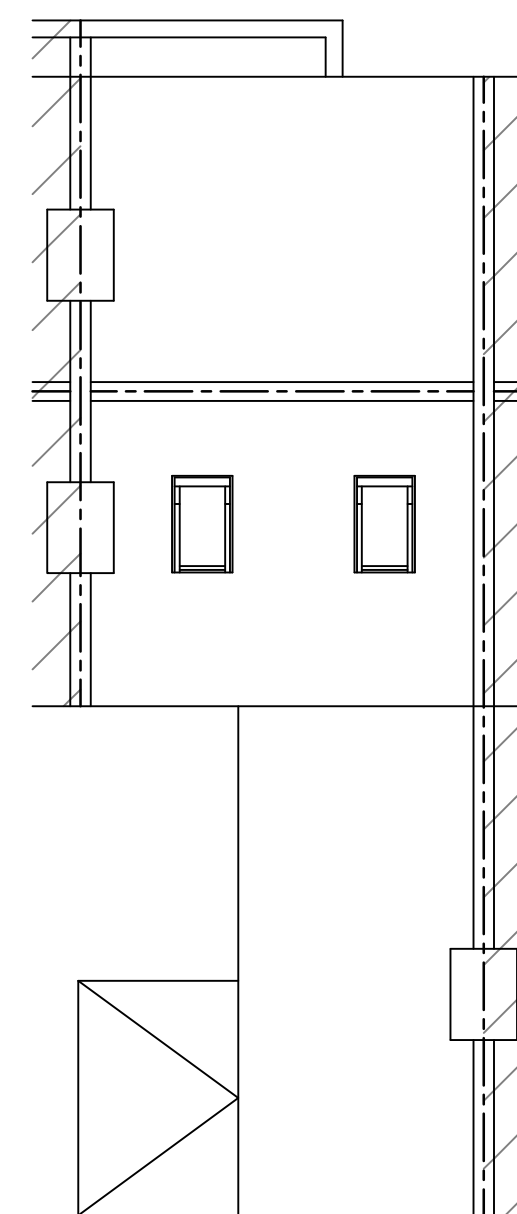

EXISTING ROOF PLAN 1:100

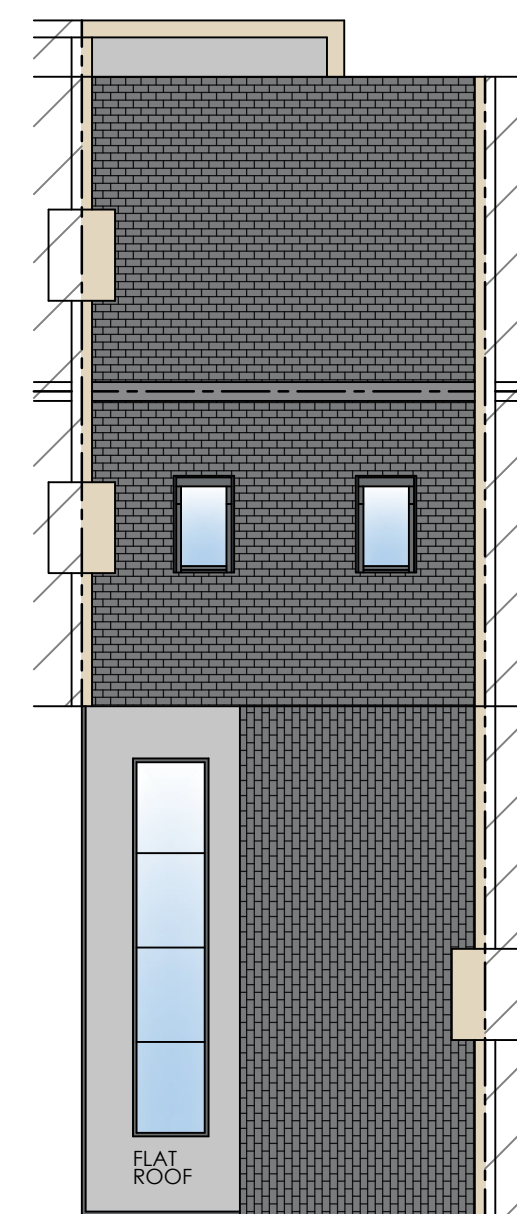

PROPOSED ROOF PLAN 1:100

1M 2M 3M 4M 5M 6M 7M 8M 9M 10M  
1M 2M 3M 4M 5M

**plusrooms**  
HOME EXTENSIONS

- KITCHEN EXTENSIONS
- LOFT CONVERSIONS
- REFURBISHMENTS

REV	DATE	DETAIL	P/C	DRN
A	18/11/24	MEASURED SURVEY DRAWN	P	CRP
B	11/12/24	FLAT ROOF DESIGN	P	DB
C	12/12/24	HEIGHT ADJUSTMENT	P	DB
D	12/12/24	ELEVATIONS	P	DB
E	18/12/24	PLANNING SUBMISSION	P	DB

DRAWING :  
EXISTING AND PROPOSED FLOOR PLANS AND ELEVATIONS

DATE :	PROJECT :
NOV 24	PROPOSED SINGLE STOREY REAR EXTENSION

SCALE @ A1:	CLIENT :
VARIES	MR MIDDLE

DRAWING No.	CLIENT ADDRESS :
P24-115.1	47 BURCHLEY ROAD LONDON NWS 1UH

ALL PLANS TO BE CHECKED BY CONTRACTORS FOR ACCURACY AND DIMENSIONS BEFORE WORKS ON SITE. ANY QUOTES MUST BE RELAYED TO DESIGNER AND DESIGNER MUST BE KEPT ADVISED OF ANY CHANGES. DIMENSIONS ARE TO BE GIVEN IN METERS OR FEET AND INCHES. ANY BUILDING WORKS AND REPAIRS BEFORE ALL NECESSARY LOCAL AUTHORITY APPROVALS HAVE BEEN OBTAINED ARE AT CLIENTS OWN RISK. THE DRAWING REMAINS THE PROPERTY OF PLUS ROOMS AND MUST NOT BE REPRODUCED OR USED WITHOUT THE WRITTEN PERMISSION OF PLUS ROOMS. ANY REVISIONS OR AMENDMENTS TO THE DRAWING MUST BE APPROVED BY PLUS ROOMS.

KITCHEN EXTENSIONS > LOFT CONVERSIONS > REFURBISHMENTS >

PLUS ROOMS: Alexander House, 7, Oaklands Gate, Northwood, HA4 3AA | T: 0800 917 7127  
Plus Rooms is a trading name of plusrooms.com Ltd. | Company Registration No. 1049787  
Registered Office: Elwood House, 42 Lifford Road, Barnet, Herts, EN5 3PT | Directors: James and Robert Bennett