




EXISTING GROUND FLOOR
SCALE 1:100

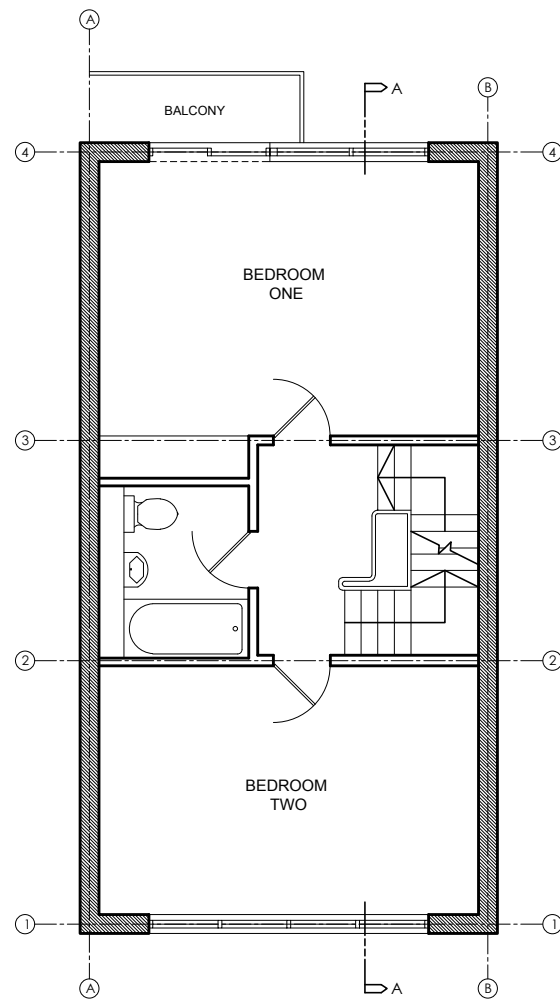


EXISTING FIRST FLOOR
SCALE 1:100

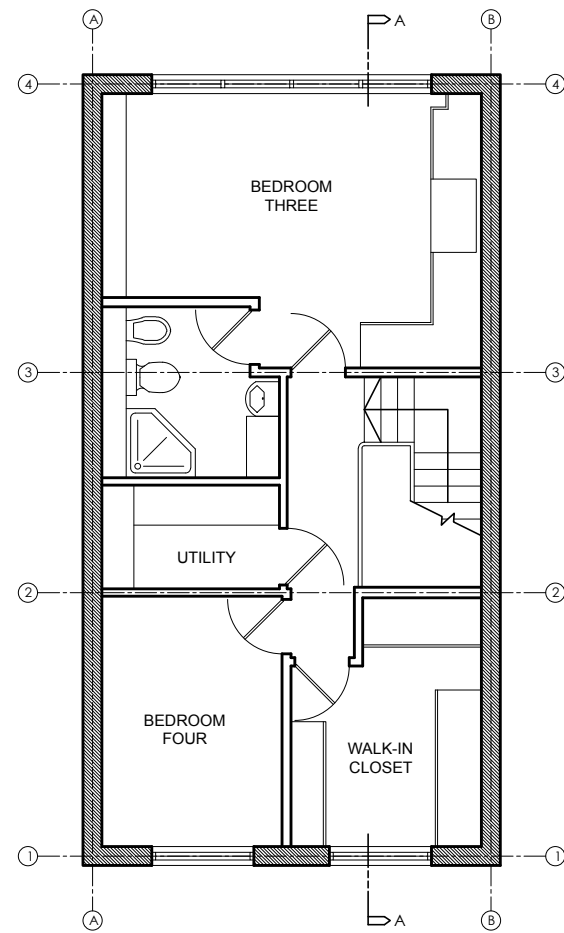

EXISTING SECOND FLOOR
SCALE 1:100

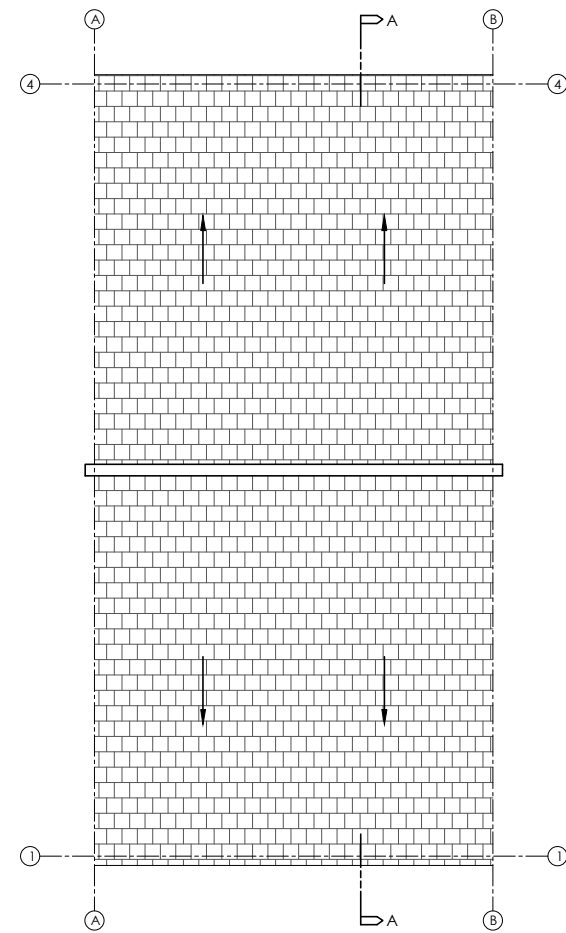

EXISTING ROOF PLAN
SCALE 1:100

 

EXISTING FLOOR PLANS

PROJECT:

35 MEADOWBANK, NW3

DATE: 12.12.24

SCALE: 1:100 @ A3

REVISION: 00

PROJECT: 037

DRAWING NUMBER:

35MB_01_EP

DRAWING STATUS:

UNLESS OTHERWISE STATED, THIS DRAWING IS FOR INFORMATION ONLY

DO NOT SCALE. USE FIGURED DIMENSIONS ONLY.