




PROPOSED GROUND FLOOR
SCALE 1:100

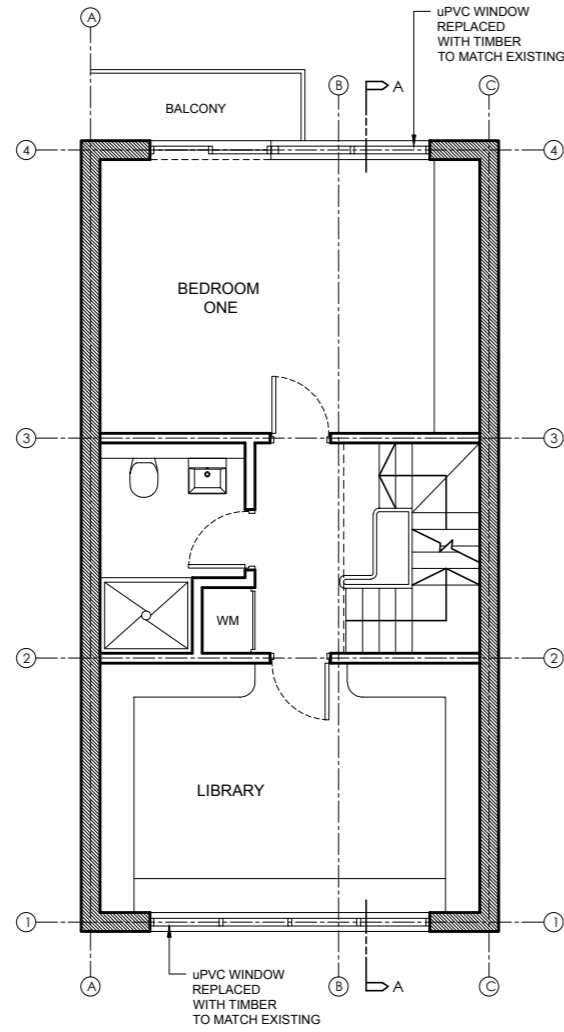


PROPOSED FIRST FLOOR
SCALE 1:100

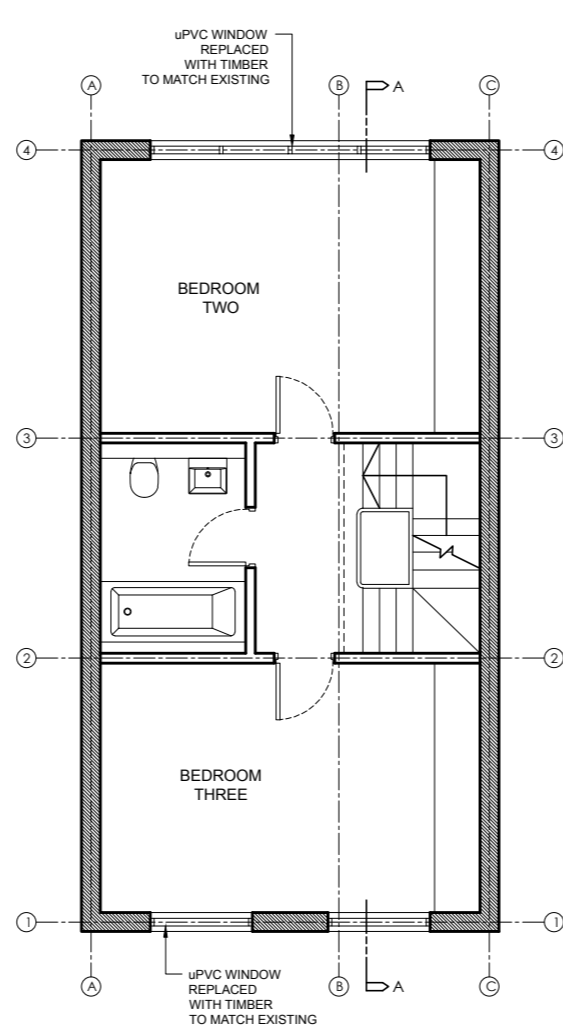


PROPOSED SECOND FLOOR
SCALE 1:100

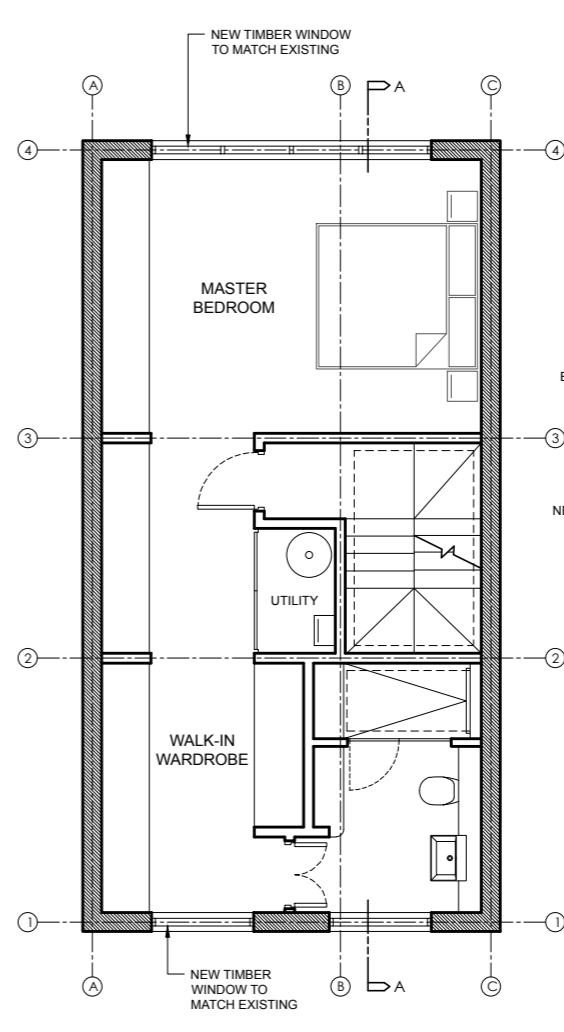

PROPOSED THIRD FLOOR
SCALE 1:100

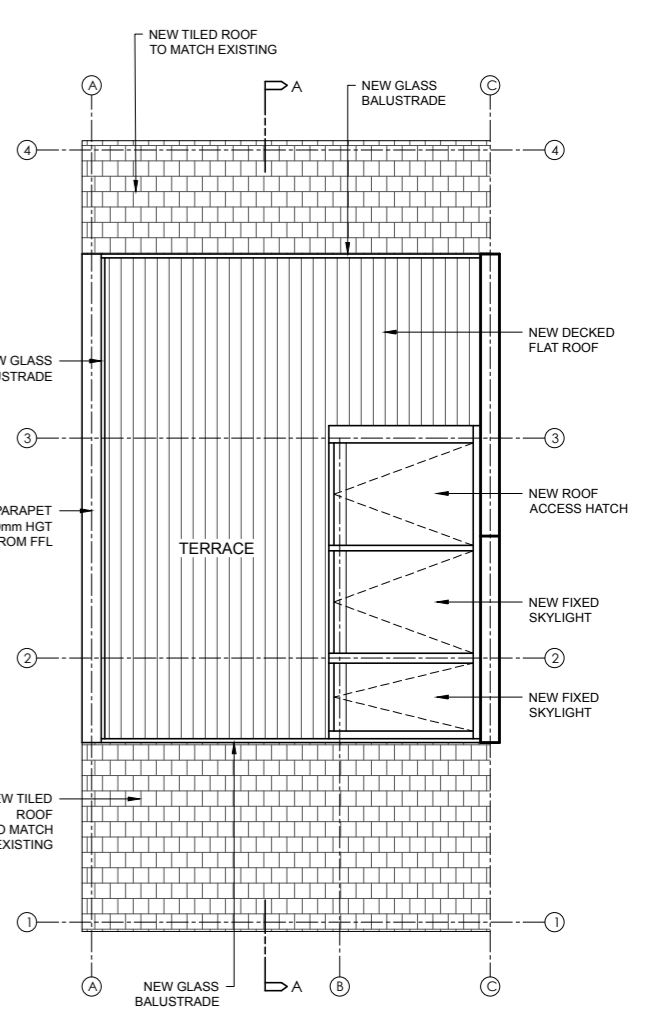

PROPOSED ROOF PLAN
SCALE 1:100

 

PROPOSED FLOOR PLANS

PROJECT:
35 MEADOWBANK, NW3

DATE: 12.12.24
REVISION: 00
SCALE: 1:100 @ A3
PROJECT: 037

DRAWING NUMBER:
35MB_03_PP

DRAWING STATUS:
UNLESS OTHERWISE STATED, THIS DRAWING IS FOR INFORMATION ONLY
DO NOT SCALE. USE FIGURED DIMENSIONS ONLY.