



EXISTING FRONT ELEVATION  
SCALE 1:100

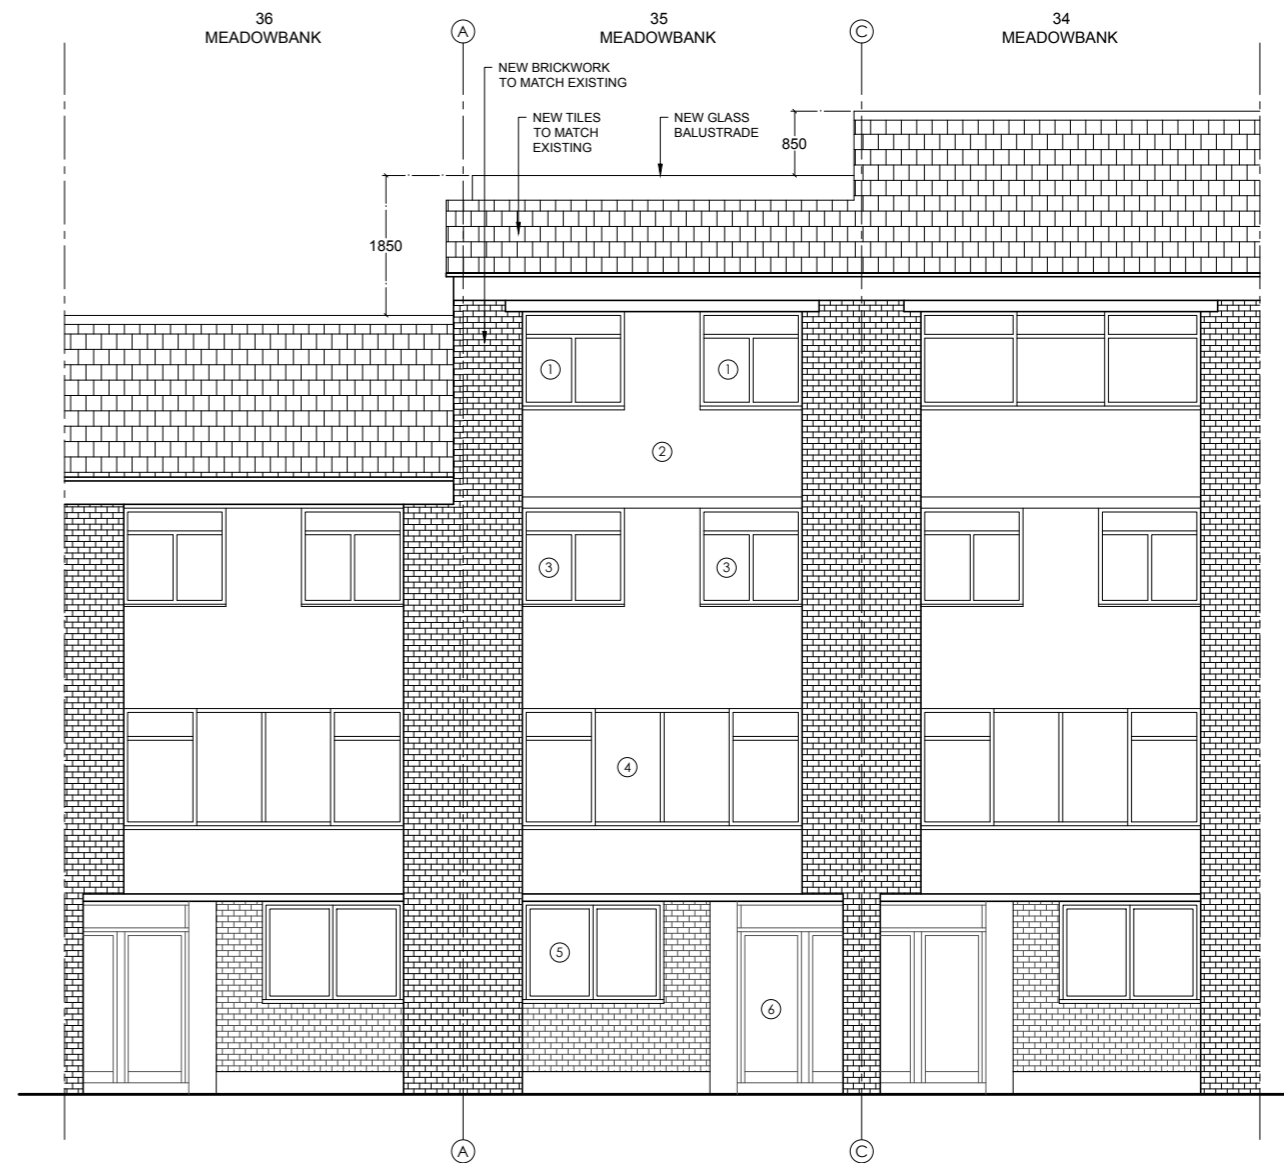

PROPOSED FRONT ELEVATION  
SCALE 1:100

- ① NEW TIMBER WINDOW TO MATCH EXISTING
- ② NEW PAINTED RENDER TO MATCH EXISTING
- ③ uPVC WINDOW REPLACED WITH TIMBER TO MATCH EXISTING
- ④ uPVC WINDOW REPLACED WITH TIMBER TO MATCH EXISTING
- ⑤ uPVC WINDOW REPLACED WITH TIMBER TO MATCH EXISTING
- ⑥ NEW PAINTED TIMBER DOOR

 

EXISTING & PROPOSED FRONT ELEVATIONS

PROJECT:  
35 MEADOWBANK, NW3

DATE: 12.12.24      REVISION: 00  
SCALE: 1:100 @ A3      PROJECT: 037

DRAWING NUMBER:  
35MB\_03\_FE

DRAWING STATUS:  
UNLESS OTHERWISE STATED, THIS DRAWING IS FOR INFORMATION ONLY  
DO NOT SCALE. USE FIGURED DIMENSIONS ONLY.