



EXISTING REAR ELEVATION  
SCALE 1:100

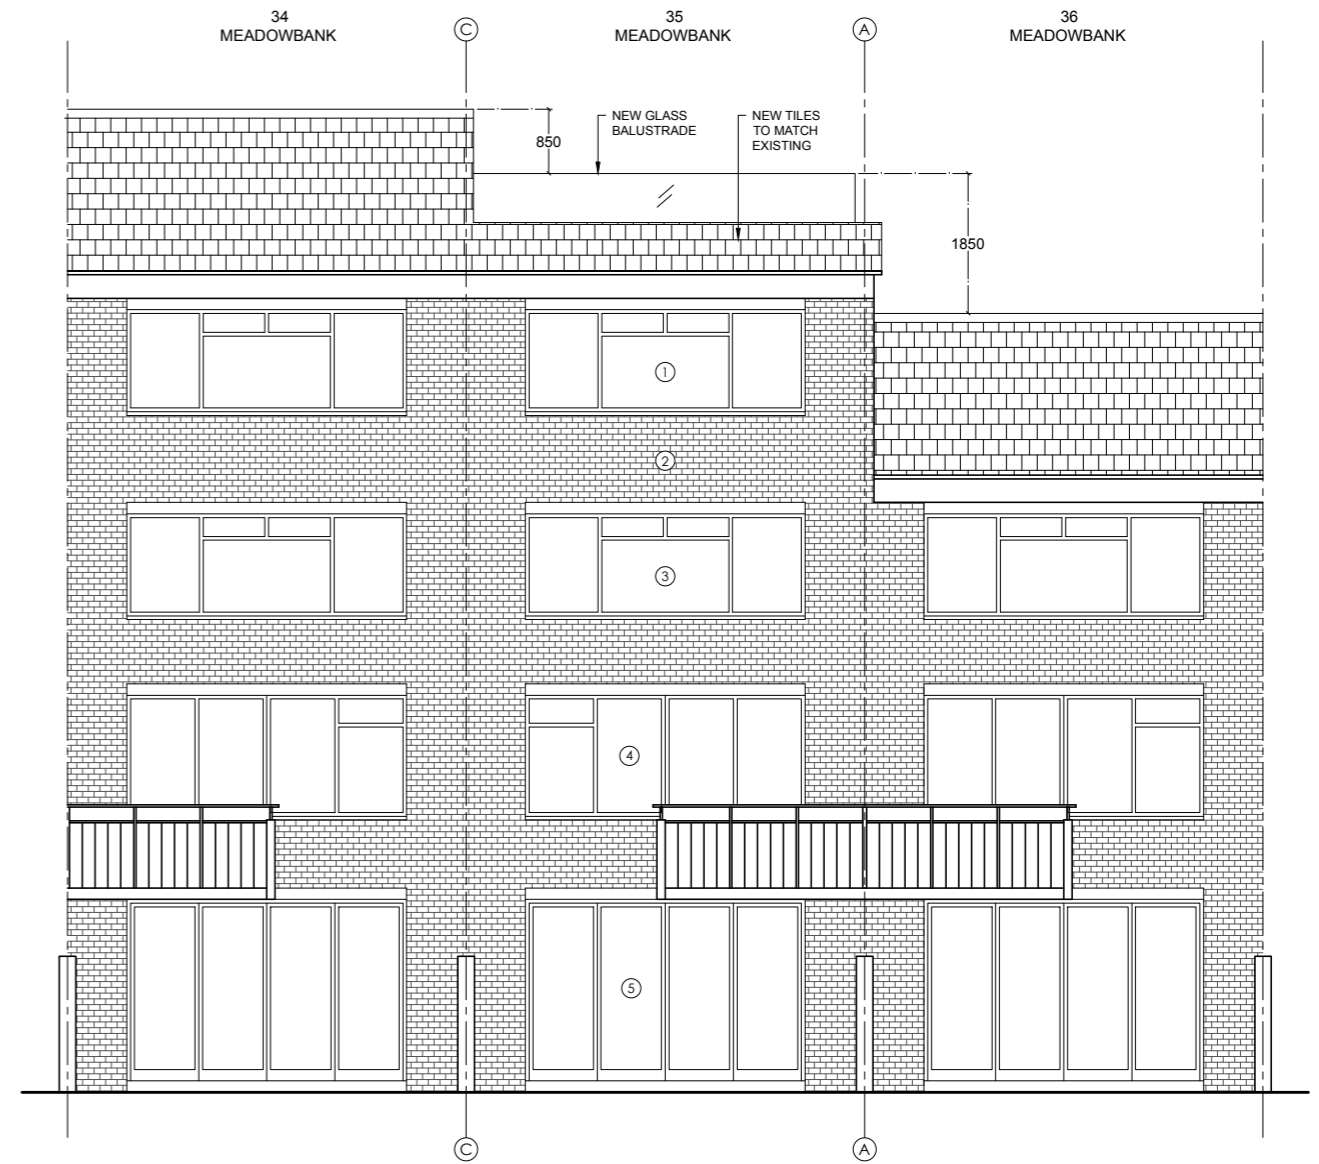

PROPOSED REAR ELEVATION  
SCALE 1:100

- ① NEW TIMBER WINDOW TO MATCH EXISTING
- ② NEW BRICKWORK TO MATCH EXISTING
- ③ uPVC WINDOW REPLACED WITH TIMBER TO MATCH EXISTING
- ④ uPVC WINDOW REPLACED WITH TIMBER TO MATCH EXISTING
- ⑤ NEW PAINTED METAL DOOR

 

EXISTING & PROPOSED REAR ELEVATIONS

PROJECT:	DATE: 12.12.24	REVISION: 00	DRAWING NUMBER:
35 MEADOWBANK, NW3	SCALE: 1:100 @ A3	PROJECT: 037	35MB_04_RE

DRAWING STATUS:  
UNLESS OTHERWISE STATED, THIS DRAWING IS FOR INFORMATION ONLY  
DO NOT SCALE. USE FIGURED DIMENSIONS ONLY.