


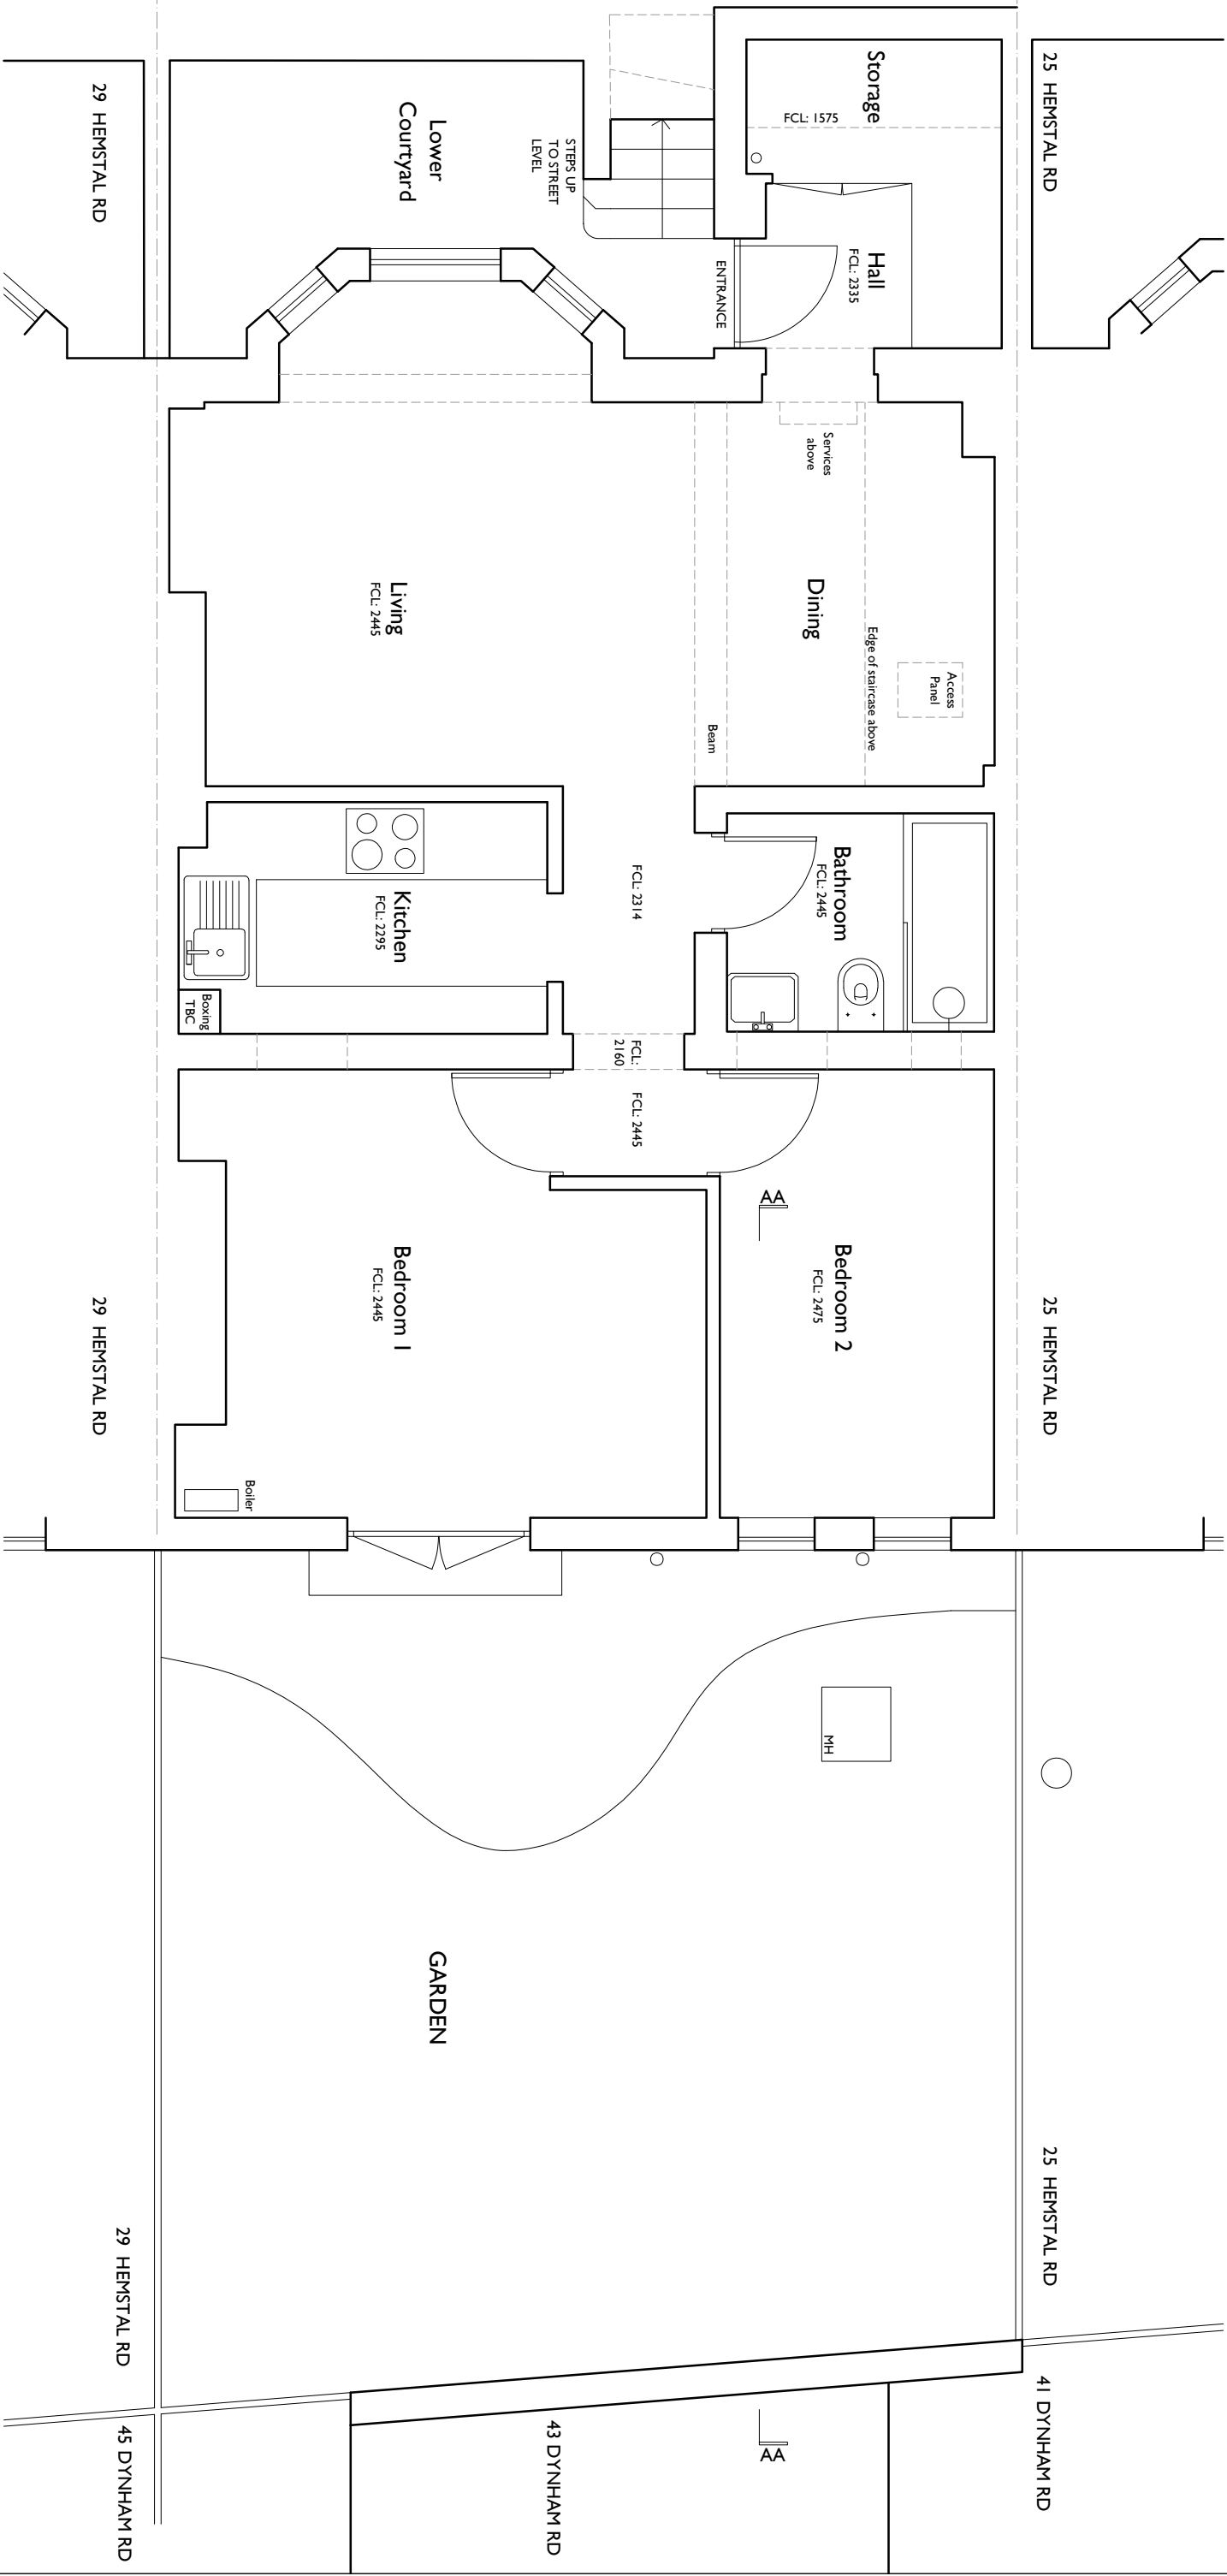


 


EXISTING LOWER GROUND FLOOR PLAN
SCALE

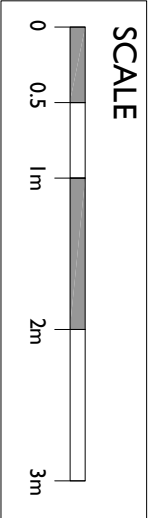


DRAWING TITLE:			DRAWING NUMBER:		
EXISTING_LOWER_GROUND_PLAN			GA_1001		
			DATUM_CCM_LTD		
PROJECT :			REVISION		
27A_HEMSTAL_RD_NW6_2AB			A		
DATE :					
22/11/2024					
PURPOSE OF ISSUE :					
PLANNING					
CLIENT :					
GREG_PAPPAS					
SCALE					
1:50@A3					

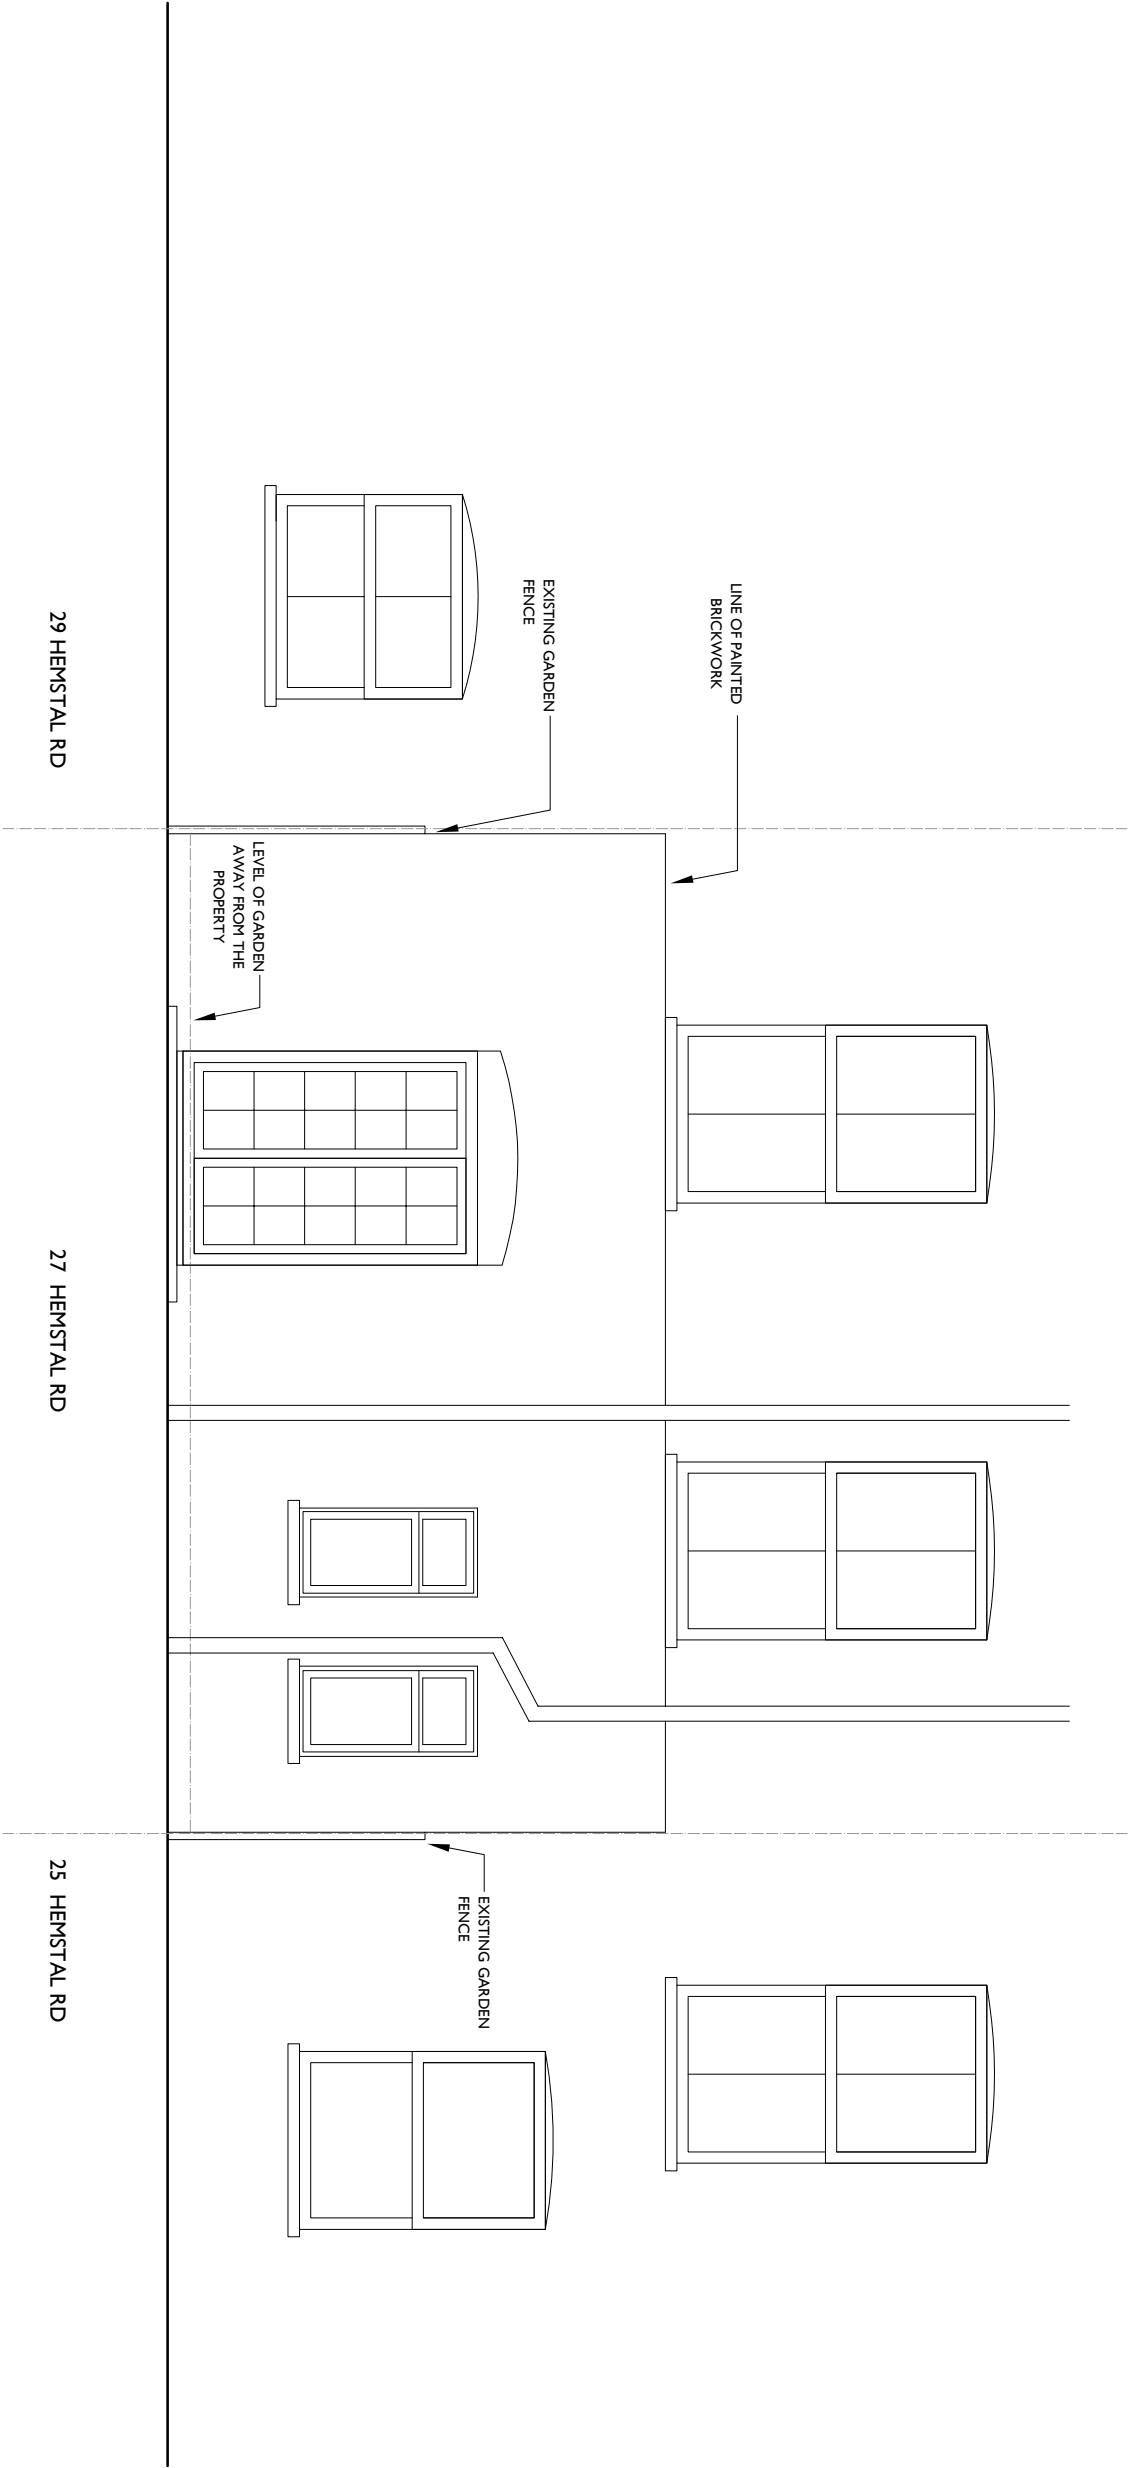


DRAWING TITLE :		REVIEWS:		DATE:	DESCRIPTION:	DRAWING NUMBER :		REVISION
EXISTING_REAR_ELEVATION		-		22/1/24	FIRST ISSUE	GA_2001		A
		A		17/1/24	GENERAL UPDATES			
PROJECT :		DATE :						
27A_HEMSTAL_RD_NW6_2AB		22/11/2024						
CLIENT :		PURPOSE OF ISSUE :						
GREG_PAPPAS		PLANNING				DATUM_CCM_LTD		
SCALE 1:50@A3								

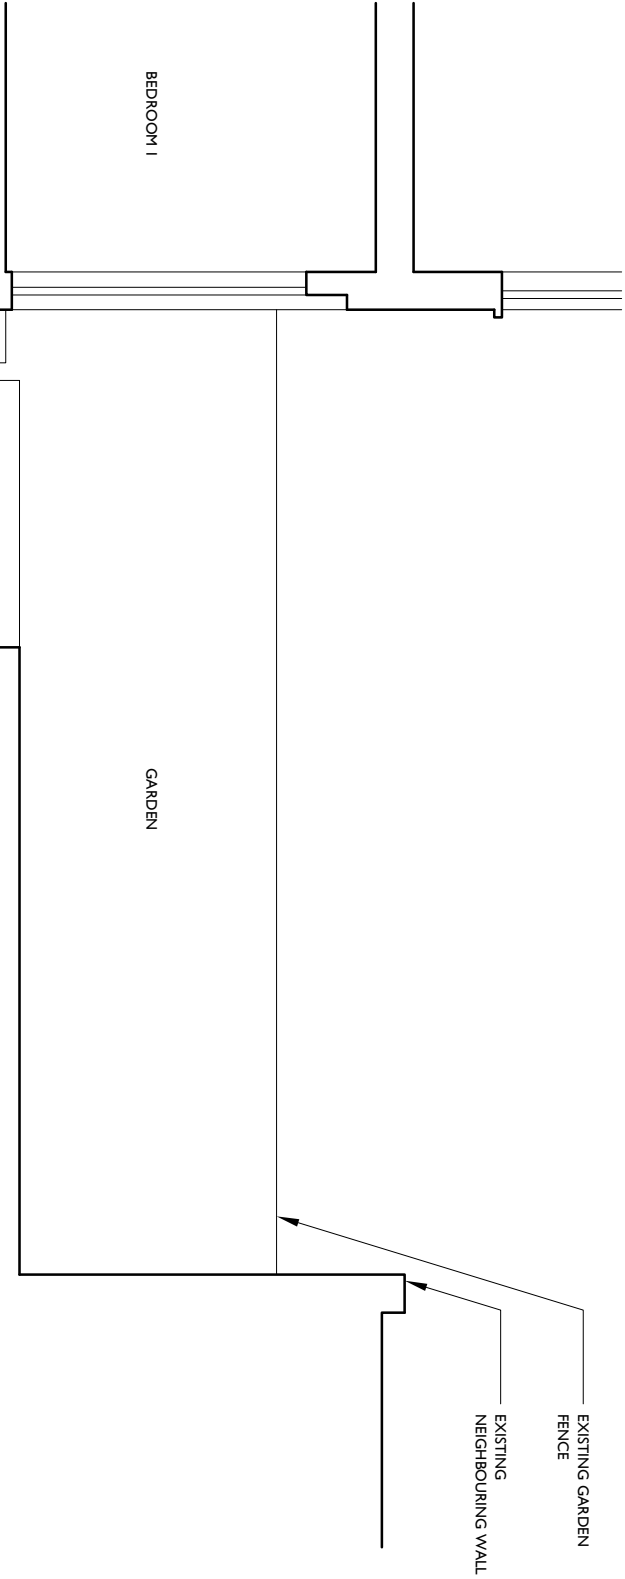


EXISTING SECTION AA

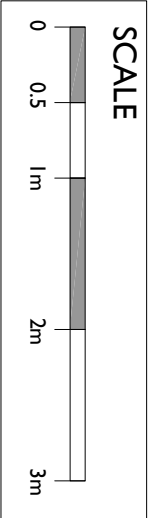



DRAWING TITLE :		REVISIONS :		DATE :	DESCRIPTION :
EXISTING_SIDE_ELEVATION/SECTIONS		-		22/1/24	FIRST ISSUE
PROJECT : 27A_HEMSTAL_RD_NW6_2AB		A		17/12/24	GENERAL UPDATES
DATE : 22/11/2024					
PURPOSE OF ISSUE : PLANNING					
CLIENT : GREG_PAPPAS					
SCALE 1:50@A3					
DRAWING NUMBER :					REVISION
GA_2002					A
DATUM_CCM_LTD					

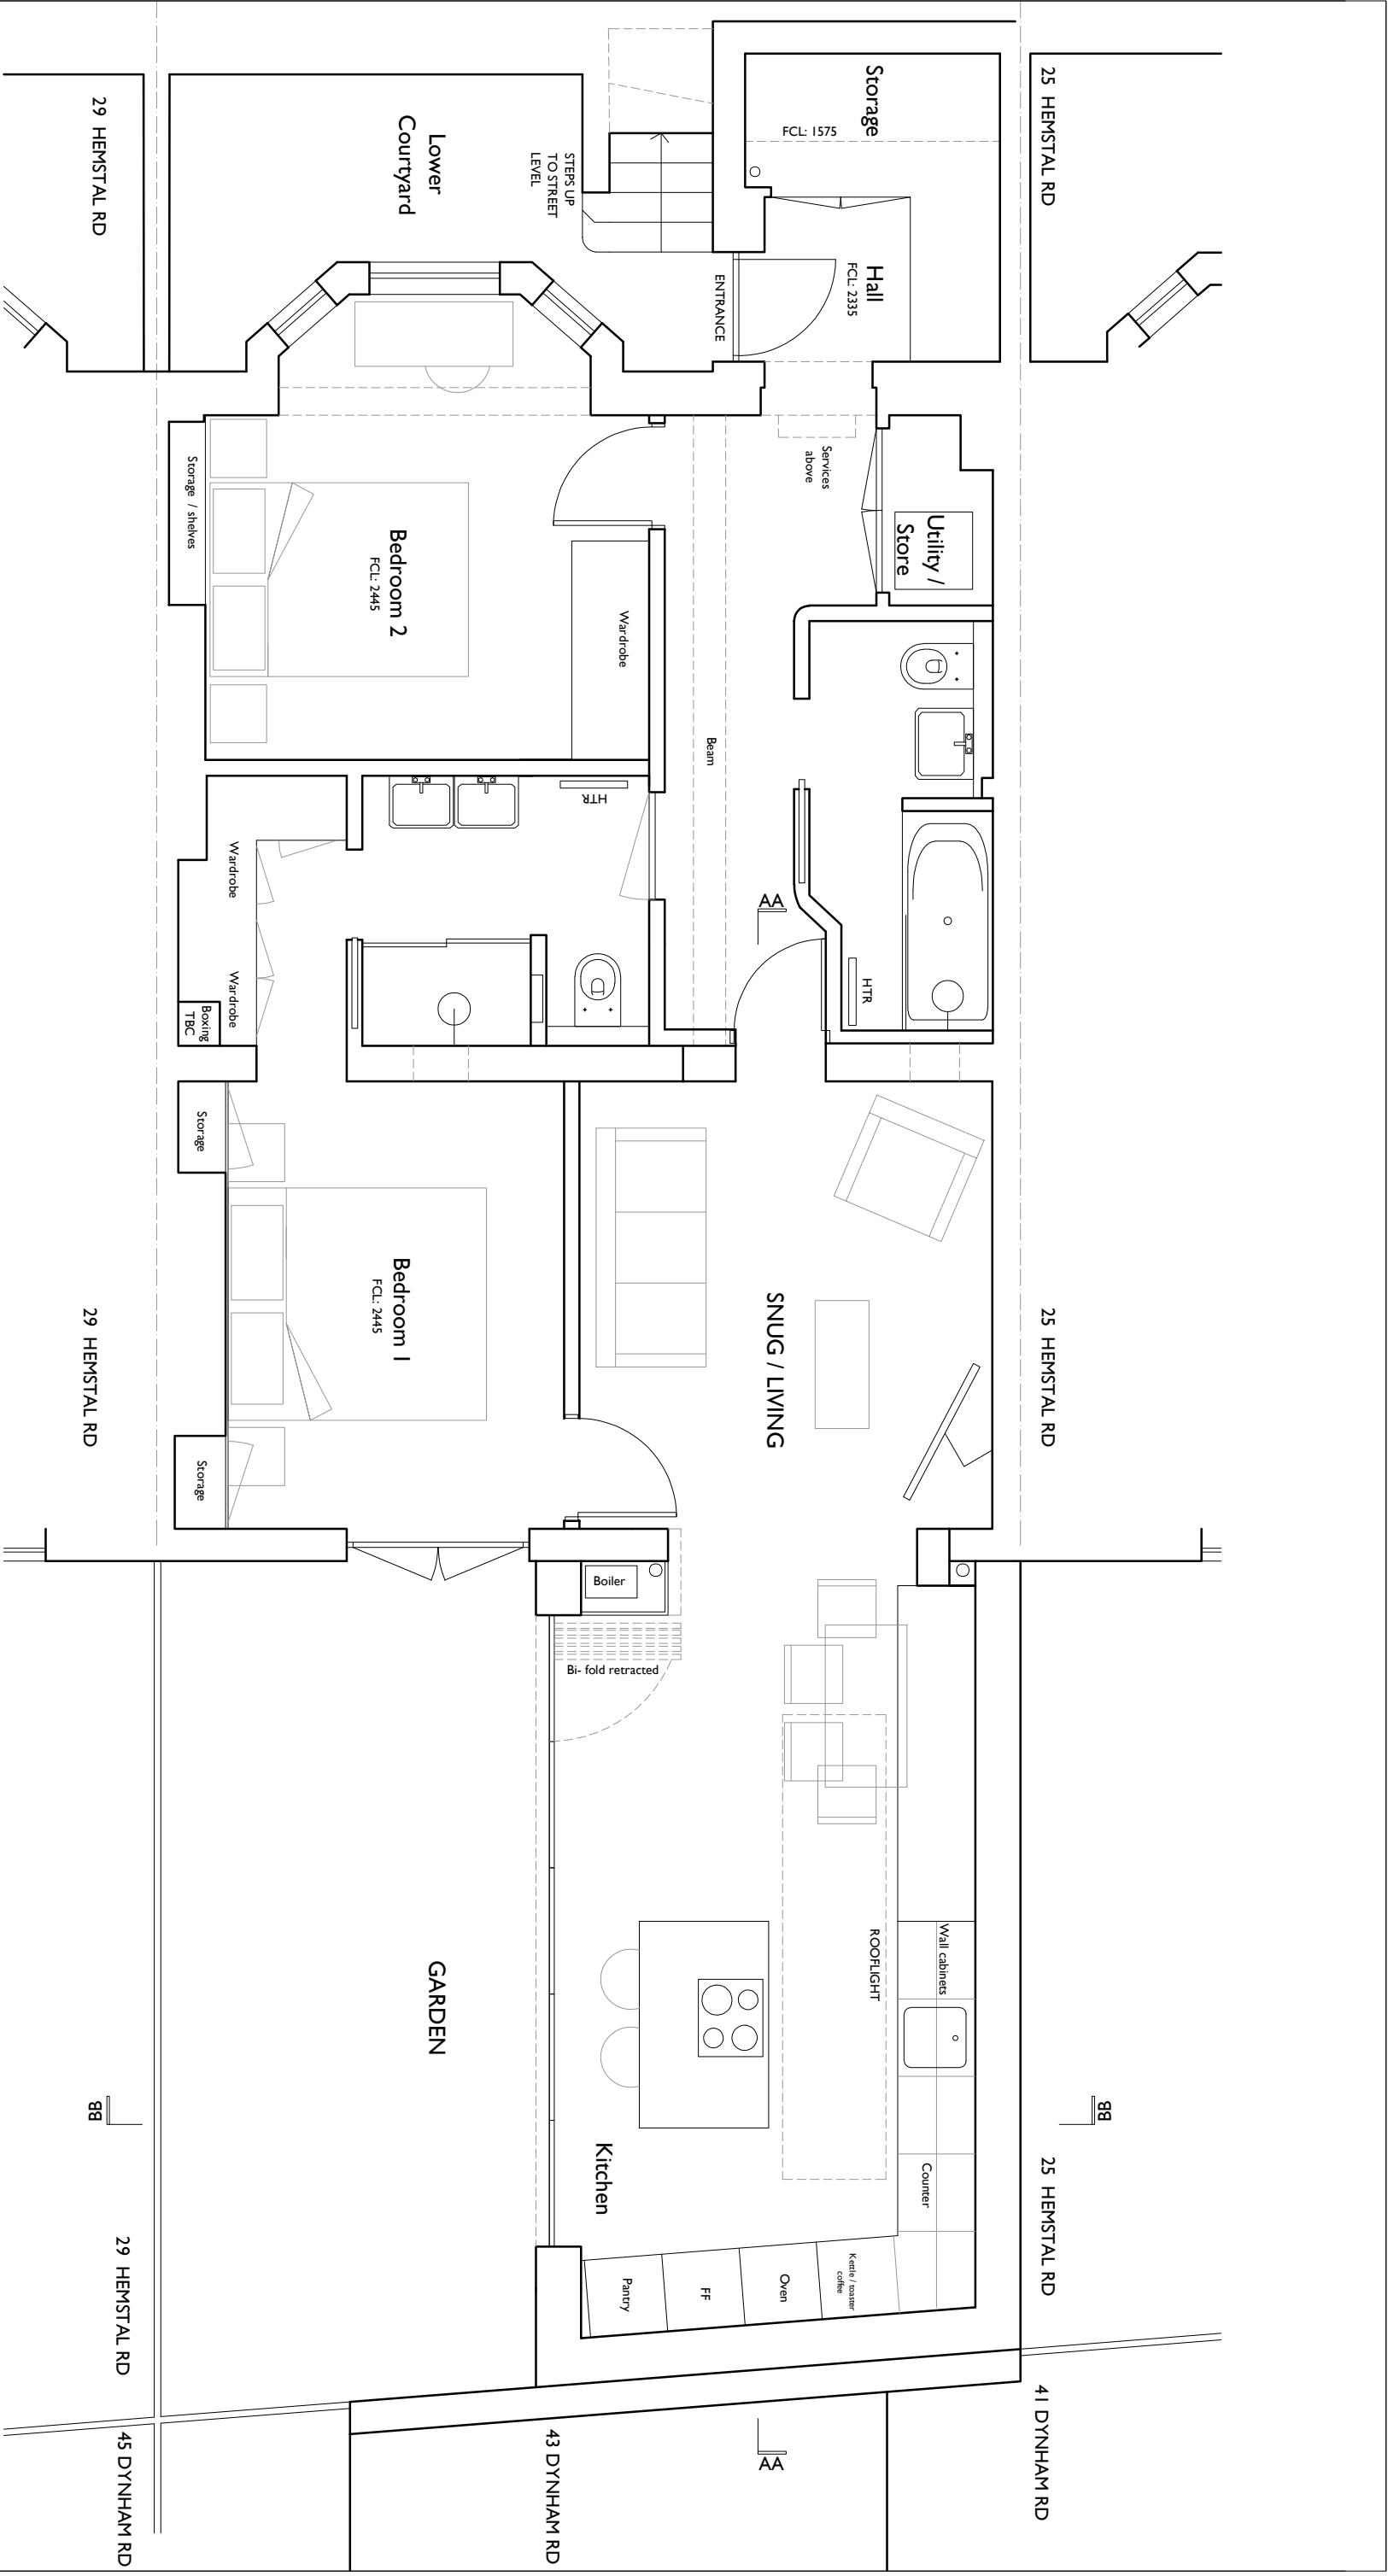

PROPOSED LOWER GROUND FLOOR PLAN
SCALE


 


DRAWING TITLE :		REVISED:		DATE:	DESCRIPTION:	DRAWING NUMBER :	REVISION
PROPOSED_LOWER_GROUND_PLAN		-		22/1/24	FIRST ISSUE	GA_1003	B
PROJECT :		A		30/1/24	FOLLOWING CLIENT COMMENTS		
27A_HEMSTAL_RD_NW6_2AB		B		17/7/24	GENERAL UPDATES		
DATE :							
22/11/2024							
PURPOSE OF ISSUE :							
PLANNING							
CLIENT :							
GREG_PAPPAS							
SCALE 1:50@A3							
DATUM_CCM_LTD							
 Contracts & Construction Management							

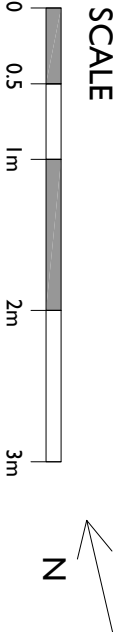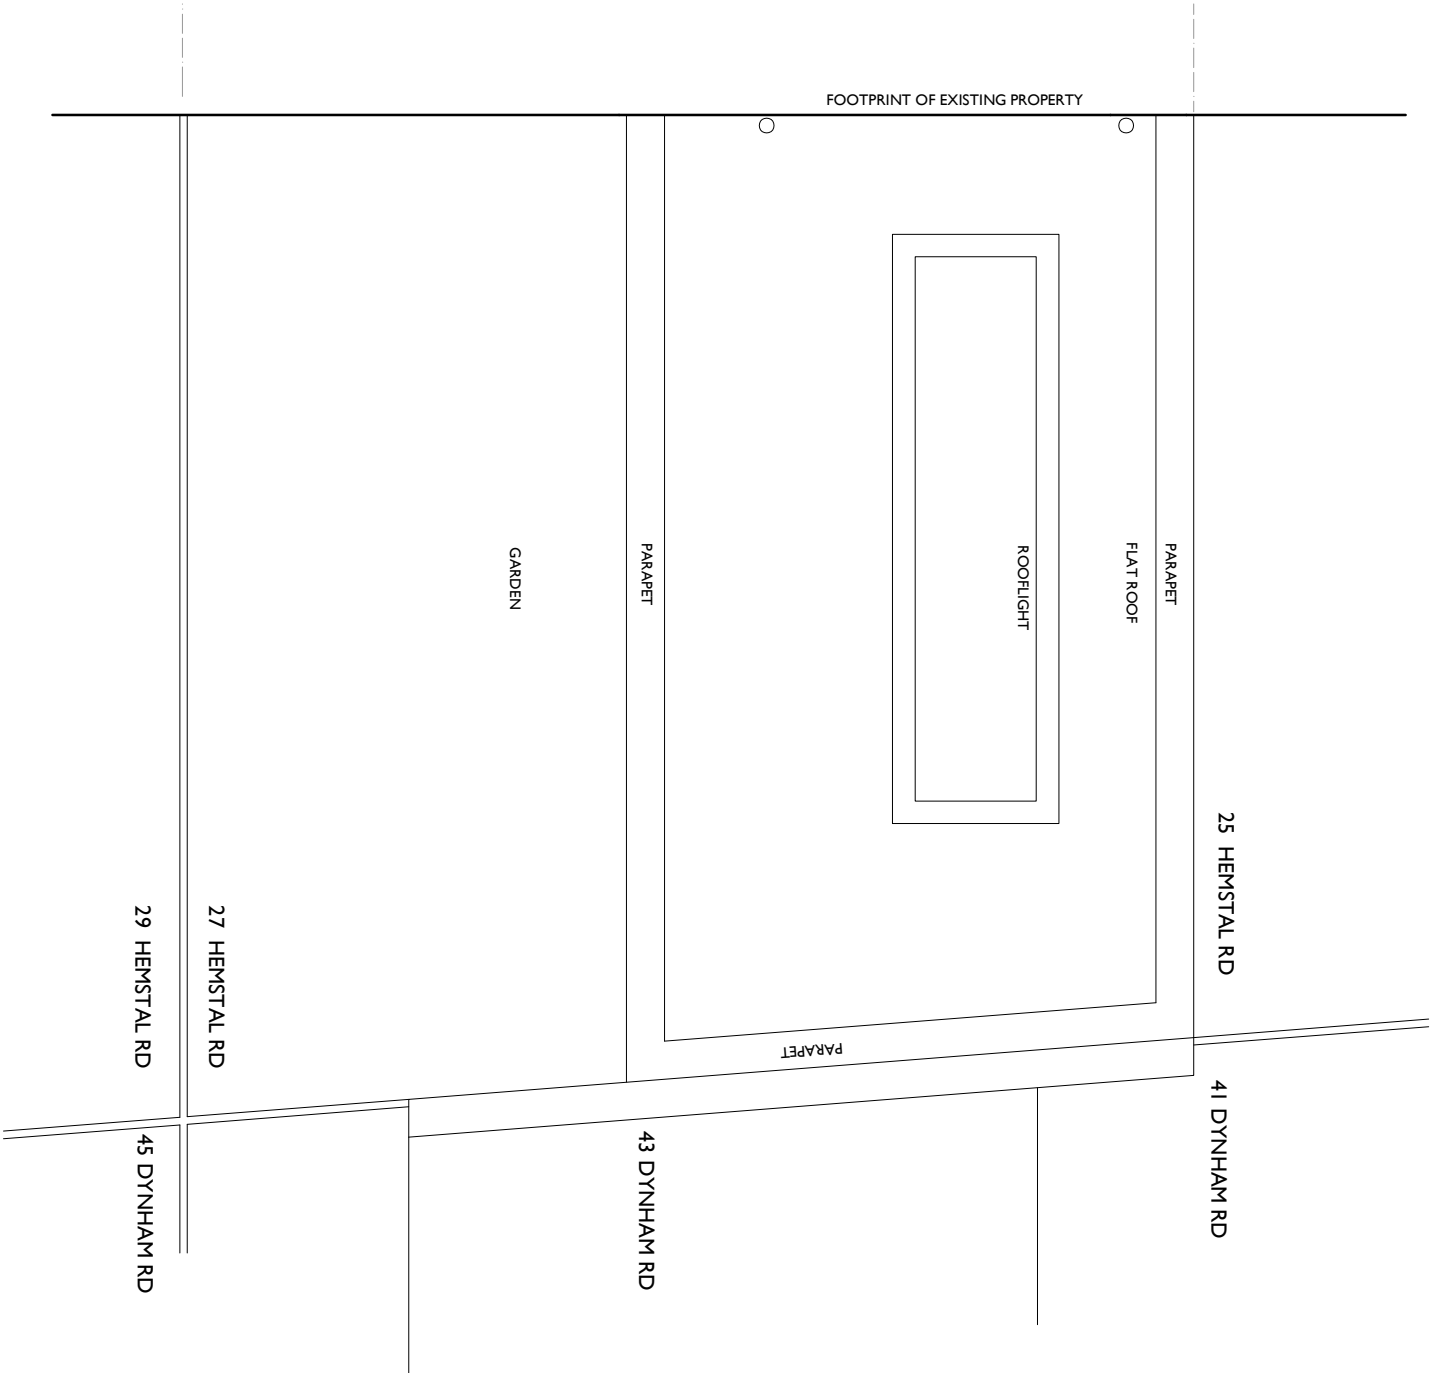

DRAWING TITLE :		REVSIONS :		DATE :	DESCRIPTION :
PROPOSED _ROOF _PLAN		-		10/12/24	FIRST _ISSUE
		A		17/12/24	GENERAL _UPDATES
PROJECT : 27A _HEMSTAL _RD _NW6 _2AB		DATE : 22/11/2024			
CLIENT : GREG _PAPPAS		PURPOSE OF _ISSUE : PLANNING			
SCALE 1:50@A3					


DRAWING NUMBER :		REVISION
GA _1004		A
DATUM _CCM _LTD		

 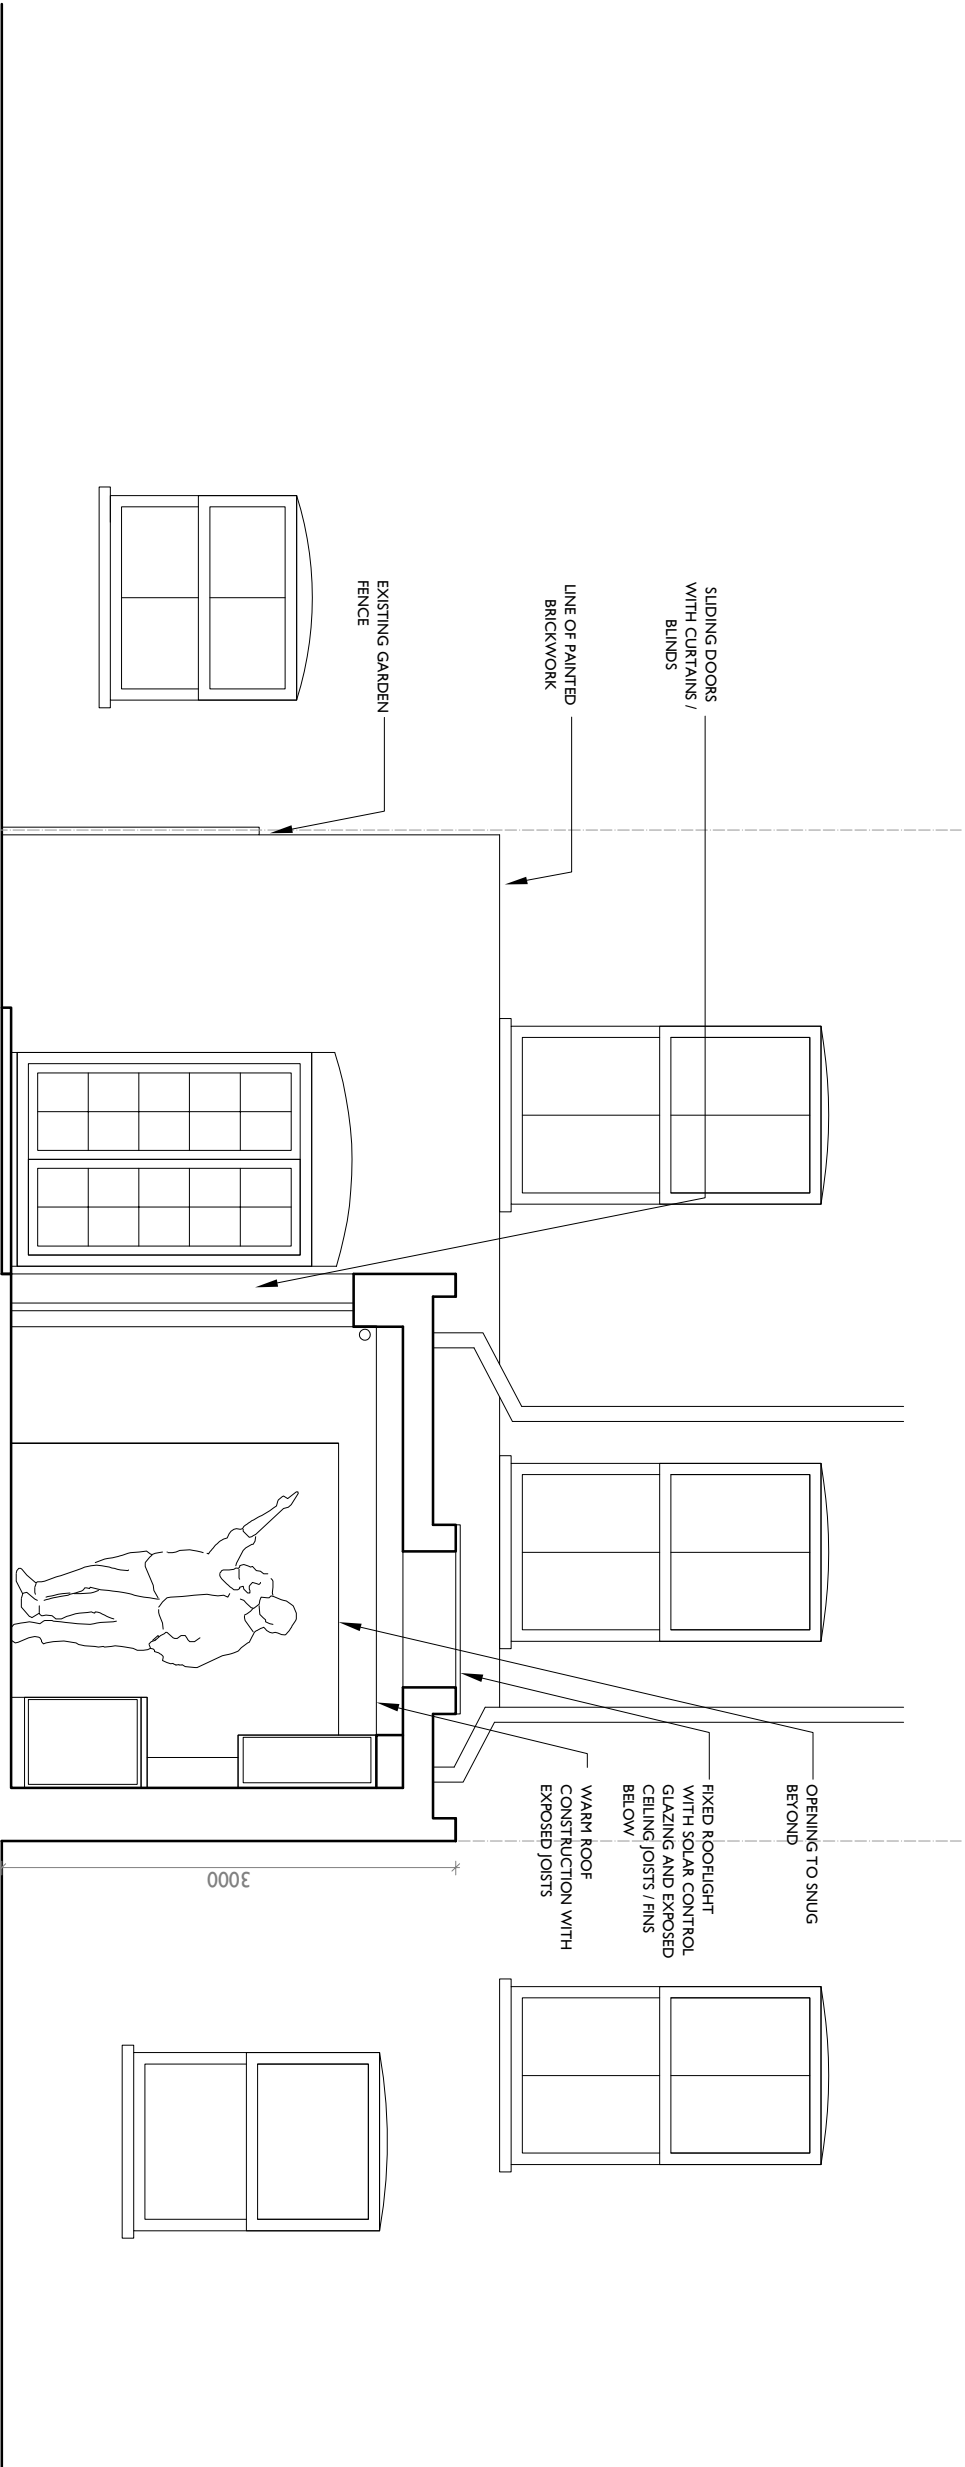


DRAWING TITLE :			DRAWING NUMBER :			REVISION	
PROPOSED _REAR _ELEVATION/SECTION			GA _2003			B	
PROJECT :							
27A _HEMSTAL _RD _NW6 _2AB			DATE :				
			22/11/2024				
CLIENT :			PURPOSE OF ISSUE :				
GREG _PAPPAS			PLANNING				
SCALE							
1:50@A3							
			DATUM _CCM _LTD				

REV/ISS:	DATE:	DESCRIPTION:
-	22/11/24	FIRST_ISSUE
A	10/12/24	GENERAL_UPDATES
B	17/12/24	GENERAL_UPDATES


DRAWING NUMBER:		REVISION	
GA_2003		B	
DATUM_CCM_LTD			

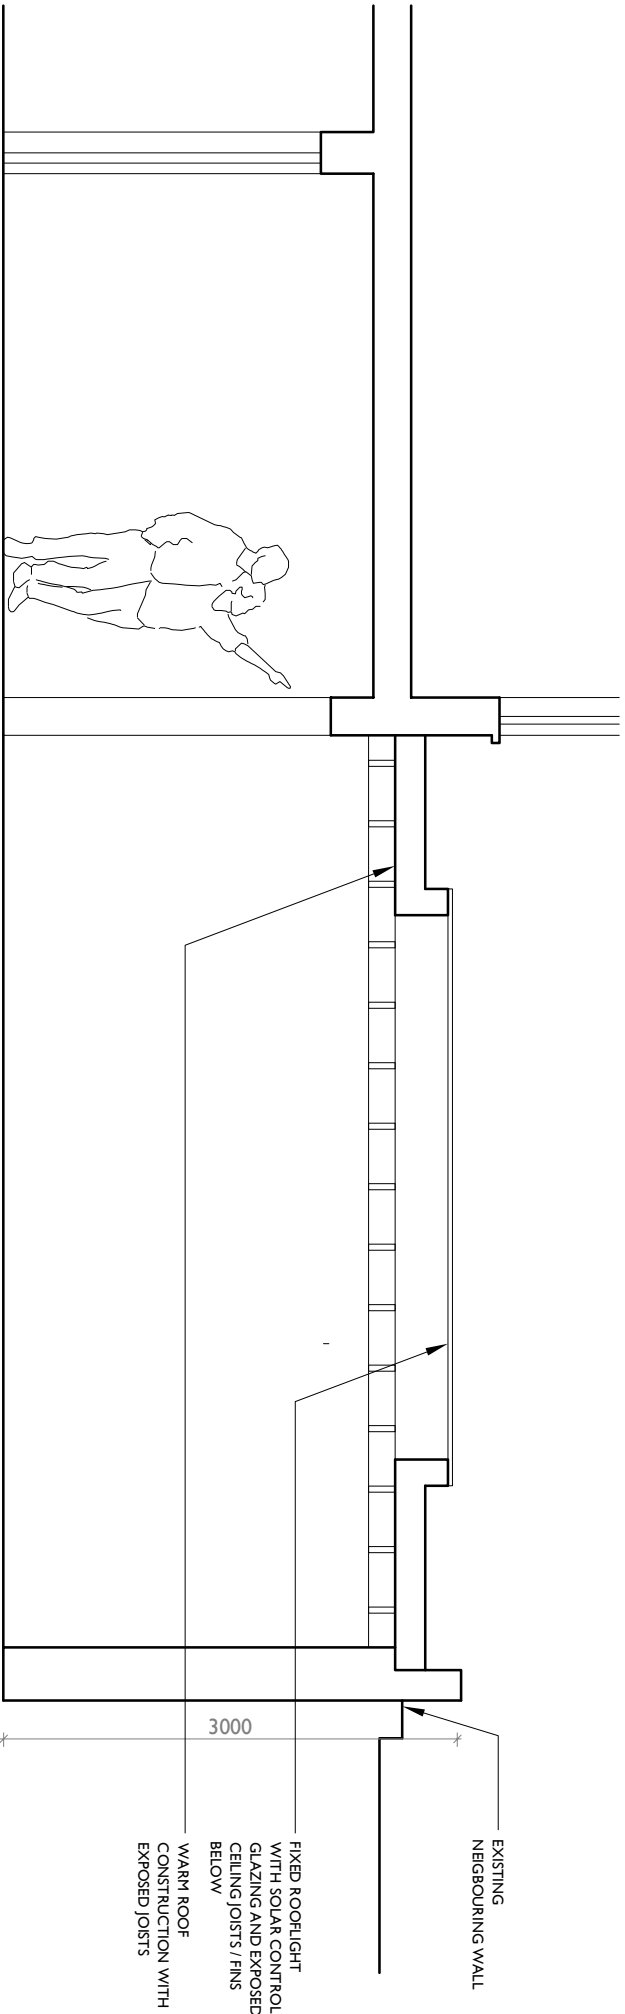


PROPOSED SECTION AA

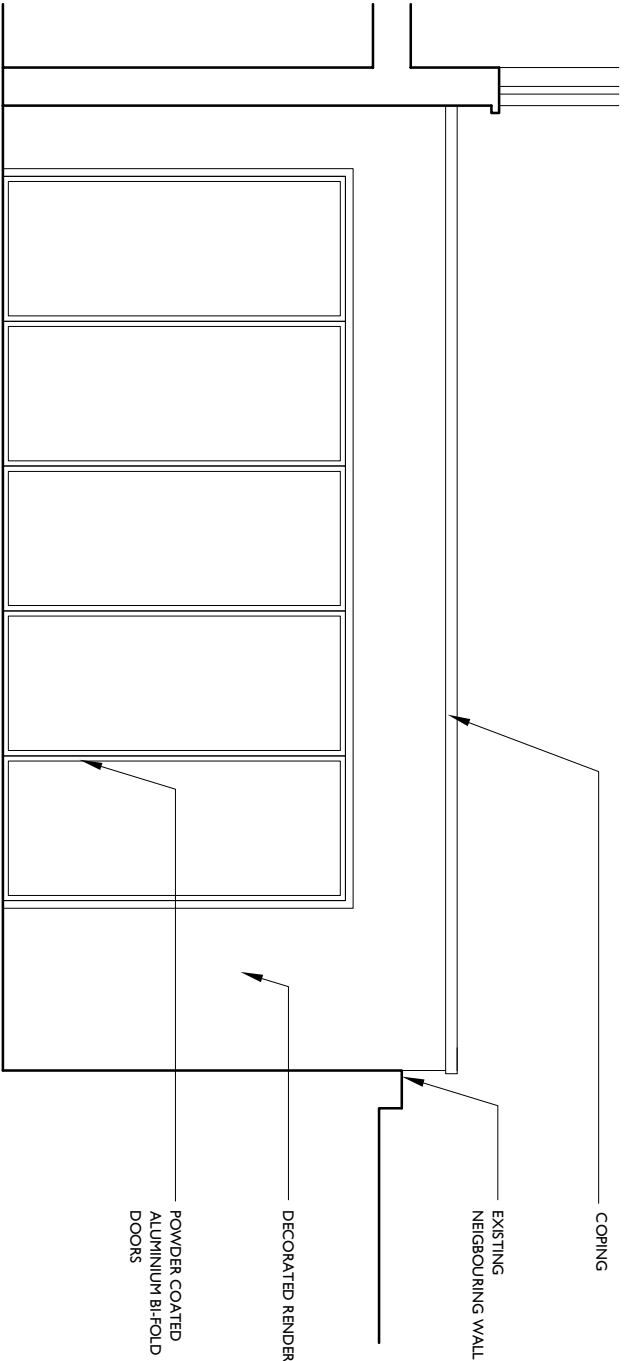

PROPOSED SIDE ELEVATION (WEST)

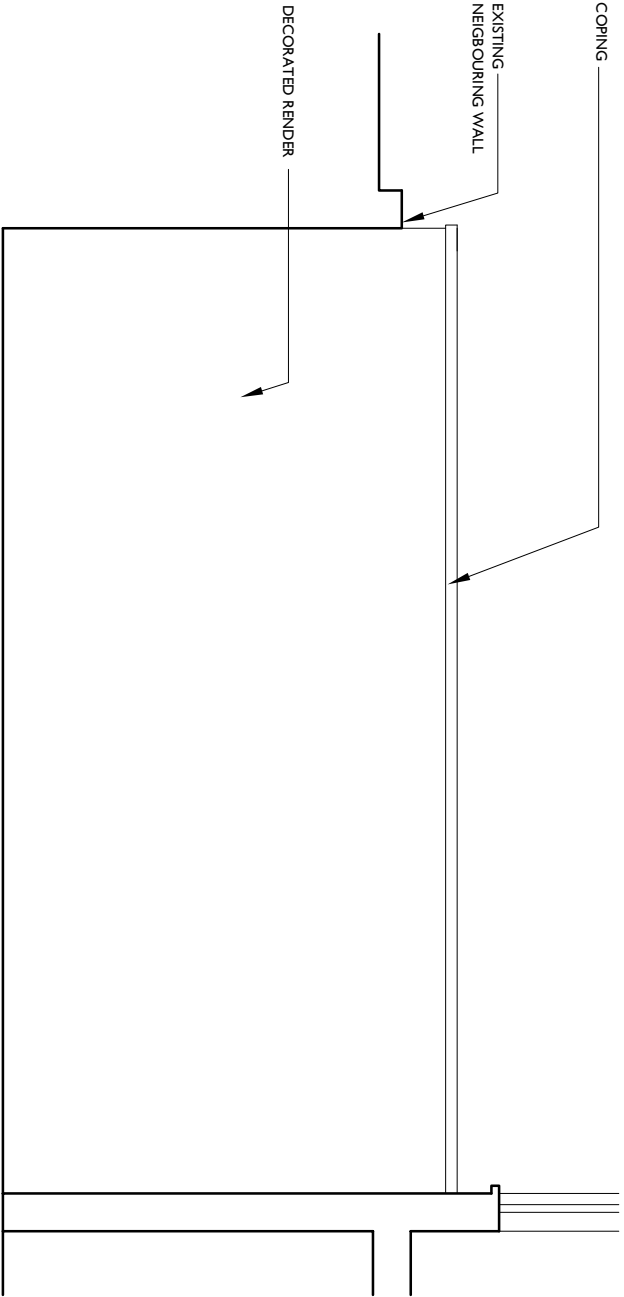

PROPOSED SIDE ELEVATION (EAST)

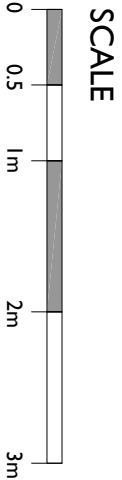

DRAWING TITLE :		REVISIONS:		DATE:		DESCRIPTION:	
PROPOSED_SIDE_ELEVATION/SECTIONS		-		22/1/24		FIRST_ISSUE	
		A		17/12/24		GENERAL_UPDATES	
PROJECT : 27A_HEMSTAL_RD_NW6_2AB		DATE : 22/11/2024					
CLIENT : GREG_PAPPAS		PURPOSE OF ISSUE : PLANNING					
SCALE 1:50@A3							

DRAWING NUMBER :		REVISION	
GA_2004		A	
DATUM_CCM_LTD			