

BASEMENT



TASOU ASSOCIATES 4 AMWELL STREET LONDON EC1R 1UQ 020 7713 7070 TASOU.CO.UK

OCT 2024 1:100 / A1

STAGE FULL PLANNING

REV В

DRAWING NO EX.100 EXISTING BASEMENT

1885 26-28 ROCHESTER PLACE NW1 9JR

0 1 2 _____5M PROJECT

/ NORTH NO


REV DATE DESCRIPTION

OR WORK ON SITE.

RELEVANT INFORMATION.

ALL INDICATED DIMENSIONS ARE INDICATIVE AND MUST BE CHECKED AND VERIFIED ON SITE BY THE MAIN CONTRACTOR BEFORE COMMENCEMENT OF ANY FABRICATION DRAWINGS


THIS DRAWING IS TO BE READ IN CONJUNCTION WITH ALL RELATED ARCHITECTURAL DRAWINGS, REPORTS AND OTHER

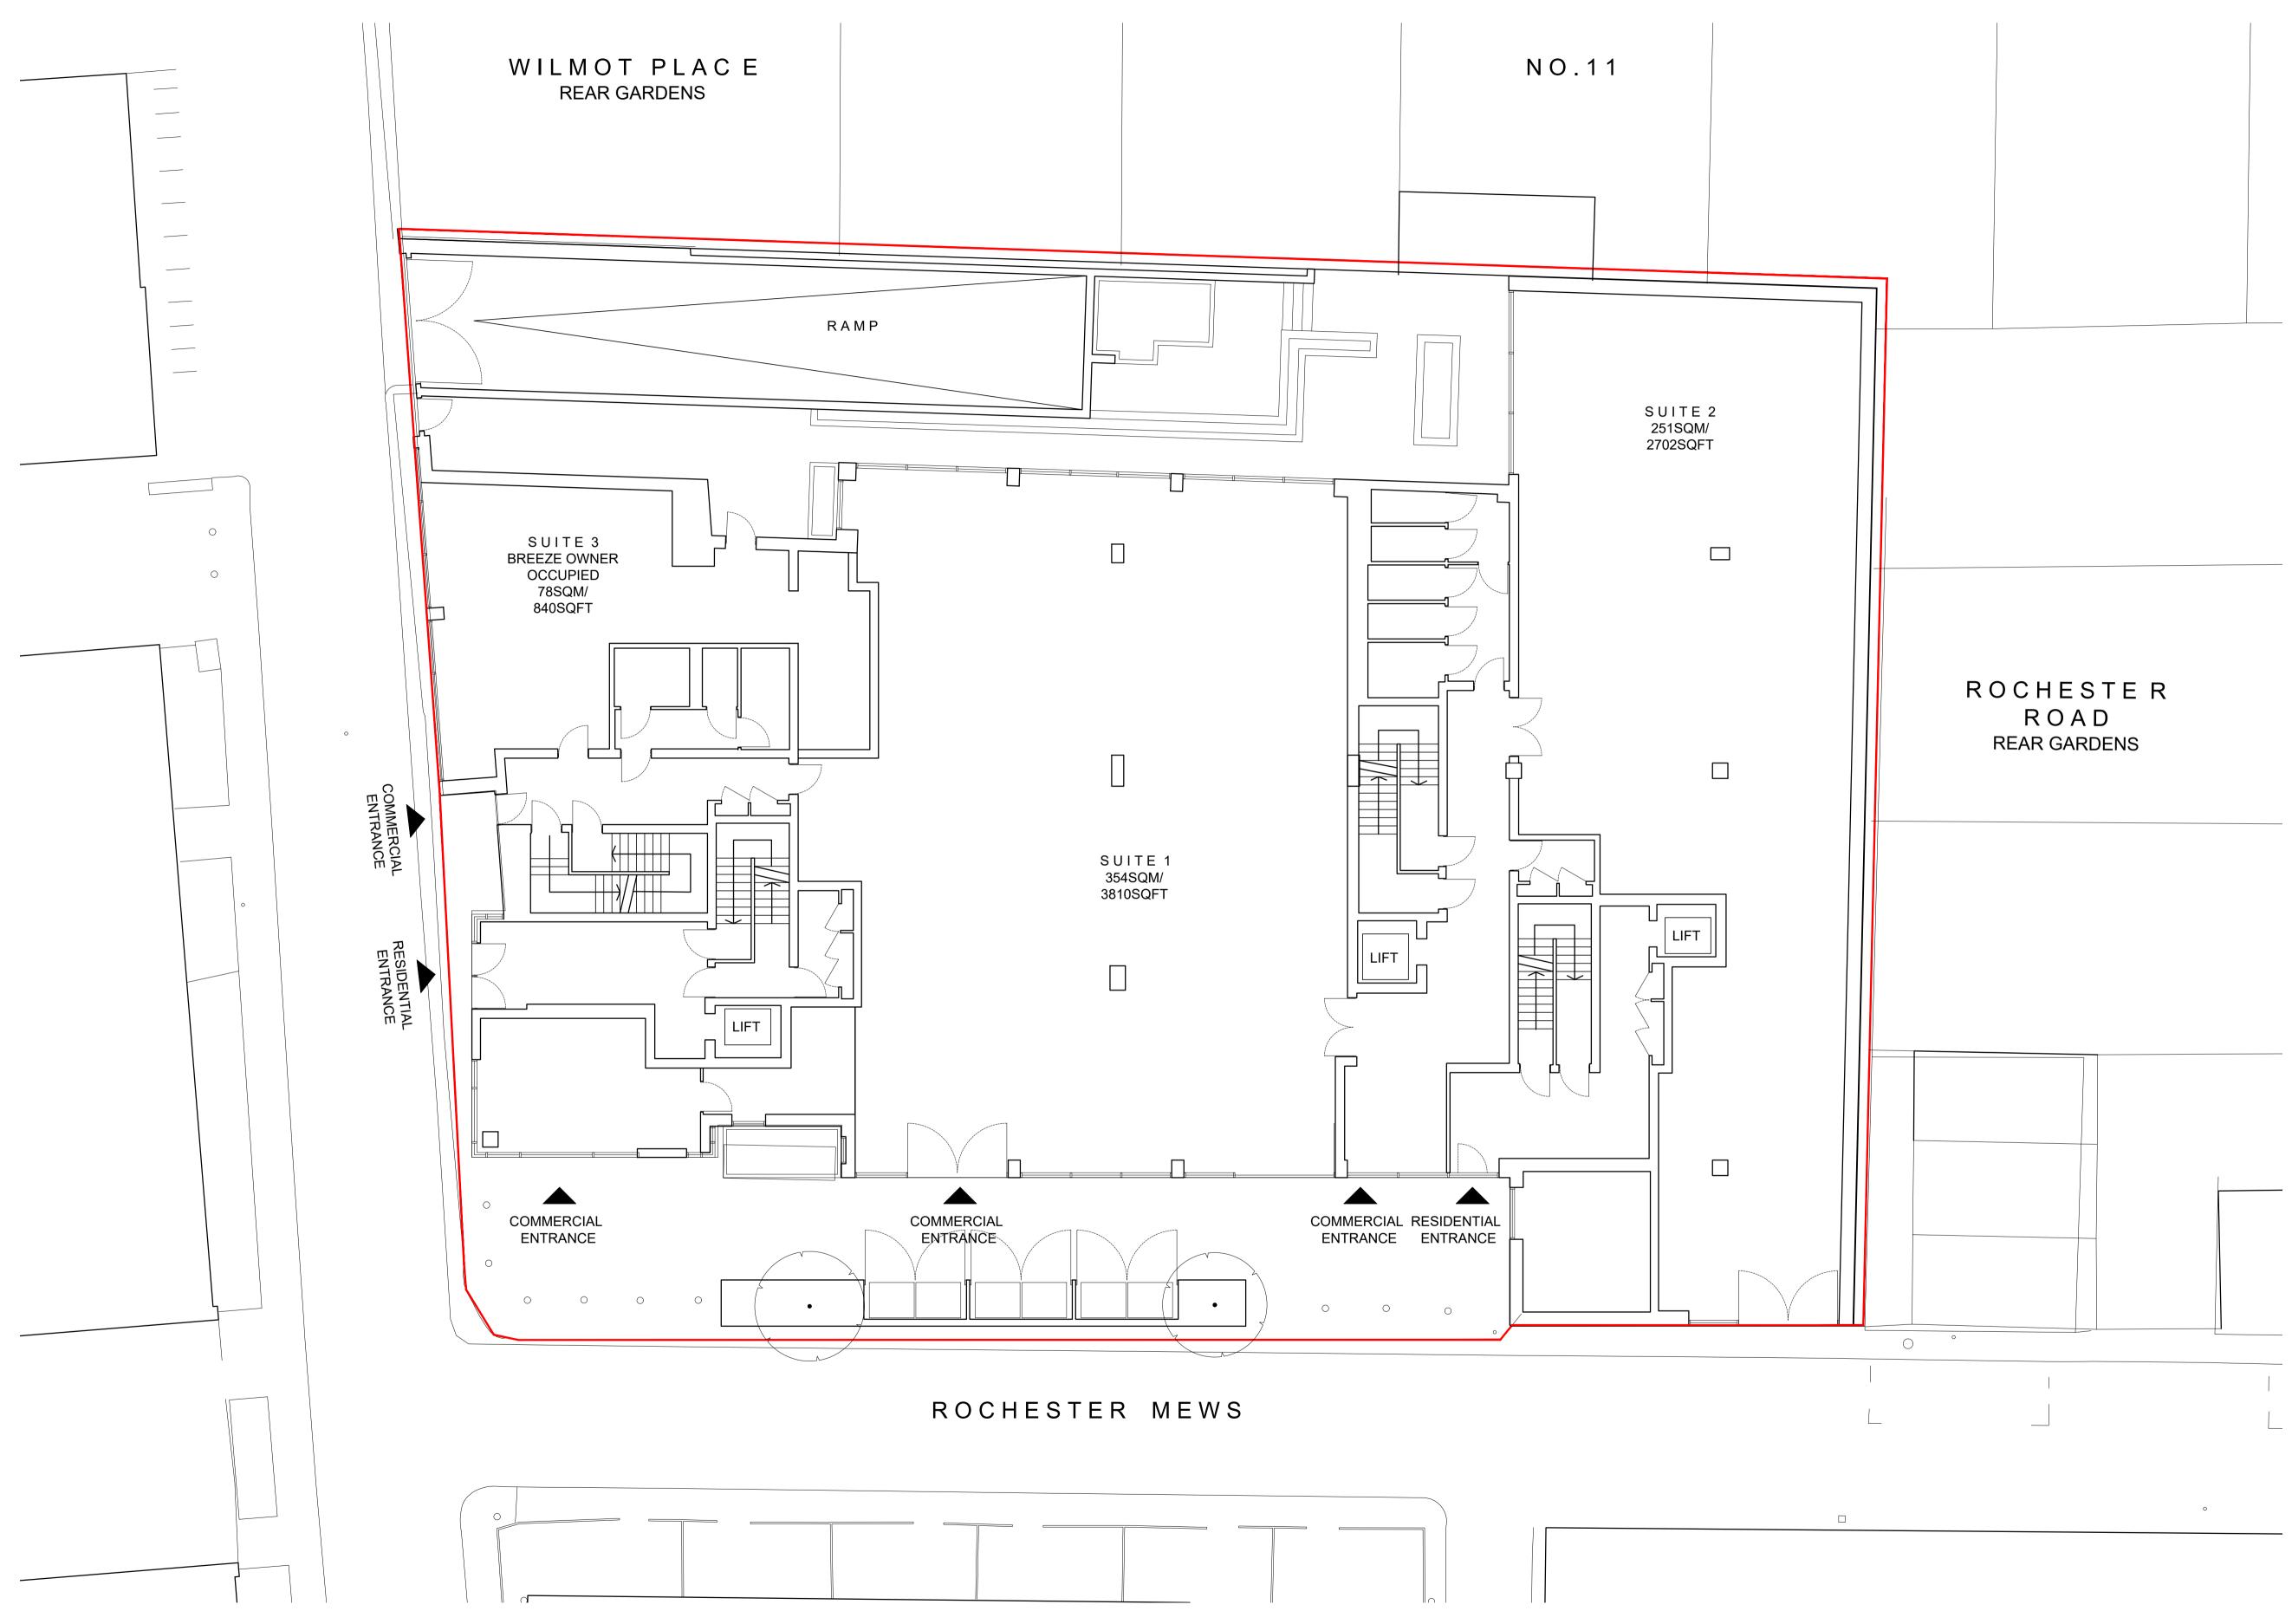

ALL INDICATED DIMENSIONS ARE INDICATIVE AND MUST BE CHECKED AND VERIFIED ON SITE BY THE MAIN CONTRACTOR BEFORE COMMENCEMENT OF ANY FABRICATION DRAWINGS OR WORK ON SITE.

THIS DRAWING IS TO BE READ IN CONJUNCTION WITH ALL RELATED ARCHITECTURAL DRAWINGS, REPORTS AND OTHER RELEVANT INFORMATION.

REV DATE	DESCRIPTION	
L I I 0 1 2] 5M	NORTH
^{project} 26-28 RO PLACE NW1 9JR	CHESTER	^{NO} 1885
^{drawing} EXISTING GROUND	FLOOR	NO EX.101
^{stage} FULL PLA	NNING	rev B
DATE SCALE / PAPER SIZ	E	OCT 2024 1:100 / A1
TASOU ASSOCIATE 4 AMWELL STREET LONDON EC1R 1UQ 020 7713 7070 TASOU.CO.UK		ΤΑ

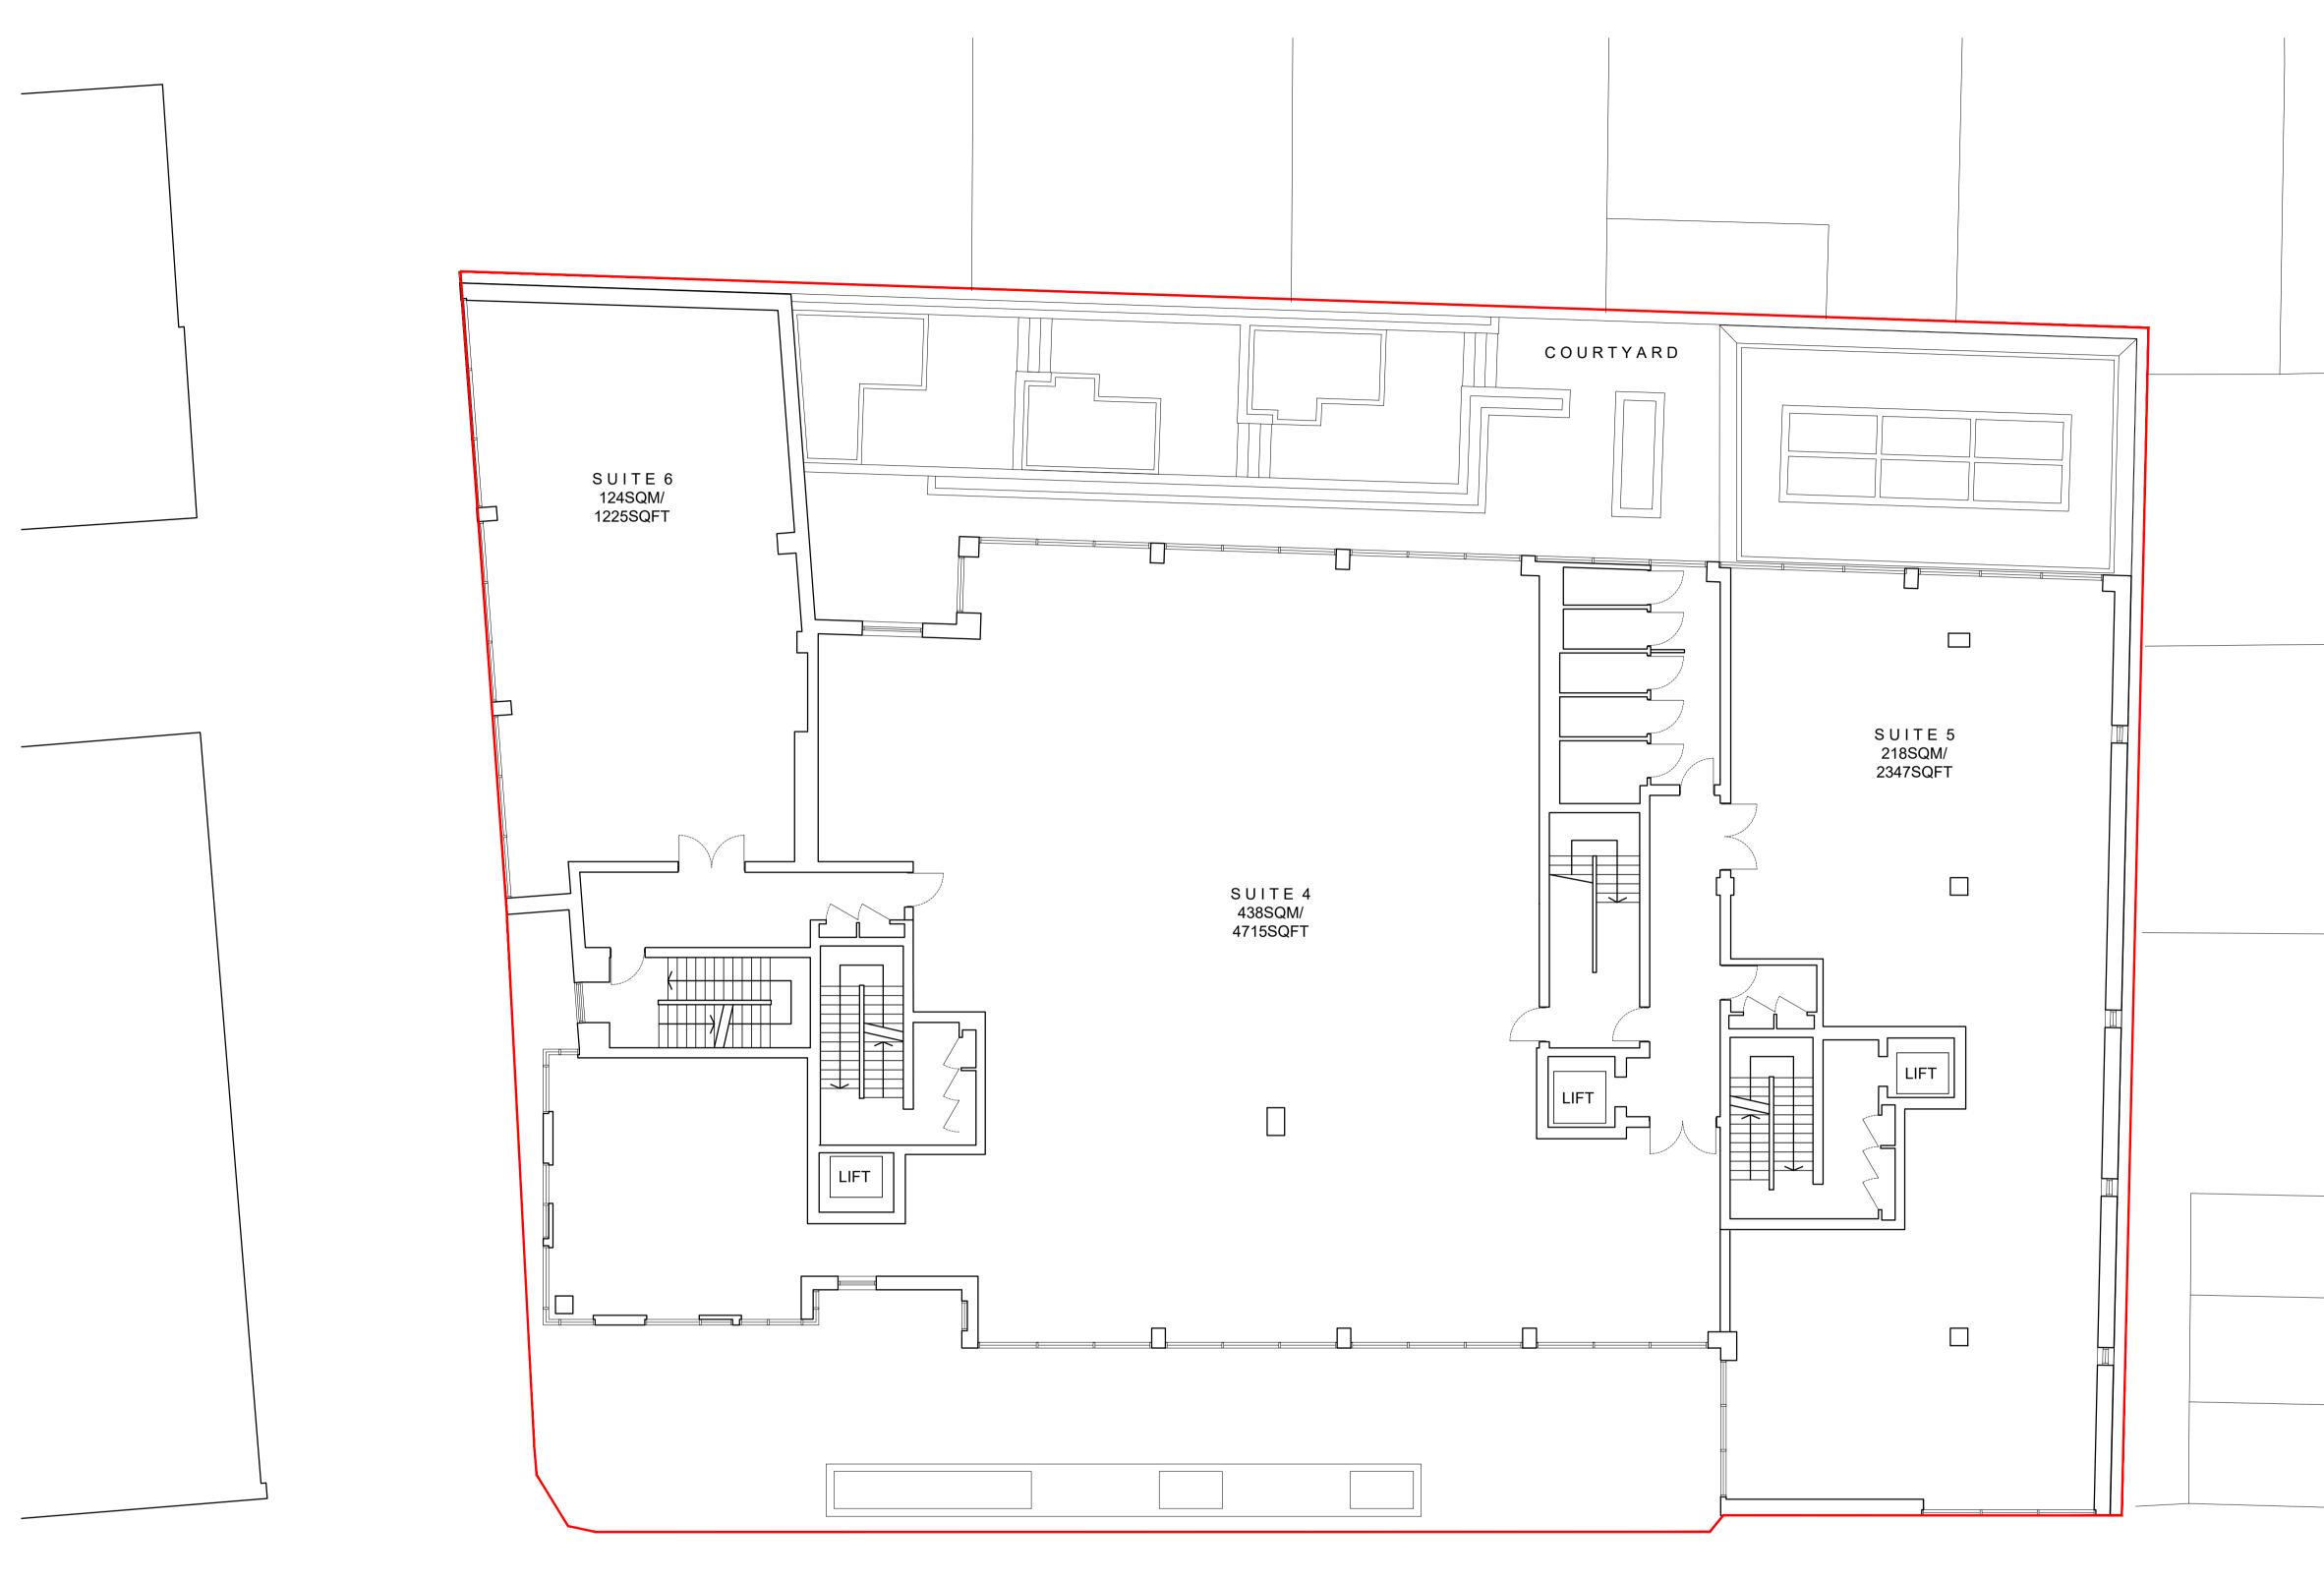


FIRST FLOOR

Ι

ALL INDICATED DIMENSIONS ARE INDICATIVE AND MUST BE CHECKED AND VERIFIED ON SITE BY THE MAIN CONTRACTOR BEFORE COMMENCEMENT OF ANY FABRICATION DRAWINGS OR WORK ON SITE.

THIS DRAWING IS TO BE READ IN CONJUNCTION WITH ALL RELATED ARCHITECTURAL DRAWINGS, REPORTS AND OTHER RELEVANT INFORMATION.

REV DATE DESCRIPTION	
0 1 2 5M	NORTH
PROJECT 26-28 ROCHESTER PLACE NW1 9JR	NO 1885
 drawing EXISTING FIRST FLOOR	NO EX.102
^{stage} FULL PLANNING	rev B
DATE SCALE / PAPER SIZE	OCT 2024 1:100 / A1
TASOU ASSOCIATES 4 AMWELL STREET LONDON EC1R 1UQ 020 7713 7070 TASOU.CO.UK	TA

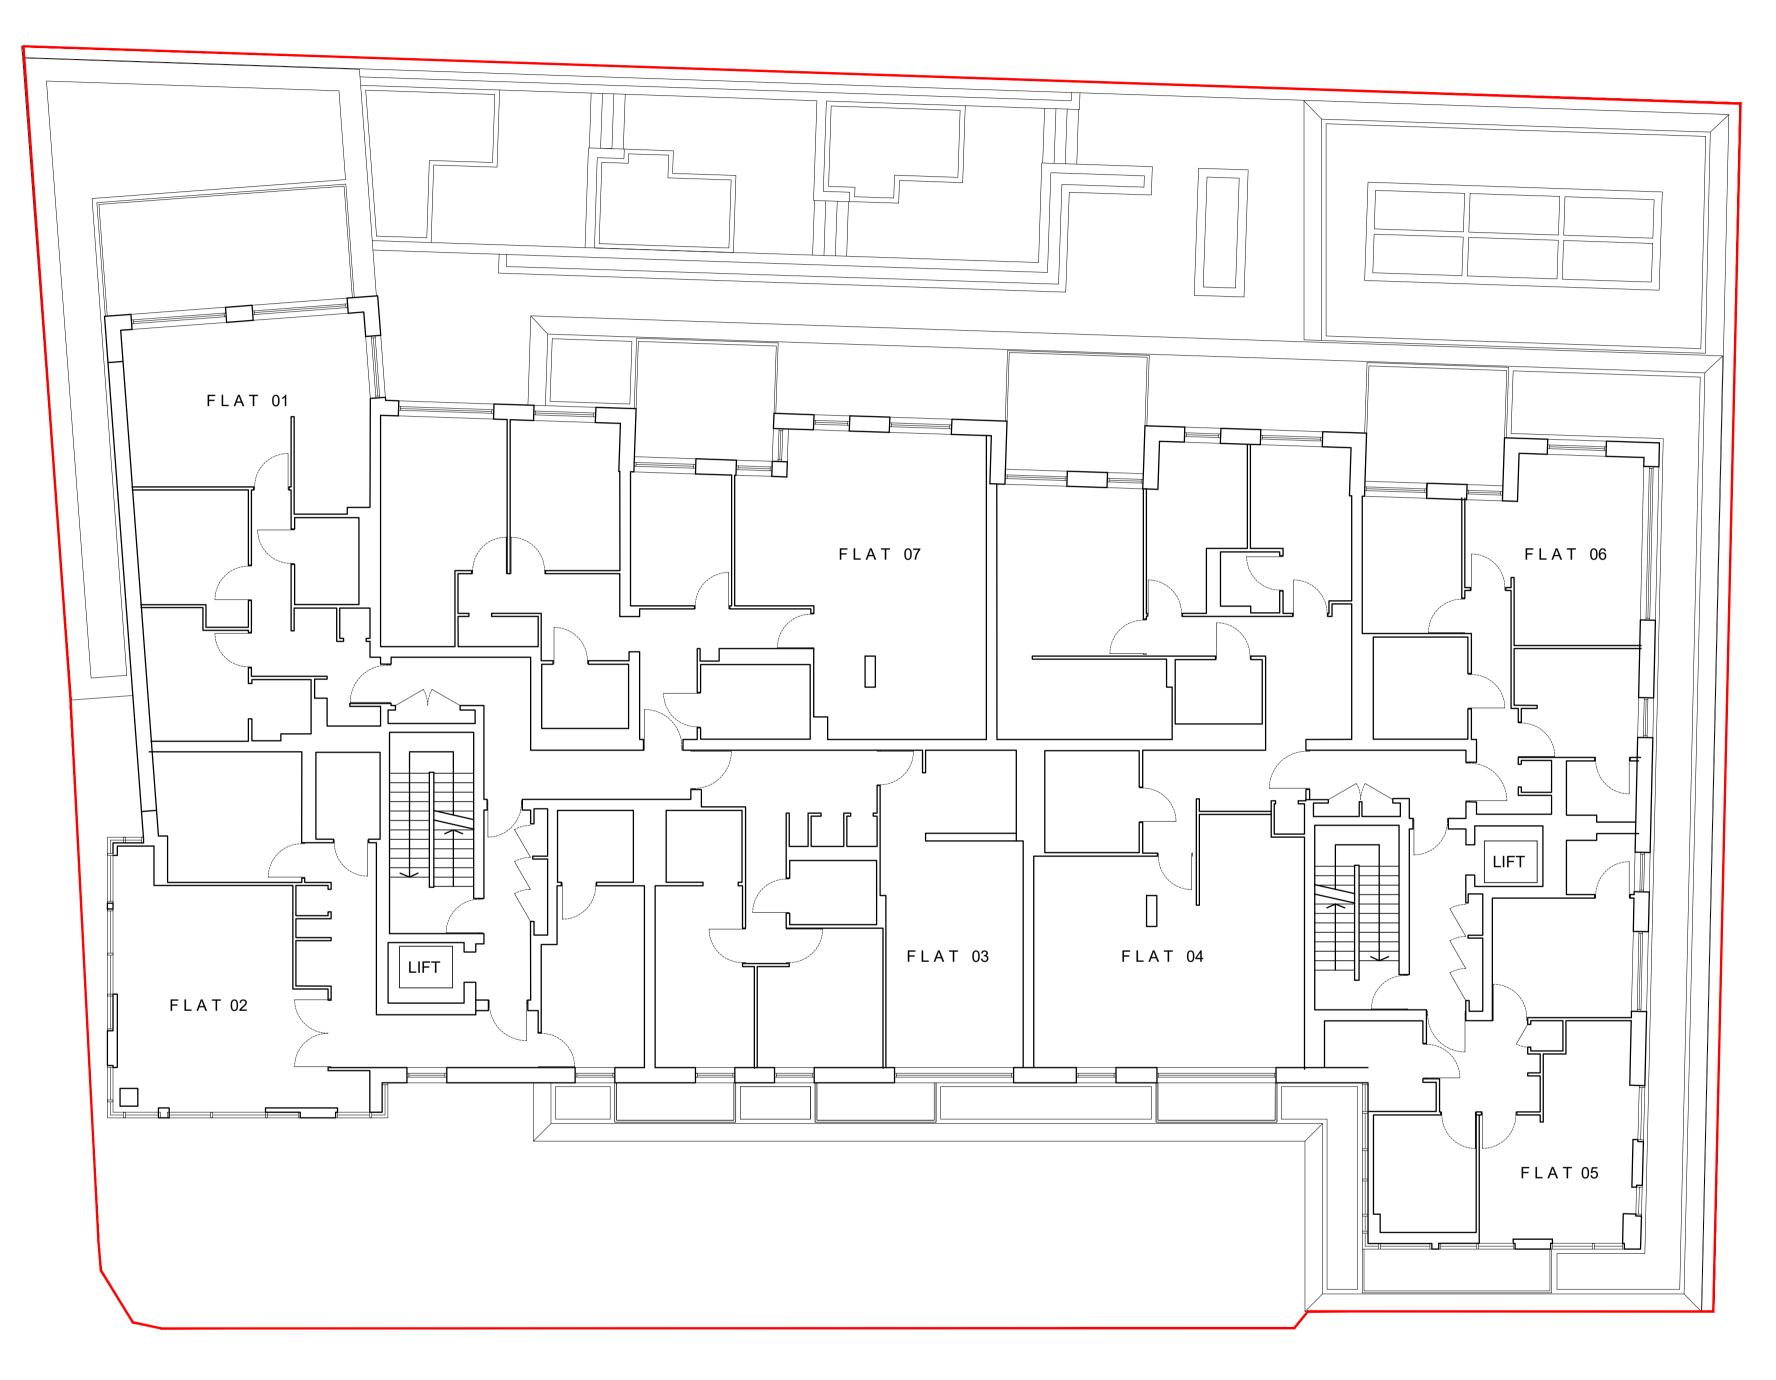

SECOND FLOOR



TASOU ASSOCIATES 4 AMWELL STREET LONDON EC1R 1UQ 020 7713 7070 TASOU.CO.UK

OCT 2024 1:100 / A1

STAGE	RE
FULL PLANNING	E

DRAWING	NO
EXISTING	EX.103
SECOND FLOOR	

PROJECT	NO
26-28 ROCHESTER	1885
PLACE	
NW1 9JR	

L | | 0 1 2 _____5M

/ NORTH

REV DATE

DESCRIPTION

OR WORK ON SITE.

RELEVANT INFORMATION.

ALL INDICATED DIMENSIONS ARE INDICATIVE AND MUST BE CHECKED AND VERIFIED ON SITE BY THE MAIN CONTRACTOR BEFORE COMMENCEMENT OF ANY FABRICATION DRAWINGS

THIS DRAWING IS TO BE READ IN CONJUNCTION WITH ALL RELATED ARCHITECTURAL DRAWINGS, REPORTS AND OTHER



THIRD FLOOR



TASOU ASSOCIATES 4 AMWELL STREET LONDON EC1R 1UQ 020 7713 7070 TASOU.CO.UK

В OCT 2024 1:100 / A1

REV

STAGE FULL PLANNING

DRAWING EXISTING THIRD FLOOR

NO EX.104

1885 26-28 ROCHESTER PLACE NW1 9JR

PROJECT

NORTH NO

REV DATE

0 1 2

DESCRIPTION


5M

OR WORK ON SITE.

RELEVANT INFORMATION.

ALL INDICATED DIMENSIONS ARE INDICATIVE AND MUST BE CHECKED AND VERIFIED ON SITE BY THE MAIN CONTRACTOR BEFORE COMMENCEMENT OF ANY FABRICATION DRAWINGS

THIS DRAWING IS TO BE READ IN CONJUNCTION WITH ALL RELATED ARCHITECTURAL DRAWINGS, REPORTS AND OTHER

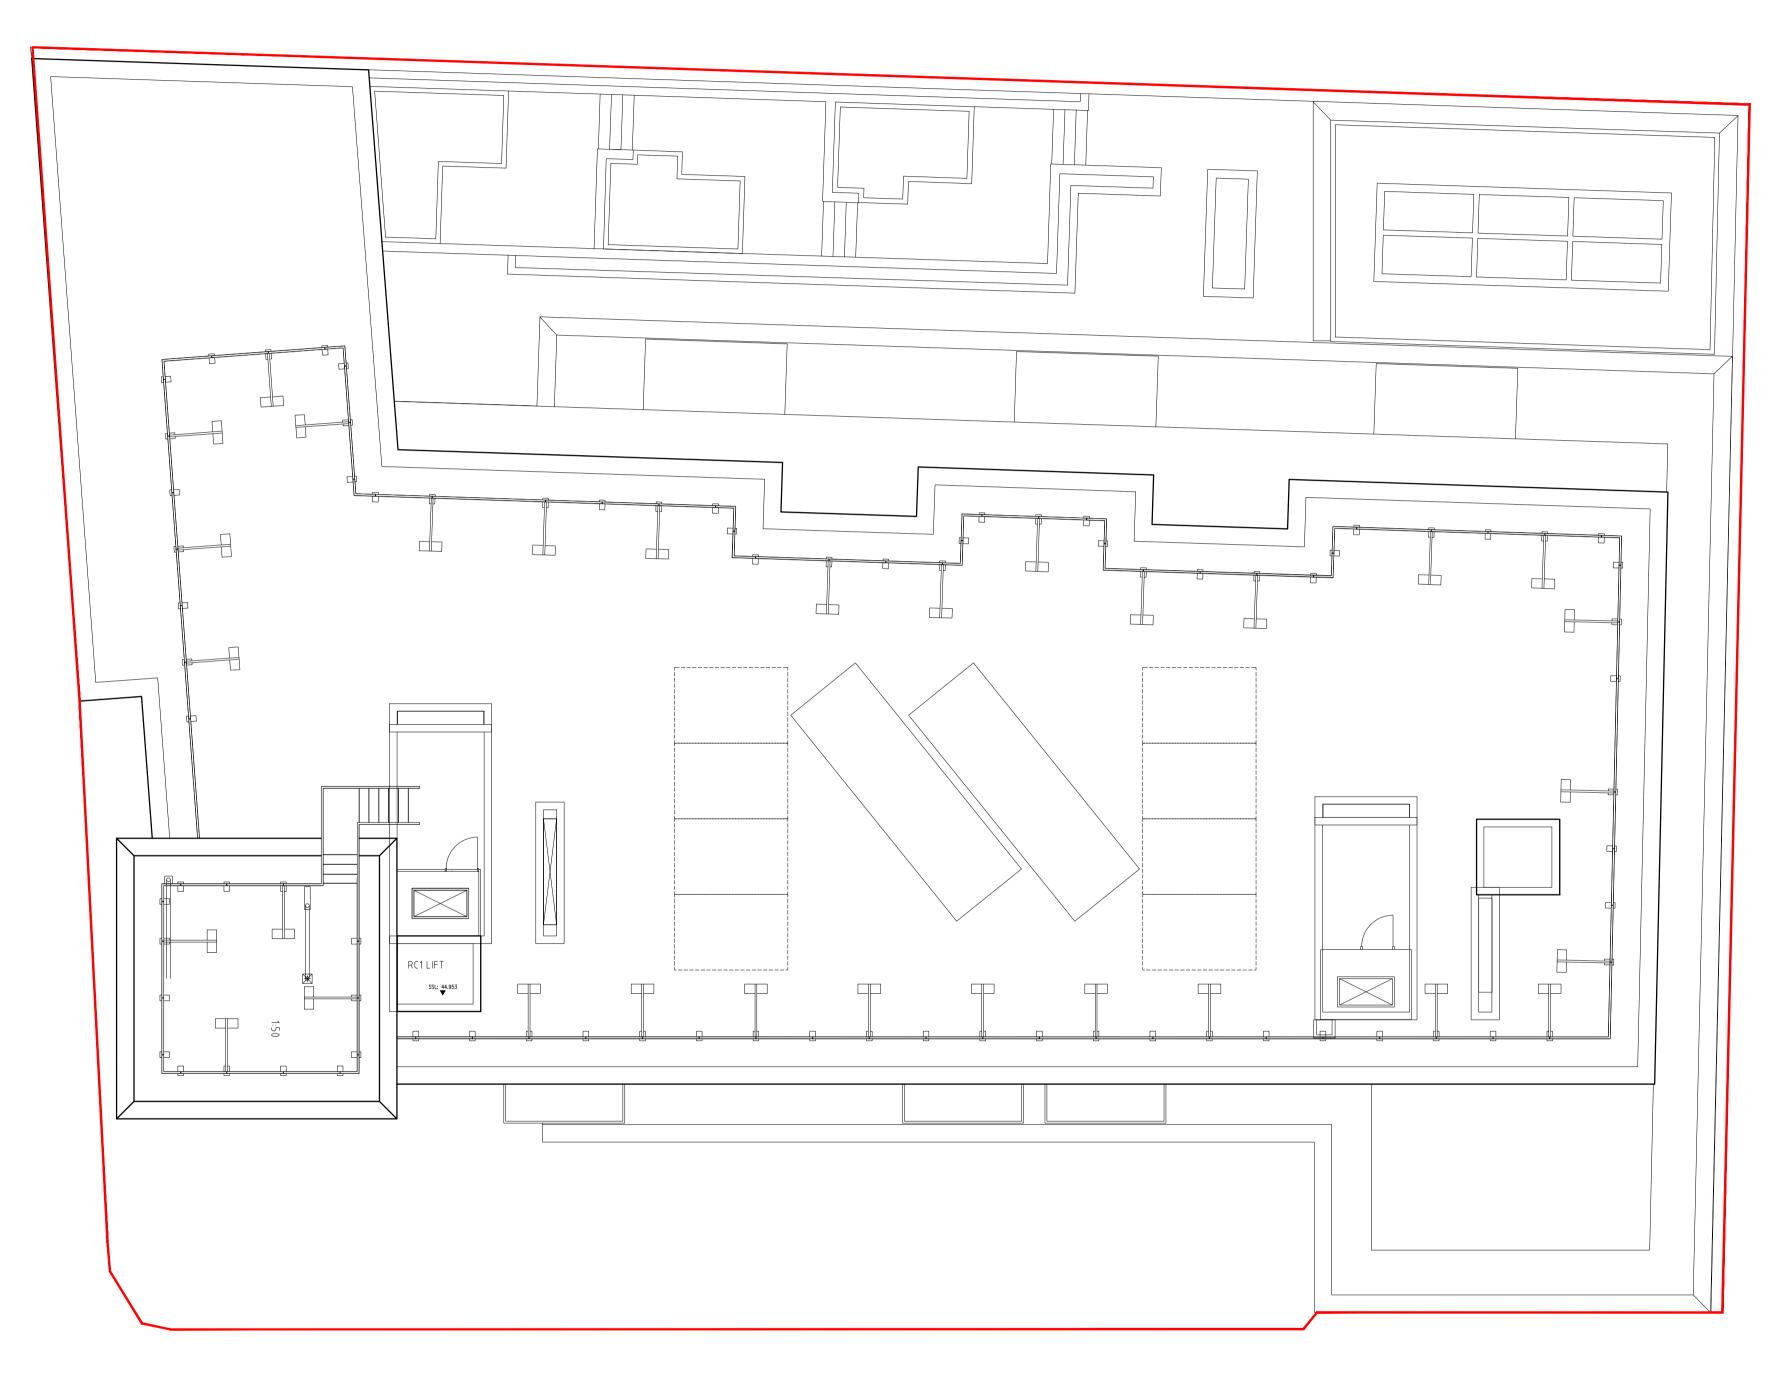

ROOF PLAN



TASOU ASSOCIATES 4 AMWELL STREET LONDON EC1R 1UQ 020 7713 7070 TASOU.CO.UK

OCT 2024 1:100 / A1

STAGE FULL PLANNING

REV

В

NO

DRAWING EX.105 EXISTING ROOF PLAN

PROJECT 1885 26-28 ROCHESTER PLACE NW1 9JR

NORTH NO

/

L I I 0 1 2

REV DATE DESCRIPTION

_____5M

NOTES

RELEVANT INFORMATION.

OR WORK ON SITE.

ALL INDICATED DIMENSIONS ARE INDICATIVE AND MUST BE CHECKED AND VERIFIED ON SITE BY THE MAIN CONTRACTOR BEFORE COMMENCEMENT OF ANY FABRICATION DRAWINGS

THIS DRAWING IS TO BE READ IN CONJUNCTION WITH ALL RELATED ARCHITECTURAL DRAWINGS, REPORTS AND OTHER