


Proposed second floor plan - amendments to en-suite layouts

Key:




Proposed new walls

 

Proposed new items/interventions




Existing to be removed/demolished/altered

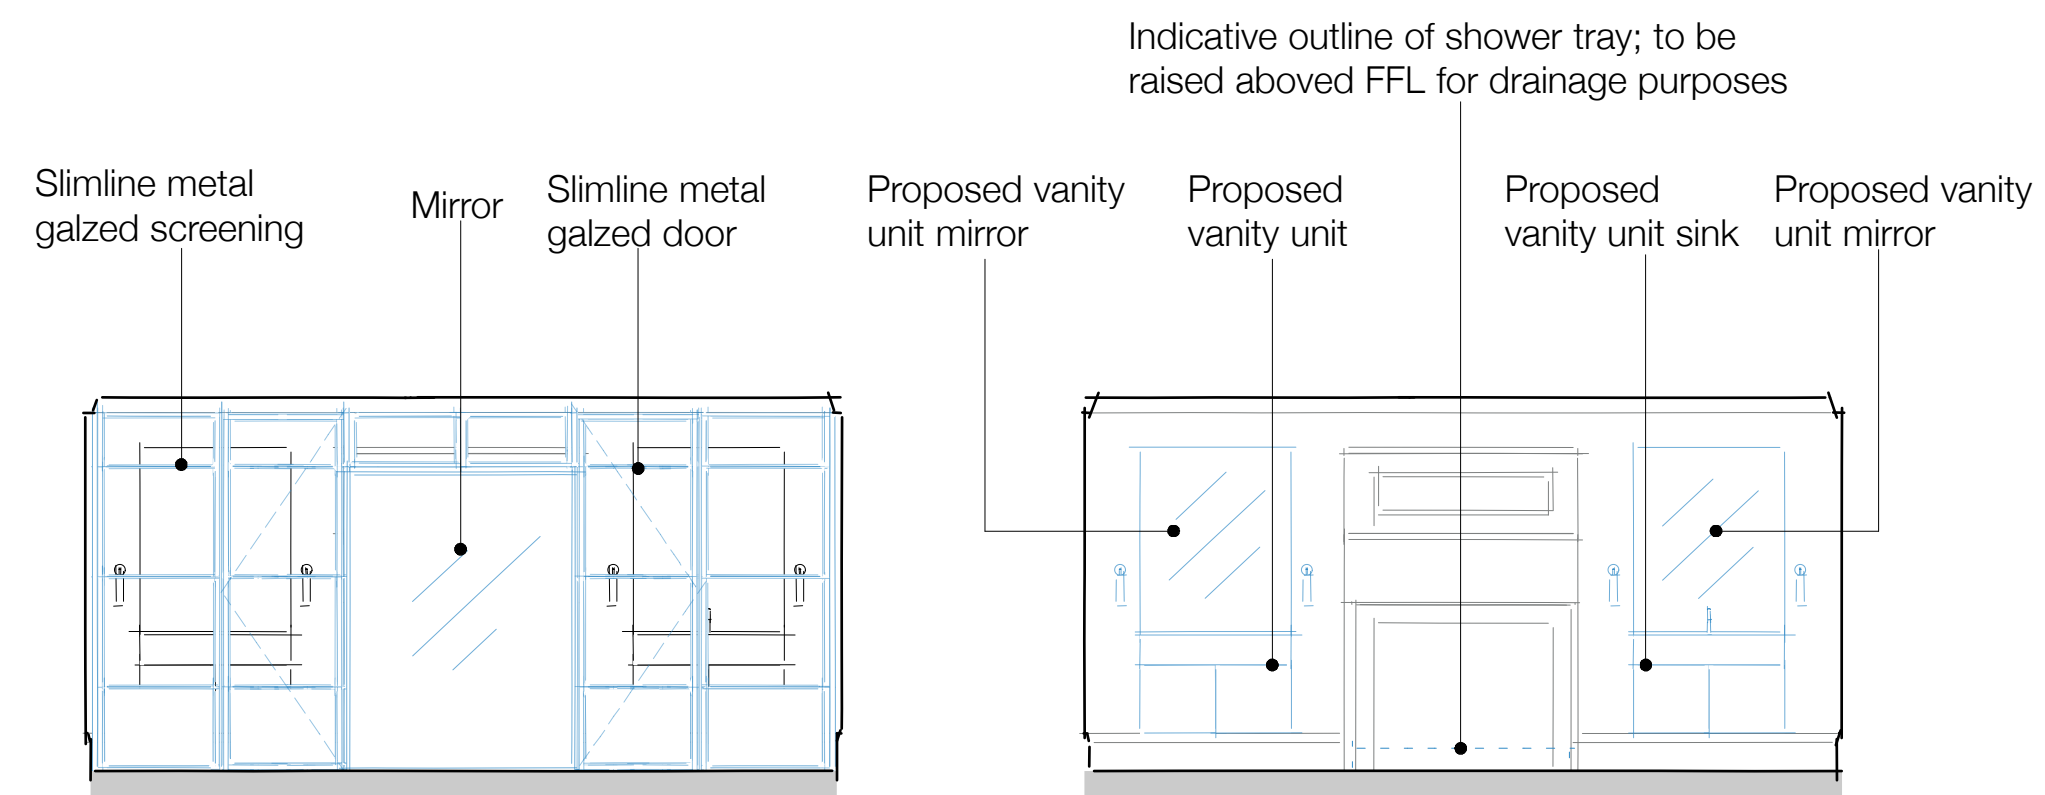

Proposed Internal Elevation 4a

Proposed Internal Elevation 4b

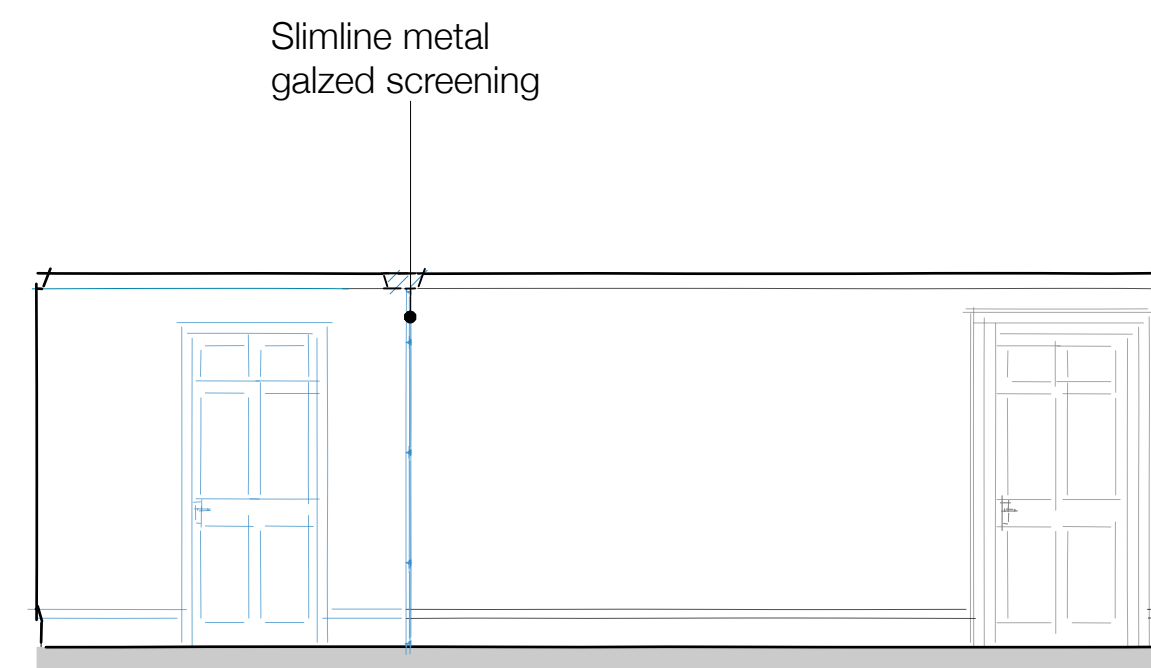

Proposed Internal Elevation 1


Indicative drawing based on and derived from Measured Survey Pro

344 / SK / 241219 / 2F Amendments
7 John Street

Proposed Second Floor
En-suite layout amendments
1:50 @ A2

SKETCH

Glas Architects
19.12.2024

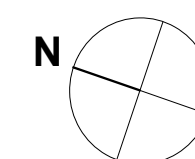

Scale 1:50 @ A2

