


DRAWING INFORMATION		
Rev.	Purpose	Date
-	Issued for Planning	13.11.2024

Studio Three Architects Limited. All construction works to comply with British Standards and Building Regulations requirements. Any errors on drawings or omissions should be reported to Studio Three. This drawing cannot be used to calculate areas for the purposes of valuation. All measurements should be checked on site. These drawings should not be scaled.

Drawing Legend	
Existing key	
	Existing
	Existing flat roof
	Existing slate roof
	Existing joist direction
	9 Northington St. property Not part of application
	Existing brickwork
	Existing tile floor
	Existing carpet

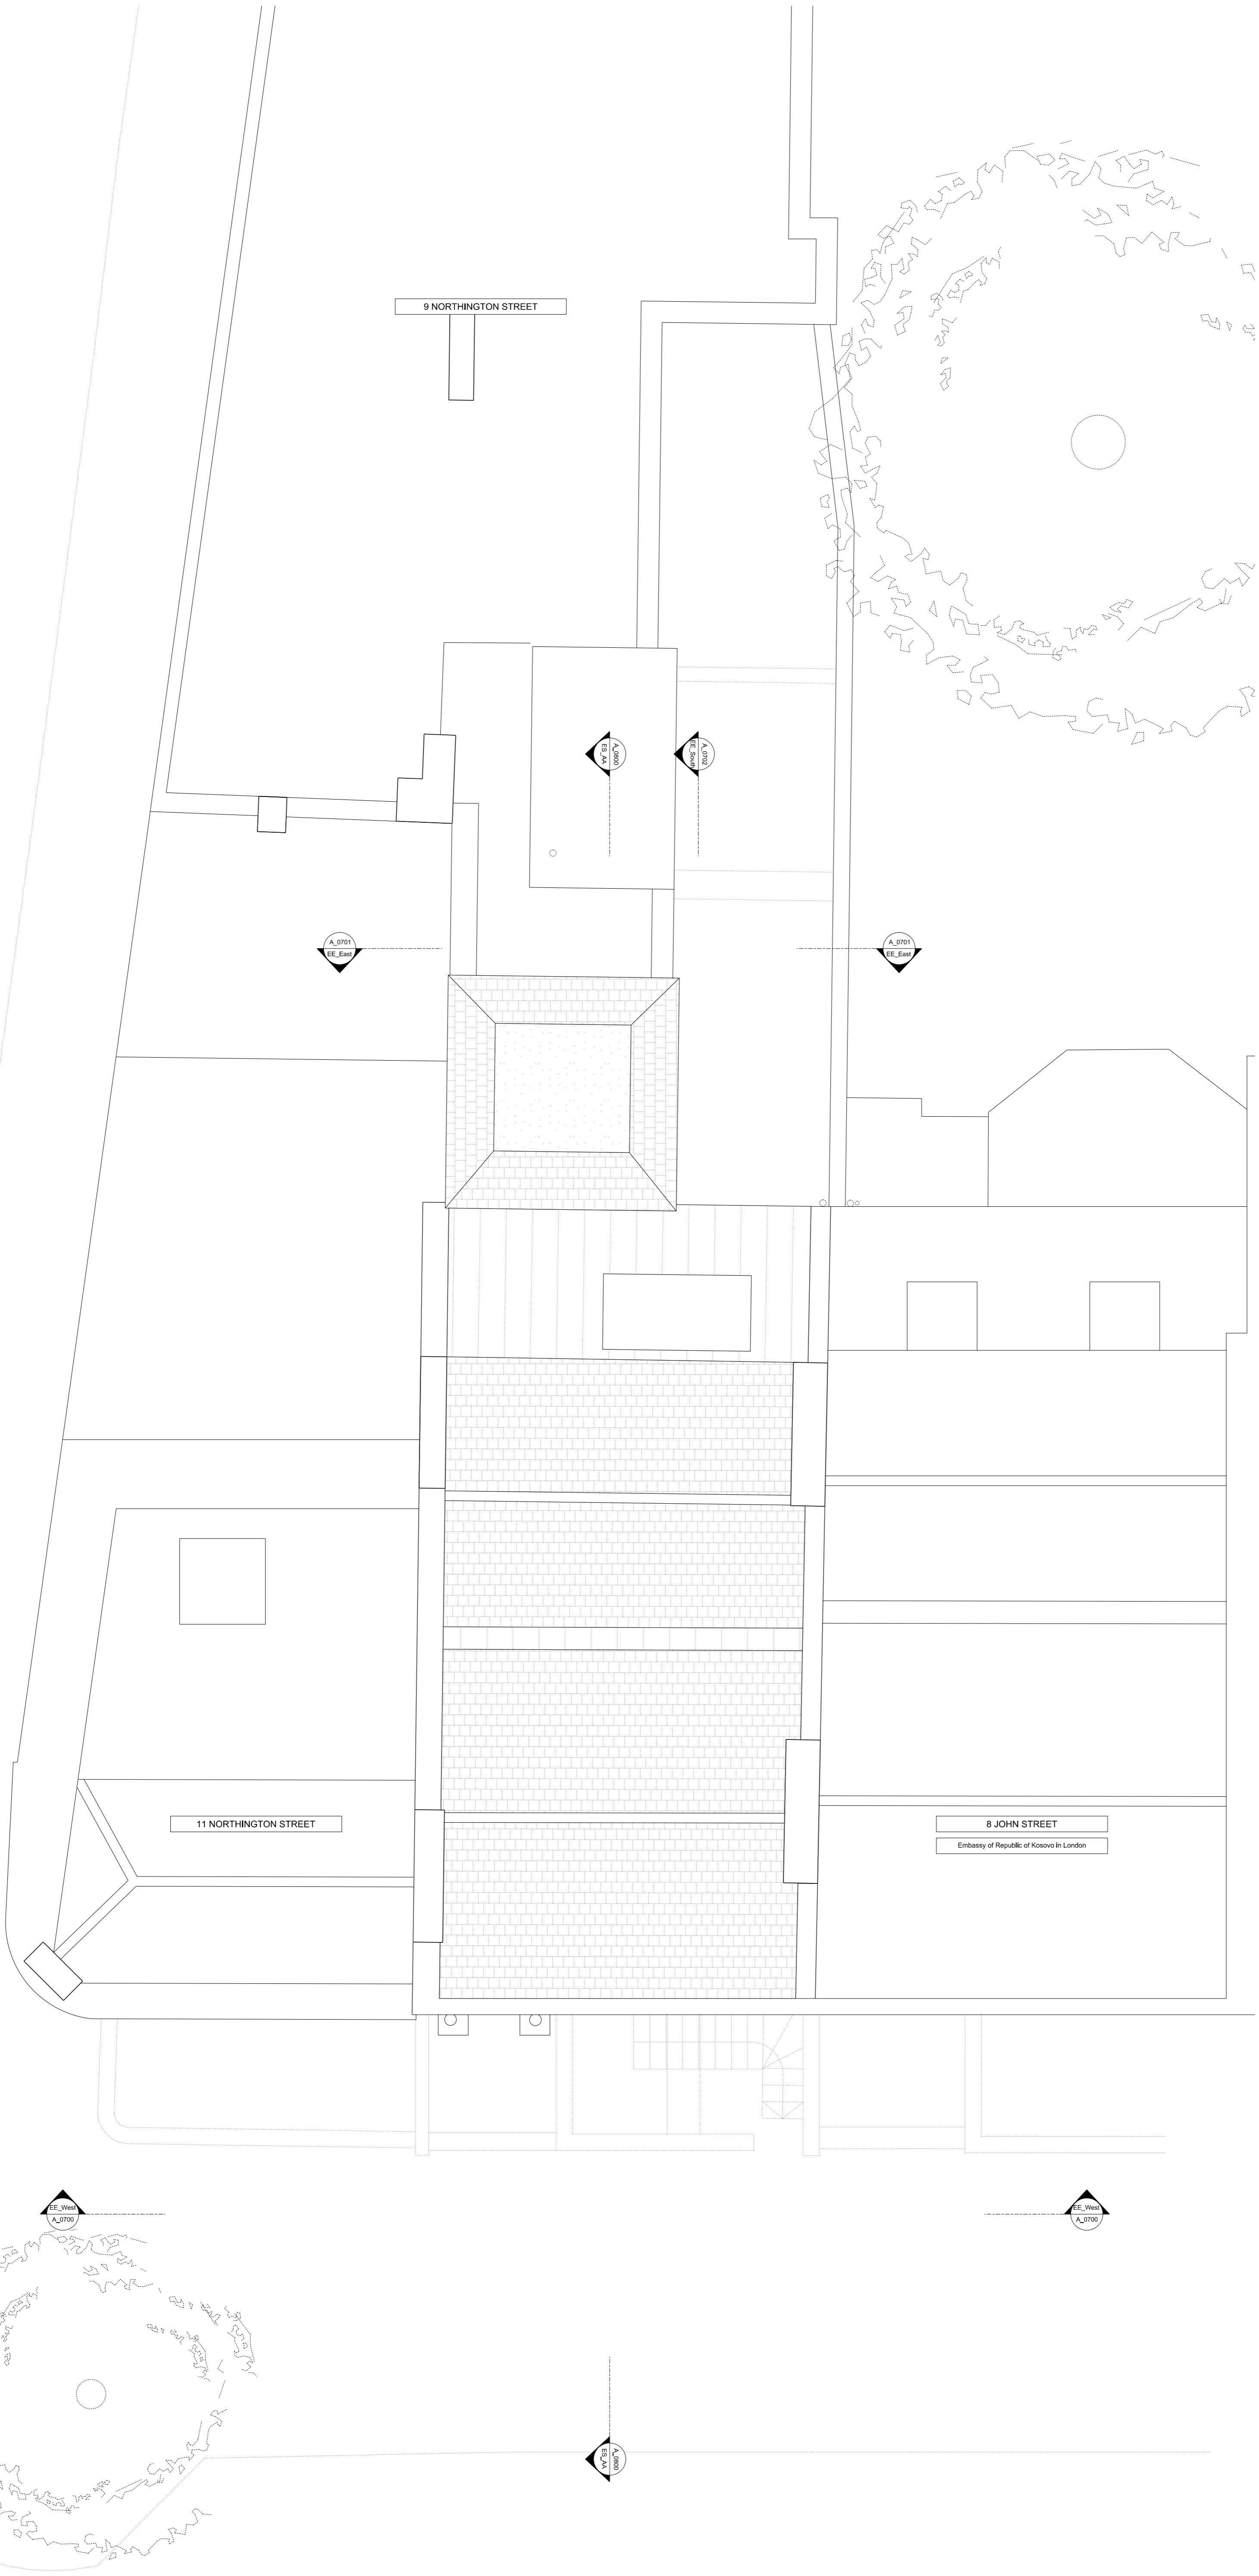

Phase

PLANNING

Drawing title
Existing Roof Plan

Drawing No.	A_0604	Rev.	-
Drawn	LP	Approved	AA
First revision	13.11.2024	Updated	-- --

STUDIO THREE

97 Charlotte Street, London, W1T 4QA <https://www.studiothreearchitects.com>

Project No. 23093 9 John St. Address 9 John Street London WC1N 2ES

Client GFZ Ltd. Scale 1:50 @ A1 / 1:100 @ A3

