


FRONT ELEVATION 1

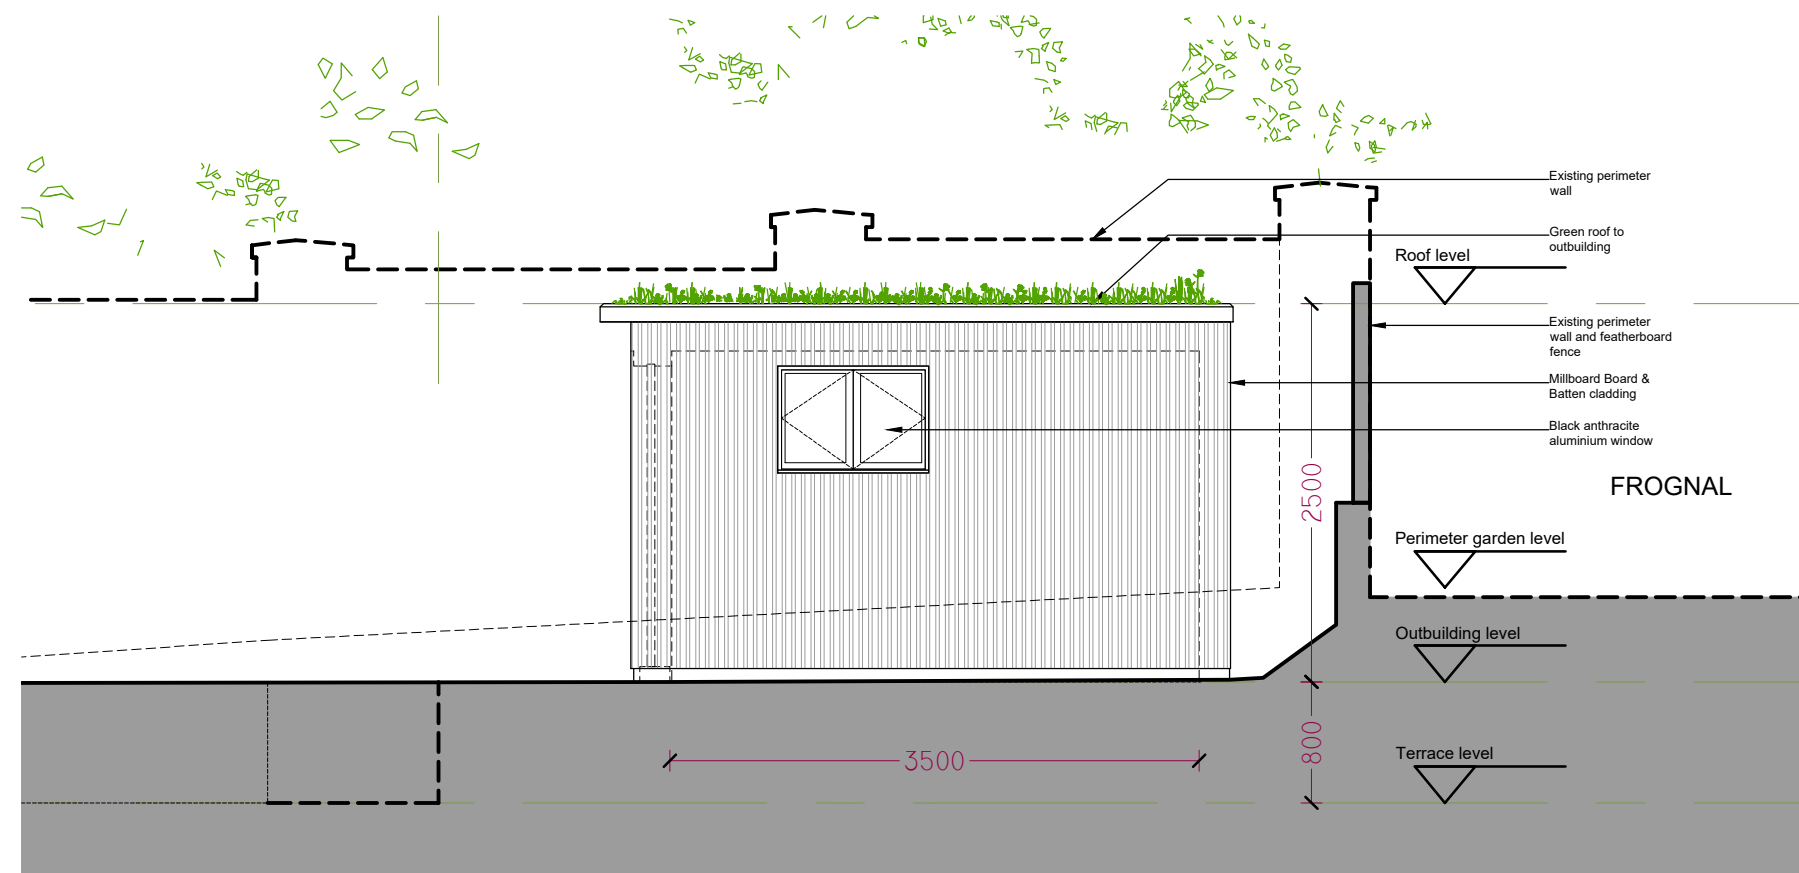

SIDE ELEVATION 2

NOTE

THIS DRAWING IS TO BE READ IN CONJUNCTION WITH ALL OTHER RELEVANT DRAWINGS AND SPECIFICATIONS
 THIS DRAWING HAS BEEN PREPARED FOR IDENTIFICATION PURPOSES ONLY. VERIFICATION OF DRAWN INFORMATION TO BE CARRIED OUT BY CONTRACTOR PRIOR TO OTHER USE.

REVISION	DATE

Eveleigh Designs

38 Northwood Road
 London, N6 5TP

rupert@eveleighdesigns.co.uk
 jocelyn@eveleighdesigns.co.uk
 tel 07722 830254

project	no
29a FROGNAL.	24/12
London NW3 6AR	
drawing	no
PROPOSED OUTBUILDING	GA 03
ELEVATIONS	

scale	date	drawn	checked
1:50 @A3	10.12.24	RE	

SCALE - metres



PLANNING