




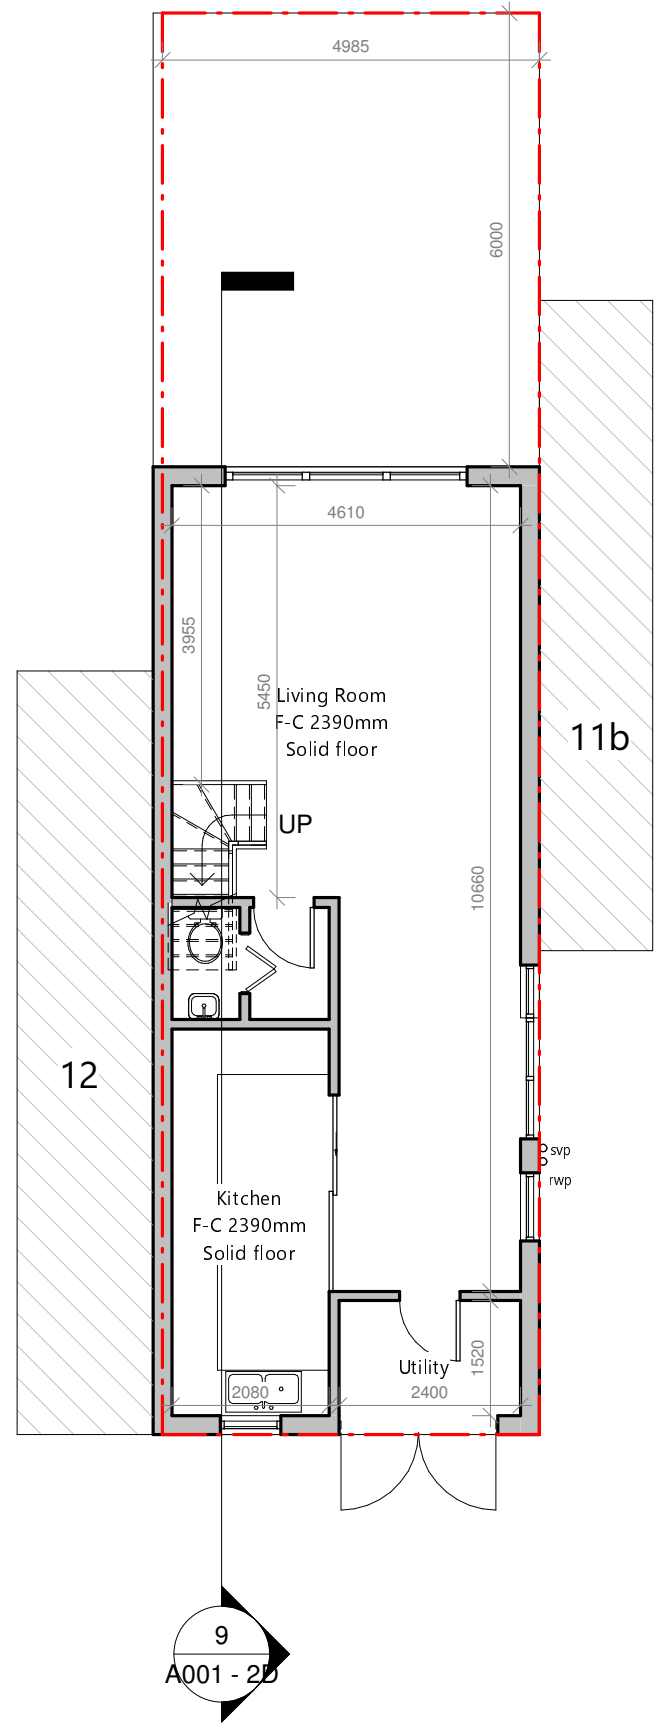


1 Existing Ground Floor
1 : 100

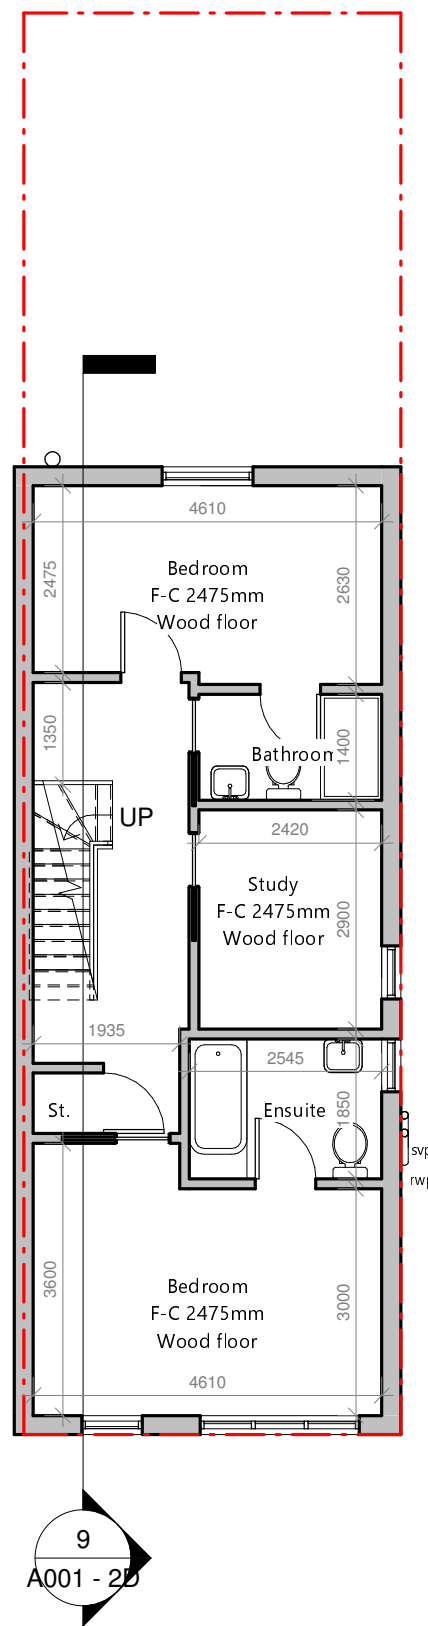


2 Existing First Floor
1 : 100

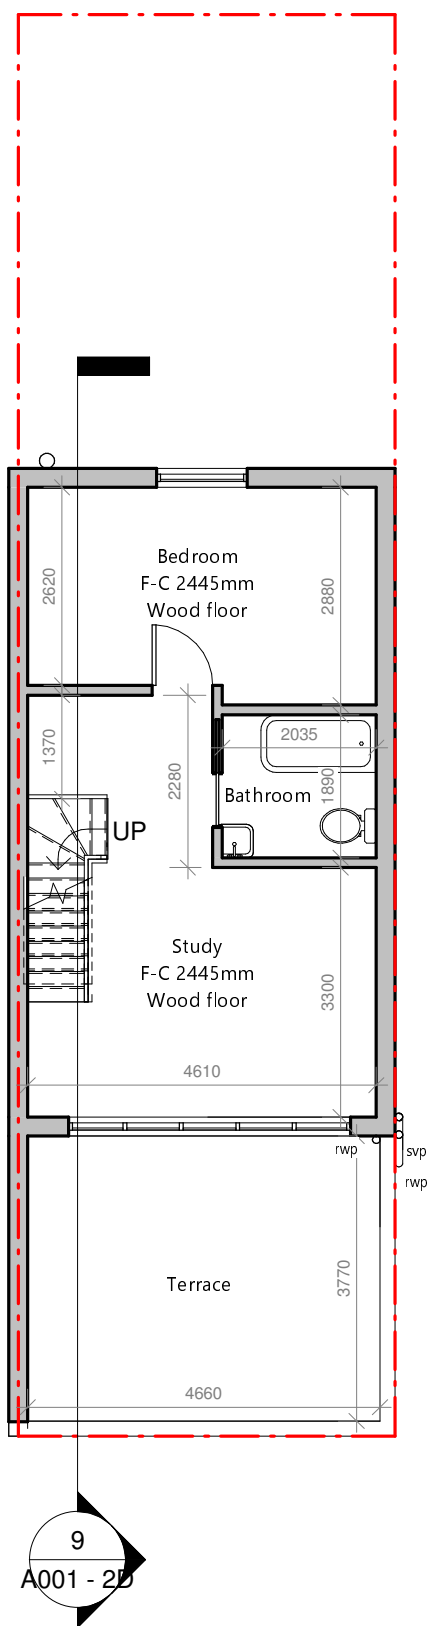


3 Existing Second Floor
1 : 100

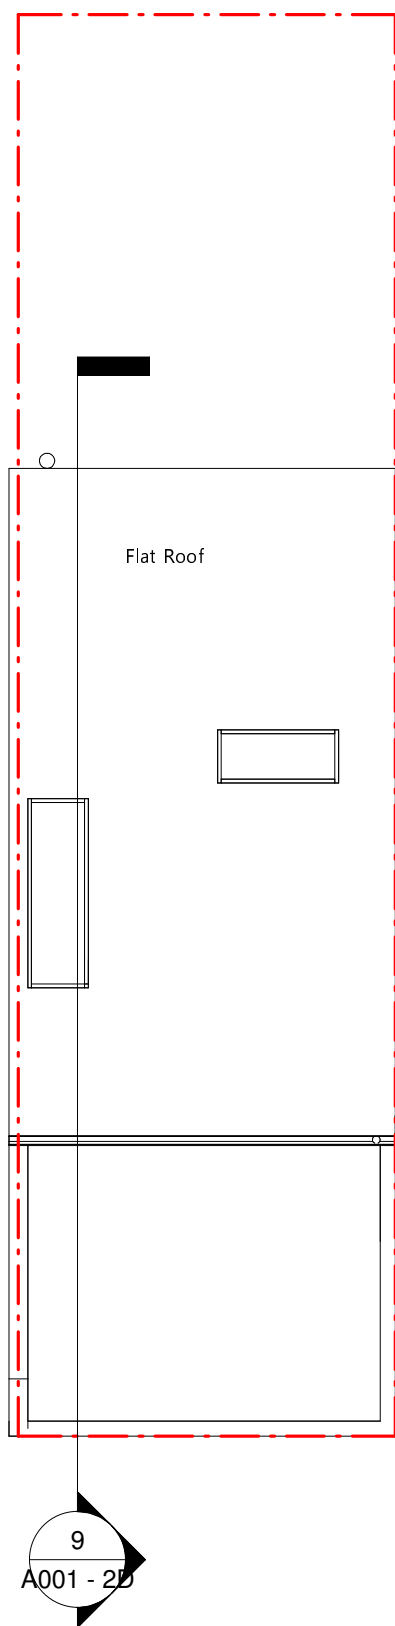


4 Existing Roof
1 : 100

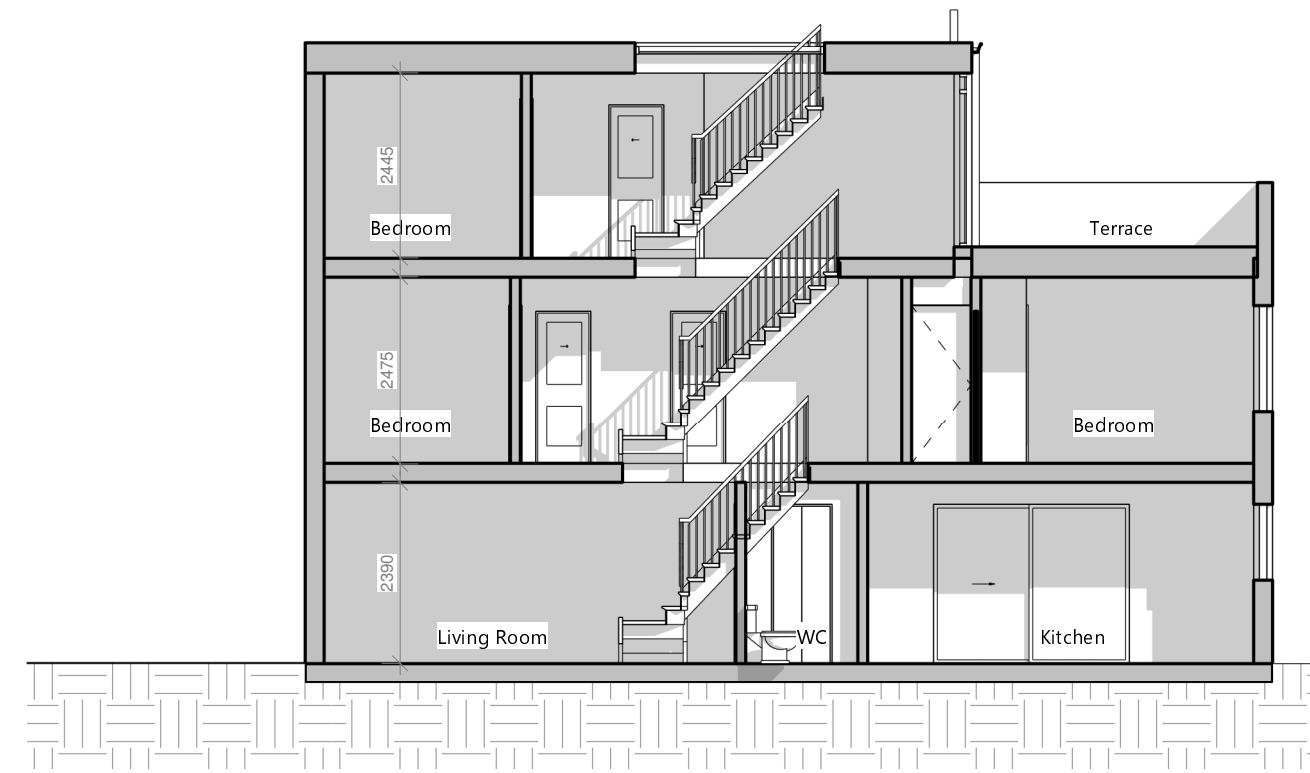


9 Existing section
1 : 100

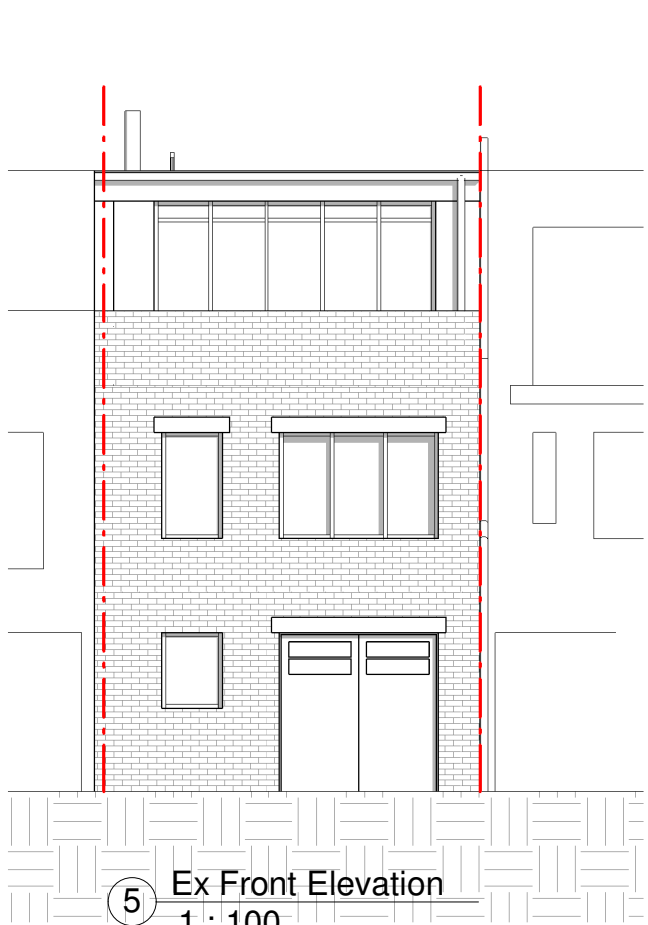


5 Ex Front Elevation
1 : 100

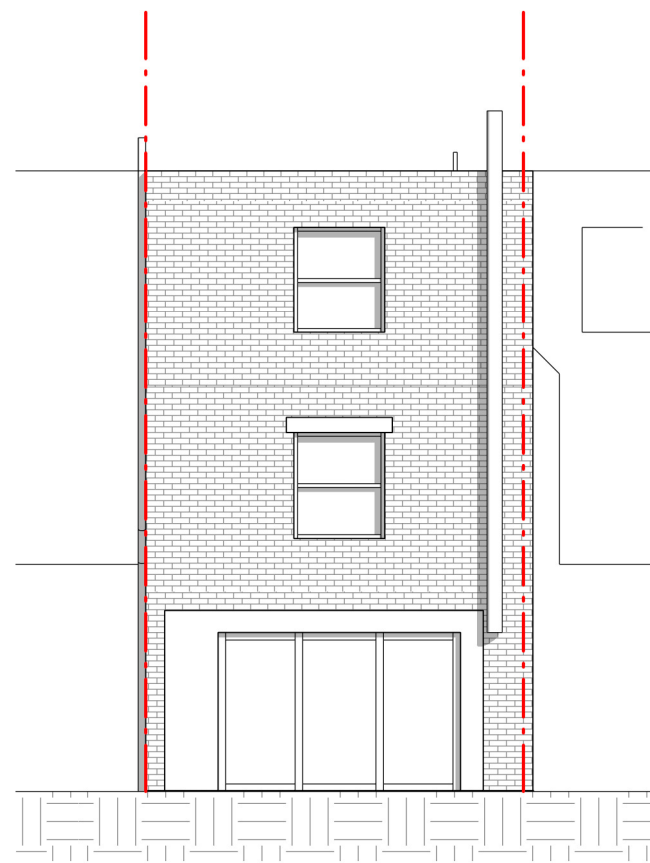


6 Ex Rear Elevation
1 : 100

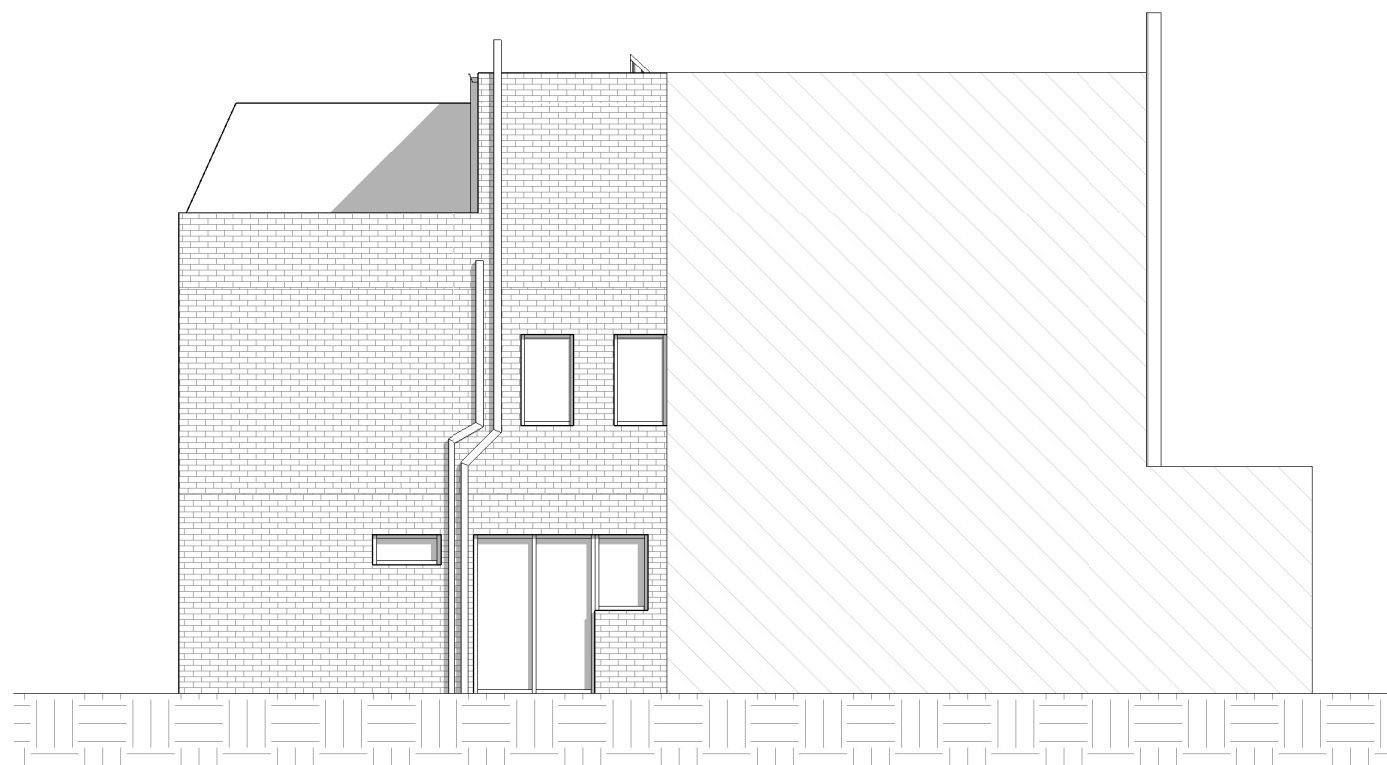

7 Ex Side Elevation (From no. 11b)
1 : 100

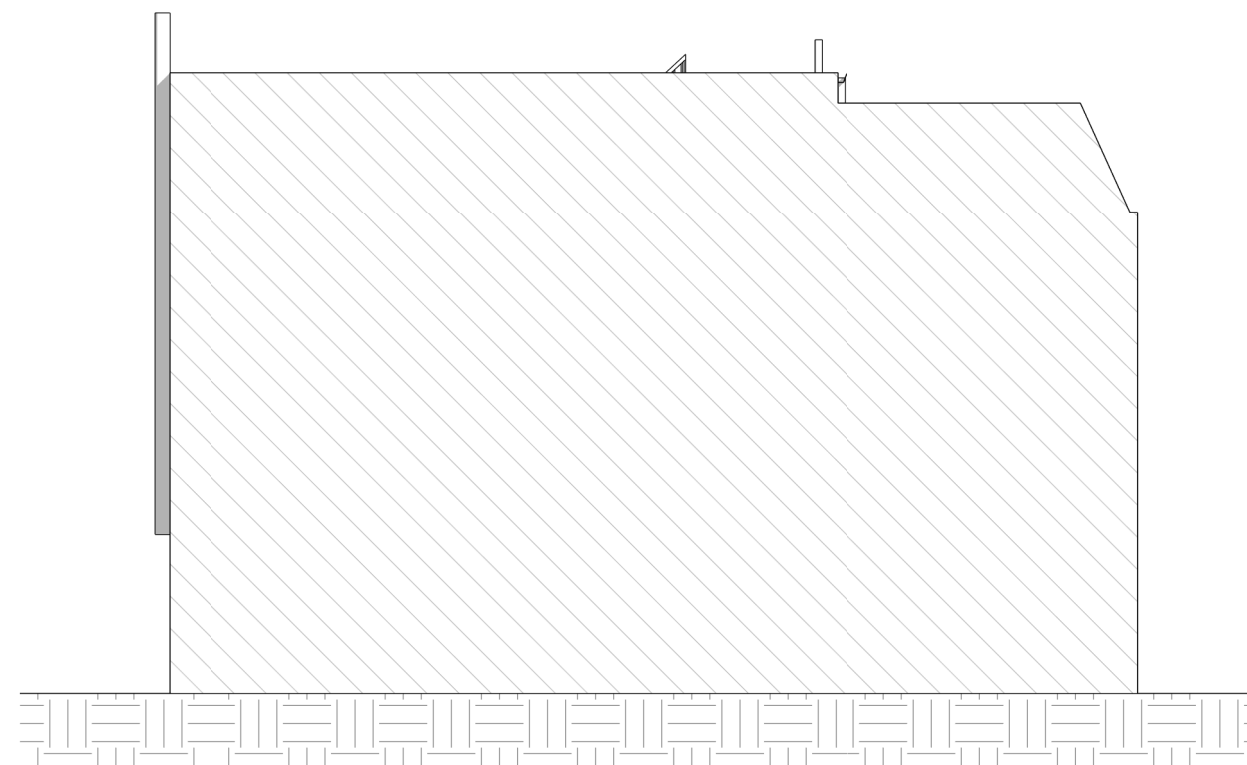

8 Ex Side Elevation (From no. 12)
1 : 100

 

VISUAL SCALE 1:100

PROJECT Balcony Conversion & Internal Reconfigurations		
ADDRESS 11 Elizabeth Mews, Belsize Park, London NW3 4TL		
CLIENT NAME L. Shiu		
PROJECT STATUS Project Status		
SHEET N. A001 - 2D	DRAWING TITLE Existing Drawings	
DESIGNED BY: Gopians	DRAWN BY: KC	CHECKED BY: Gopians
DATE: 12/07/2024	SCALE As Indicated @ A1	
..... Demolished existing - - - - - Item above cut - - - - - Headheight of 1.8m (estimated) - - - - - Roof lights All dimensions to be cross-checked on site prior to completing drawings for a party wall process, ordering and/or structural purposes		
		
gopians.co.uk 020 3633 0928		