




1 Proposed Ground Floor
1 : 100

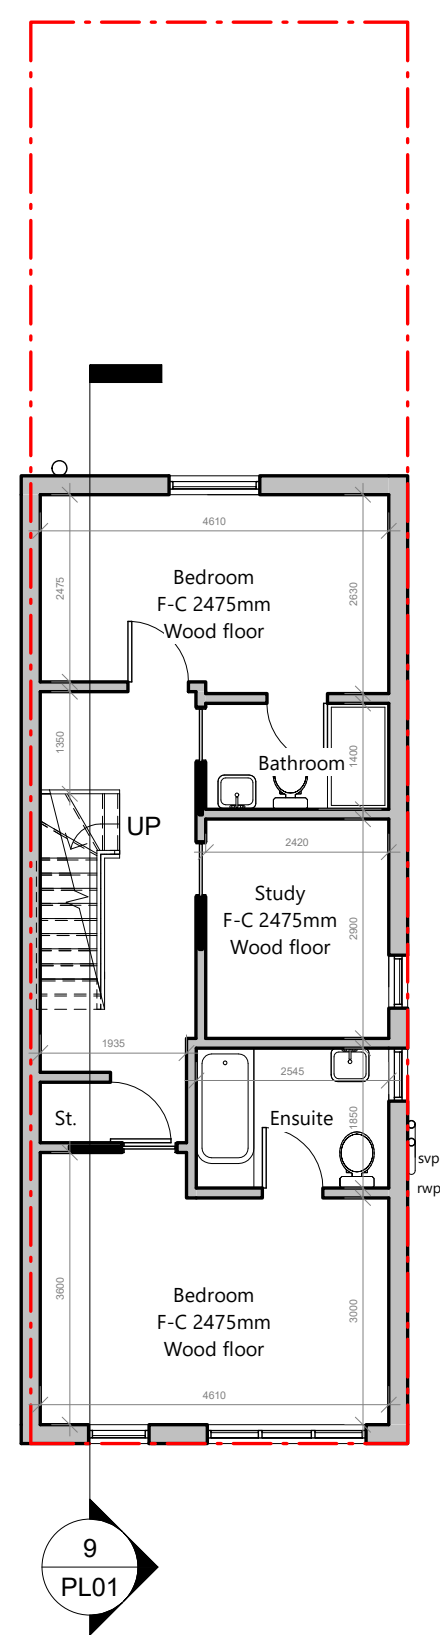

2 Proposed First Floor
1 : 100

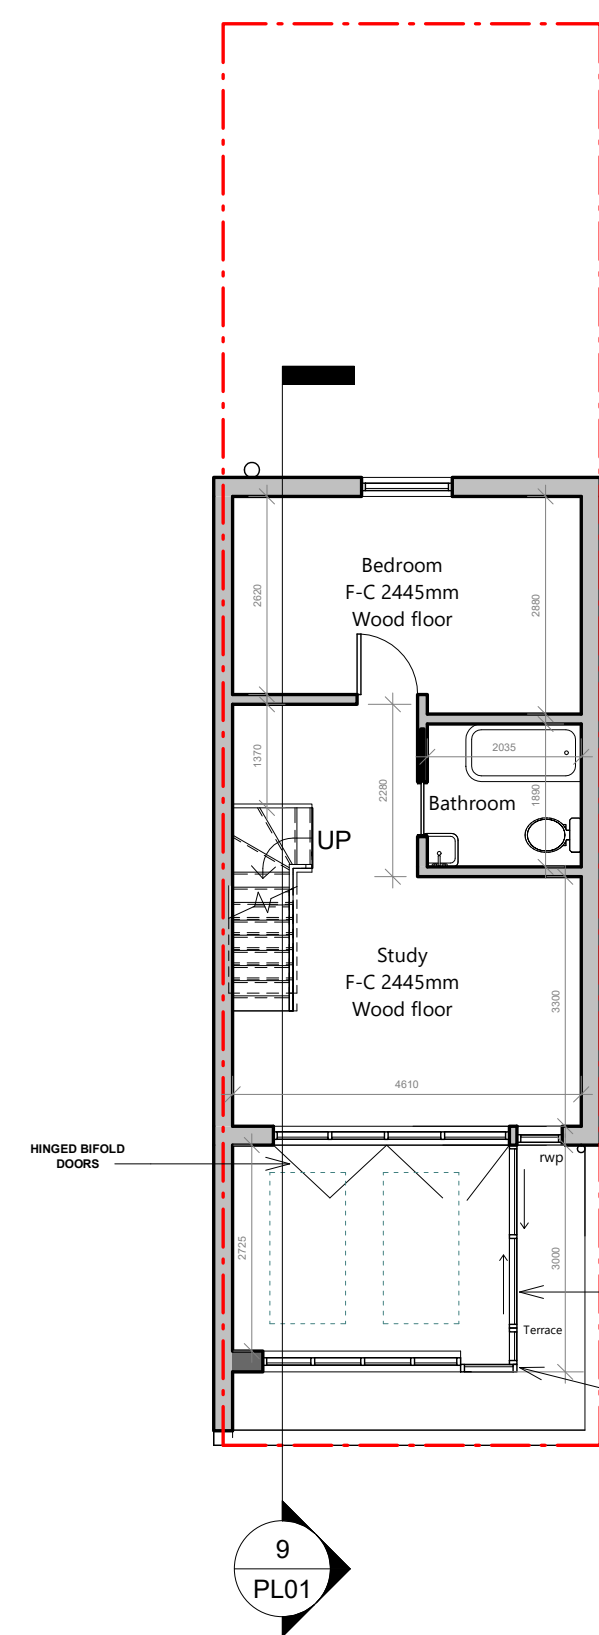


3 Proposed Second Floor
1 : 100

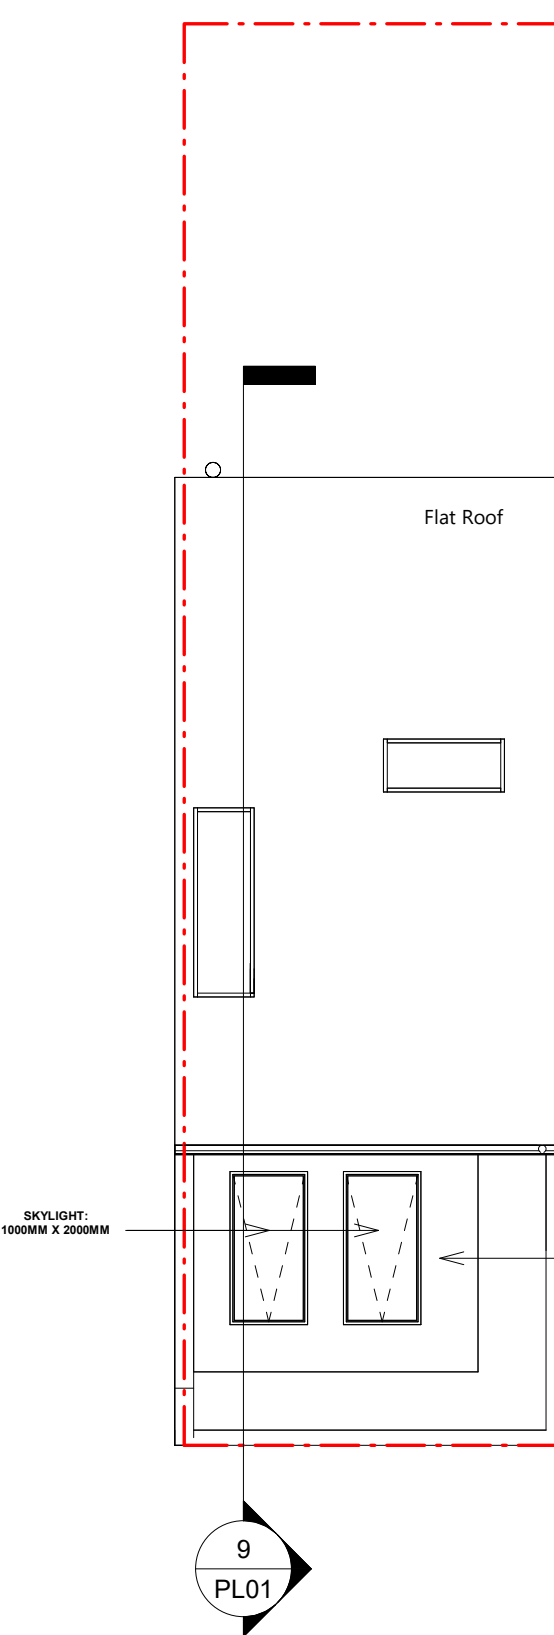


4 Proposed Roof
1 : 100




9 Proposed Section
1 : 100

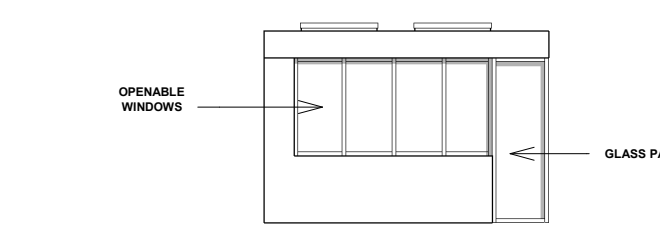


13 Extension Front Elevation
1 : 100

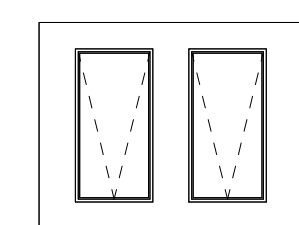

11 Extension Roof
1 : 100

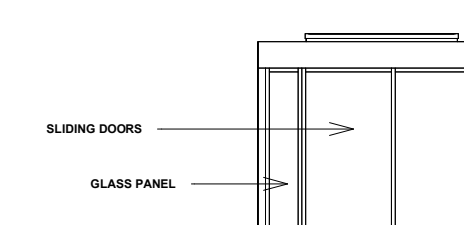


12 Extension Side Elevation
1 : 100

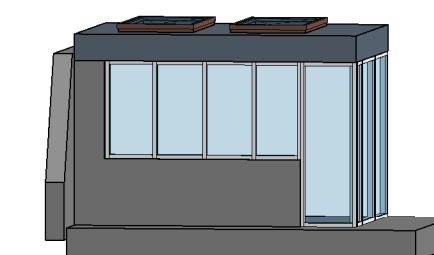


10 3D View
1 : 100




5 Proposed Front Elevation
1 : 100

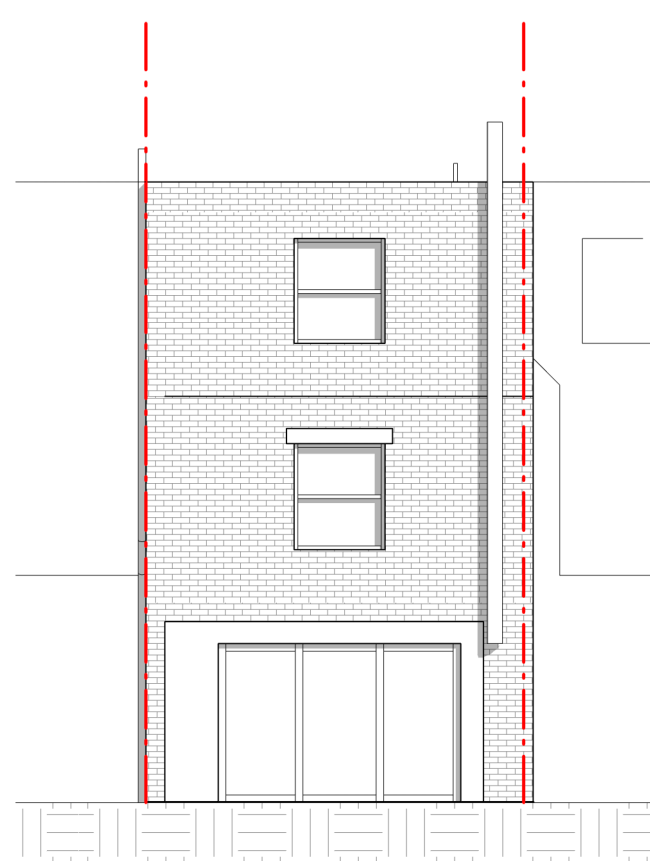


6 Proposed Rear Elevation
1 : 100

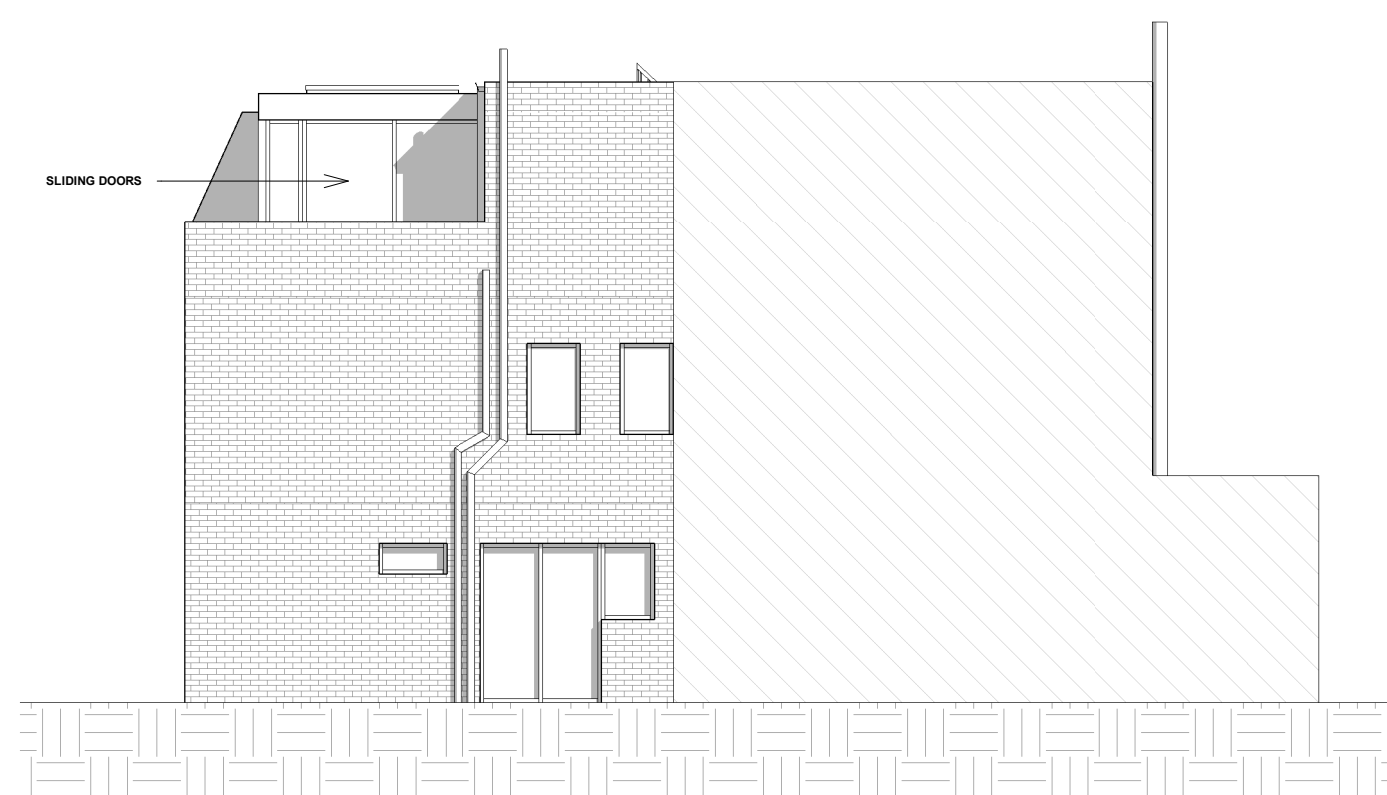

7 Proposed Side Elevation (From no. 11b)
1 : 100

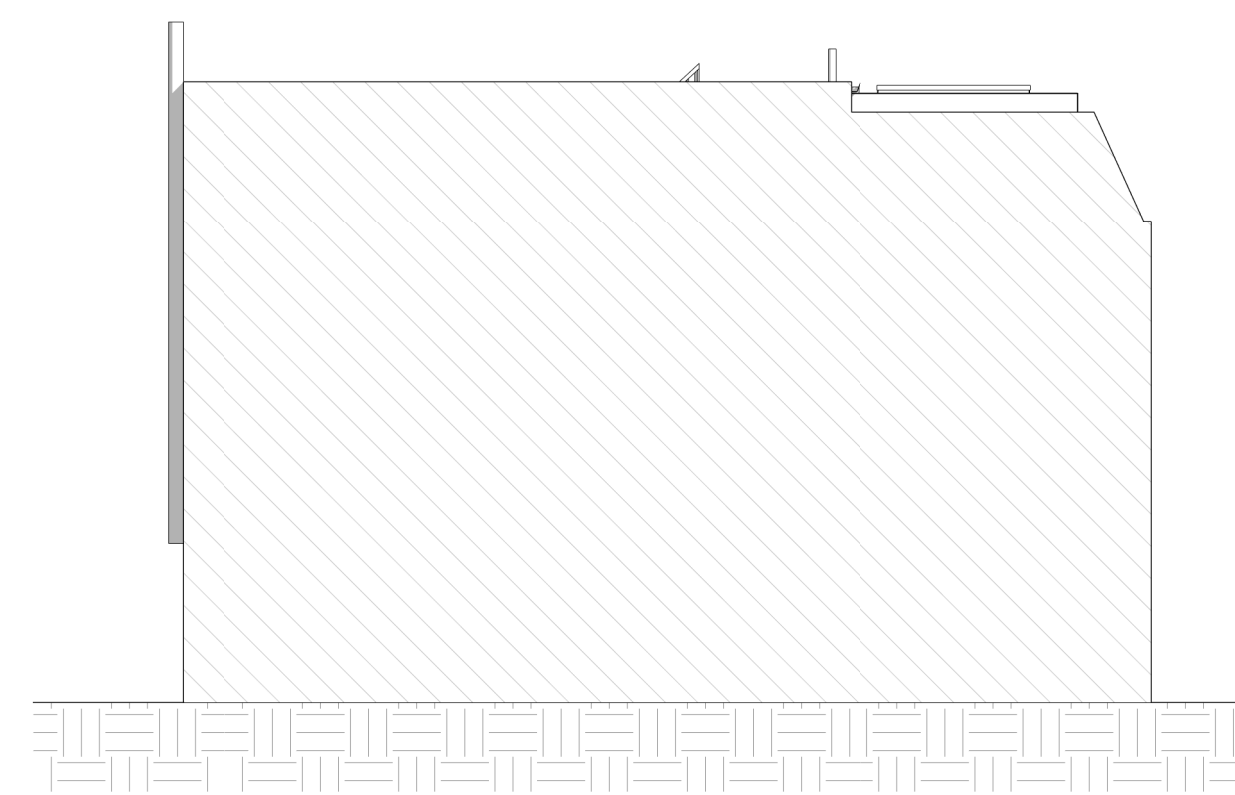

8 Proposed Side Elevation (From no. 12)
1 : 100

 

VISUAL SCALE 1:100

PROJECT Erection of an Extension at Second Floor, External Alterations and All Associated Works		
ADDRESS 11 Elizabeth Mews, Belsize Park, London NW3 4TL		
CLIENT NAME L. Shiu		
PROJECT STATUS Planning		
SHEET N. PL01	DRAWING TITLE Proposed Drawings	
DESIGNED BY: GOPLANS	DRAWN BY: SD	CHECKED BY: GOPLANS
DATE: 09/12/2024	SCALE As Indicated @ A1	
<div><div><div></div><div></div></div><div>Demolished existing</div></div> <div><div><div></div><div></div></div><div>Item above cut</div></div> <div><div><div></div><div></div></div><div>Headheight of 1.8m (estimated)</div></div> <div><div><div></div><div></div></div><div>Roof lights</div></div>		
All dimensions to be cross-checked on site prior to completing drawings for a party wall process, ordering and/or structural purposes		
<div><div>goplans</div></div>		