

PRELIMINARY INFORMATION

This drawing has been produced for C Hoffmann for architectural services alone and is not intended for use by any other person or for any other purpose.

Drawings remain copyright of Well St Studio and may not be reproduced without written consent or licence.


All drawings to be read in conjunction with relevant details, specifications and schedule information.

WSS assume no responsibility for survey dimensional accuracy and corresponding site dimensions.


This Drawing is not for construction.

Contractor to check all dimensions on site, report any discrepancies immediately and prior to commencement of setting or any out execution of relevant works.

Do not scale from drawings.

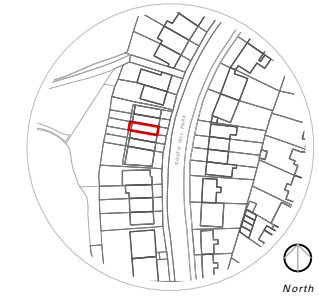

North

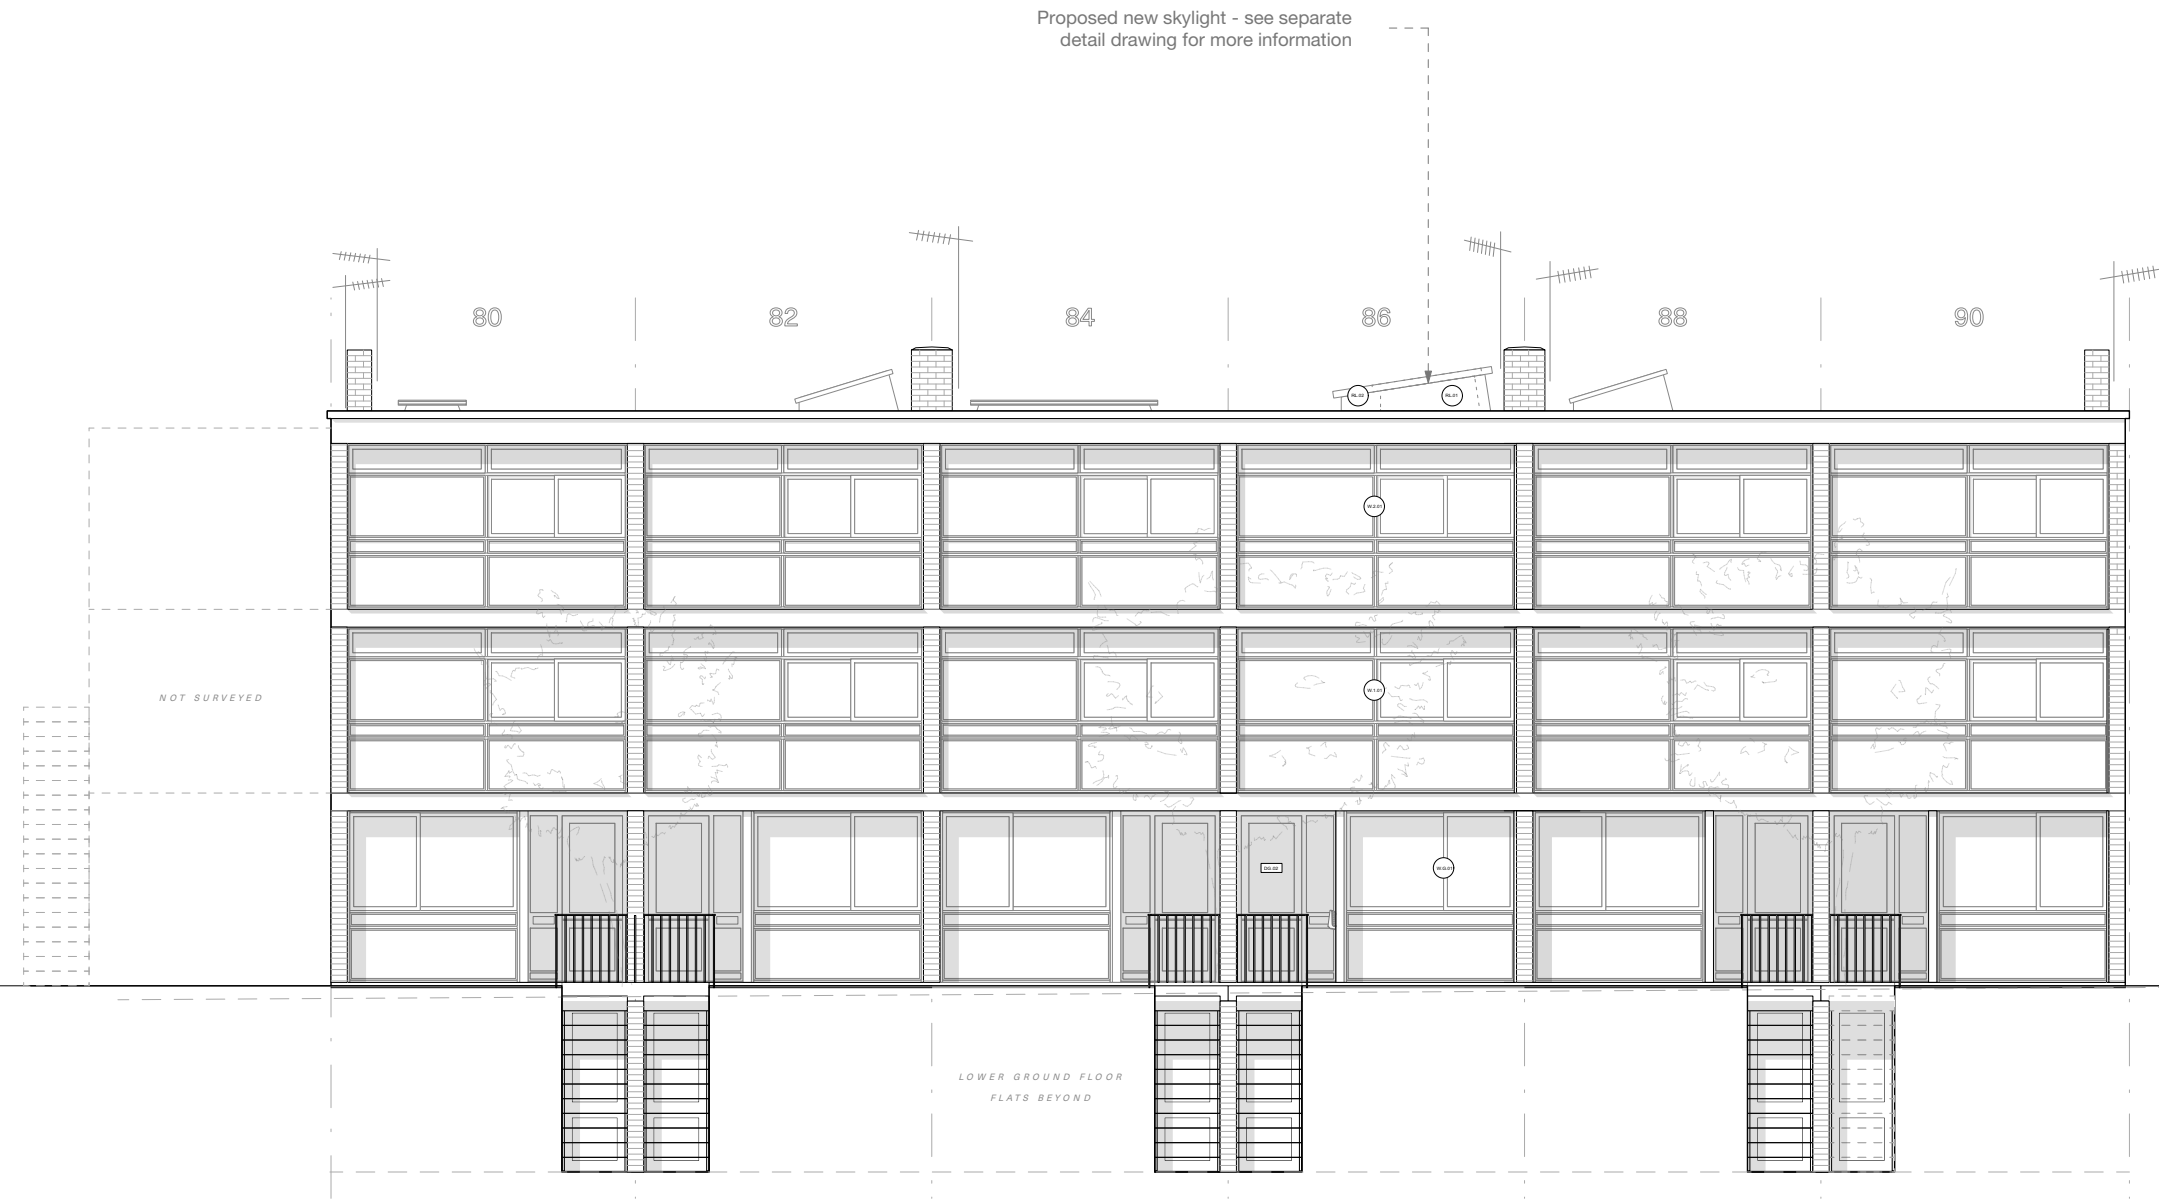

Front / East Elevation - As Proposed 1:100

Proposed Drawings as per Approvals:

2023/3623/P


2023/4232/L

Well St Studio
Architecture & Design

Well St Studio
238b, Well St
London E9 6QT
T: +44 (0)208 432 9521
E: contact@wellststudio.co.uk
W: wellststudio.co.uk

Revision History
Rev Date Description

Orientation & Scale

 

Project: 86 South Hill Park - NW3 2SN

Drawing Title: Front Elevation - As Proposed

Drawing No: 23_SHP_A_E_20.02

Drawn by: RG

Date: 16.06.23

Scale: 1:100 @ A3