




EXISTING

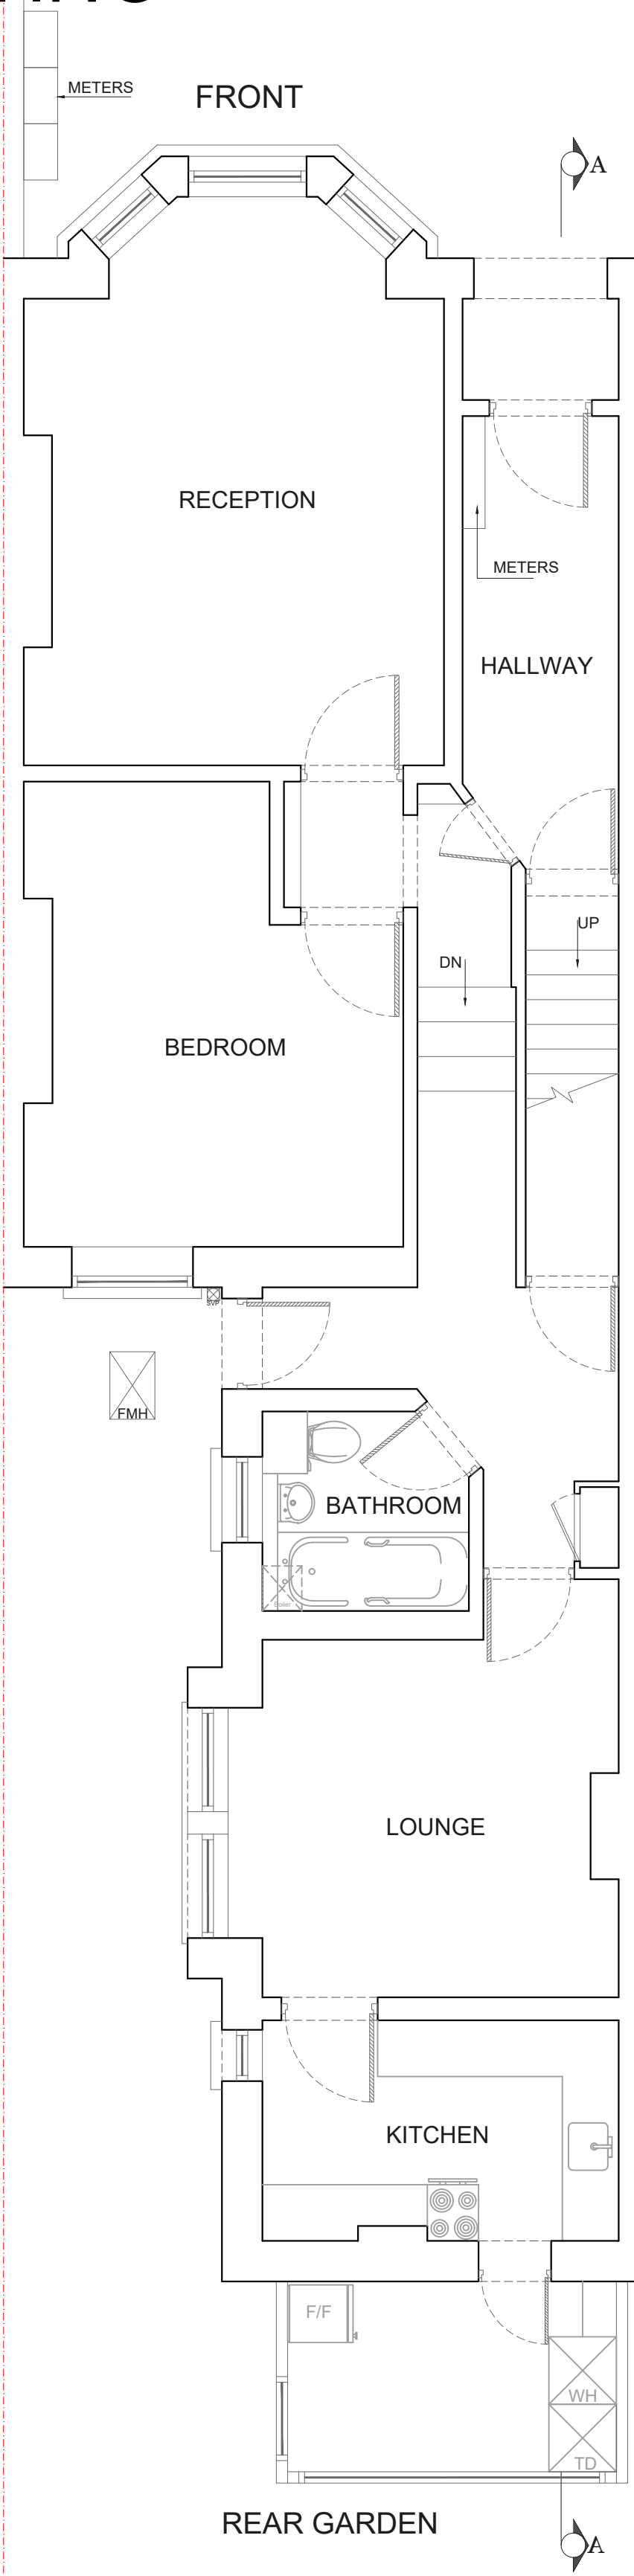


GROUND FLOOR PLAN
Area ca. 74.96 m²

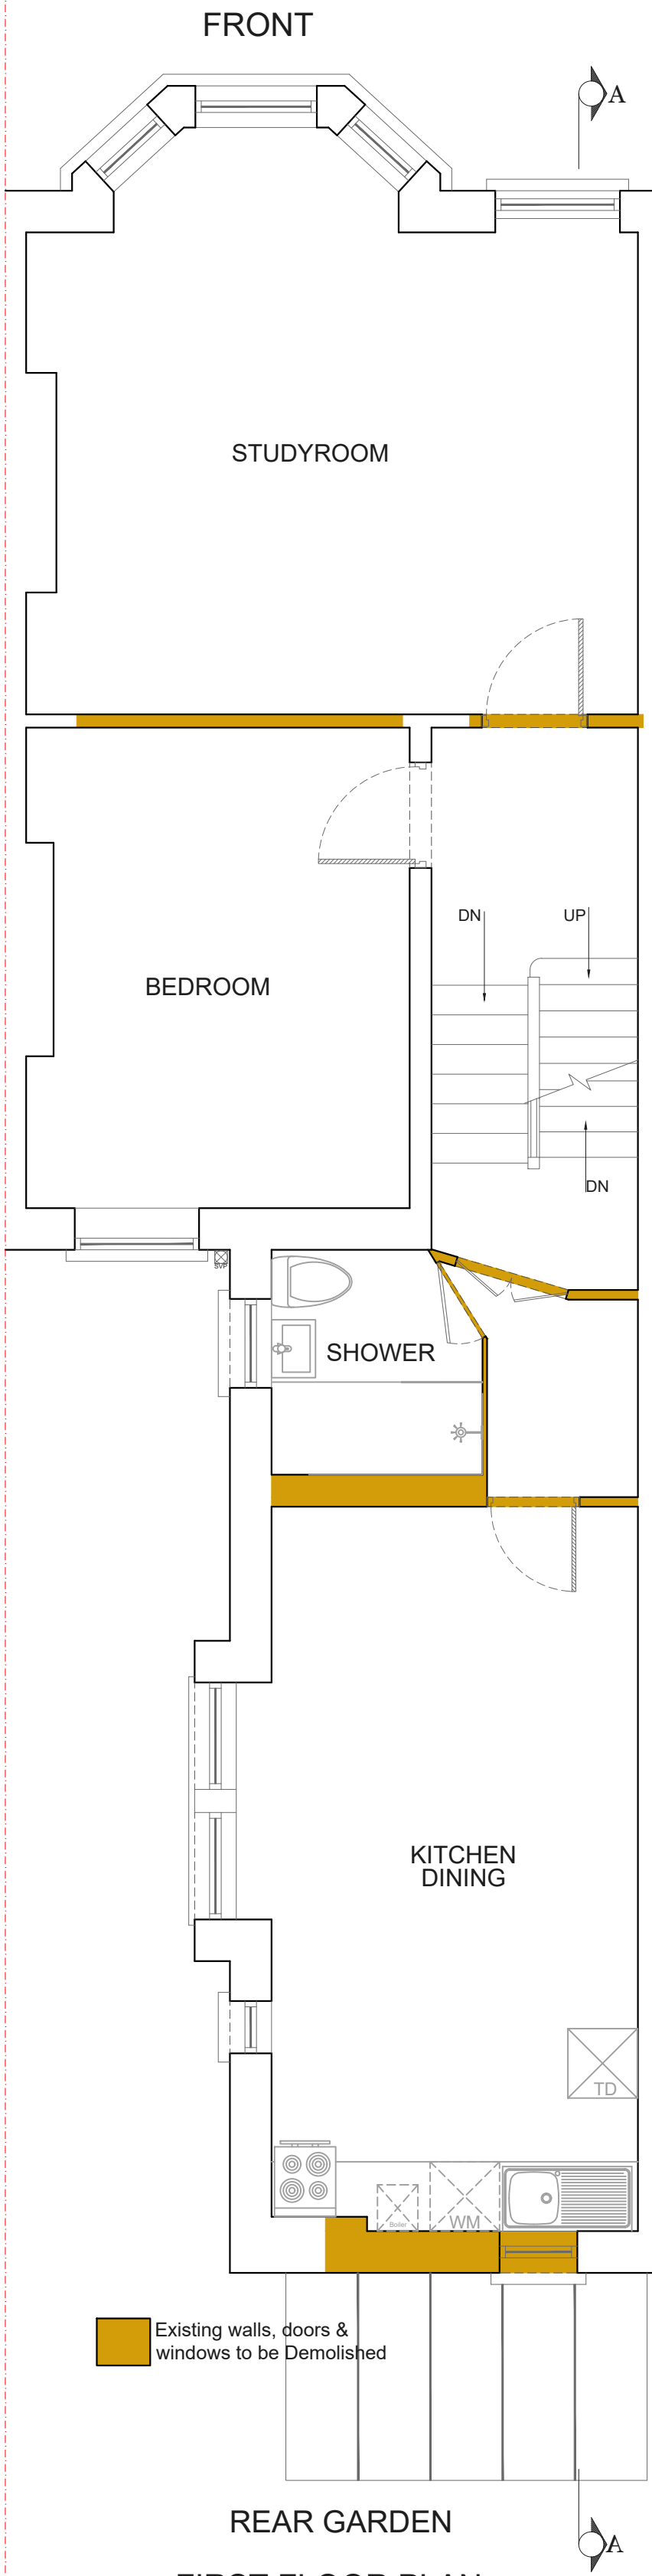


FIRST FLOOR PLAN
Area ca. 74.96 m²

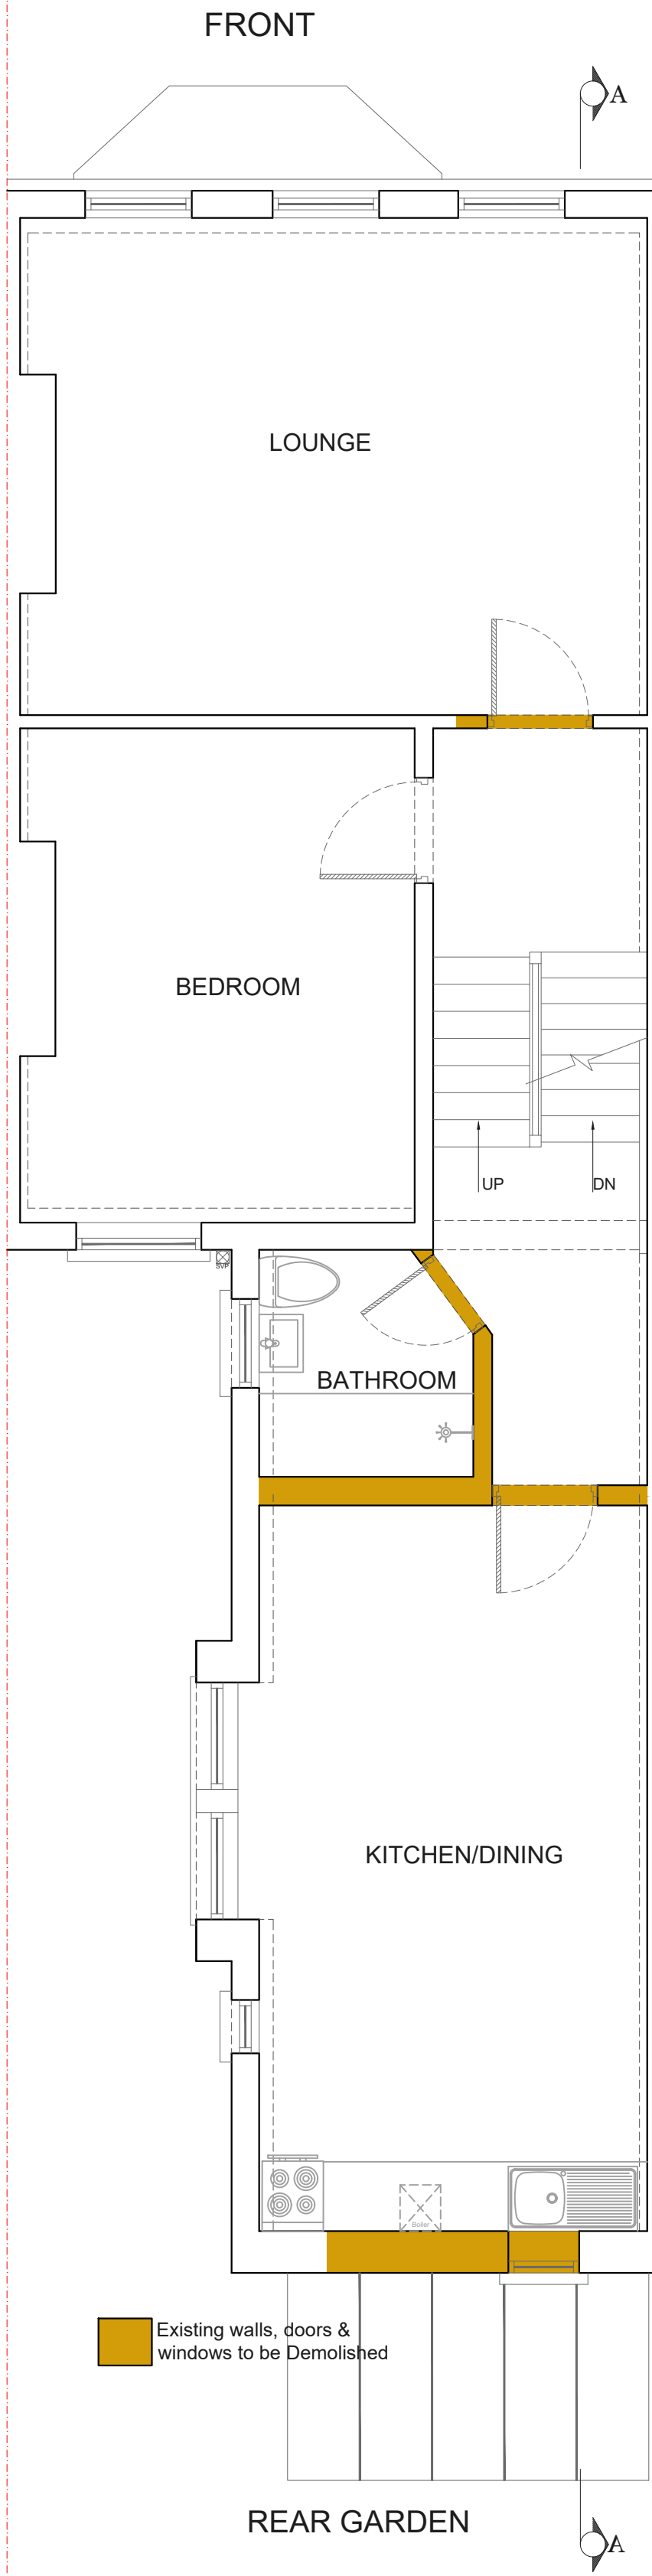


SECOND FLOOR PLAN
Area ca. 76.63 m²

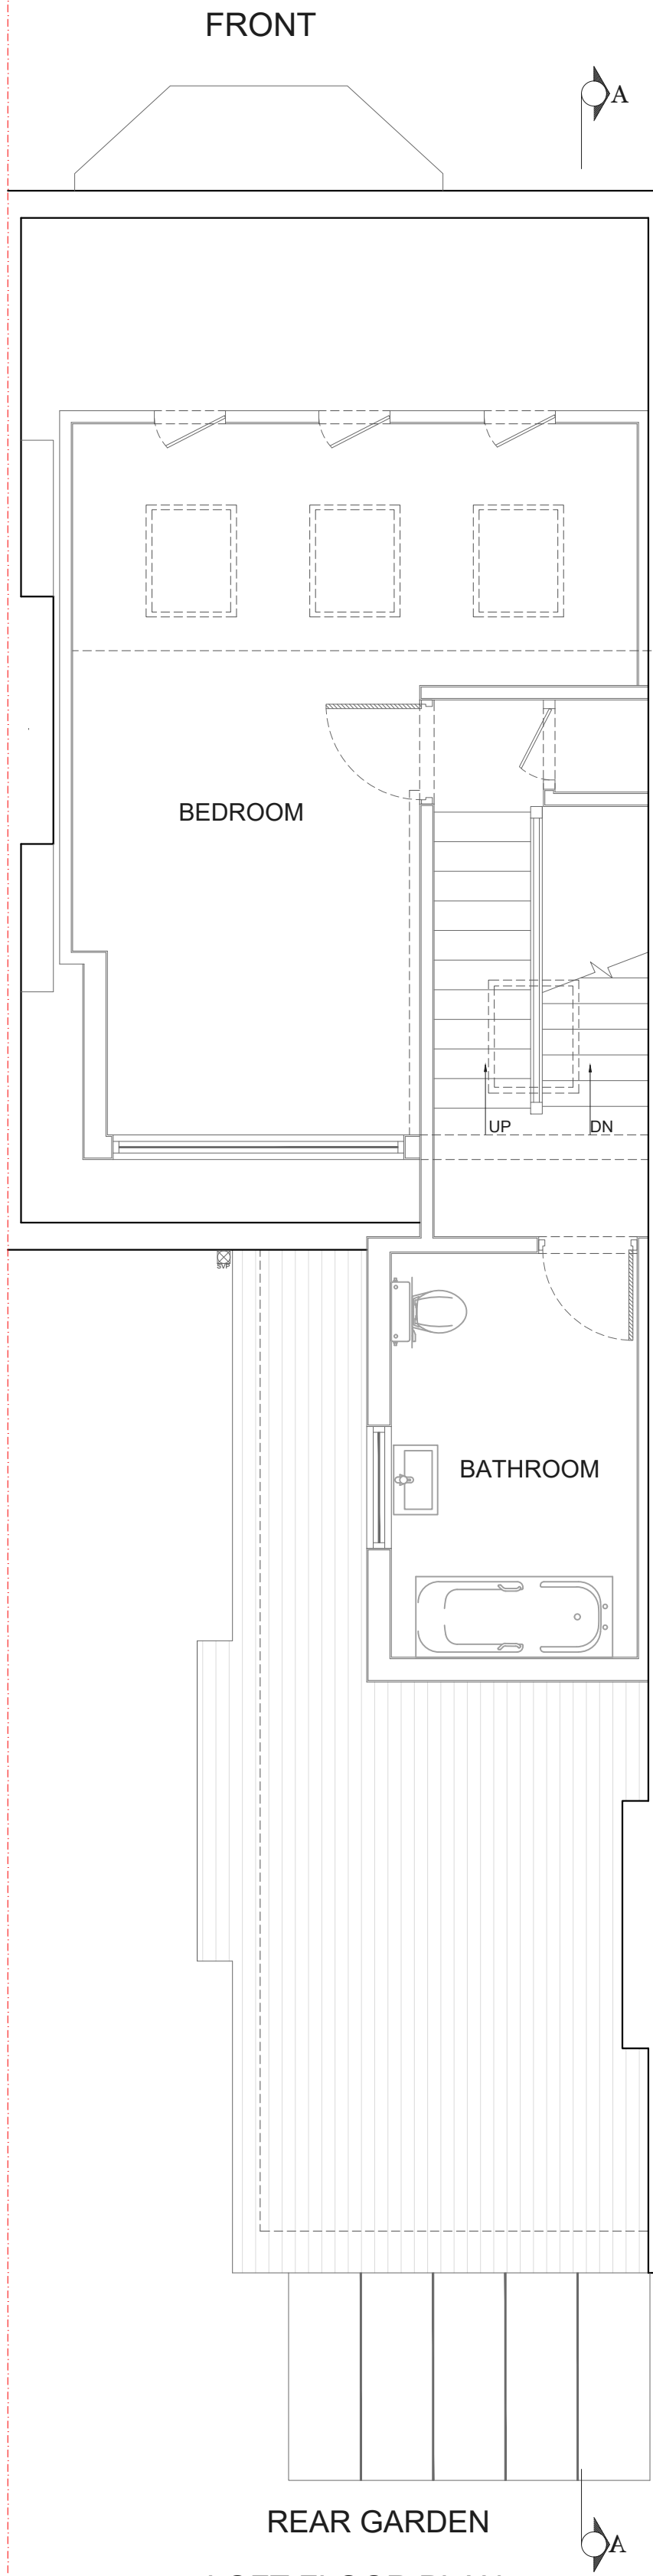

LOFT FLOOR PLAN
Area ca. 35.47 m²

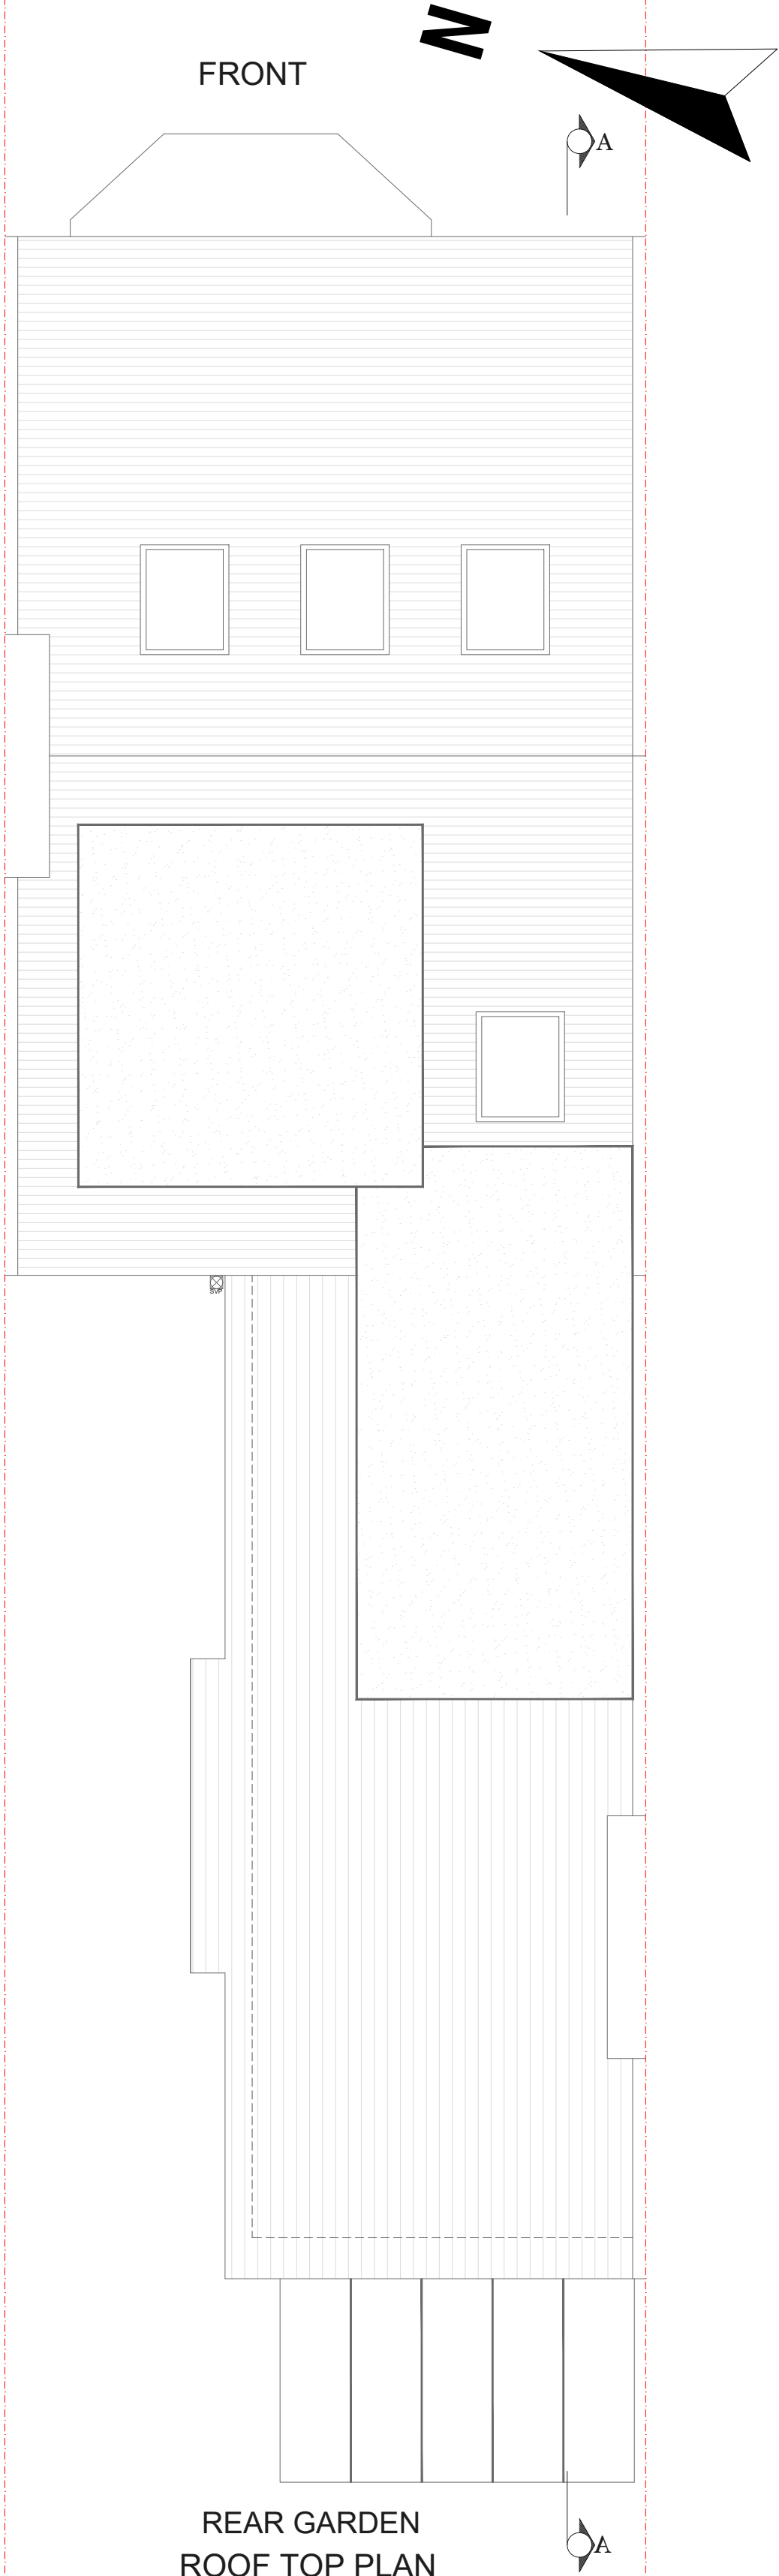

REAR GARDEN
ROOF TOP PLAN

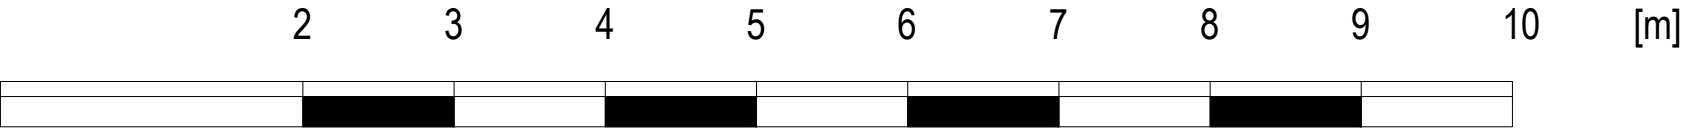

Drawn by:
ZF

Client:

Project:
32 MAZENOD AVENUE NW6 4LR

Drawing Title:
EXISTING PLANS

Date:

Scale @A1:
1:50

No.:







PP-01
REVA

Rev:

Page:

...\\logo\\Simply_Loft.jpg

PROPOSED

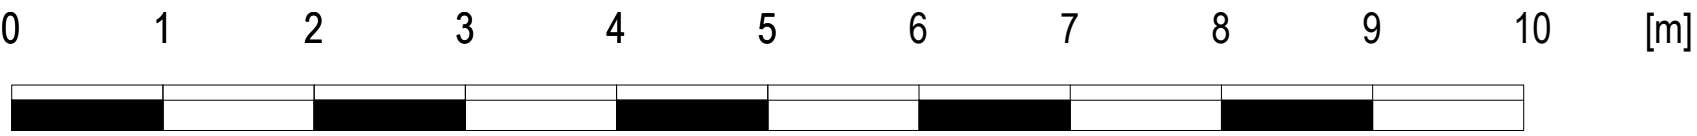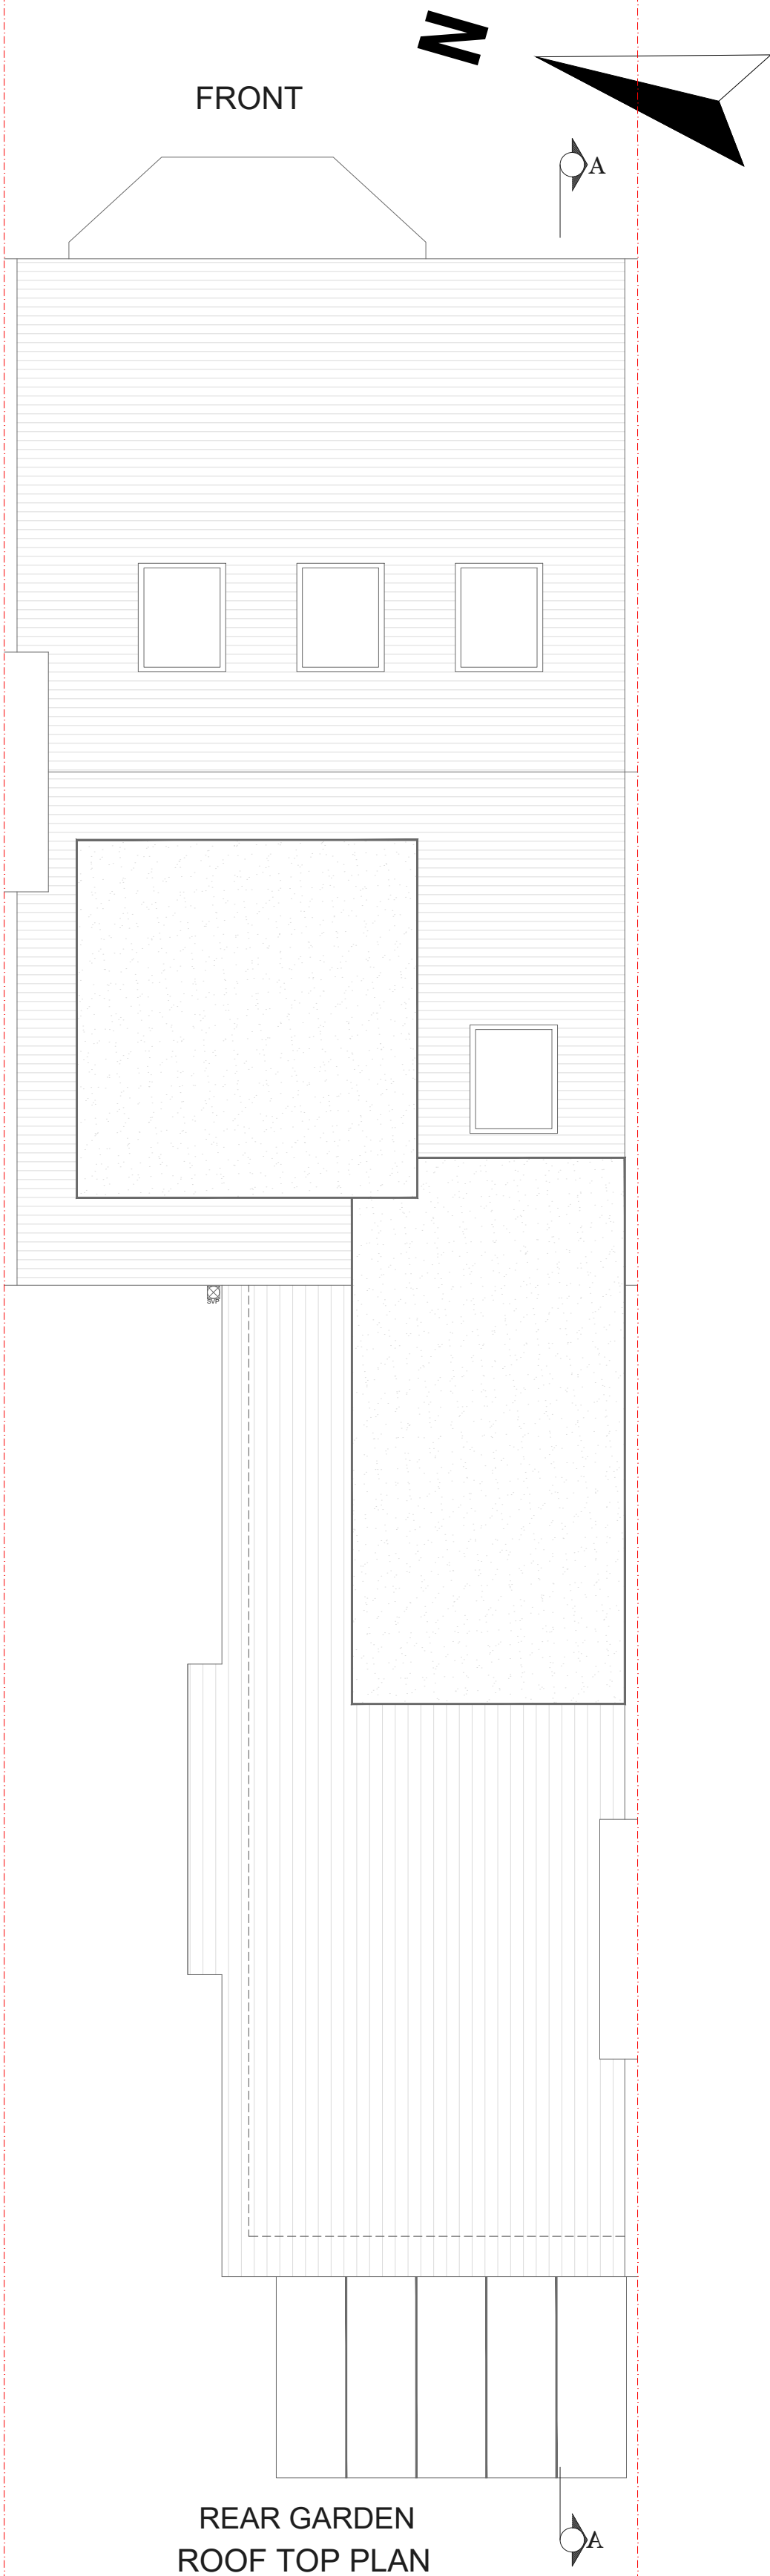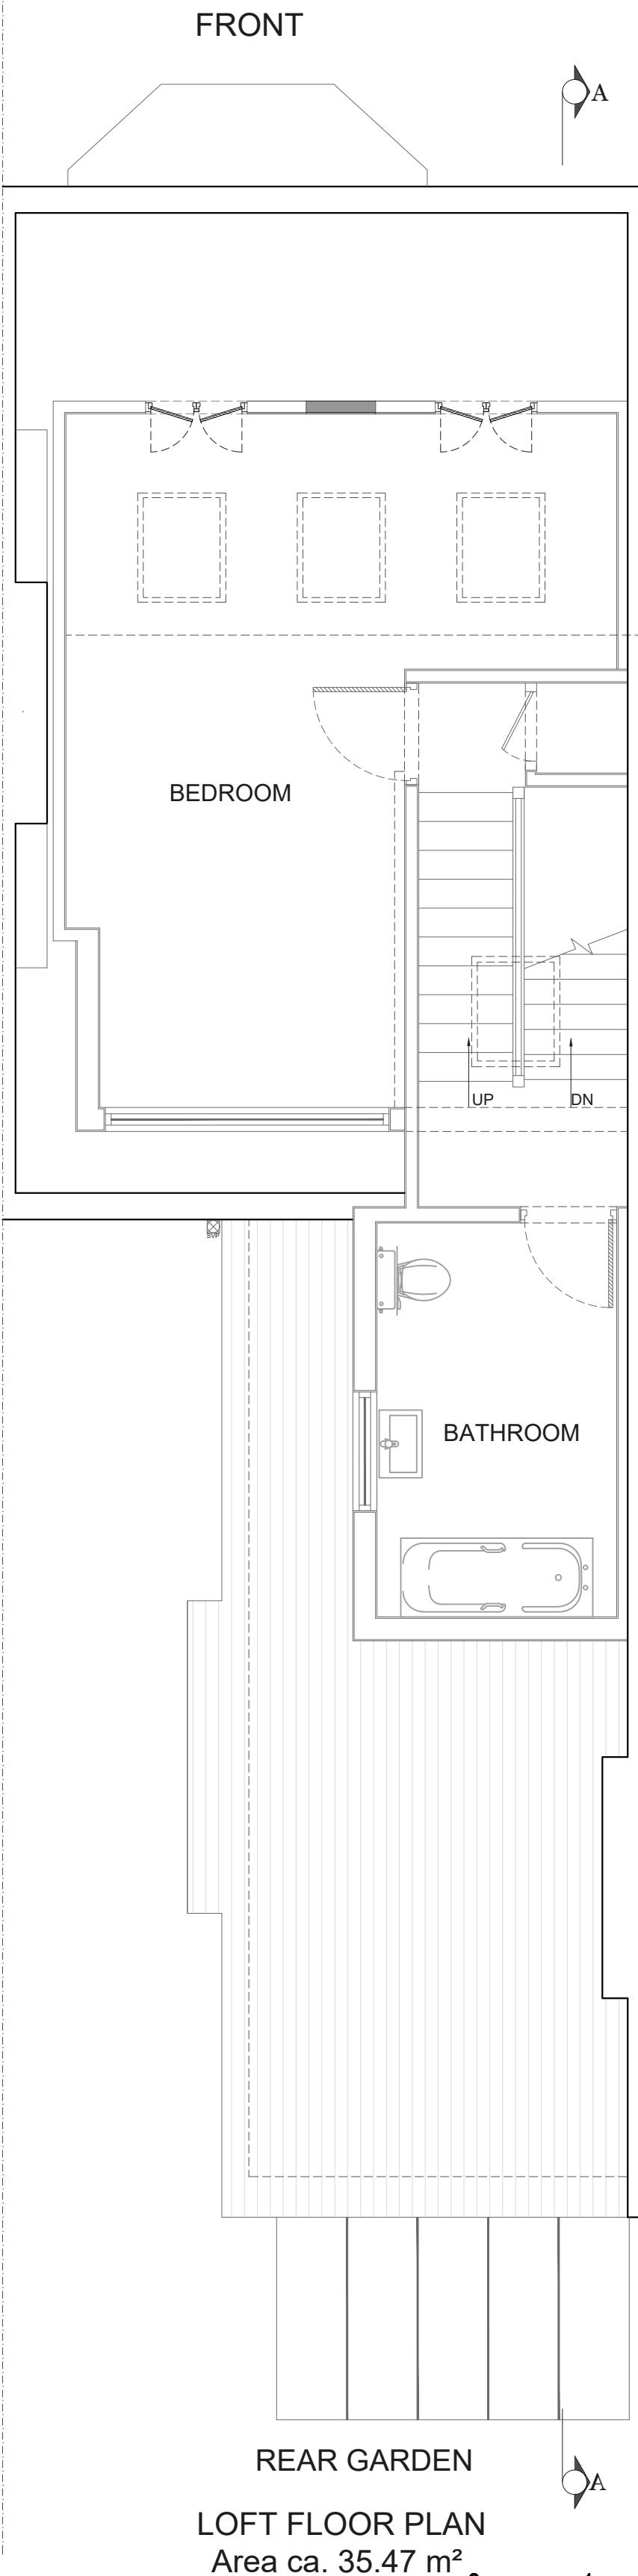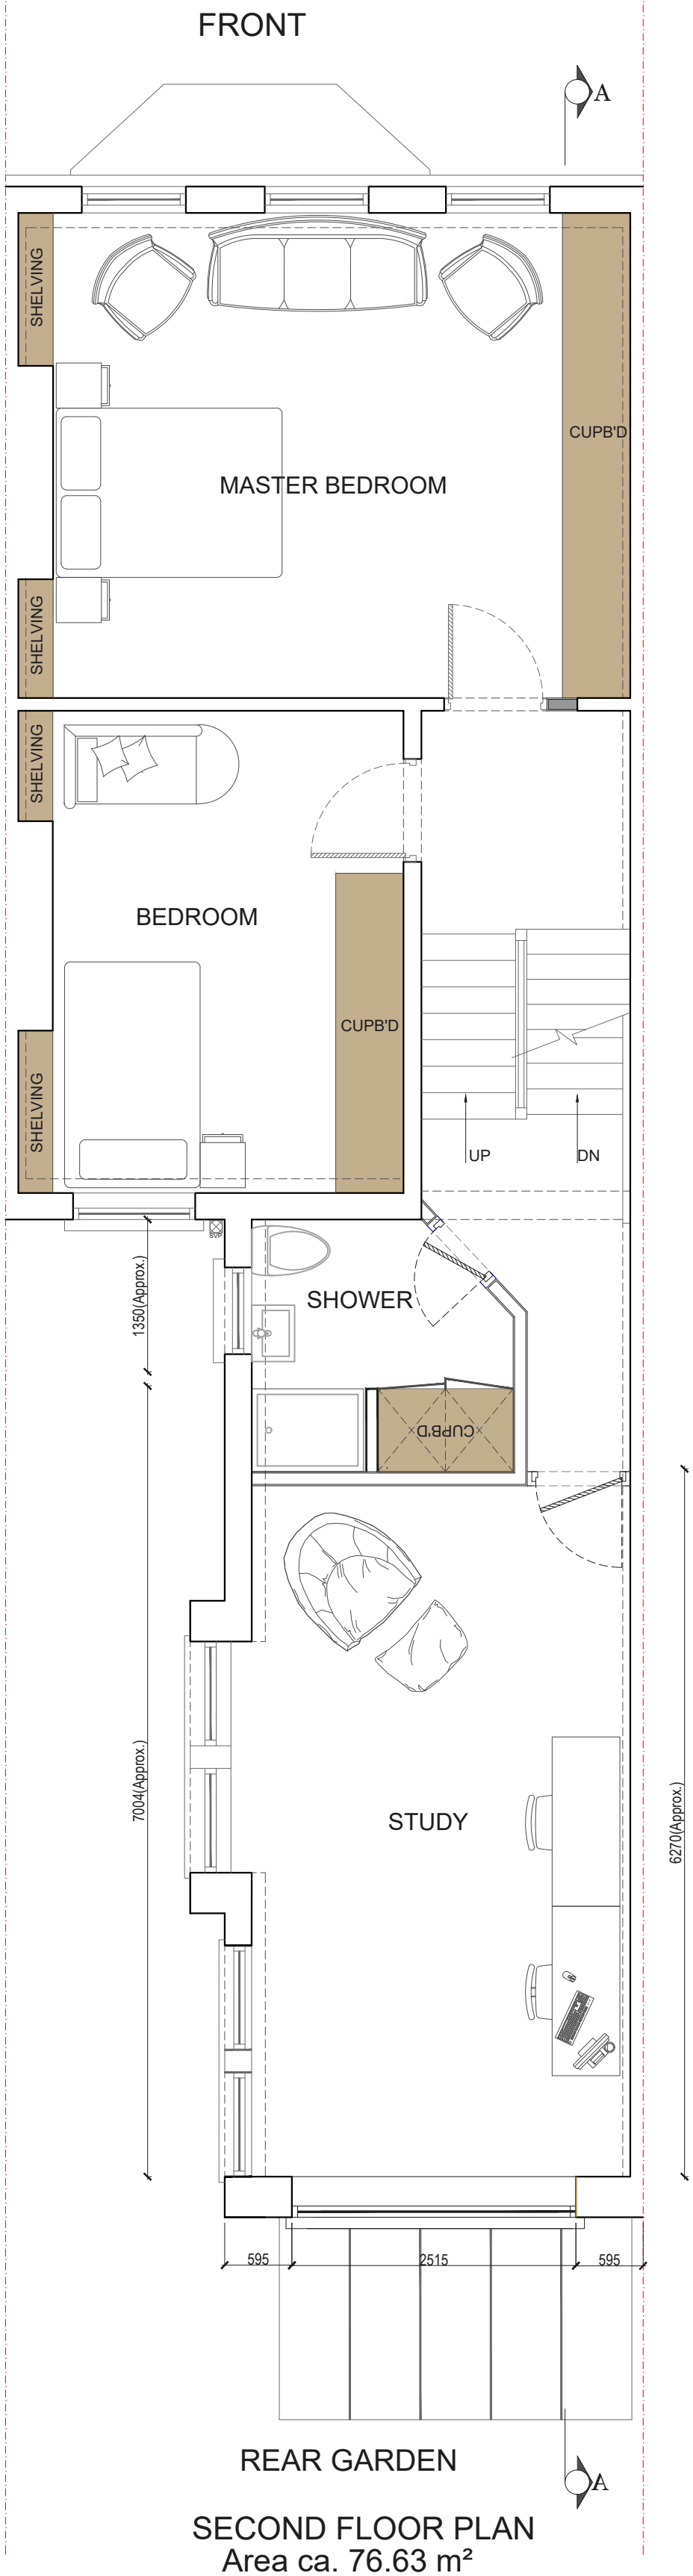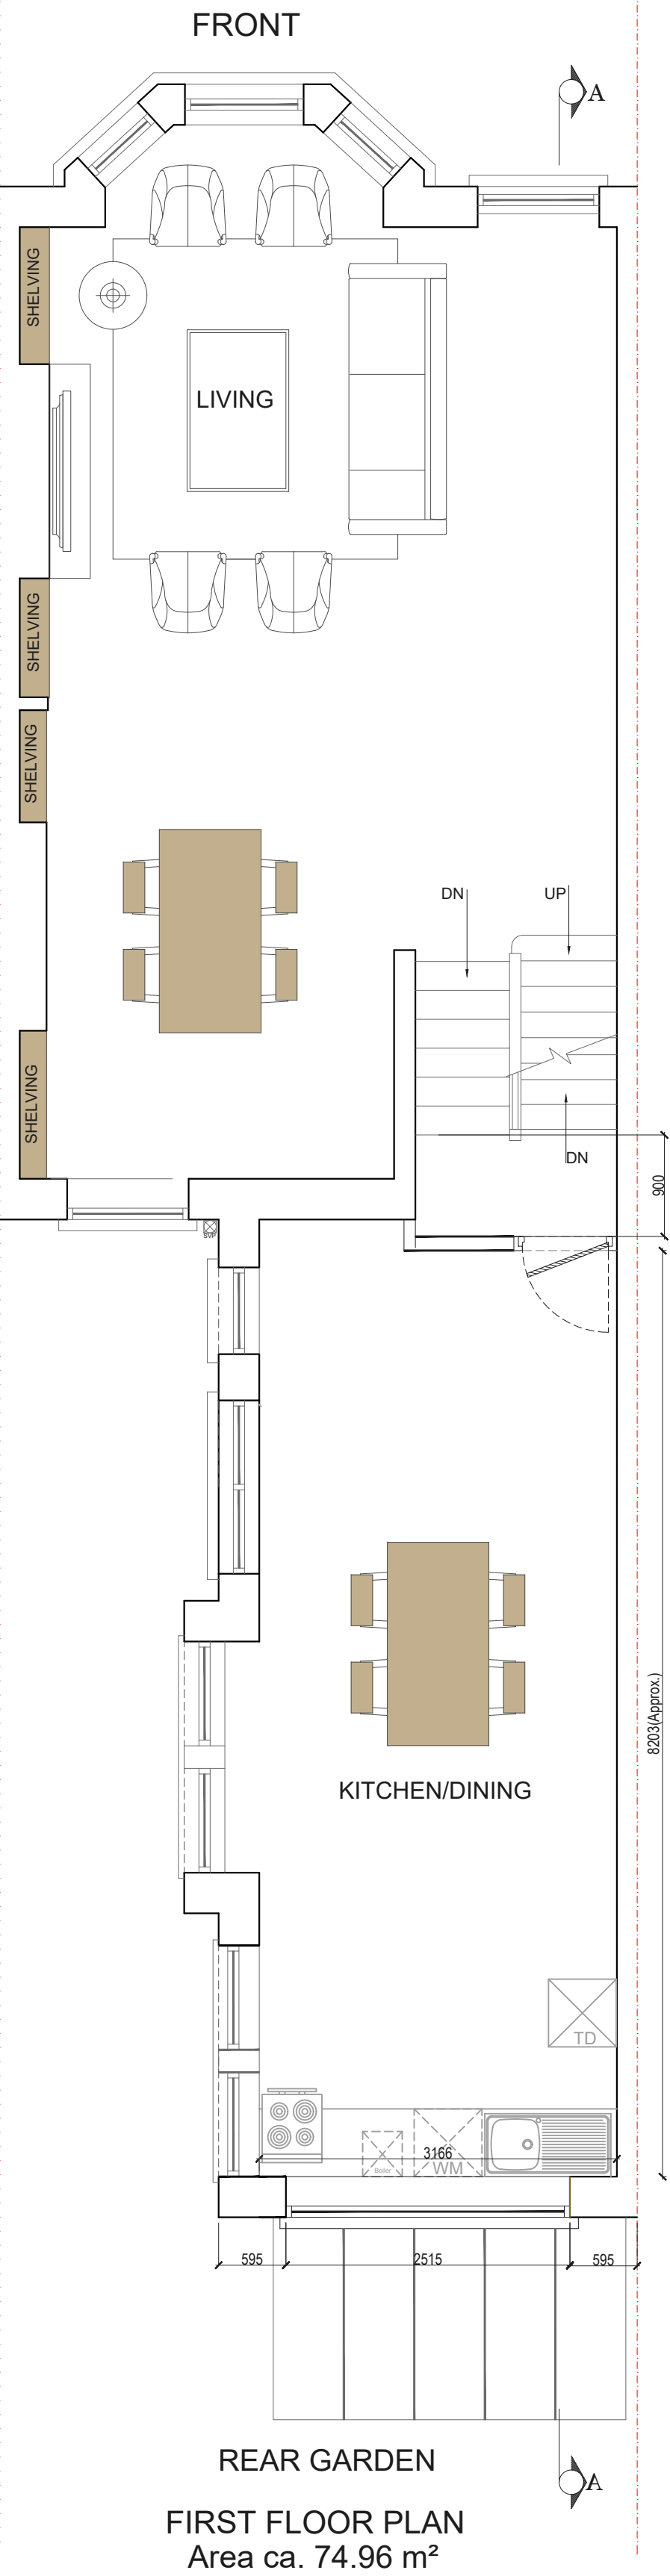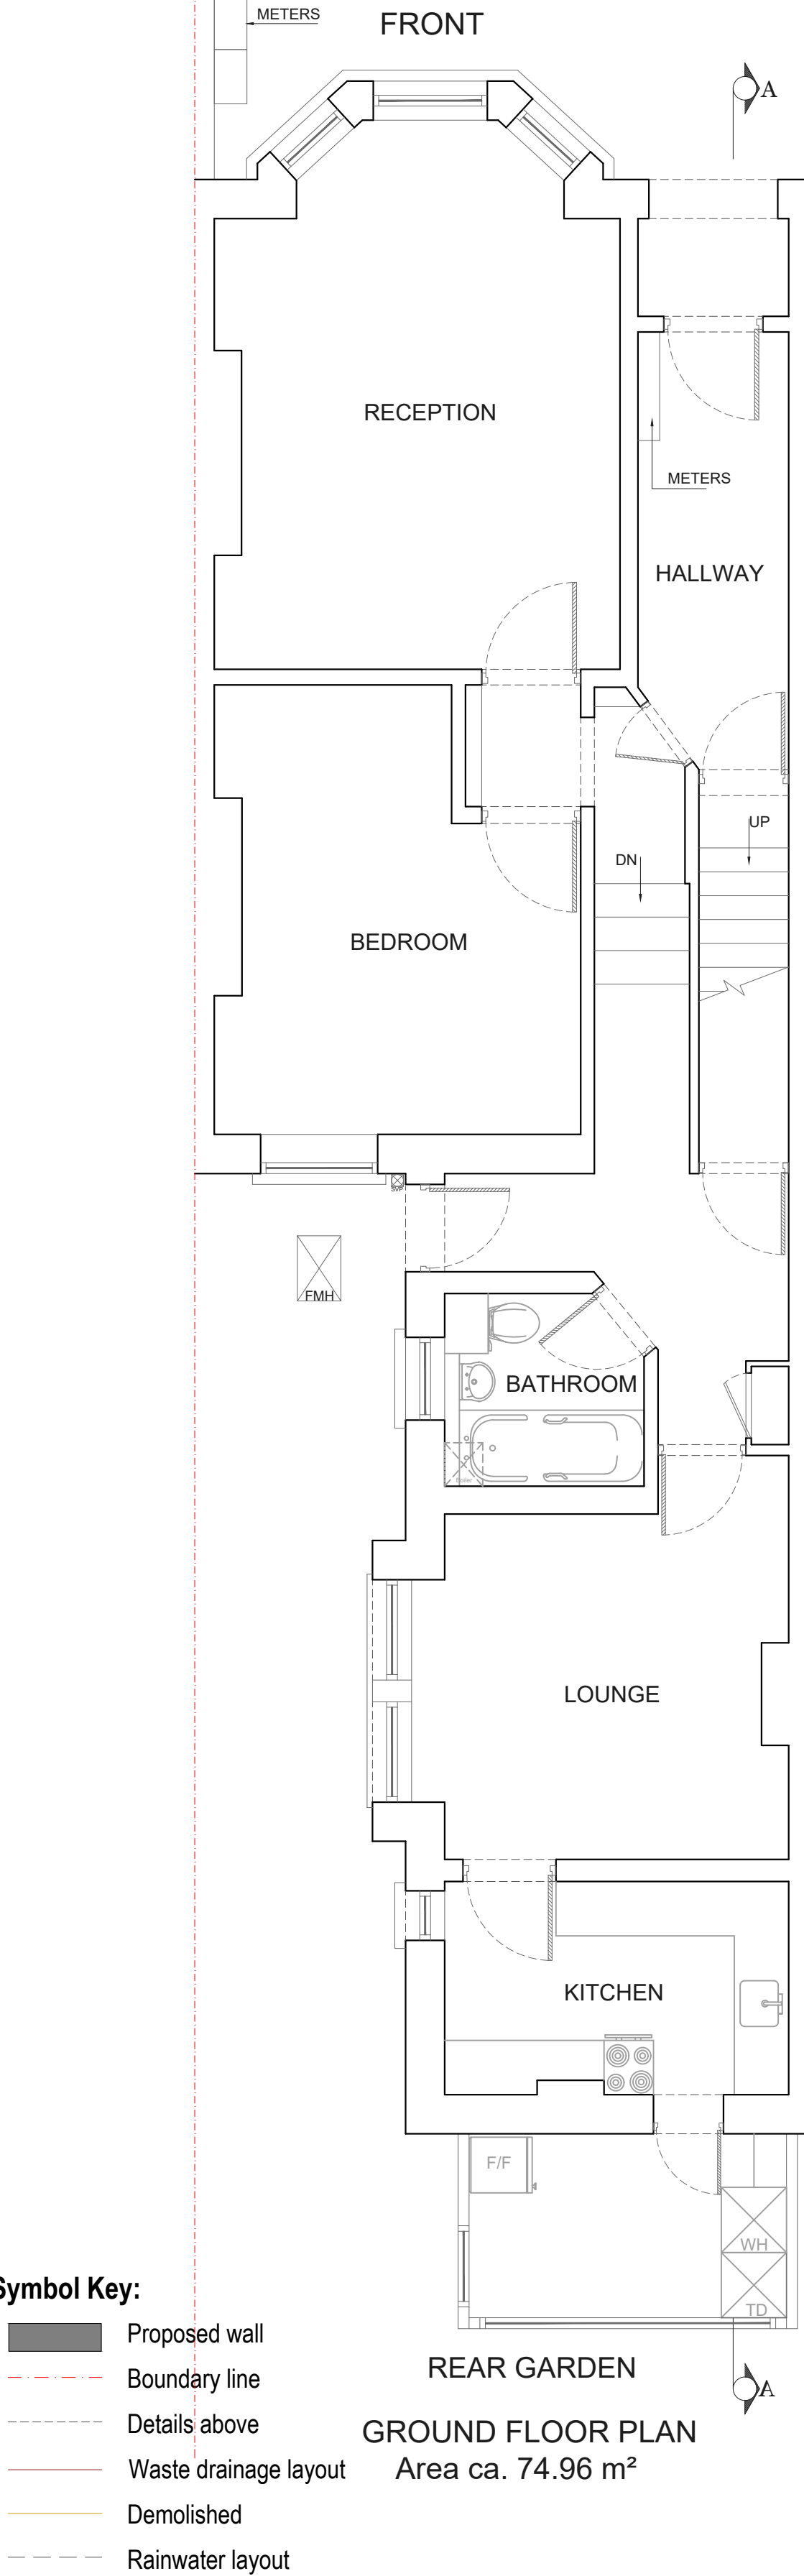

Drawn by:
ZF

Client:

Project:
32 MAZENOD AVENUE NW6 4LR

Drawing Title:
PROPOSED PLANS

Date:

Scale @A1:
1:50


No.:
PP-02
REVA

Rev:

Page:





EXISTING

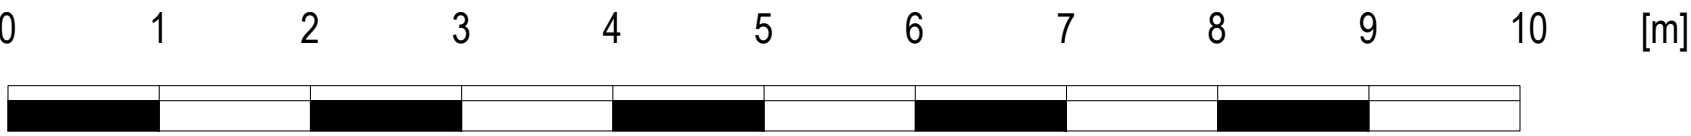

	Drawn by: ZF	Project: 32 MAZENOD AVENUE NW6 4LR	Date:	No.: PP-03 REVA	 SIMPLY ARCHITECTS
	Client:	Drawing Title: EXISTING ELEVATIONS	Scale @A1: 1:50	Rev: Page:	

PROPOSED

Proposed Materials:
Walls: Tiles to match existing
Flat roof: Ply membrane

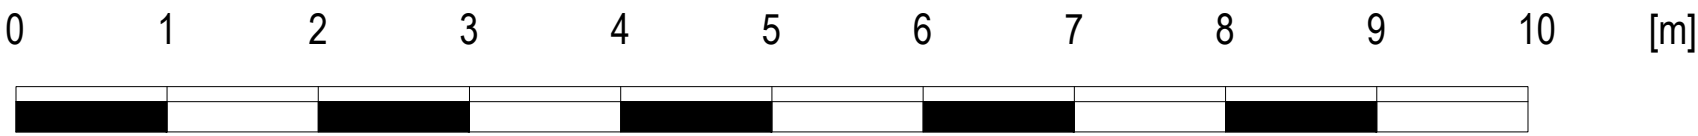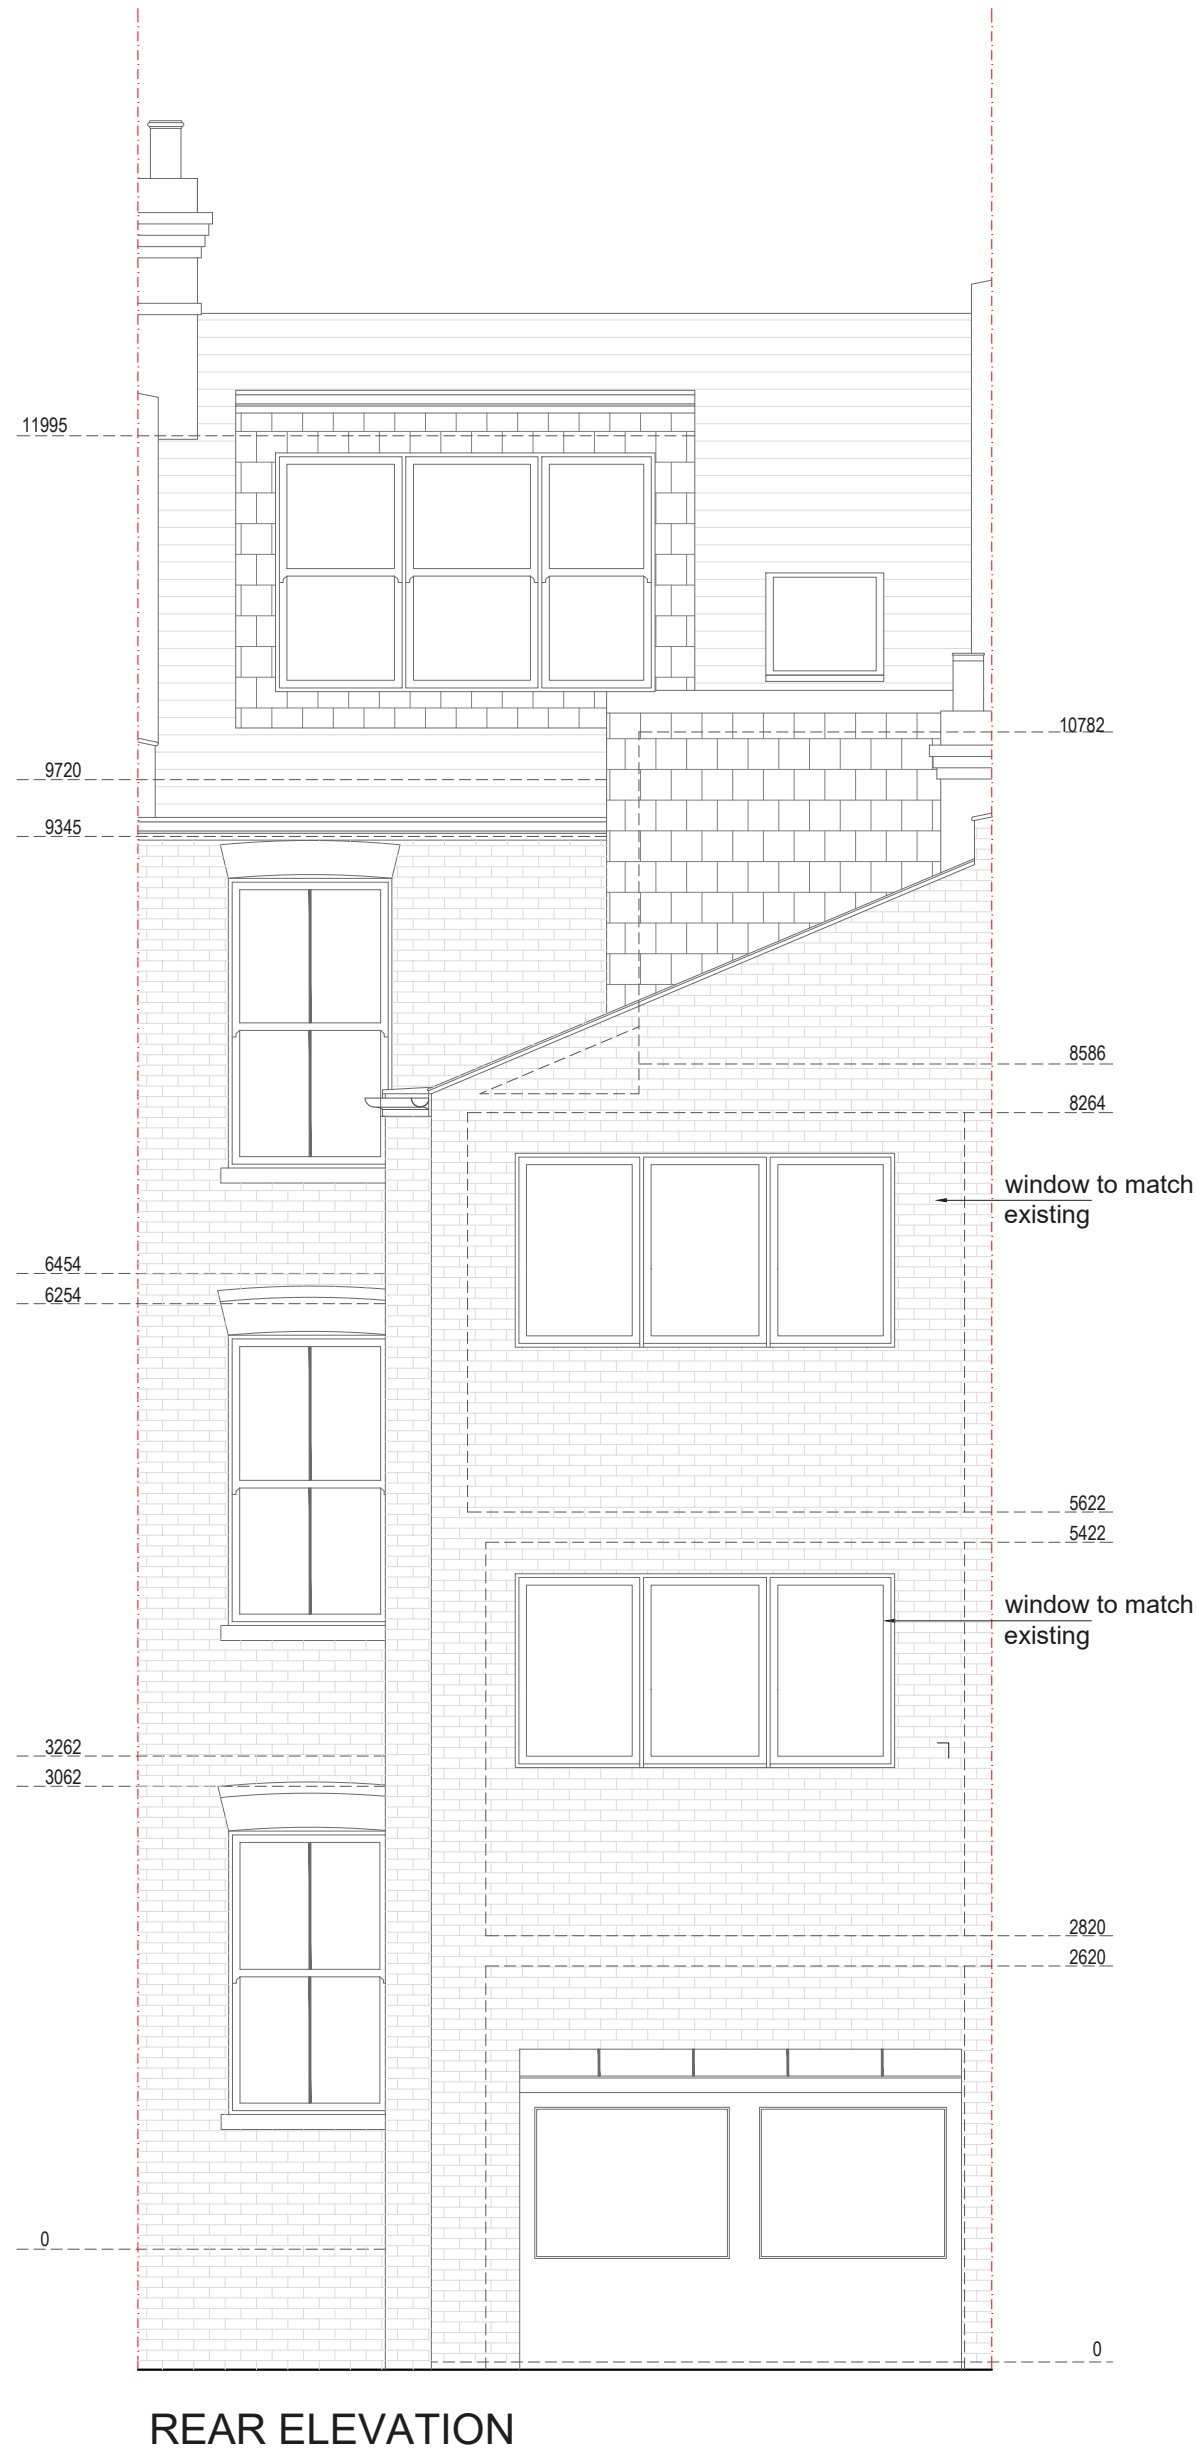

Drawn by:
ZF

Client:

Project:
32 MAZENOD AVENUE NW6 4LR

Drawing Title:
PROPOSED ELEVATIONS

Date:

Scale @A1:
1:50


No.:
PP-04
REVA

Rev:


Page:




EXISTING & PROPOSED

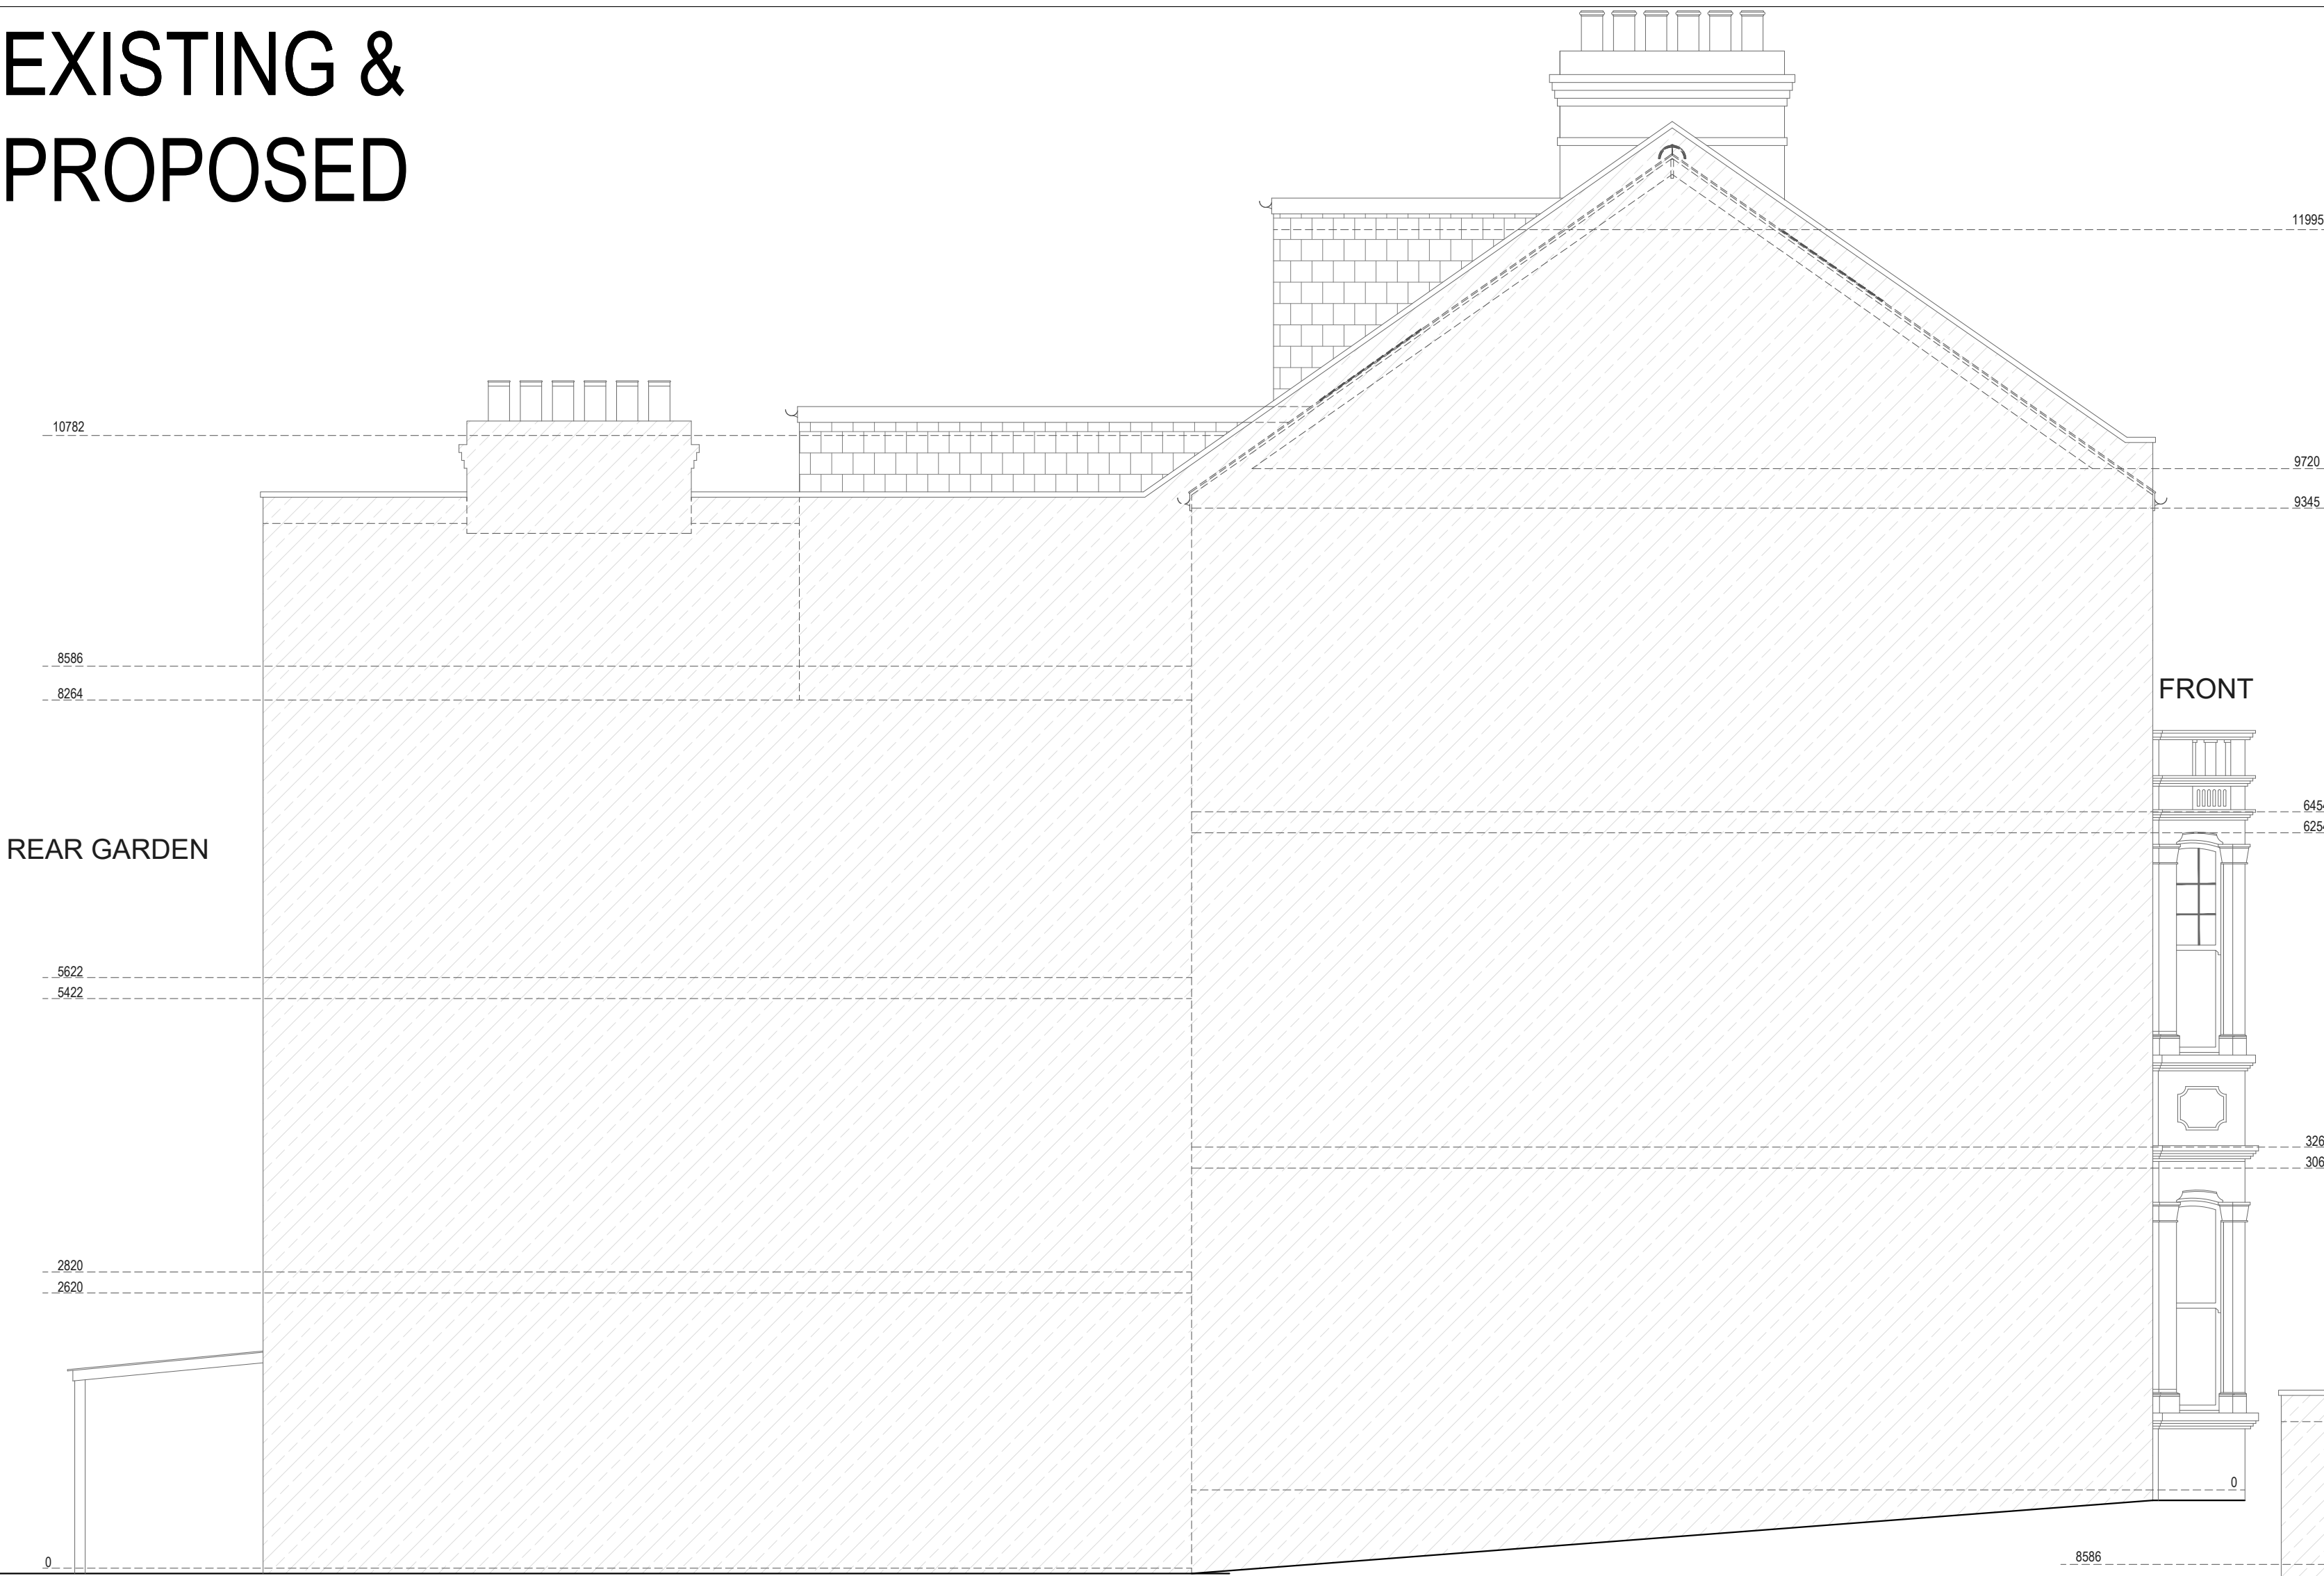

EXISTING SIDE ELEVATION

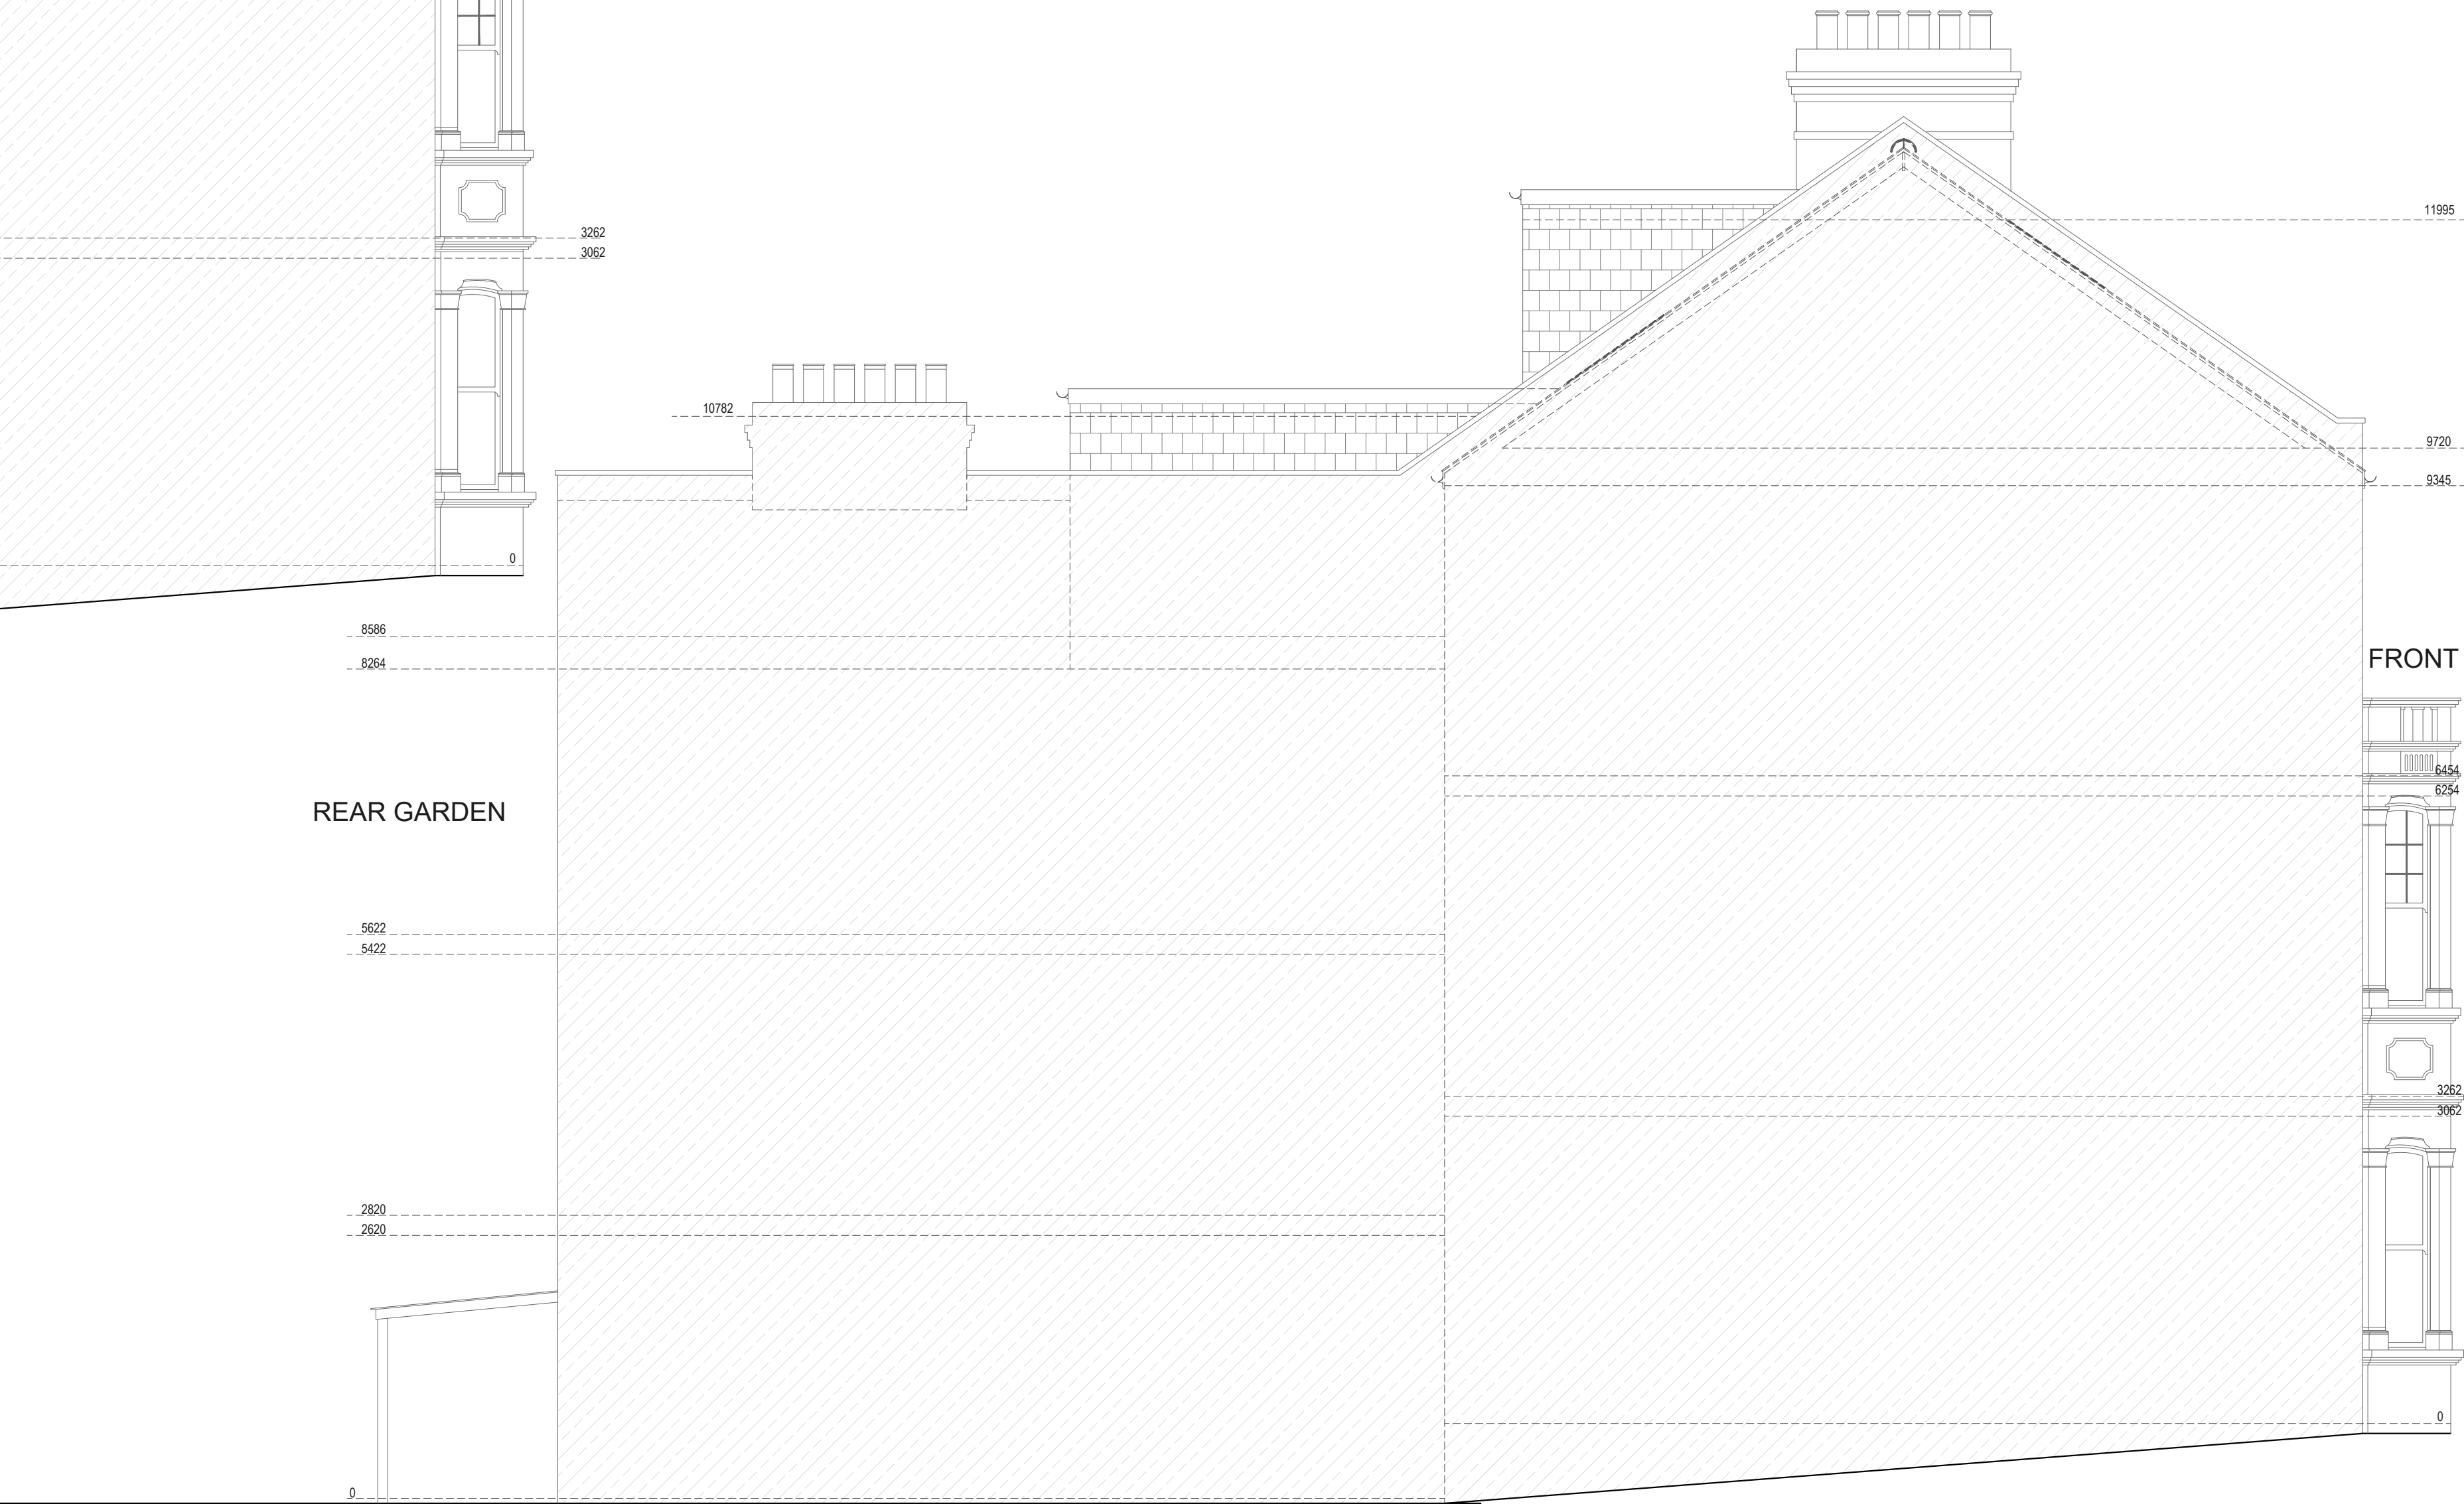

PROPOSED SIDE ELEVATION

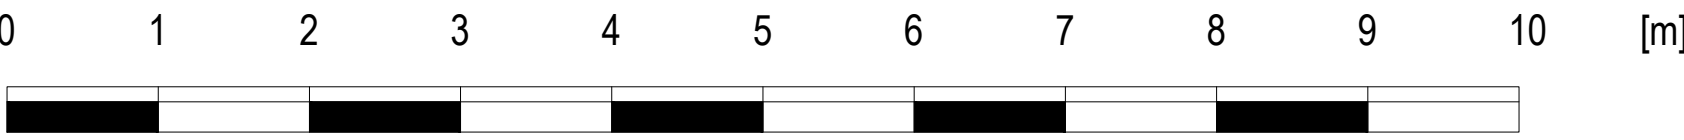

--

Drawn by: ZF

Client:

Project: 32 MAZENOD AVENUE NW6 4LR
--

Drawing Title: EXISTING AND PROPOSED SIDE ELEVATIONS

Date:

Scale @A1: 1:50




No.: PP-05 REVA
Rev:

Page:



SIMPLY
ARCHITECTS

EXISTING & PROPOSED

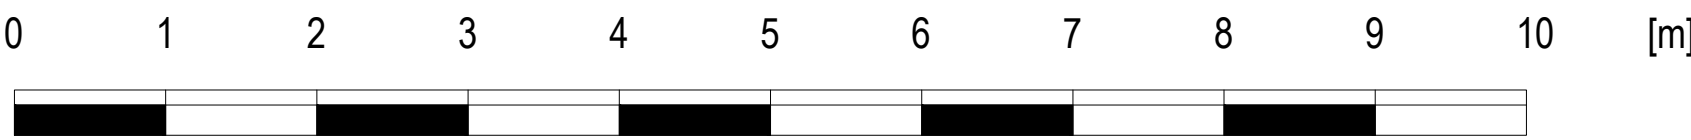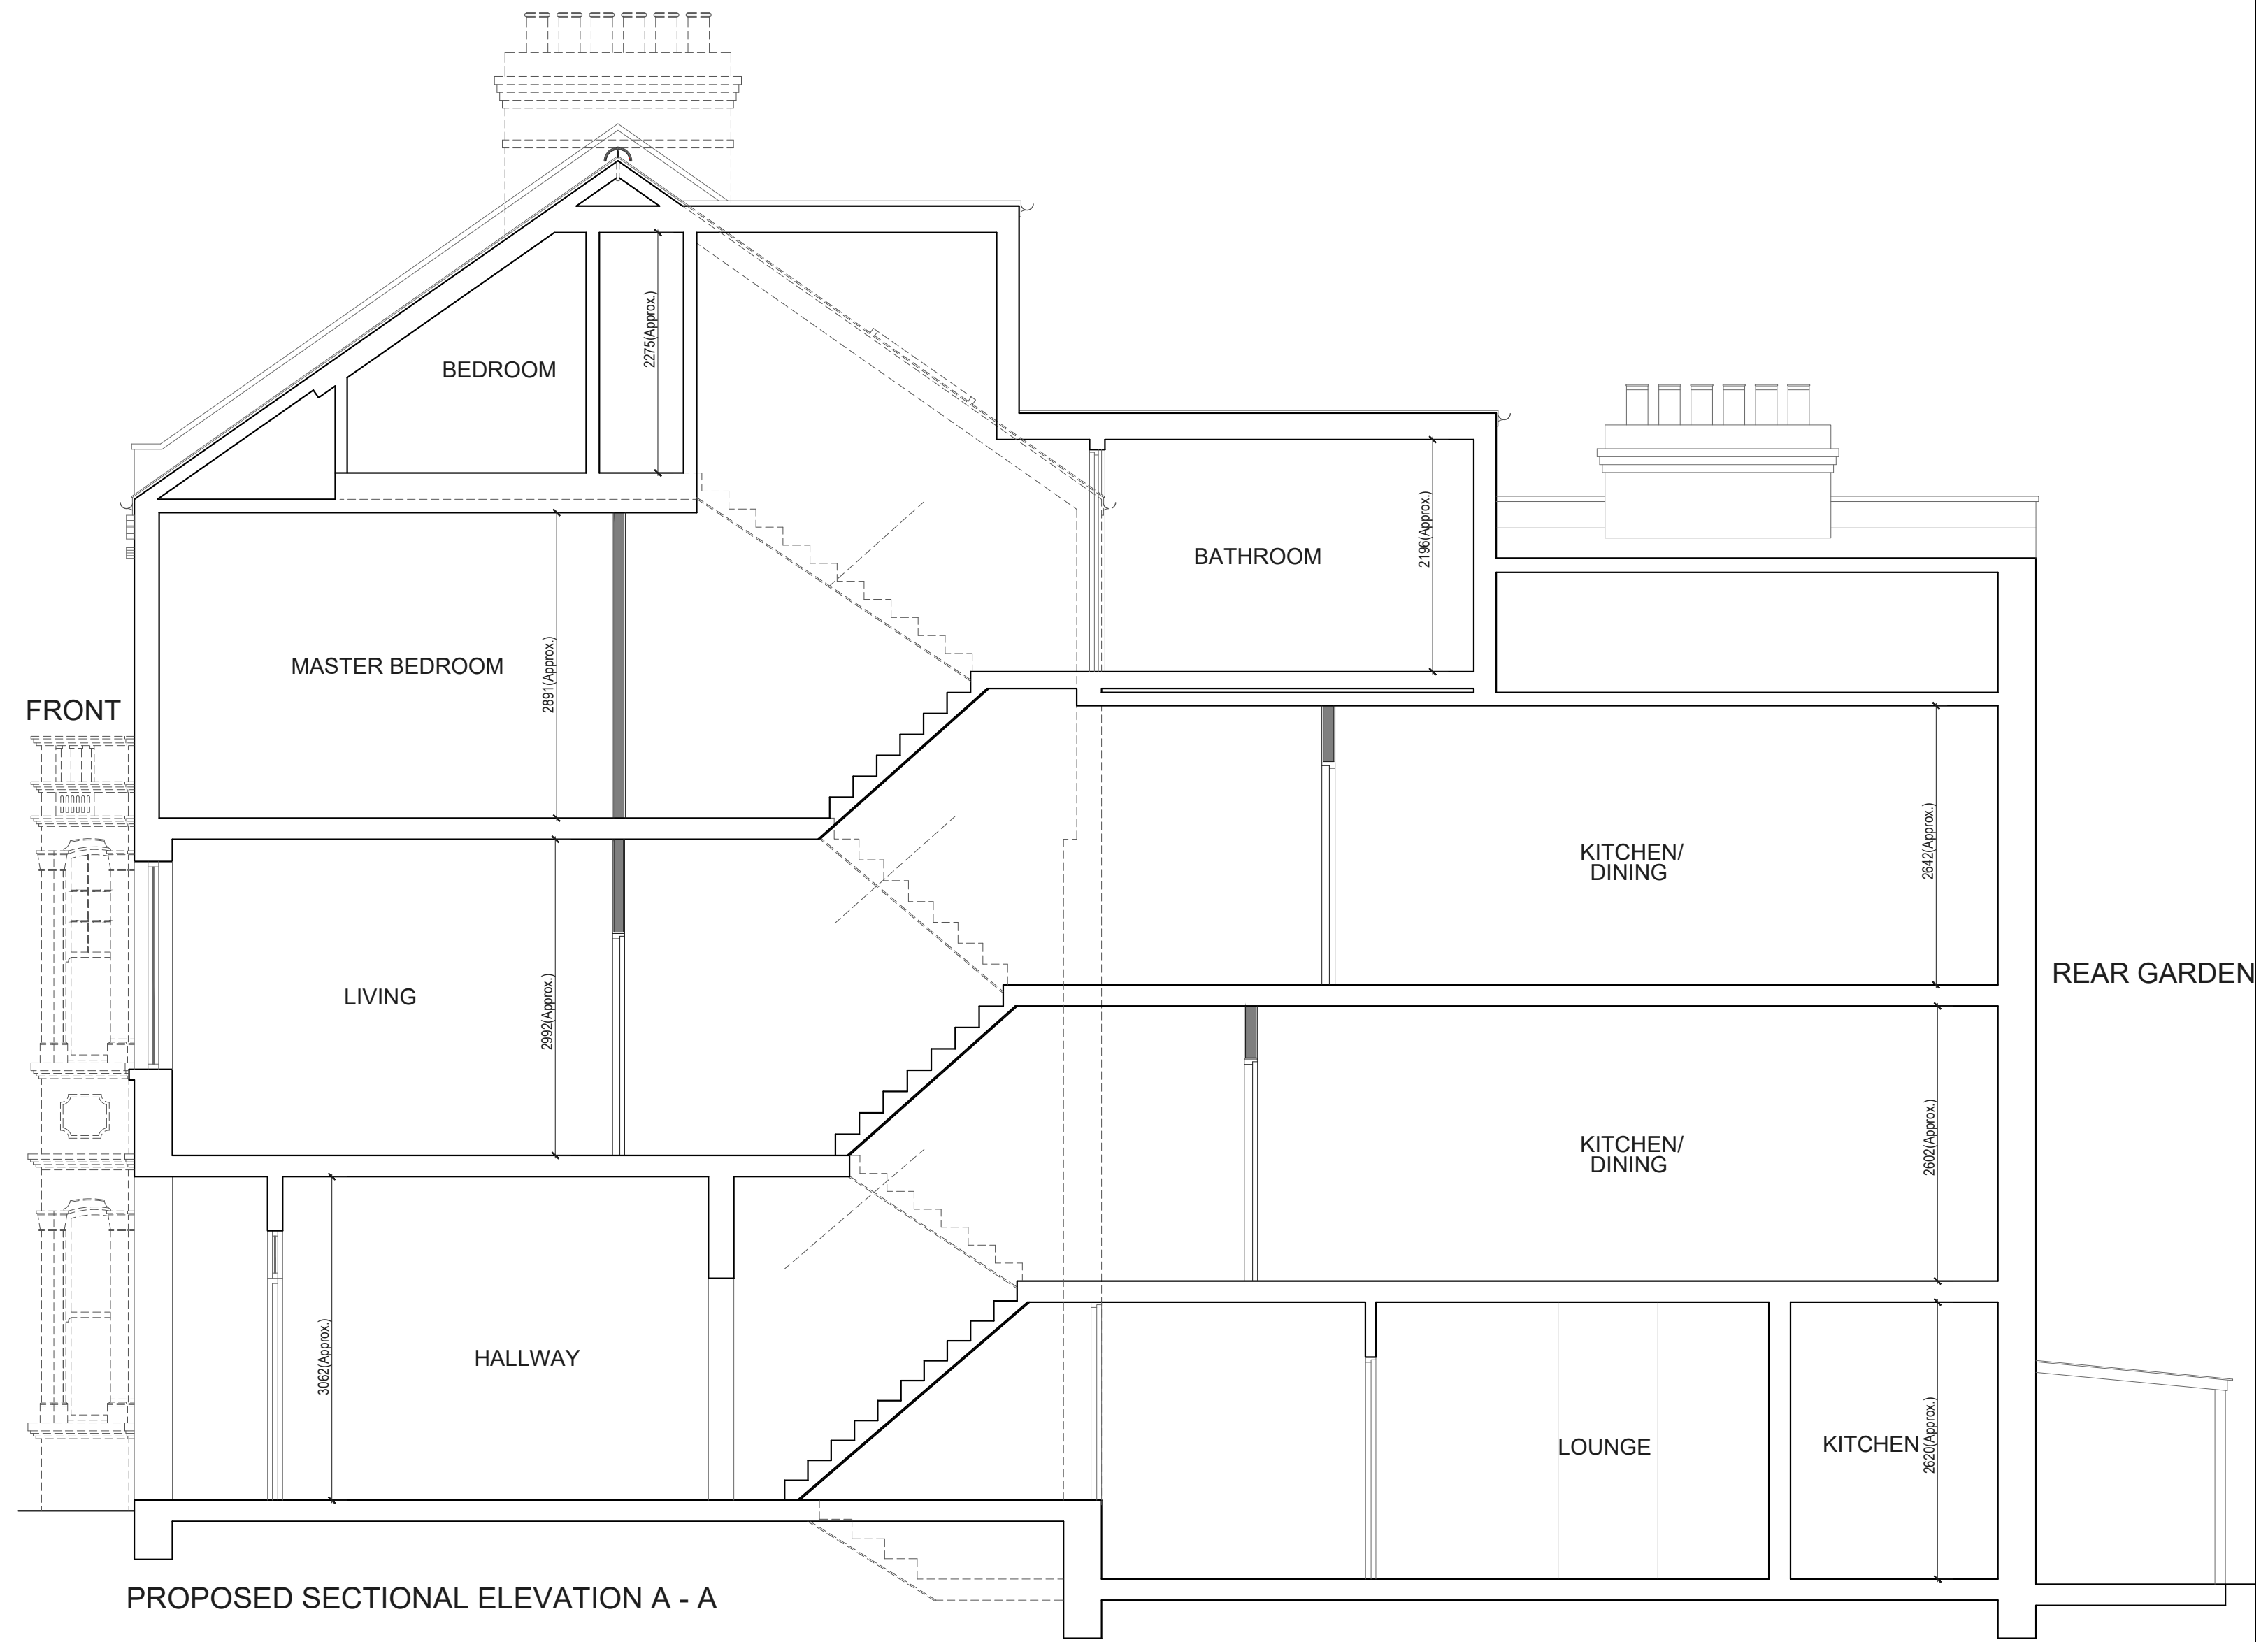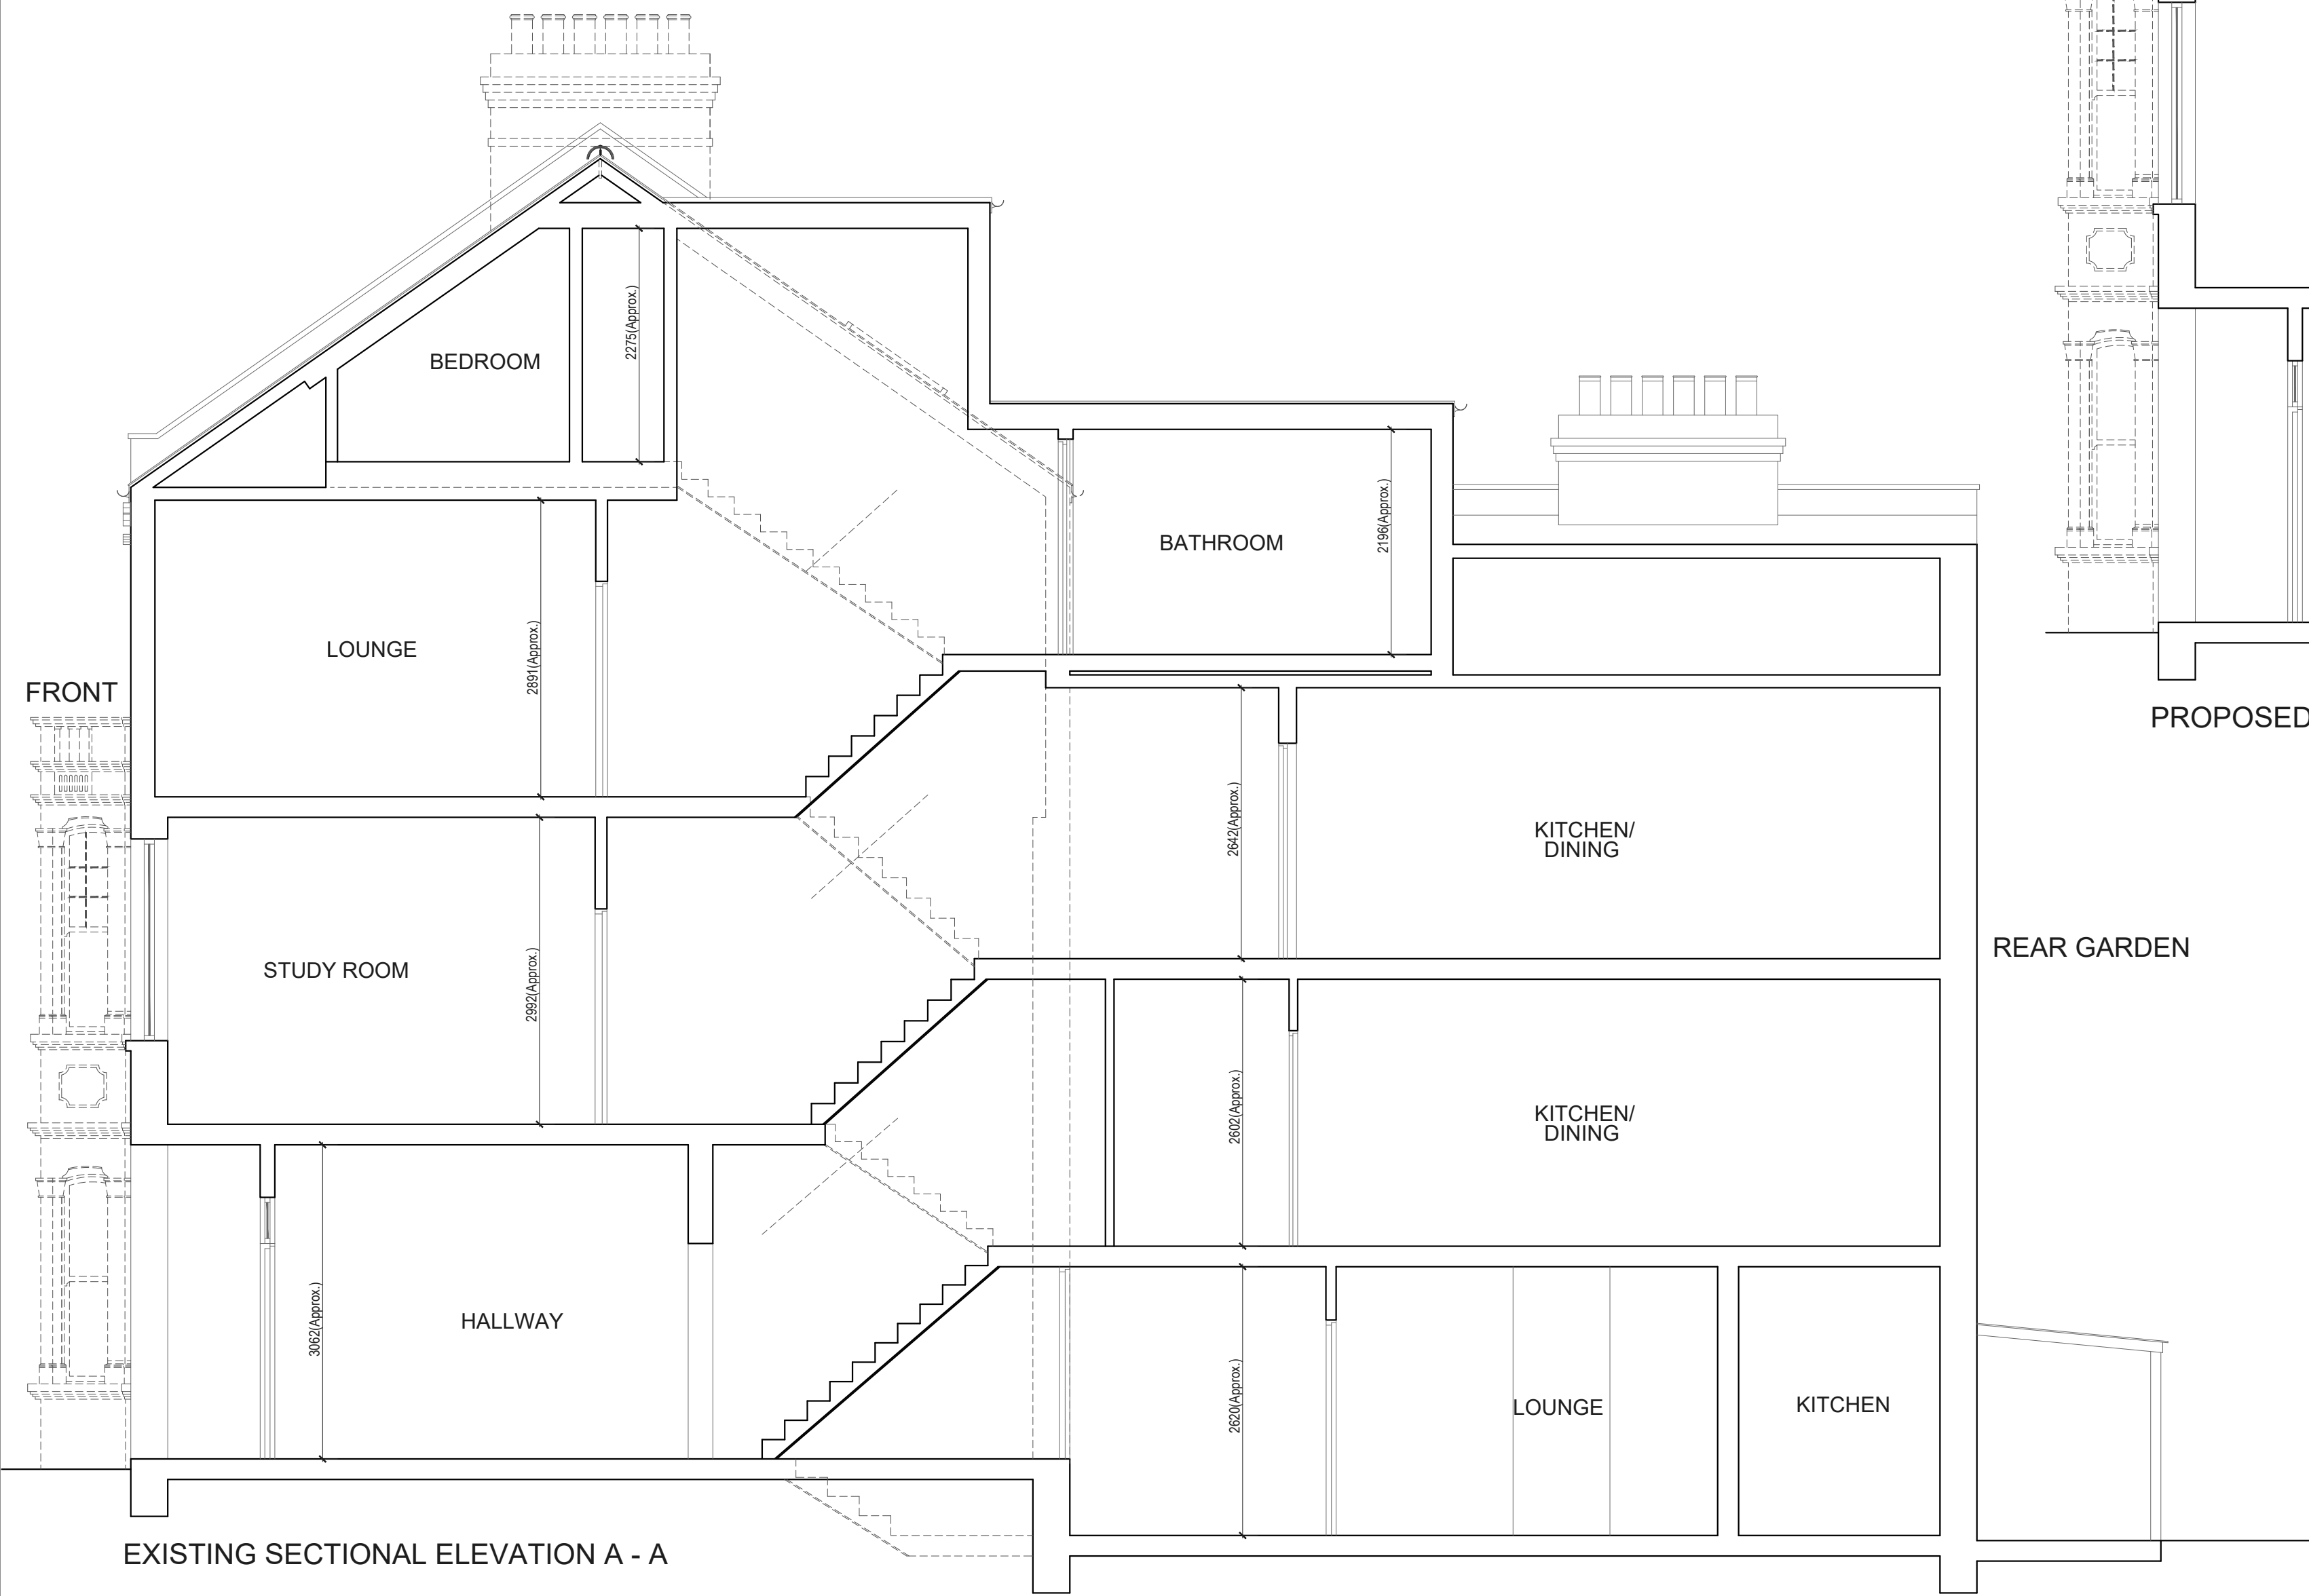

Drawn by:
ZF

Client:

Project:
32 MAZENOD AVENUE NW6 4LR

Drawing Title:
SECTION A-A

Date:

Scale @A1:
1:50


No.:
PP-06
REVA

Rev:


Page:



EXISTING &
PROPOSED

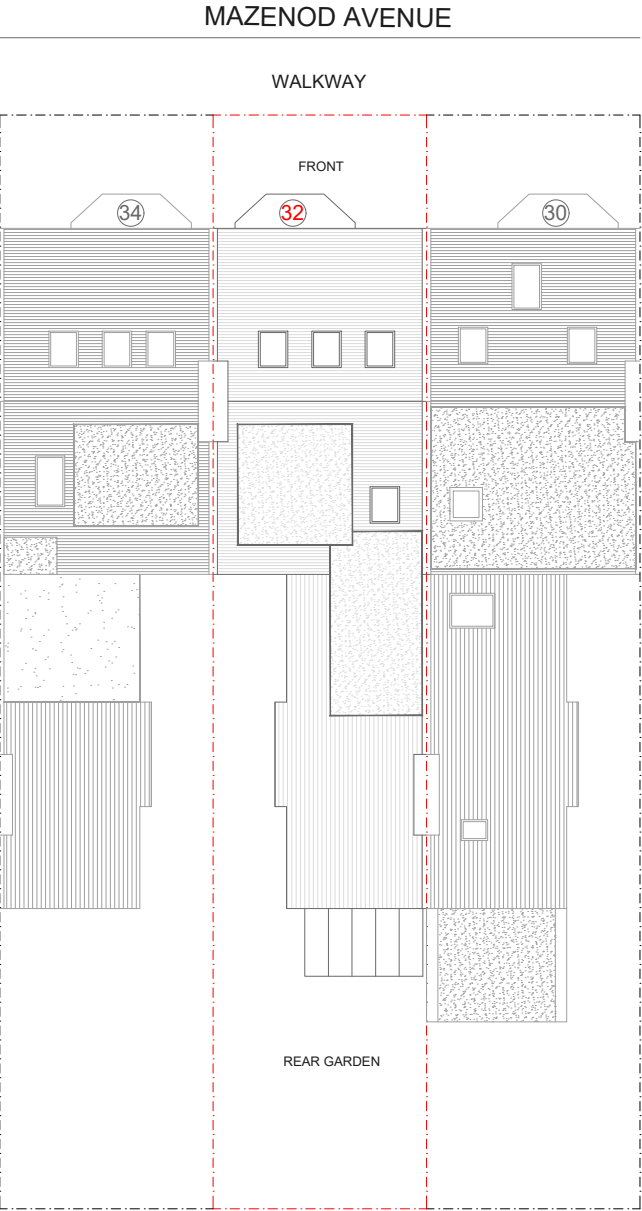

EXISTING SITE/BLOCK PLAN

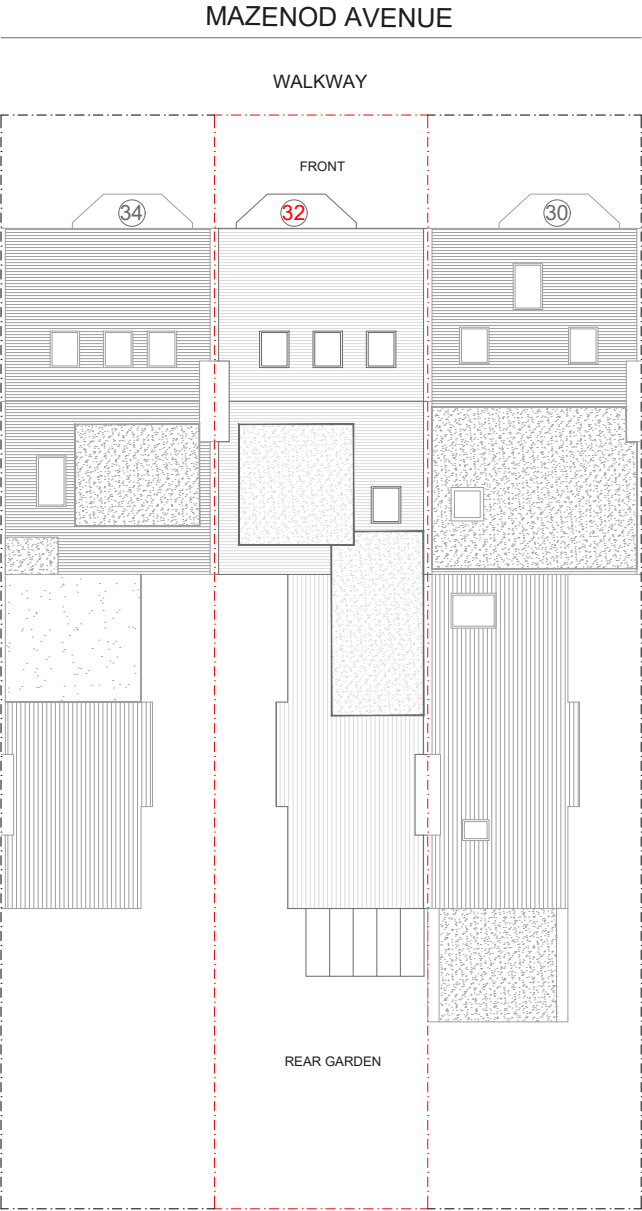

PROPOSED SITE/BLOCK PLAN



Drawn by:
ZF

Client:

Project:
32 MAZENOD AVENUE NW6 4LR

Drawing Title:
SITE PLAN

Date:
21.12.2024

Scale @A3:
1:200

No.:
PP-07
REVA

Rev:

Page:

