



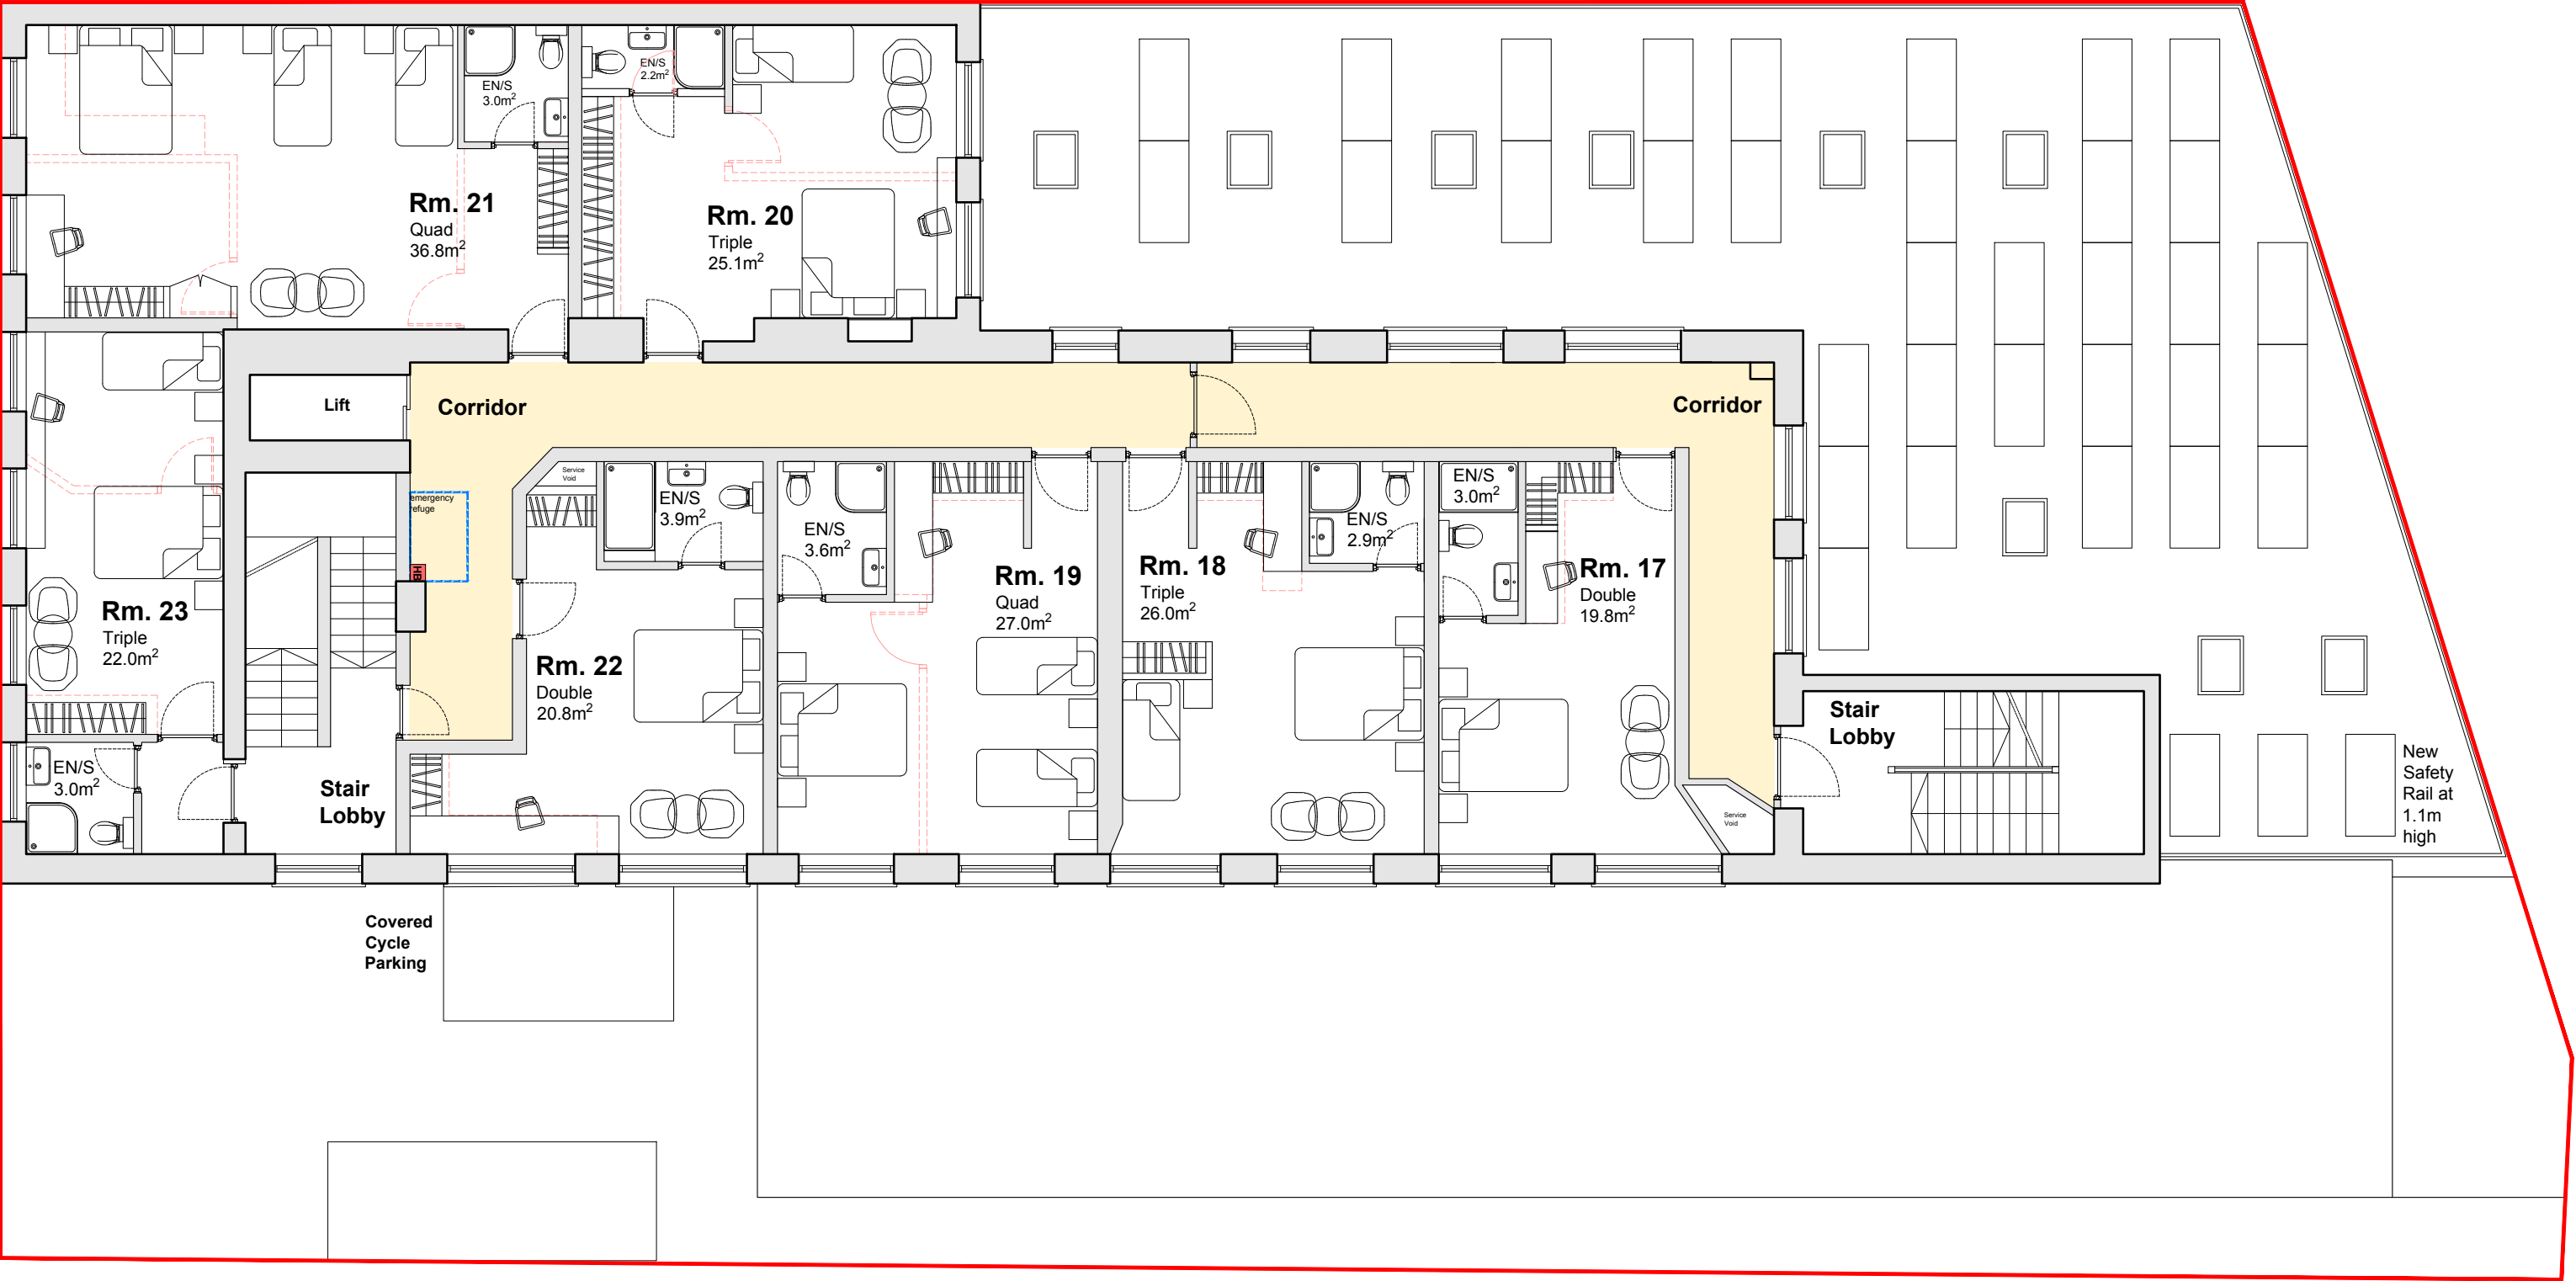

1. Proposed First Floor Plan
Scale: 1/100

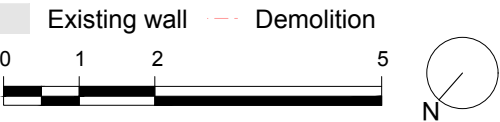

Proposed First Floor		Area/m²	GEA	GIA
Room Type	Unit number			
Single	0			
Double	2	GF	645.1	604.1
Triple	3	1F	344.1	304.6
Quad	2	2F	344.1	304.6
Total	7	Total:	1333.3	1213.3

mail@stamosyeoharchitects	Drawing Title:		Note:		Date	Rev.	Stamos Yeoh architects	
1st Floor, Old Town Hall 354 Mare Street London, E8 1HR tel +44(0)2089861280	PROPOSED FIRST FLOOR PLAN						Date: 18/12/24	
							Check by: Scale: 1/100 @ A3	
	Project:	Client:					Drawing No: 1430 / 01 / 061	
	8-9 Spring Place NW5 3ER	Gaylord Investments Limited						