


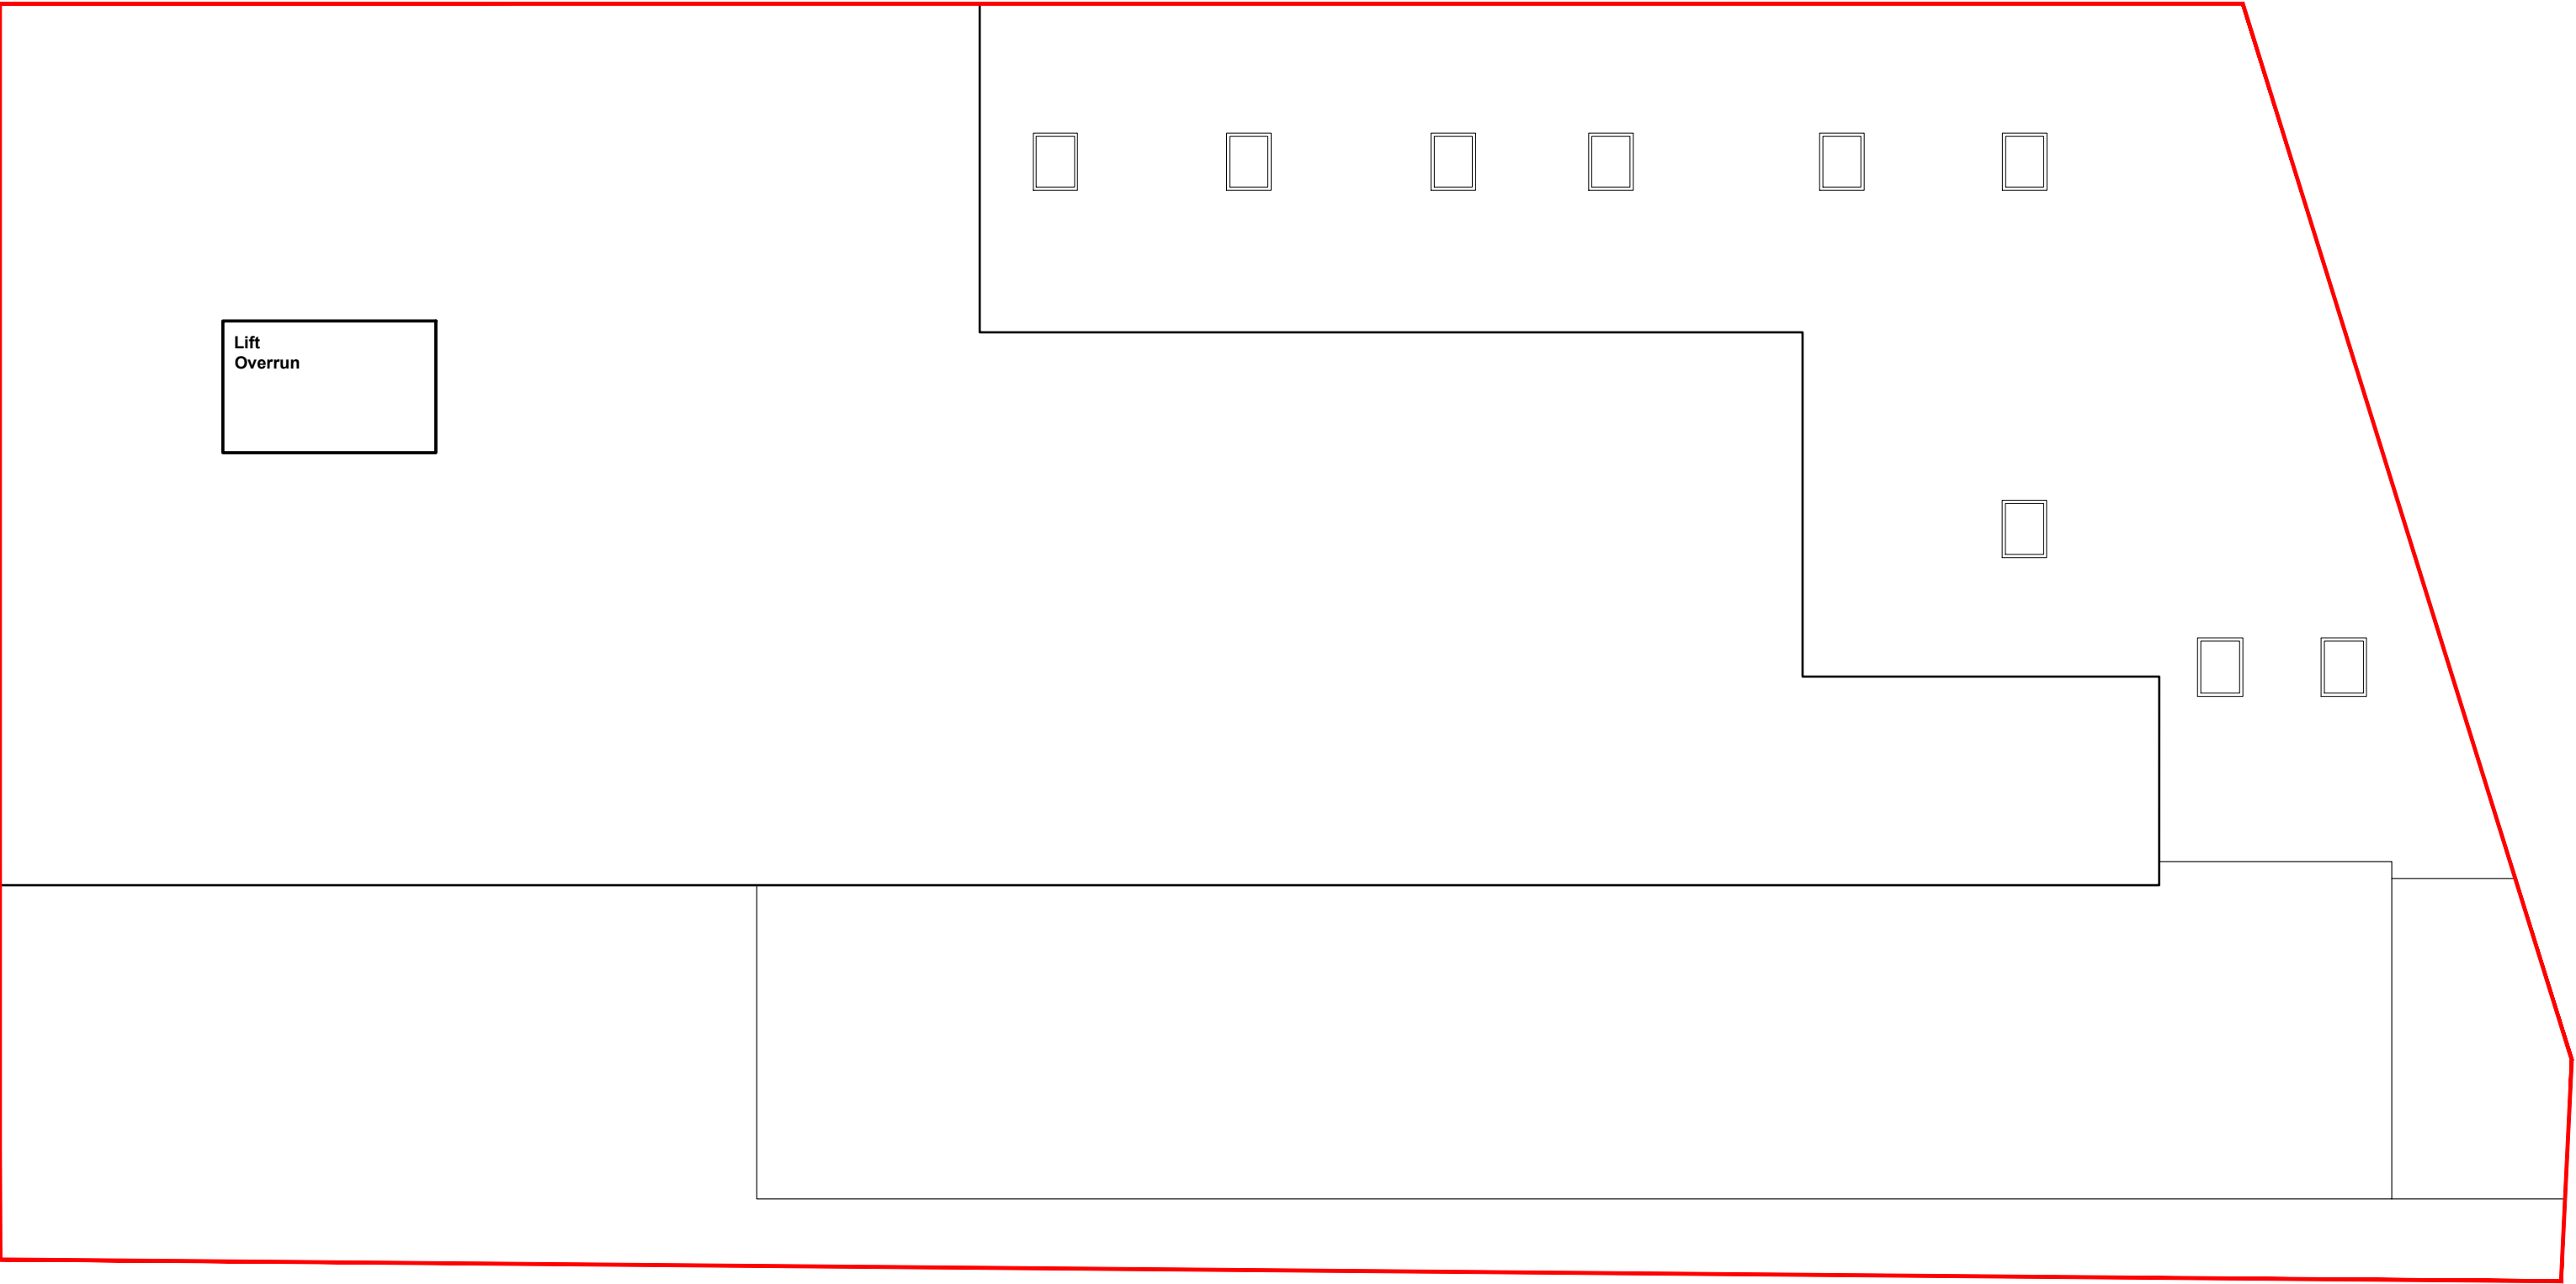

1. Existing Roof Plan
Scale: 1/100



mail@stamosyeoharchitects 1st Floor, Old Town Hall 354 Mare Street London, E8 1HR tel +44(0)2089861280	Drawing Title:		Note:		Date	Rev.	Stamos Yeoh architects	
	EXISTING ROOF PLAN						Date: 18/12/24	
	Project:	Client:					Check by:	Scale: 1/100 @ A3
	8-9 Spring Place NW5 3ER	Gaylord Investments Limited					Drawing No: 1430 / EX / 063	