

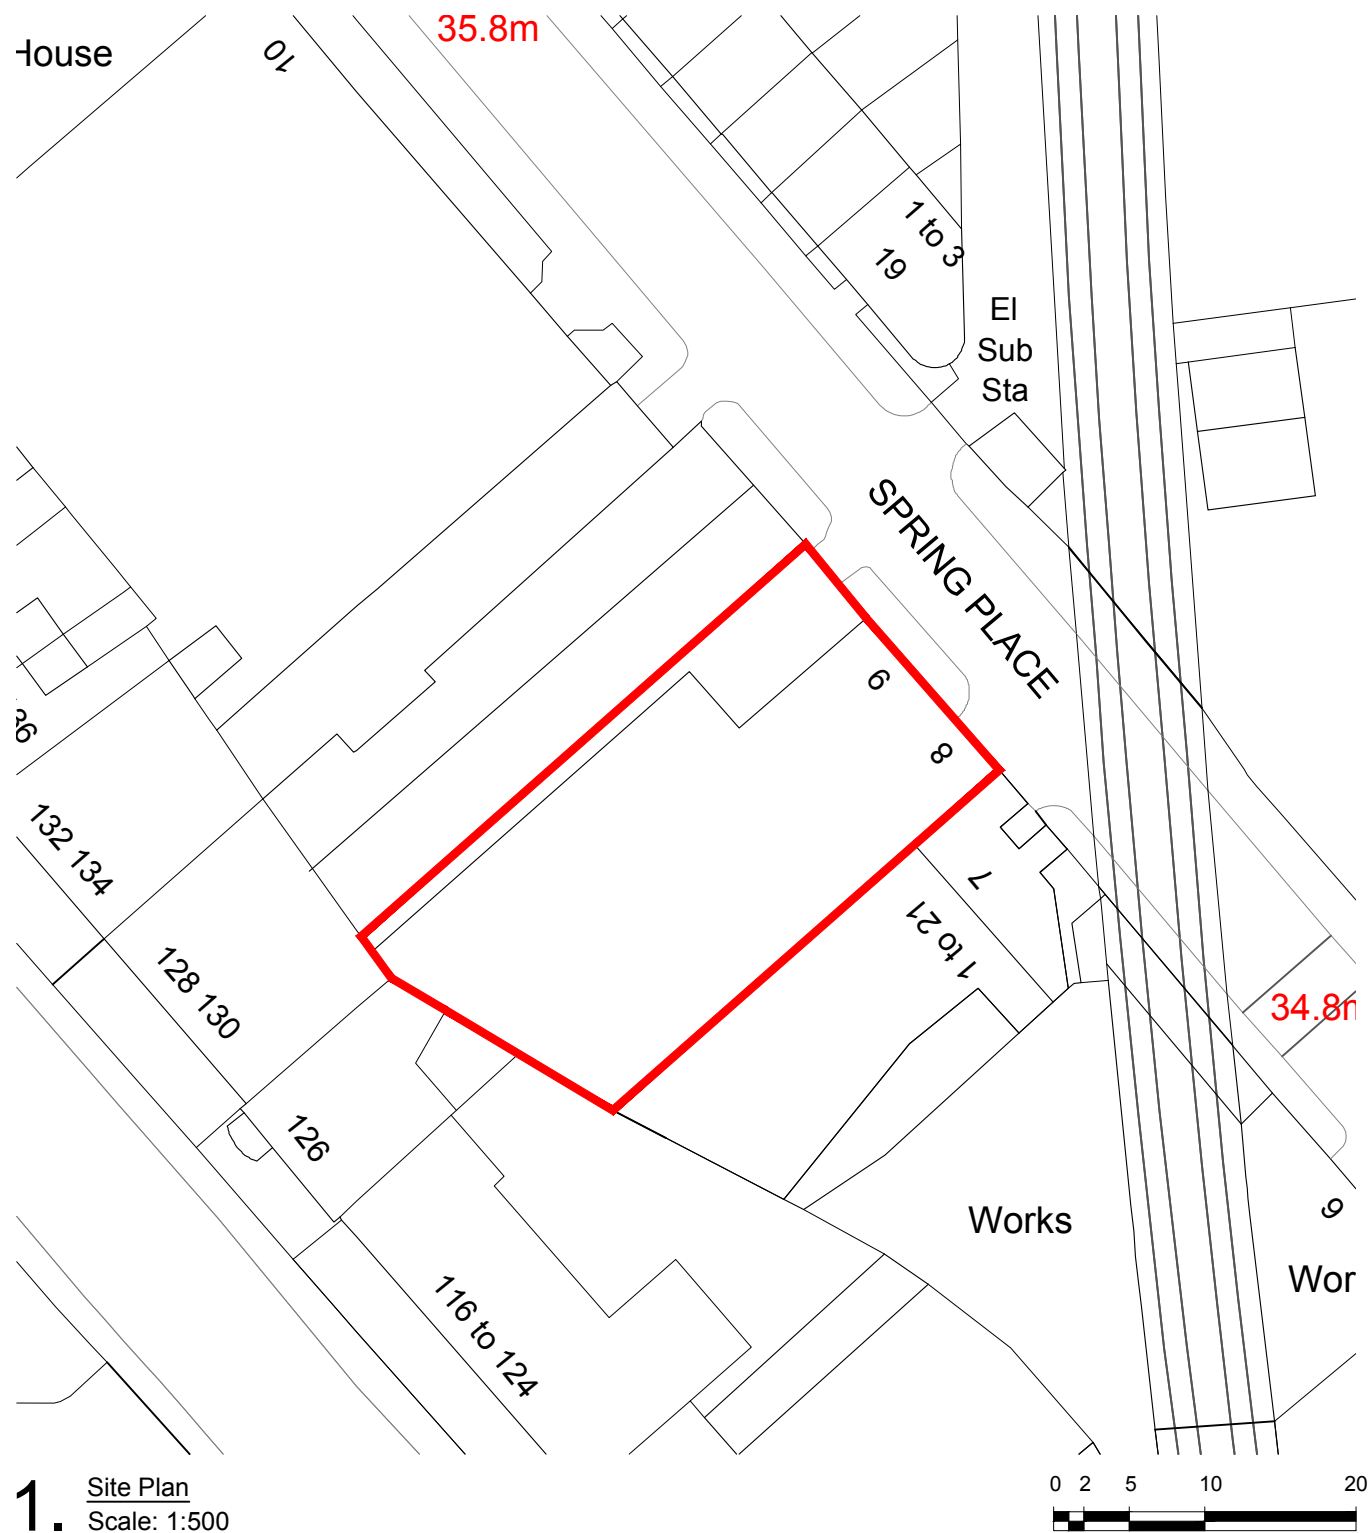


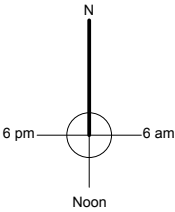

1. Site Plan
Scale: 1:500

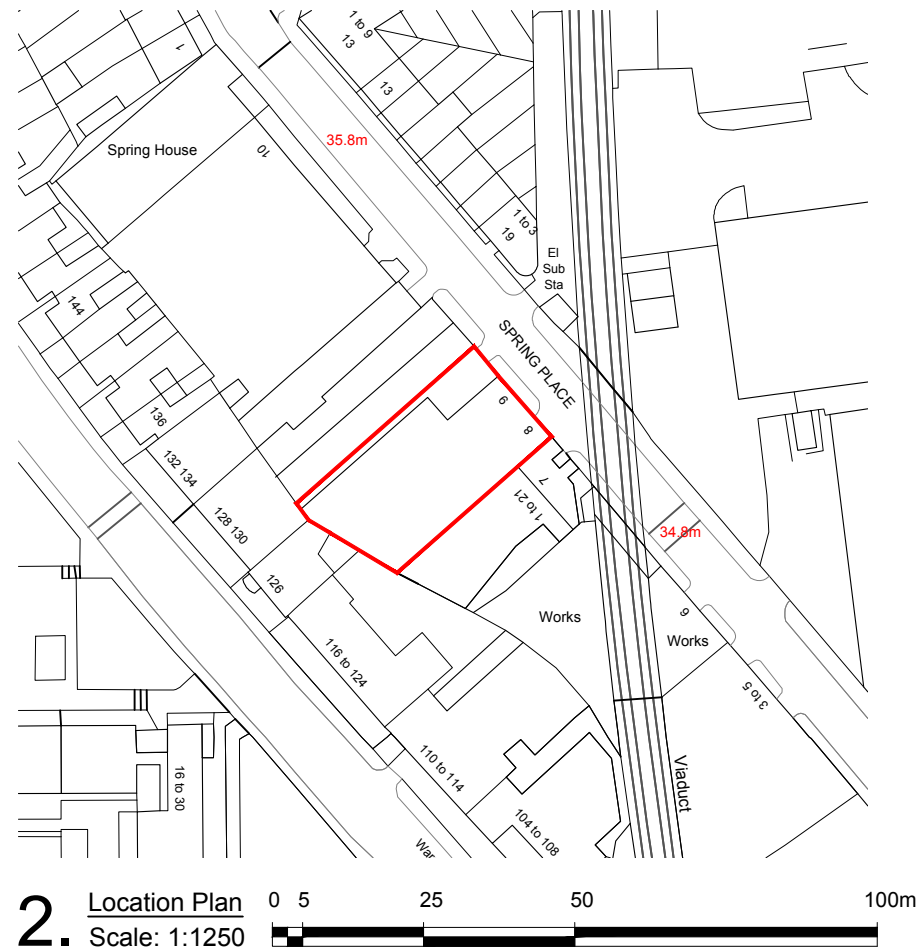

2. Location Plan
Scale: 1:1250

mail@stamosyeoharchitects	Drawing Title:		Note:		Date	Rev.	Stamos Yeoh architects	
1st Floor, Old Town Hall 354 Mare Street London, E8 1HR tel +44(0)2089861280	Location & Site Plans		-					
	Project:	Client:						
	8-9 Spring Place NW5 3ER	Gaylord Investments Limited						
							Date:	21/02/23
							Check by:	Scale: Varies @ A3
							Drawing No:	1430 / LP / 001