


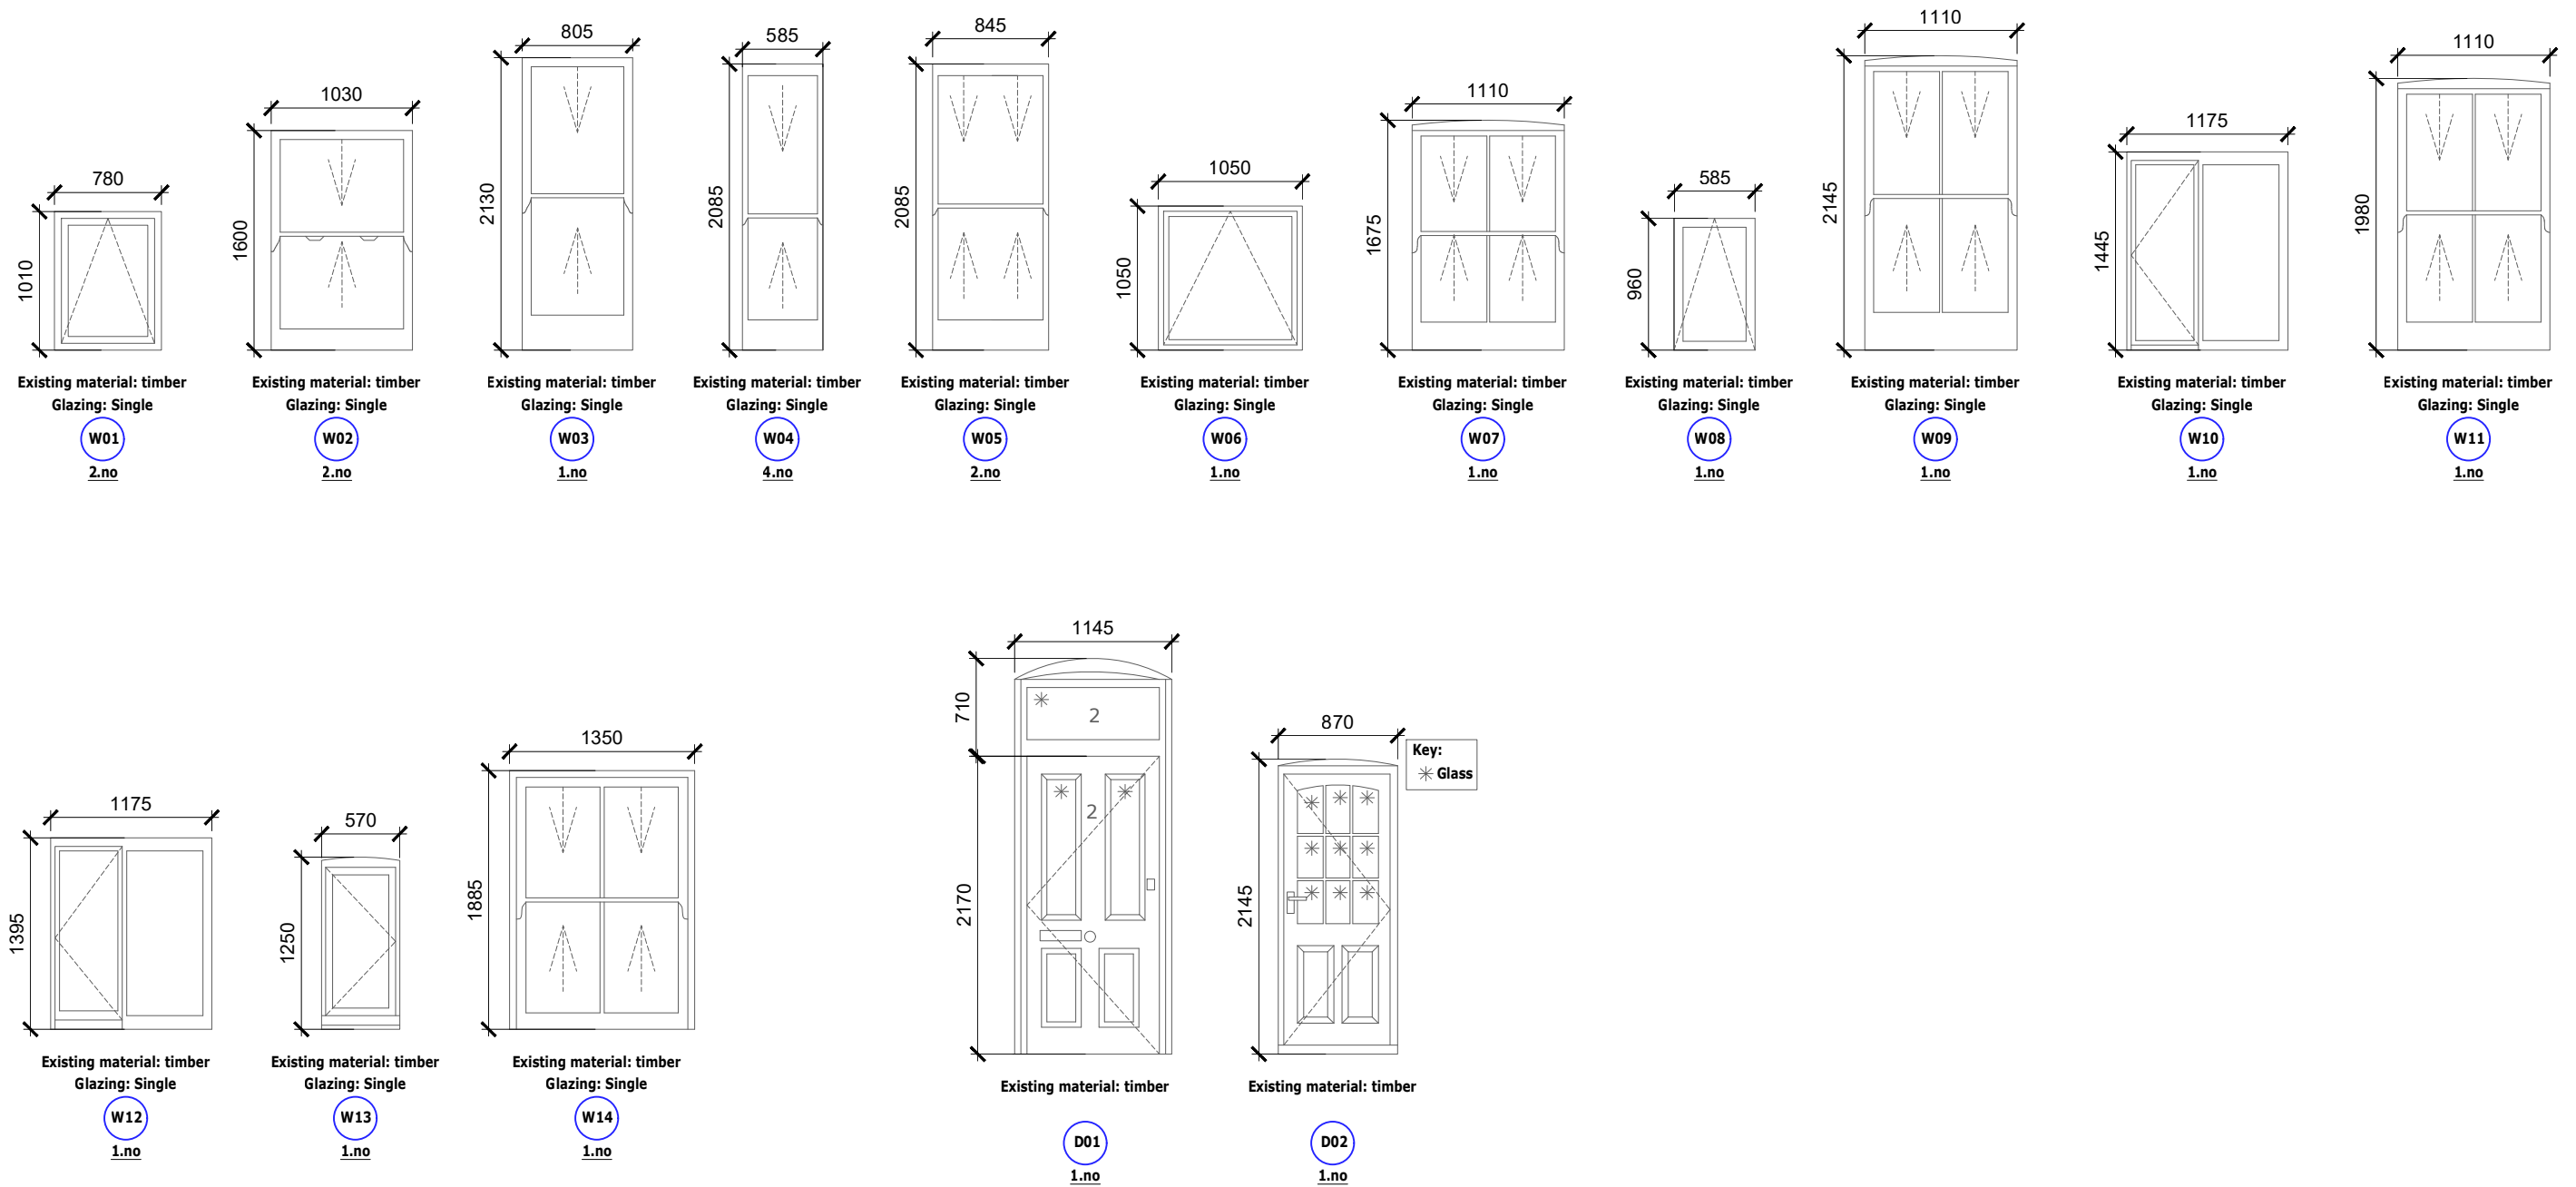

1 Existing Window and Door Schedule

Scale:1:50 @ A3

					Client	Sheet Name	Scale
					Wates	Existing Window and Door Schedule	1:50 @ A3
P1	Planning	MO	AS	5.12.2024	Project Name	Planning	 Duncan House 1A Burnhill Road Beckenham Kent BR3 3LA Tel: 020 8658 3538
Rev	Description	By	QA	DD.MM.YY	Capital Works 2024-2025		
© This drawing and any design hereon is the copyright of Potter Raper and must not be reproduced without their written consent. All drawings remain the property of Potter Raper. Figured dimension only to be taken from this drawing. All dimensions to be checked on site. Please inform Potter Raper immediately of any discrepancies before work proceeds.					Project Location		
					2 Roderick Road, London NW3 2HP	Drawing Nr. 11085-PR-RR_02-ZZ-DR-A-PL401	