



1 Existing West Elevation
Scale: 1:100 @ A3

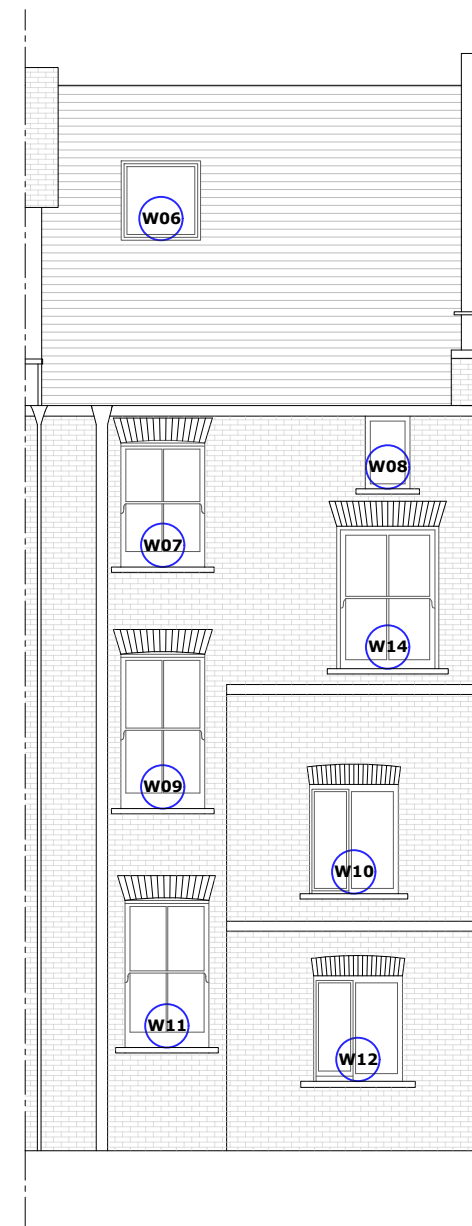

2 Existing East Elevation
Scale: 1:100 @ A3

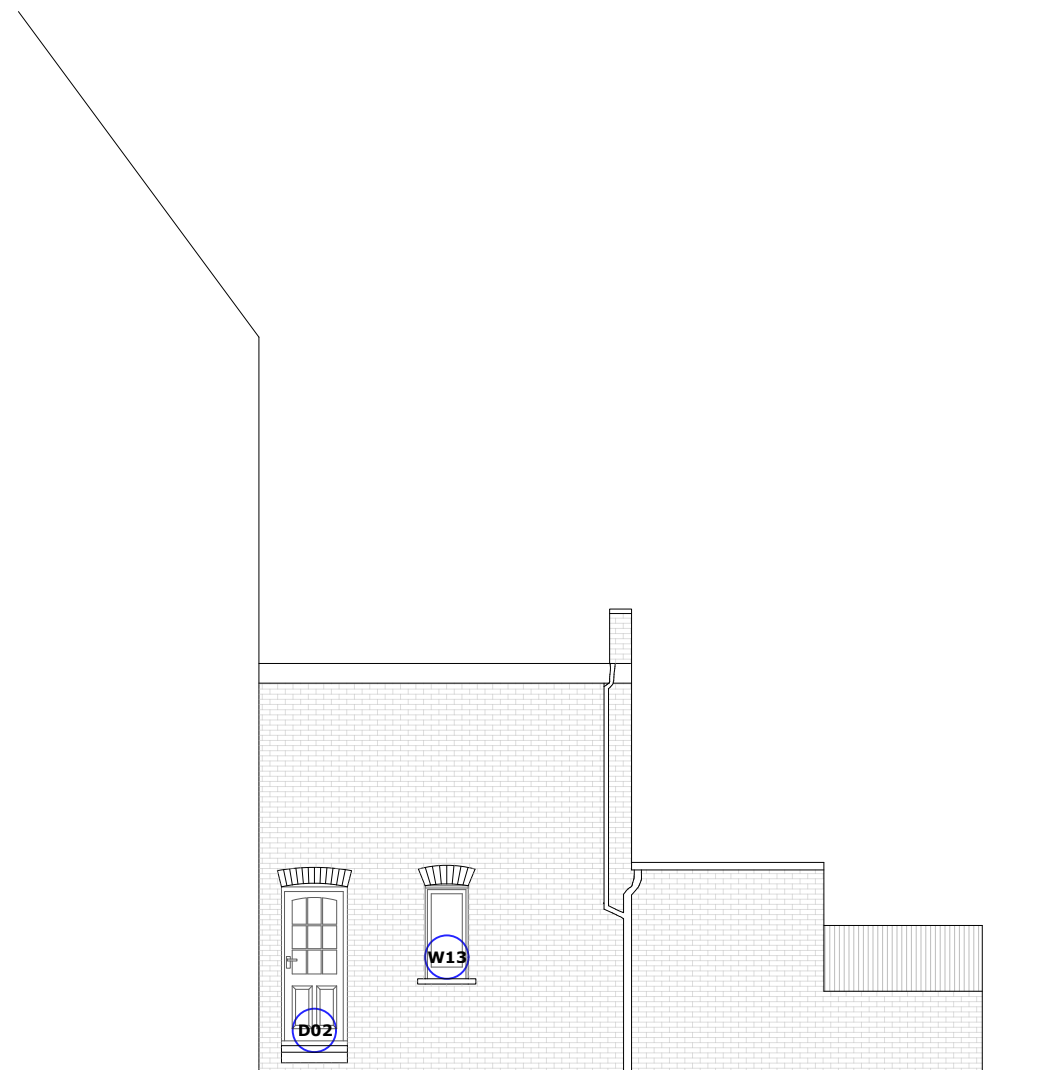

3 Existing North Elevation
Scale: 1:100 @ A3



P1	Planning	MO	AS	5.12.2024
Rev	Description	By	QA	DD.MM.YY

© This drawing and any design hereon is the copyright of Potter Raper and must not be reproduced without their written consent. All drawings remain the property of Potter Raper. Figured dimension only to be taken from this drawing. All dimensions to be checked on site. Please inform Potter Raper immediately of any discrepancies before work proceeds.

Client
Wates

Project Name
Capital Works 2024-2025

Project Location
2 Roderick Road, London
NW3 2HP

Sheet Name
Existing West, East and North
Elevations

Project Status
Planning

Drawing Nr.
11085-PR-RR_02-ZZ-DR-A-PL201

Scale
1:100 @ A3



Duncan House
1A Burnhill Road
Beckenham
Kent
BR3 3LA
Tel: 020 8658 3538