


1 Proposed First Floor Plan
1:50

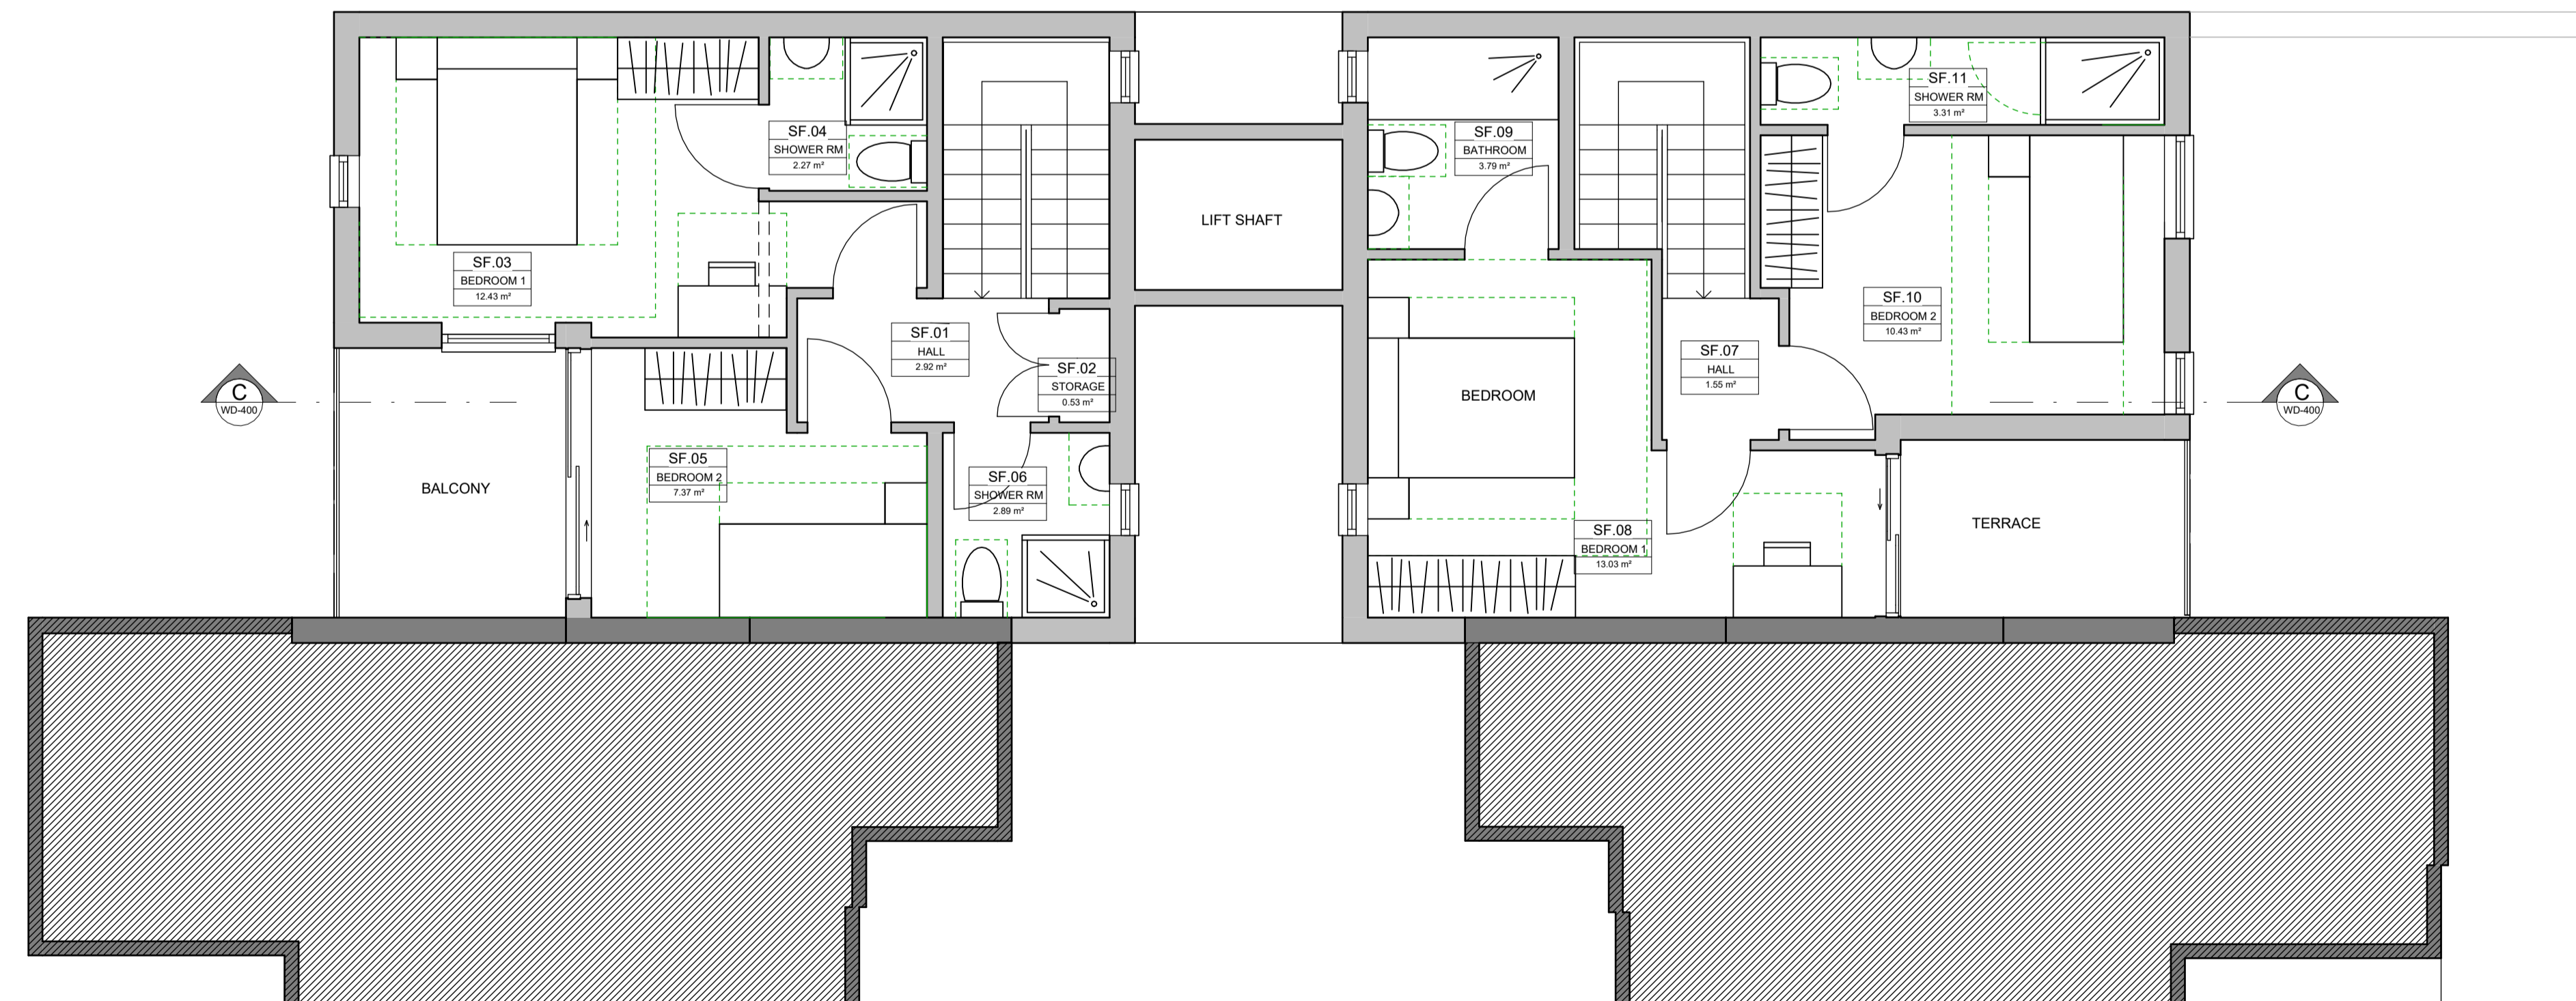

2 Proposed Second Floor Plan
1:50

| | | |
|-----|----------|-----------------------|
| C2 | 20.12.24 | Issued for Planning |
| C1 | 11.10.24 | Draft Issue to Client |
| REV | DATE | NOTE |

PROJECT TITLE
COLLEGE LANE CAMDEN

DRAWING TITLE
Maisonnettes Proposed FF and SF Plans

| | | | |
|------------|----------------------|-------------|----------|
| DRAWING NO | SCALE | SHEET | DATE |
| WD-201 | A50 DRAWING CF | CHKD ZVN | 22.03.24 |
| | | JOB NO | 353 |

original FIELD.
architecture & landscape

The Studio, Dawson Street, Oxford OX4 1GF
T: 01865 729 093 E: mail@originalfield.com
Do not scale - Use figured dimensions only. All dimensions are approximate and should be checked on site prior to construction. Discrepancies must be reported immediately before proceeding. This drawing is the property and the intellectual property of Original Field of Architecture Ltd. It should not be reproduced or distributed to other parties without appropriate approval.