





GROUND FLOOR PLAN

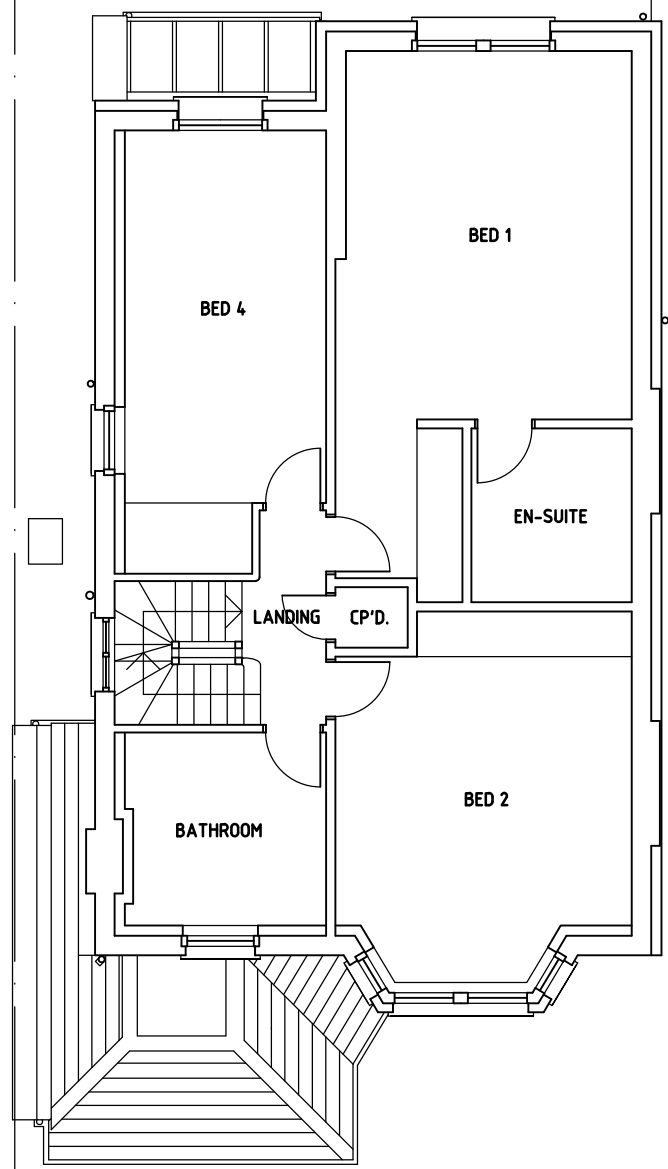

FIRST FLOOR PLAN

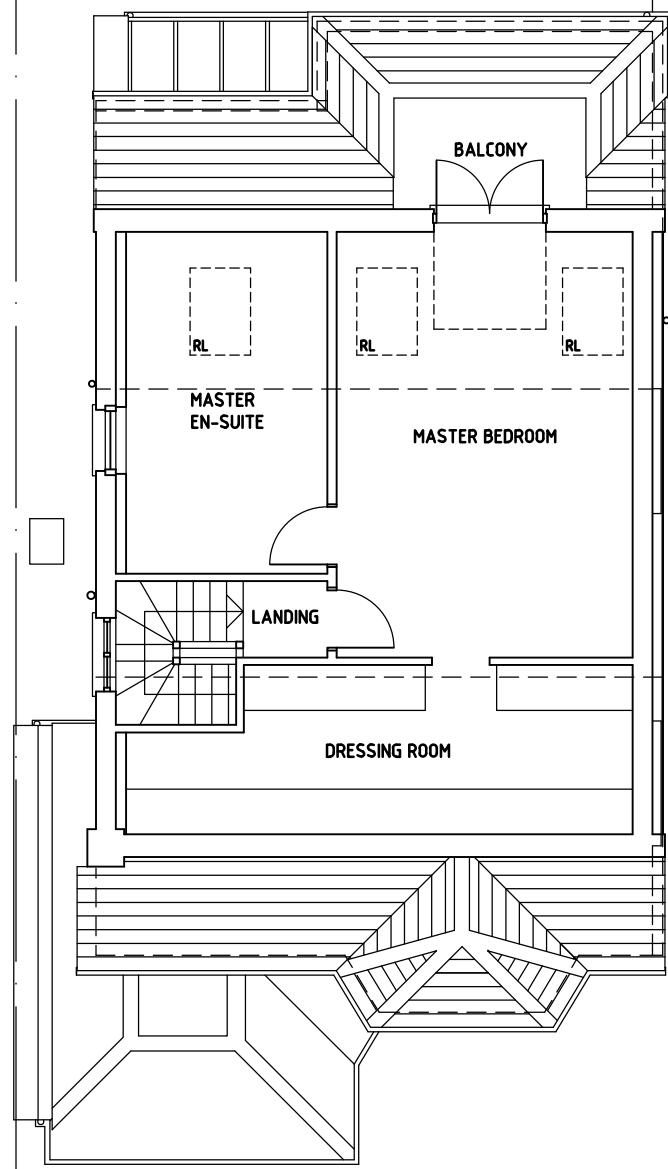

LOFT PLAN

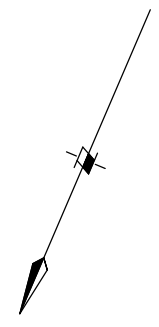 

AMENDMENTS	
A	AMENDMENTS IN ACCORDANCE WITH PLANNING REQUIREMENTS 10-24 ML1
B	
C	
D	
E	
F	
G	
H	
J	
K	
L	
M	
N	
P	
Q	

TGN ARCHITECTS LTD Ⓢ
 21 COLDFALL AVENUE
 RUSSELL HILL
 LONDON
 W10 9ES
 T - 020 3974 1983 E - Nick.Tinson@TGNArch.co.uk

CONTRACT:
20 SWAIN'S LANE, N6 6QS

DRAWING:
PROPOSED PLANS

SCALE: 1:100atA3 DATE: 10-24
 DRAWN BY: NRLT CHECKED:

DRAWING NO.
2408 | P | 1 A