




SIDE EAST ELEVATION




REAR SOUTH ELEVATION

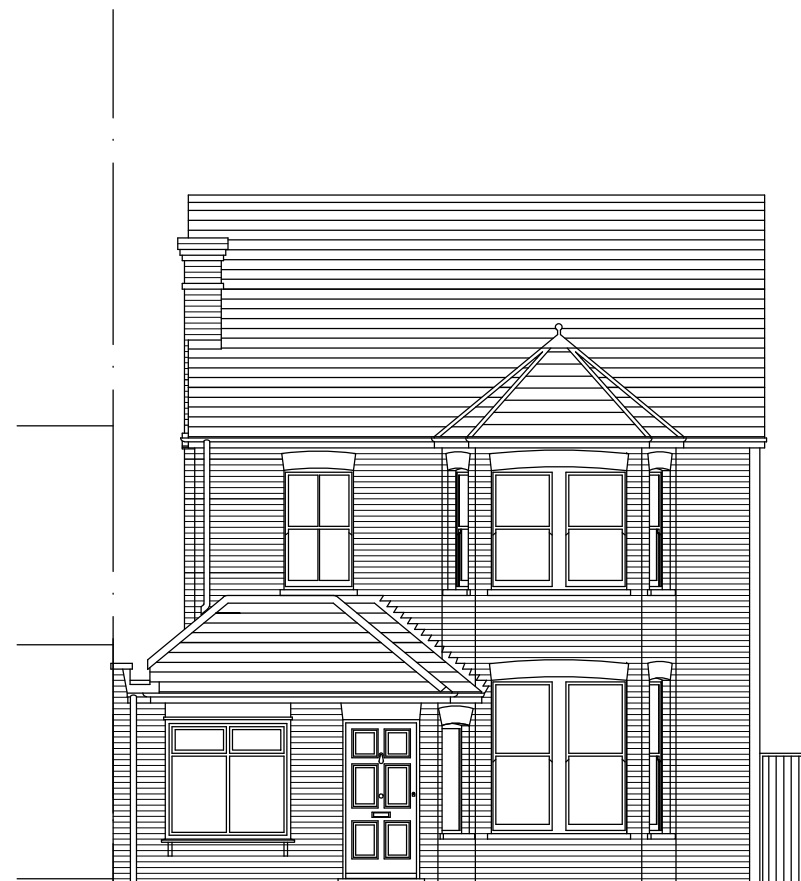


FRONT NORTH ELEVATION

RENDERED INSULATION FINISH TO REAR & WEST SIDE OF BUILDING
 NEW WHITE WINDOWS AND DOORS
 NEW PANTILE WARM ROOF

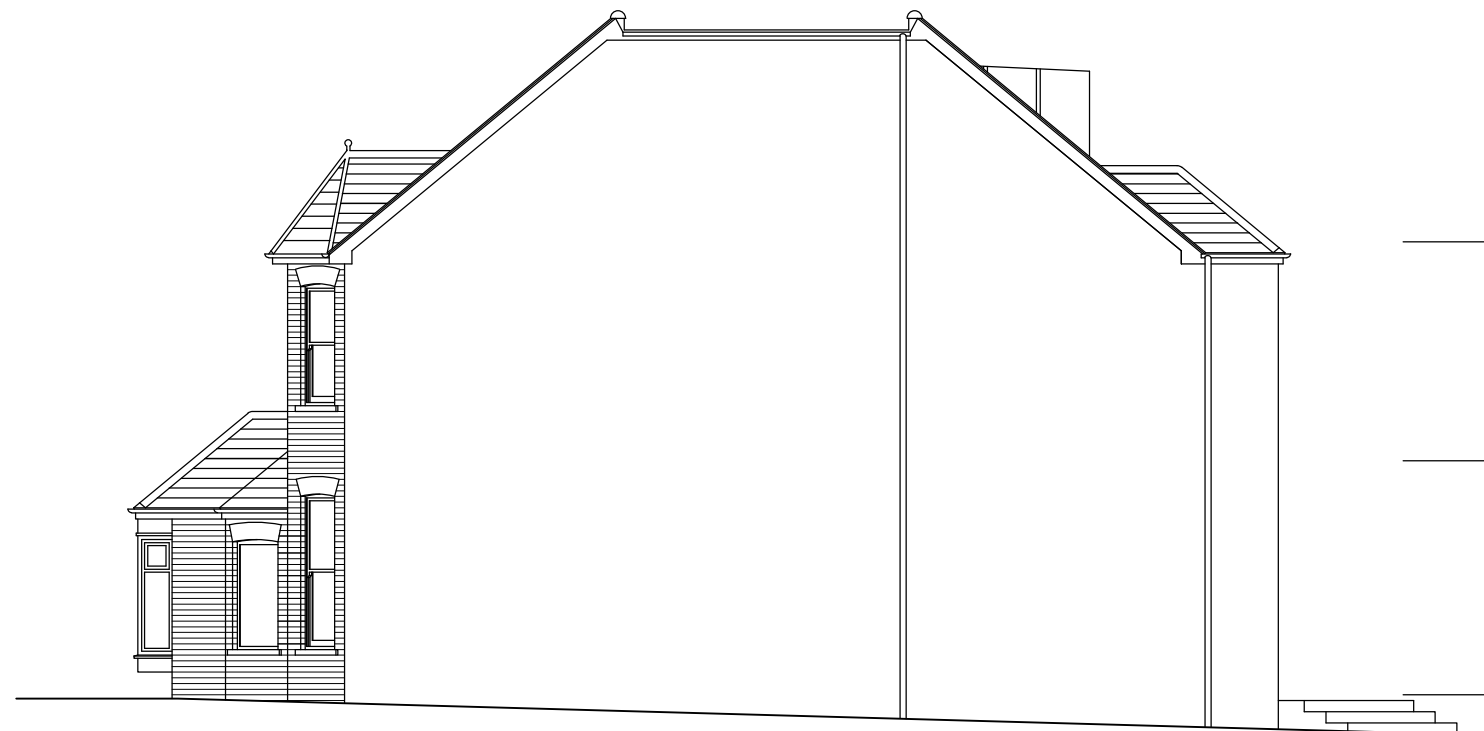

SIDE WEST ELEVATION

 

AMENDMENTS

A	AMENDMENTS IN ACCORDANCE WITH PLANNING REQUIREMENTS	10-24
B		
C		
D		
E		
F		
G		
H		
J		
K		
L		
M		
N		
P		
Q		

TGN ARCHITECTS LTD 
 21 COLDFALL AVENUE
 MITCHELL HILL
 LONDON
 W10 9ES
 T - 020 3974 1983 E - Nick.Tinson@TGNArch.co.uk

CONTRACT:
20 SWAIN'S LANE, N6 6QS

DRAWING:
PROPOSED ELEVATIONS

SCALE: 1:100atA3 DATE: 10-24

DRAWN BY: NRLT CHECKED:

DRAWING NO:
2408 | P | 2 A